


South Elevation 1:100

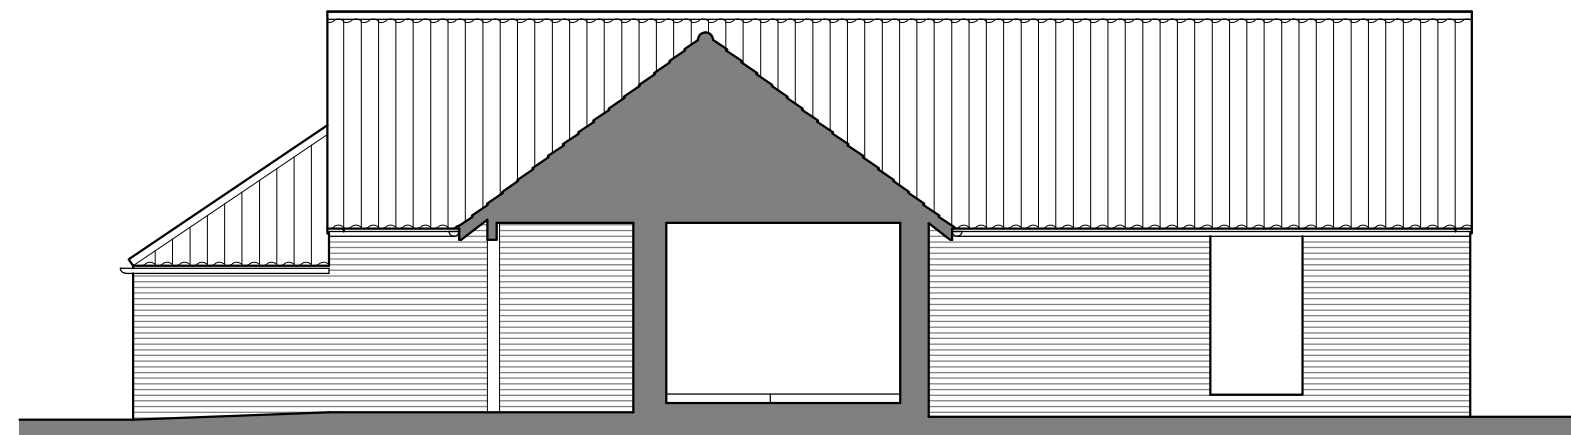


West Elevation 1:100




North Elevation 1:100




East Elevation 1:100

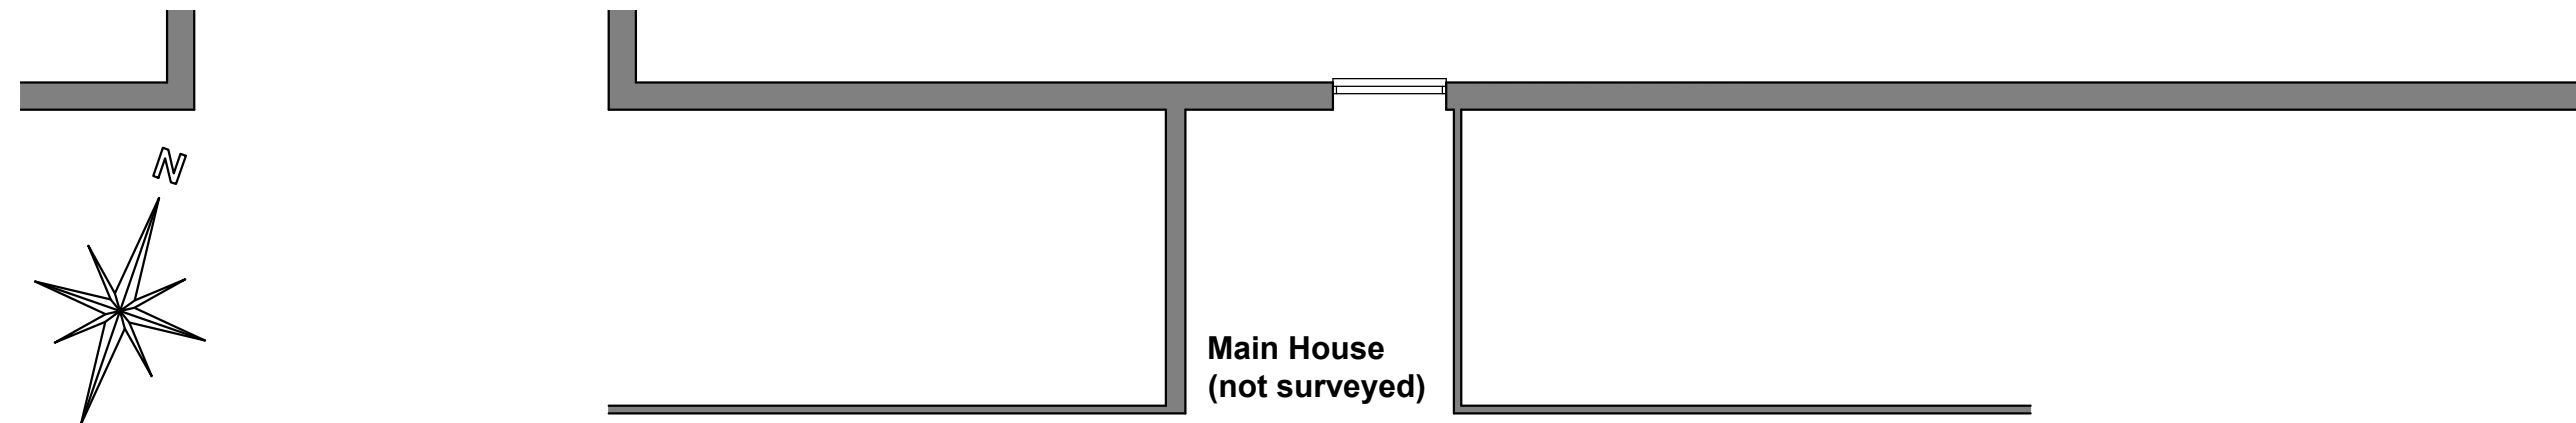


Ground Floor Plan 1:100 Existing

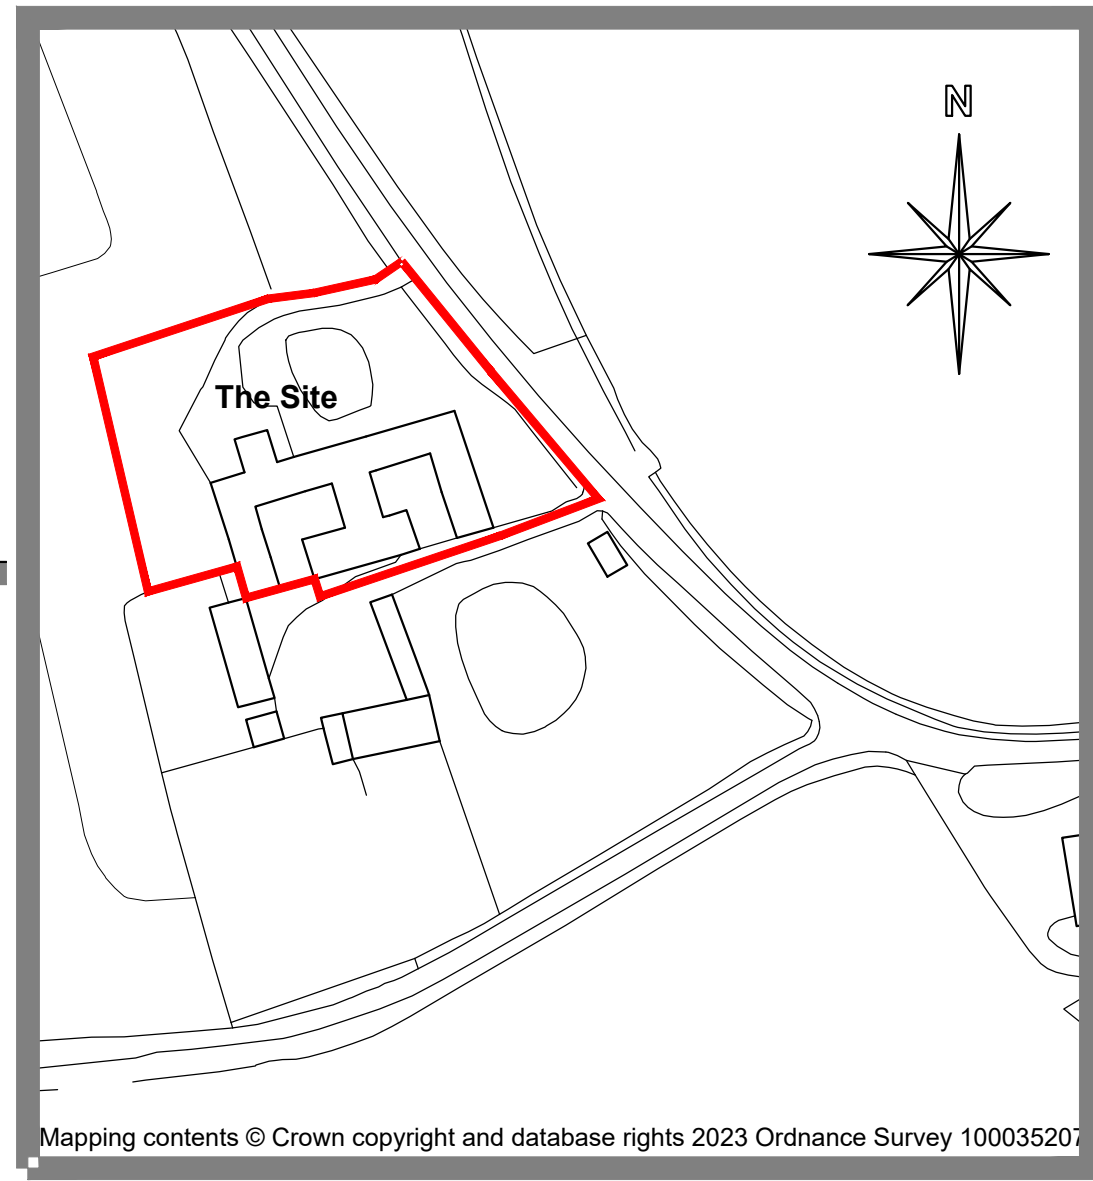


Location Plan 1:1250

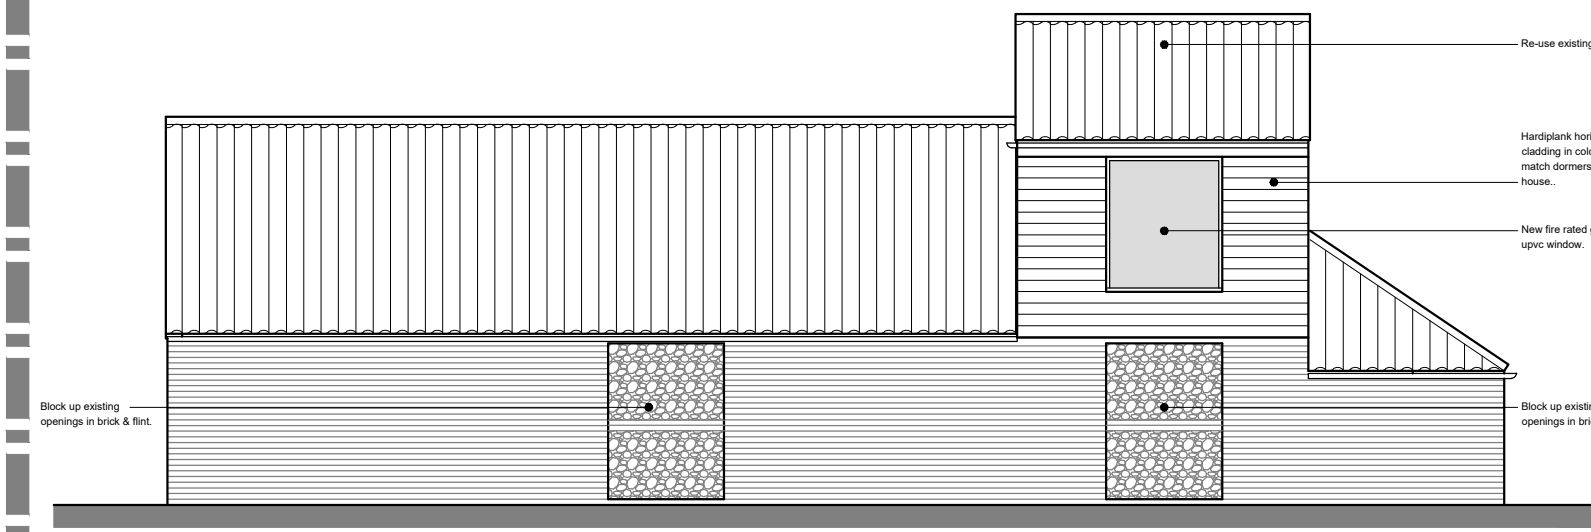

South Elevation 1:100

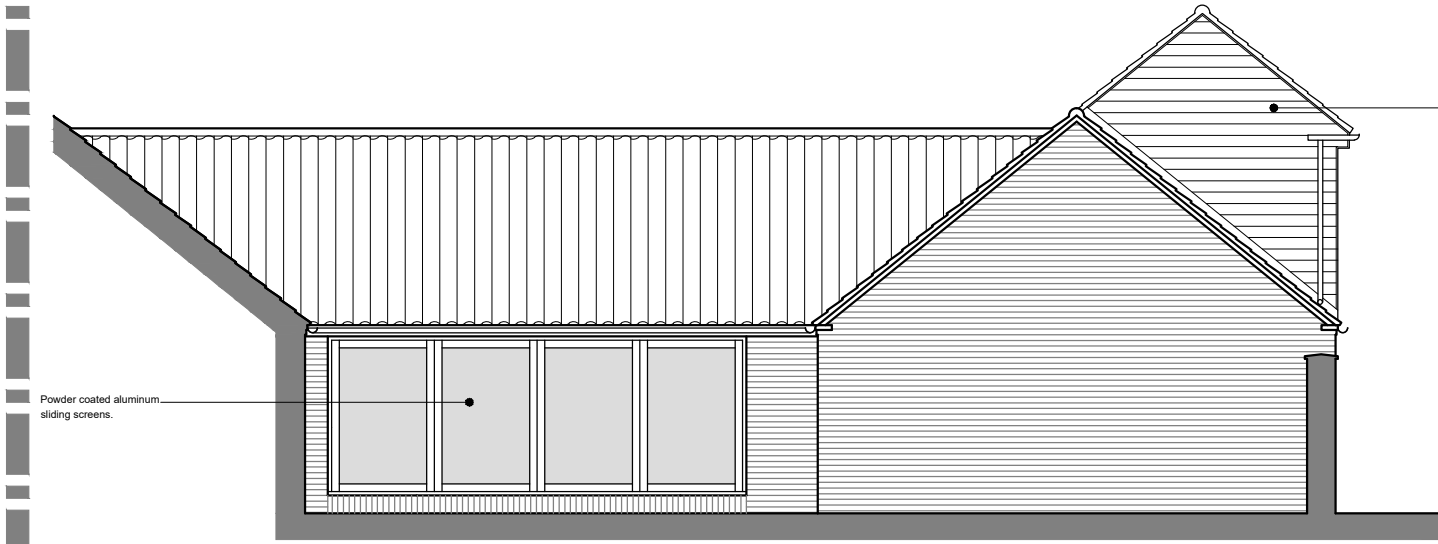


West Elevation 1:100

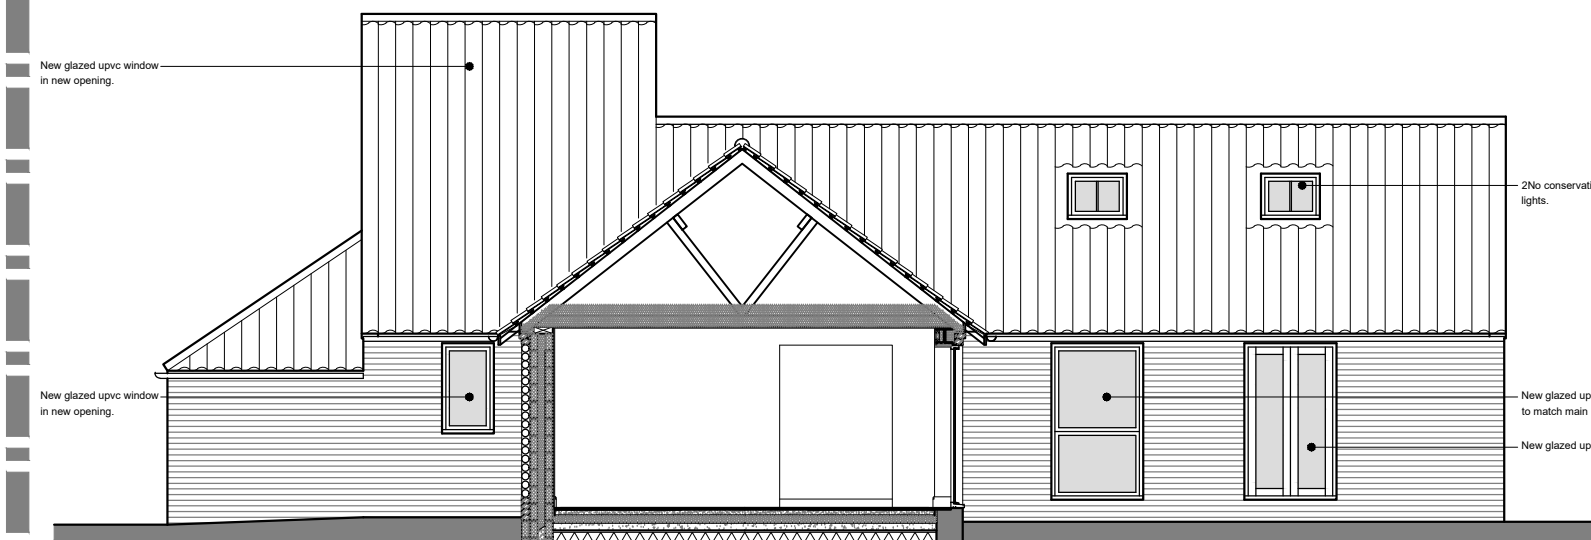


North Elevation 1:100




East Elevation 1:100

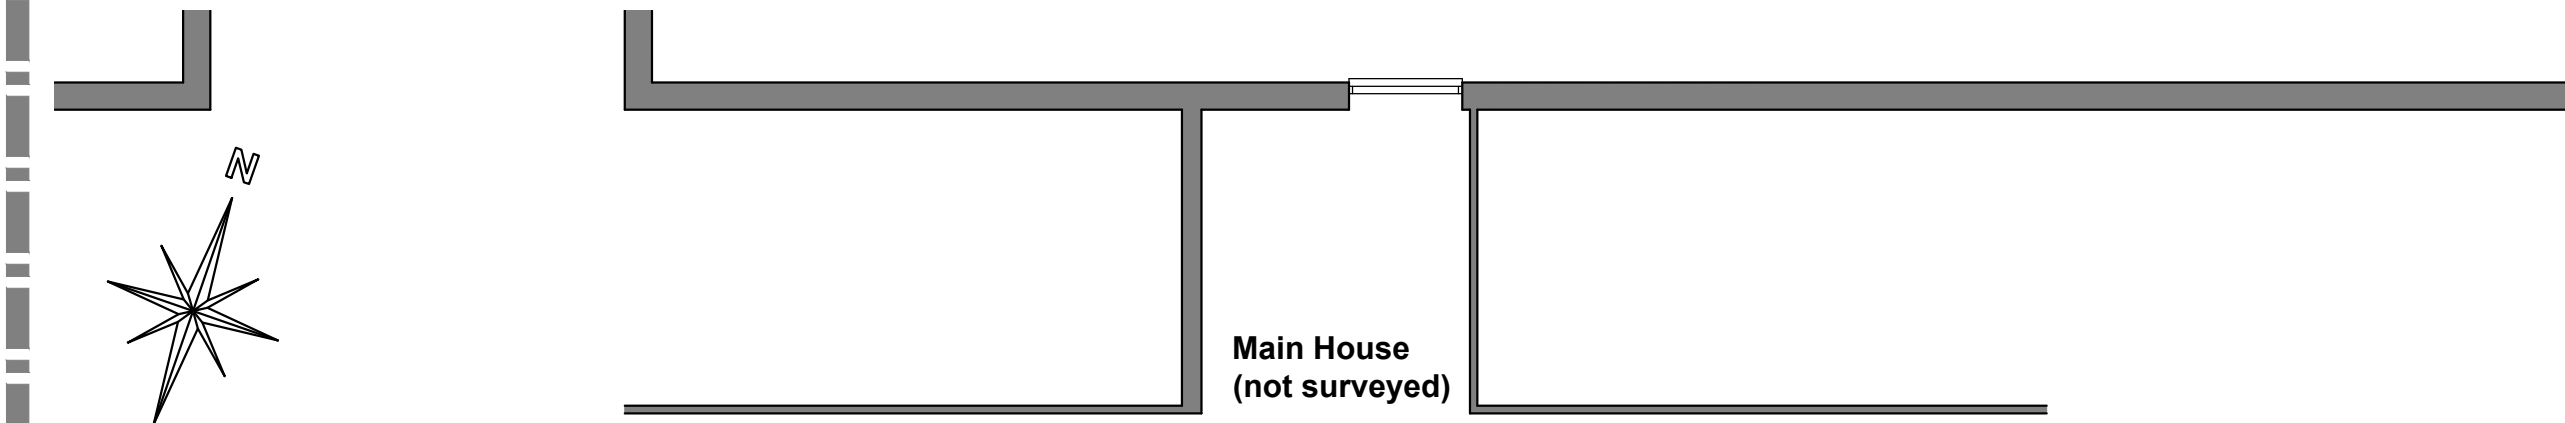

Ground Floor Plan 1:100 Proposed

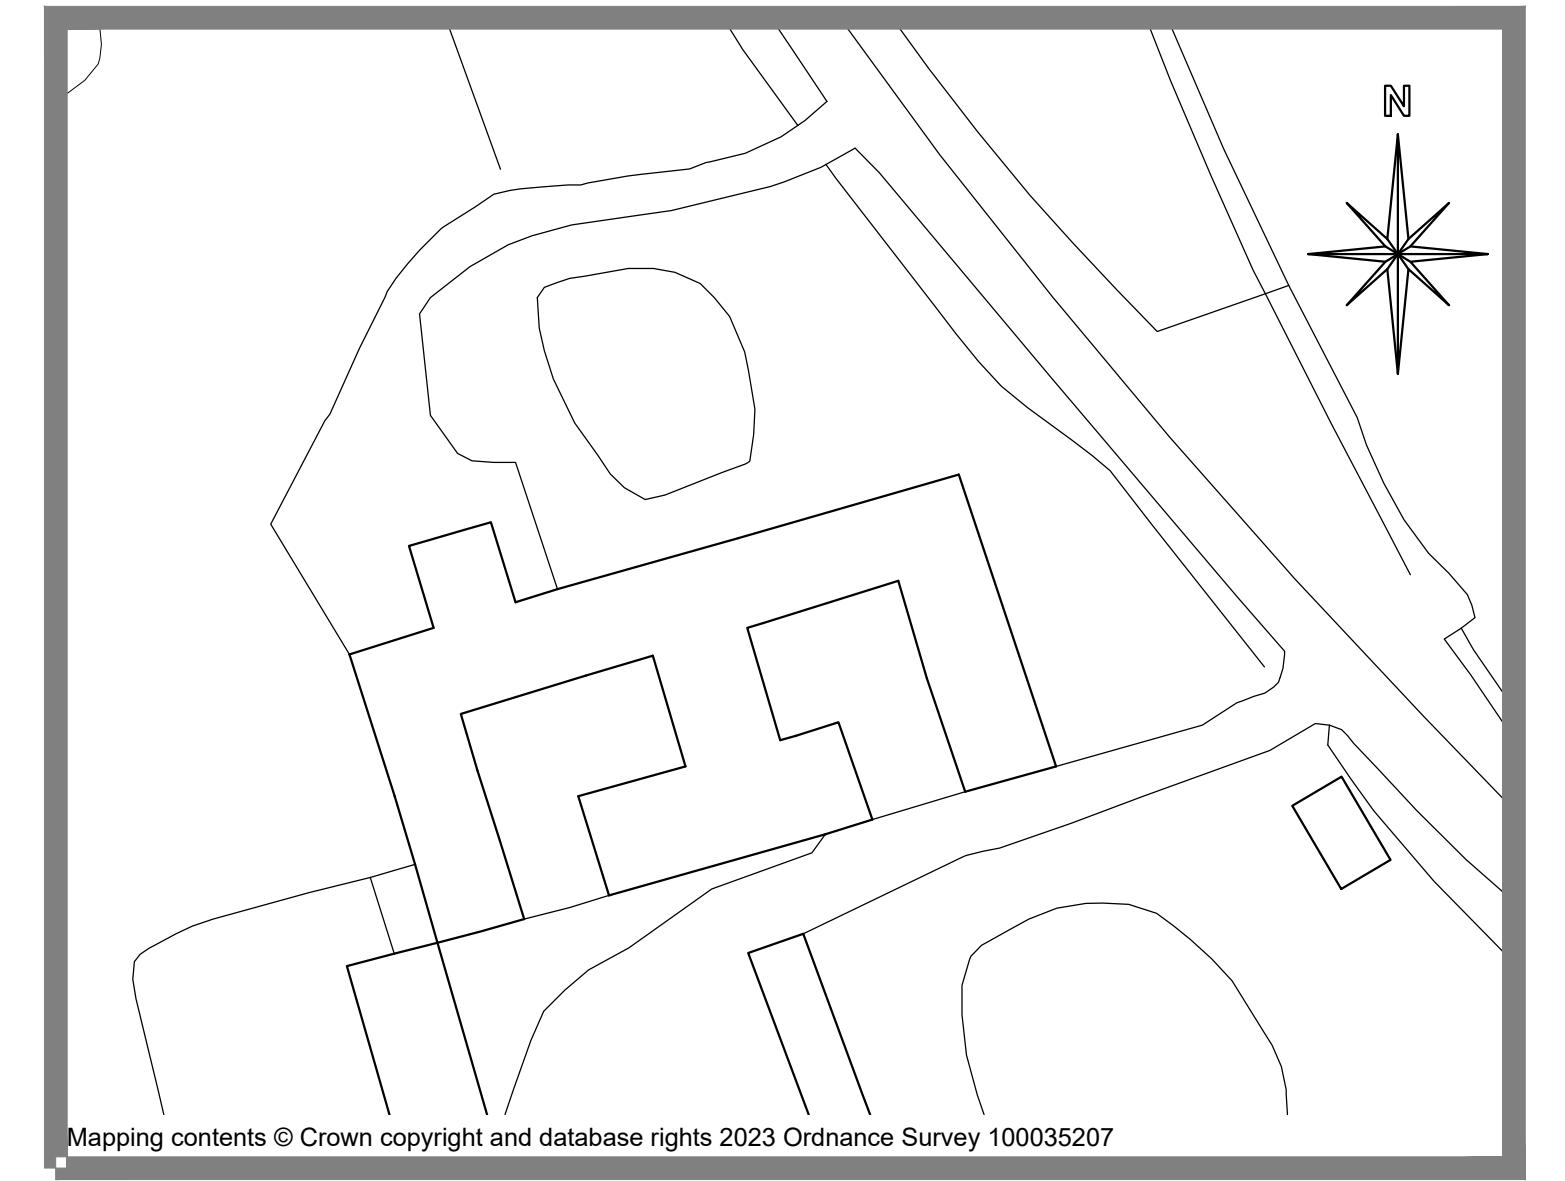

Site Plan 1:500

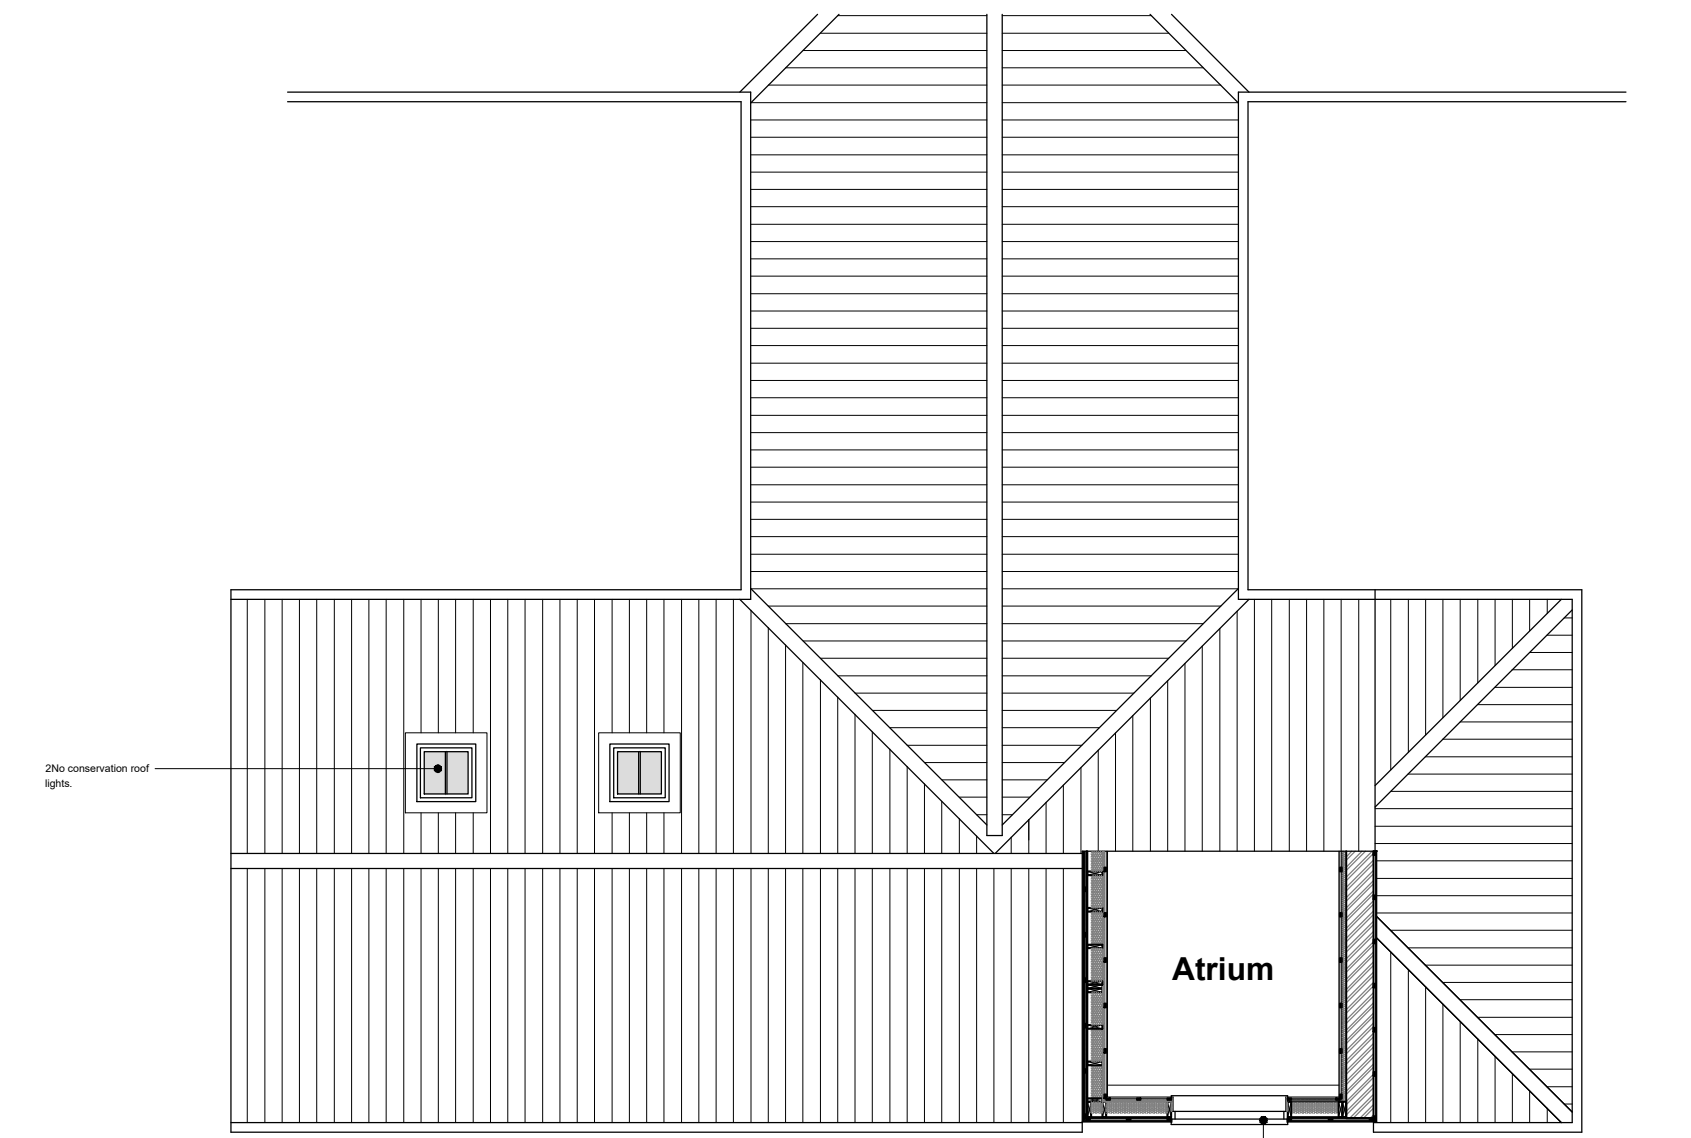

Roof Plan 1:100

Works form part of 1974 planning approval 01/74/1262/F

SMG ARCHITECTS

The Studio, St. Peters Road, Sheringham, Norfolk, NR26 8QY

All dimensions are to be checked on site and the Architect is to be notified of any discrepancies. Written dimensions are to be followed in preference to scaled dimensions. This drawing is copyright and may not be reproduced without the written consent of SMG Architects.

Job Title The Stables, Boundary Farm, Gunthorpe Barn Conversion

Client Mrs I Vallance

Drwg. Title 1:100, 1:500 & 1:1250 @A1 Existing & Proposed Plans

Job No. 23.5109.011, Rev PL01, Drawn by ss, Checked by A, Date 16 05 23

