



West Elevation

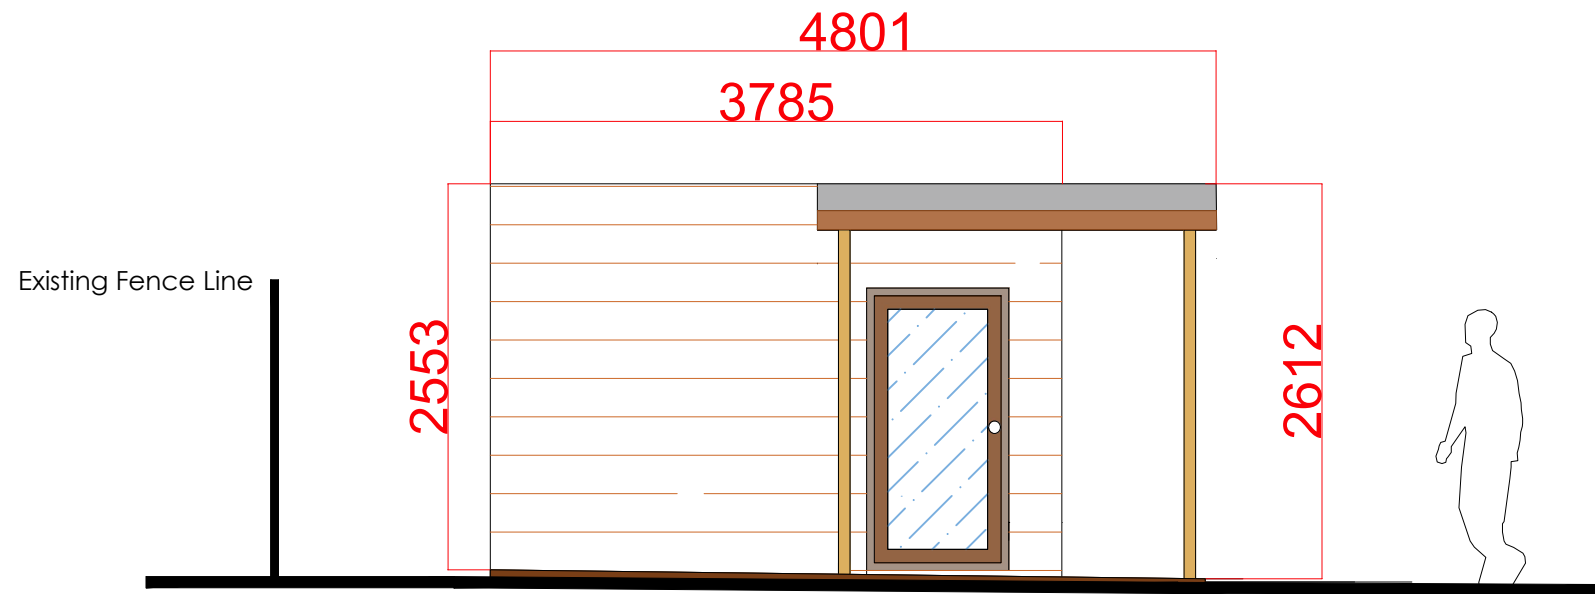

East Elevation

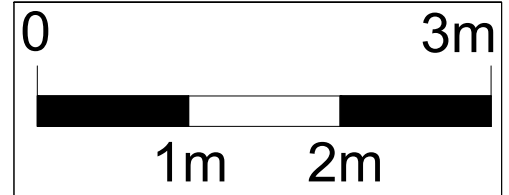

Rev	By	Description	Date	CHK'D
P01	SH			

PROJECT
TRANQUILLITY IN THE CITY
ROBREEN, THE ROW, KING'S LYNN
PE33 9RH

DRAWING TITLE
WEST AND EAST ELEVATION

DRAWN BY	SH	DATE	07/06/2023
CHECKED		SCALE	1:50@A3