


North Elevation

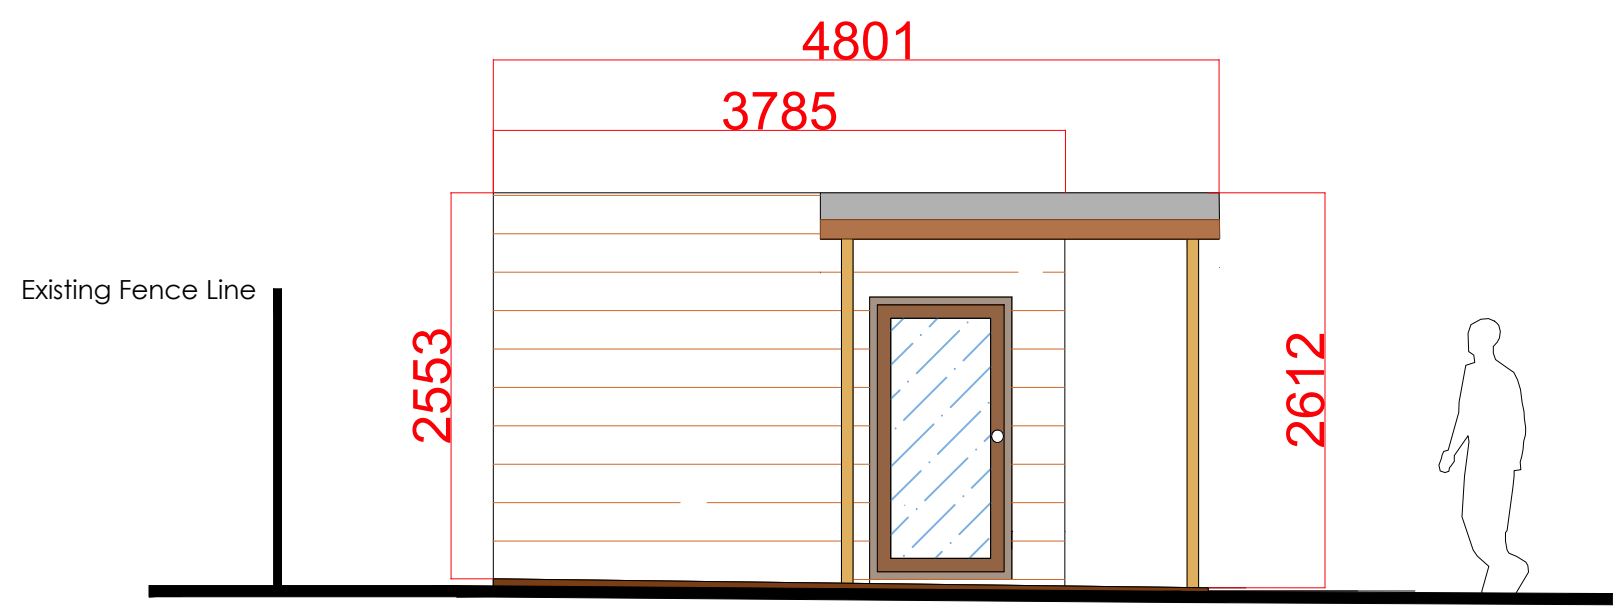

South Elevation

P01	SH			
Rev	By	Description	Date	CHK'D

PROJECT  
**TRANQUILLITY IN THE CITY**  
**ROBREEN, THE ROW, KING'S LYNN**  
**PE33 9RH**

DRAWING TITLE  
**NORTH AND SOUTH ELEVATION**

DRAWN BY	SH	DATE	07/06/2023
CHECKED		SCALE	1:50@A3