



FRONT ELEVATION - SOUTHEAST

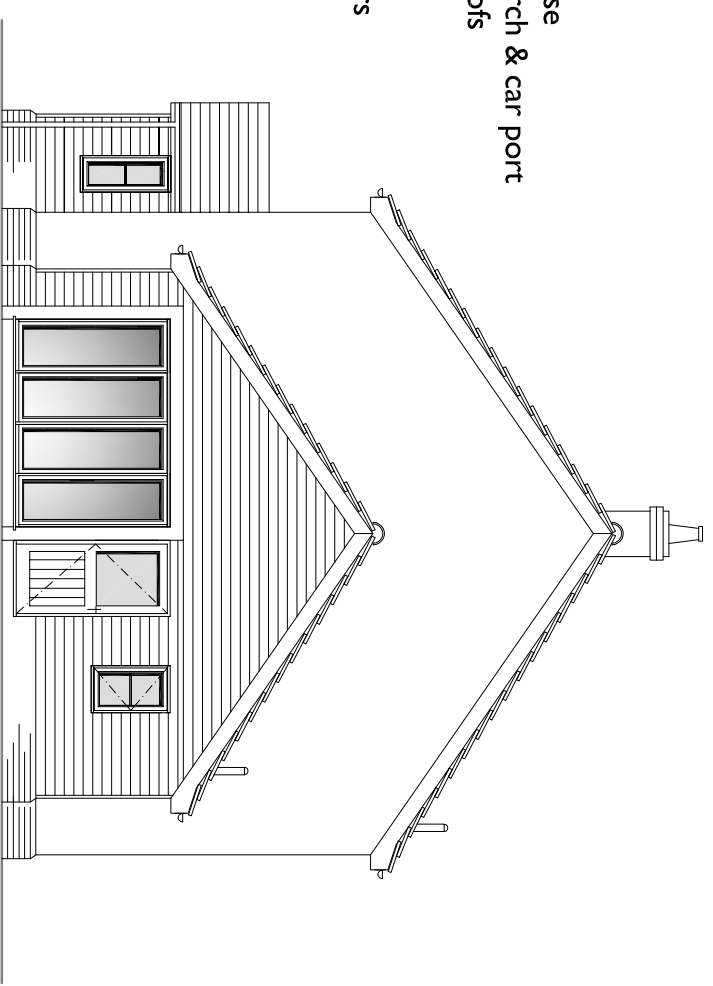


SIDE ELEVATION - NORTHEAST



External finishes:
 red brick plinth
 rendered walls to house
 timber cladding to porch & car port
 pantile or plain tile roofs
 white uPVC windows
 oak front door
 white uPVC rear doors

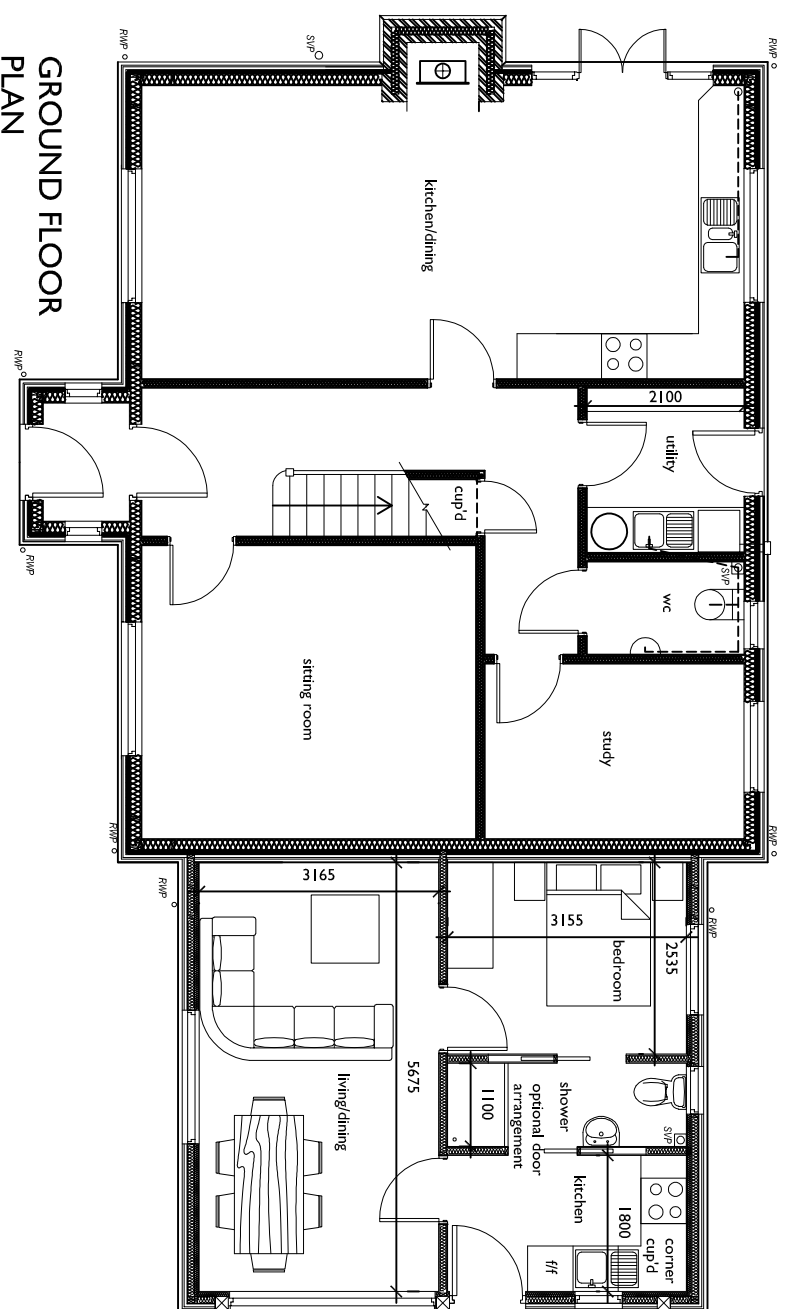

GROUND FLOOR
PLAN

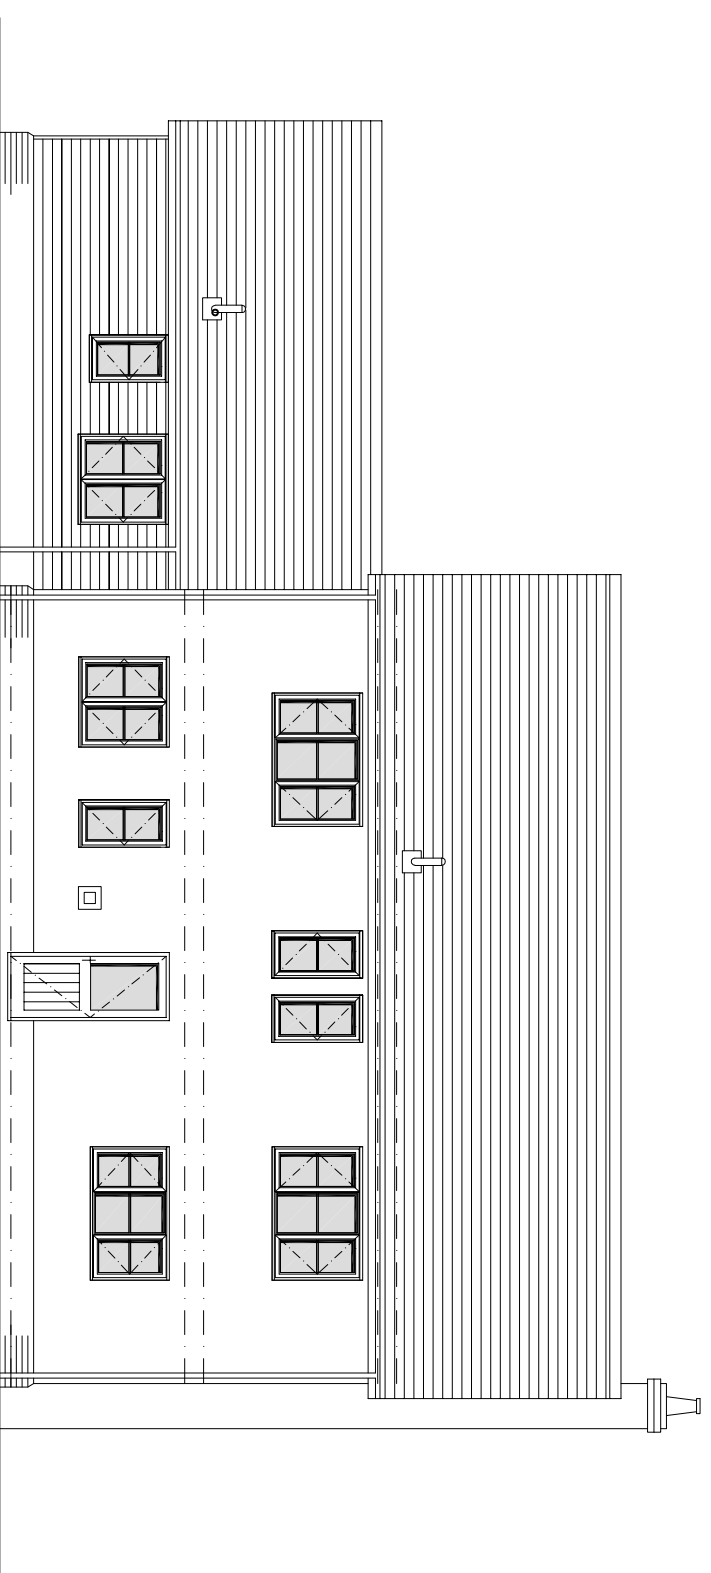

REAR ELEVATION - NORTHWEST

 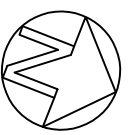

1:100

Ref.

Date

Revision

Do not scale from this drawing. All measurements to be checked on site. Any discrepancies, contact the issuer.

Lara Turner Architectural Services

Rose Cottage
High Street
Rattlesden
Bury St Edmunds
Suffolk IP30 0TA

Lara Turner Architectural Services ©
tel: 01 440 737428
e-mail: enquiries@ltaarchitectural.co.uk

DETAIL: FLOORPLAN & ELEVATIONS
PROPOSED

Scale: 1:100@A3

Date: February 2023

JOB No. TFSB1022

DRG No. 102

PROJECT: GARAGE CONVERSION - TOWNFIELD,
BABY LANE, RATTLESDEN IP30 0TA