



FRONT ELEVATION - SOUTHEAST

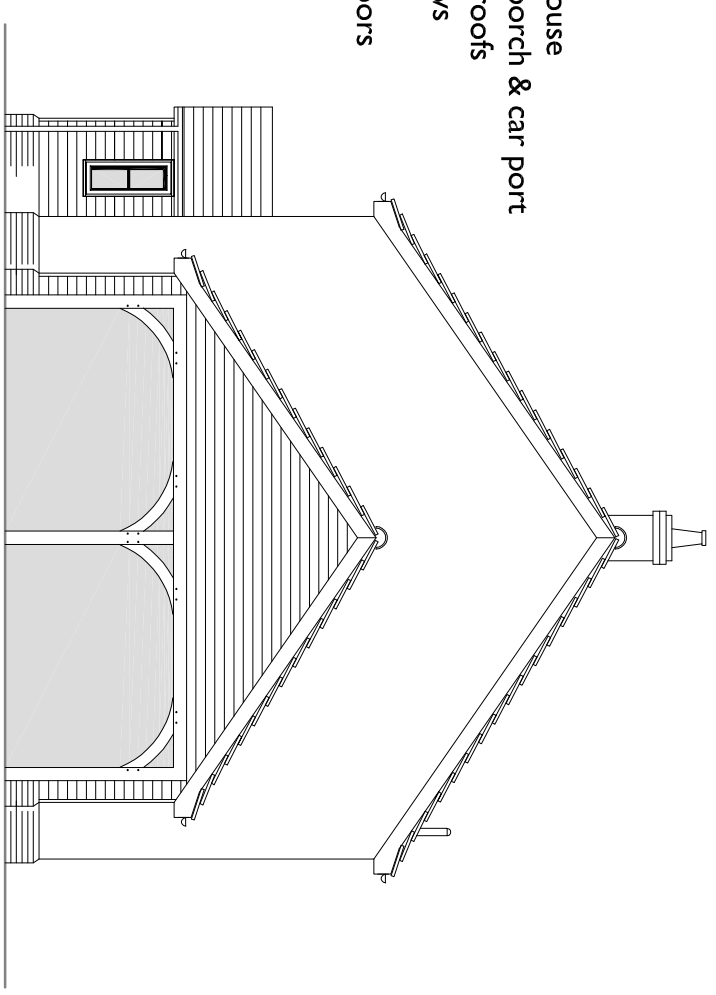


SIDE ELEVATION - NORTHEAST



External finishes:
 red brick plinth
 rendered walls to house
 timber cladding to porch & car port
 pantile or plain tile roofs
 white uPVC windows
 oak front door
 white uPVC rear doors

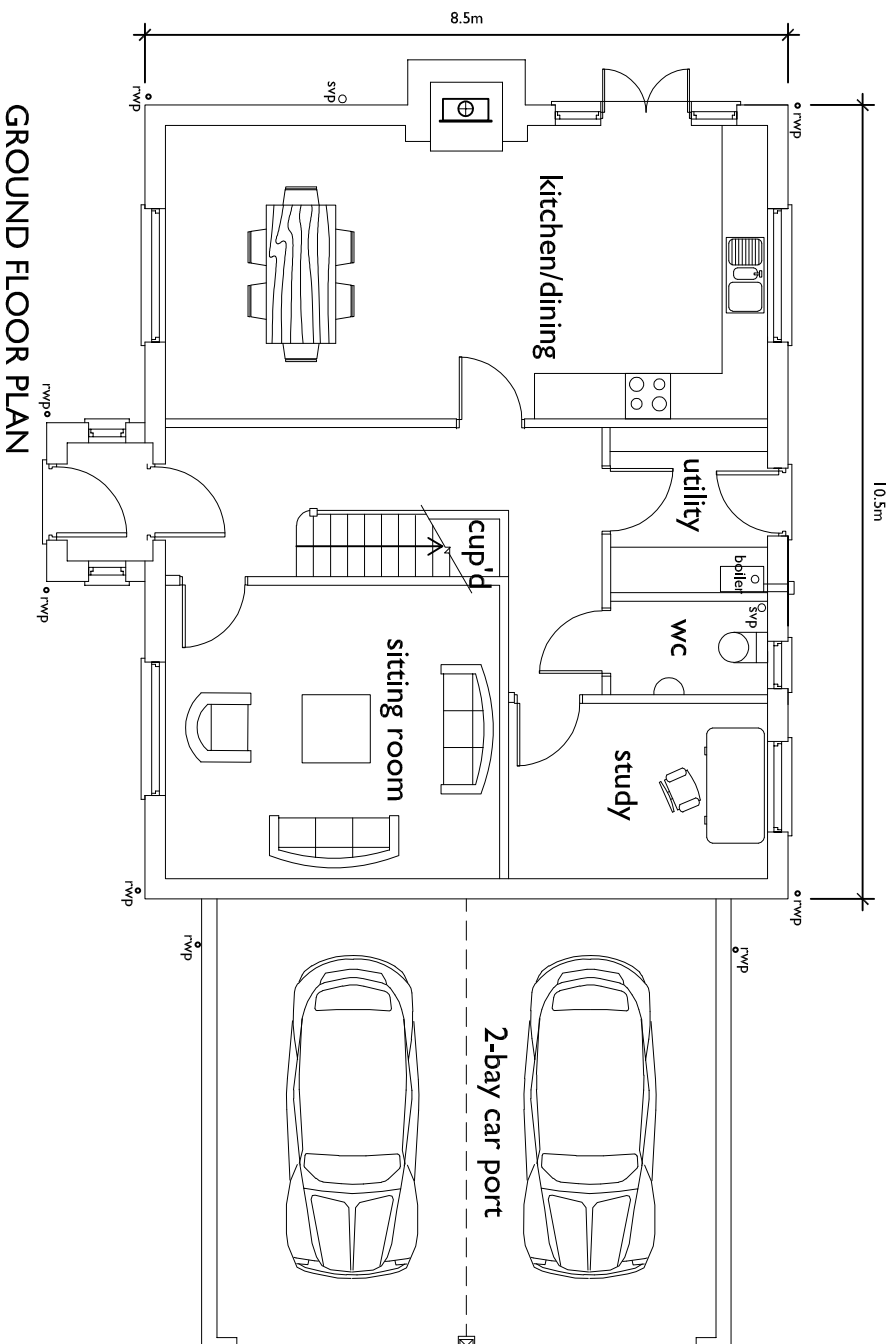

GROUND FLOOR PLAN

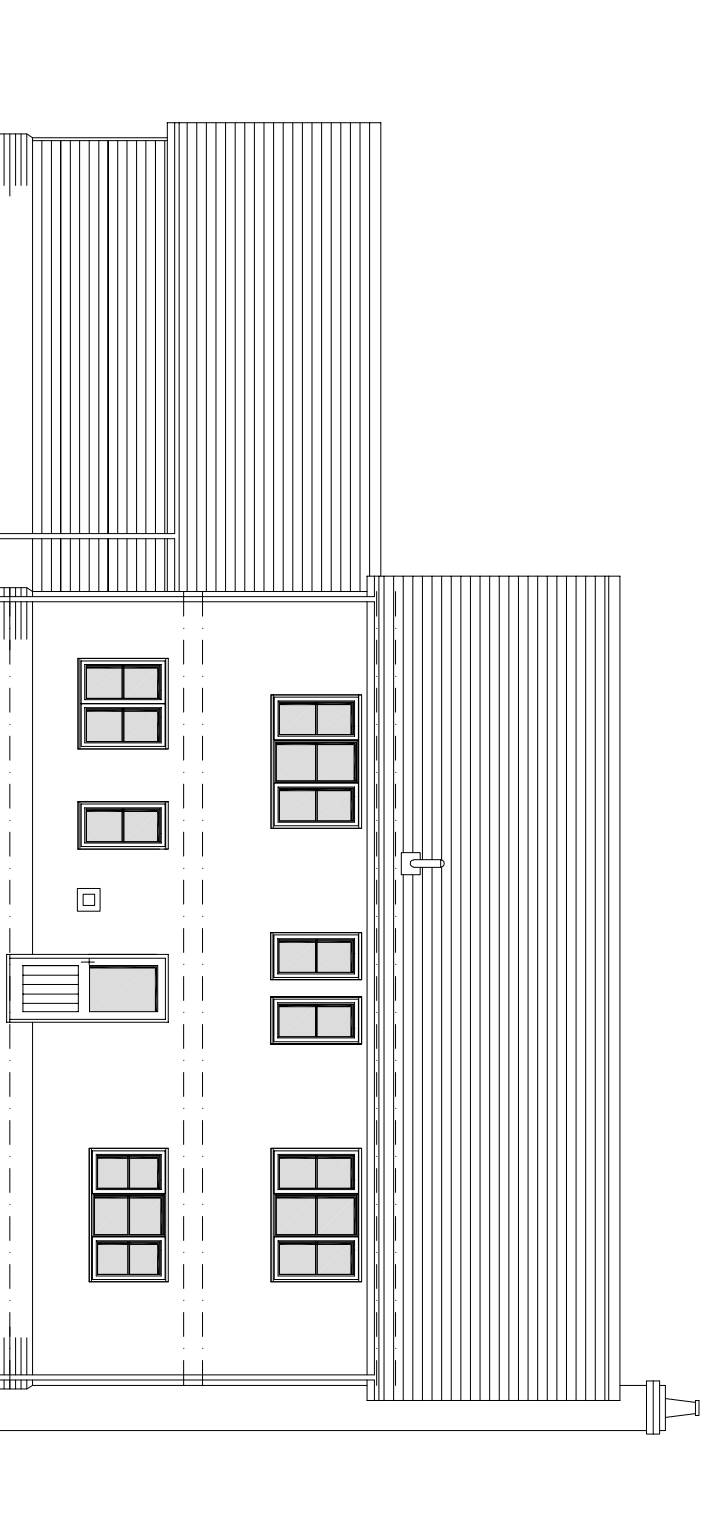

REAR ELEVATION - NORTHWEST

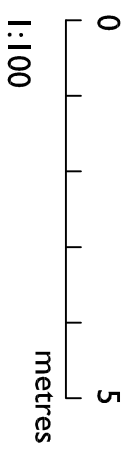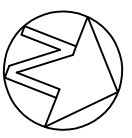

Ref.

Date

Revision

Do not scale from this drawing. All measurements to be checked on site. Any discrepancies, contact the issuer.

Lara Turner Architectural Services

DETAIL: FLOOR PLANS & ELEVATIONS
 EXISTING

Scale: 1:100@A3

Date: February 2023

Rose Cottage
 High Street
 Rottlesden
 Bury St Edmunds
 Suffolk IP30 0XA

Lara Turner Architectural Services ©
 tel: 01 449 737 428
 e-mail: enquiries@lartarchitectural.co.uk

PROJECT: GARAGE CONVERSION - TOWNFIELD,
 BABY LANE, RATTLESDEN IP30 0TA

JOB No. TFSB1022

DRG No. 103