


North-East Elevation

Bunny Hop


Cider Shed

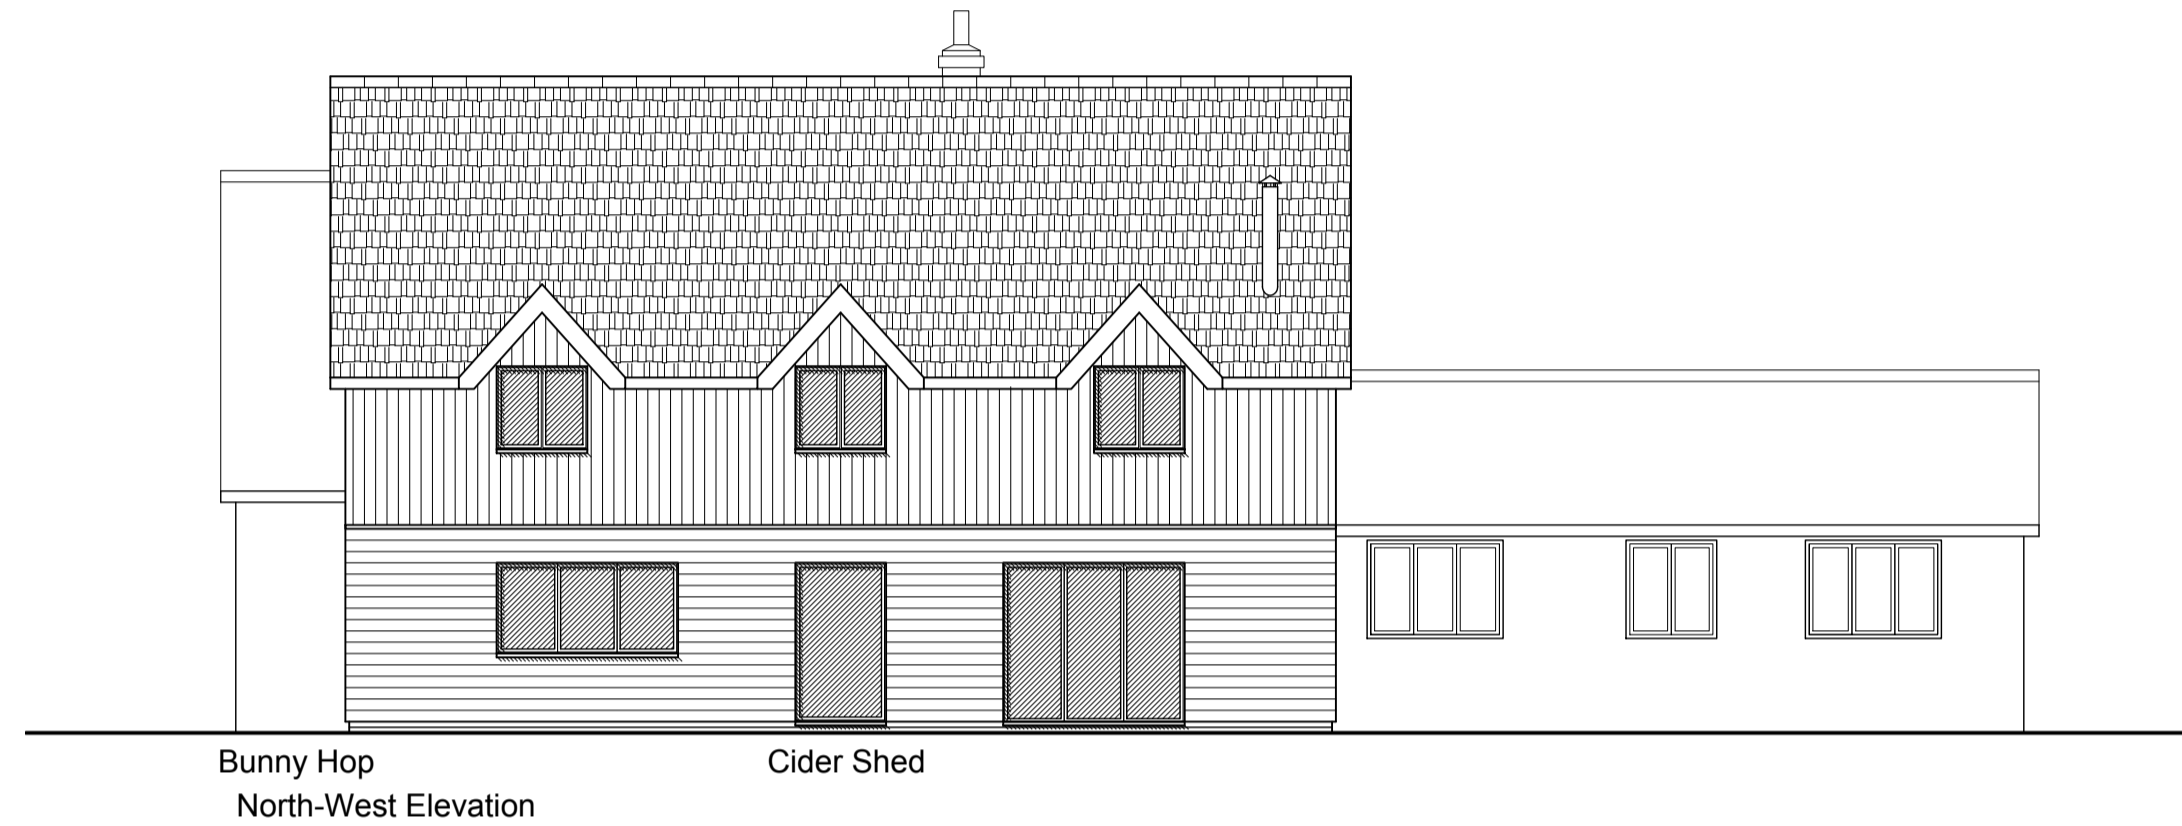

Bunny Hop

North-West Elevation

Cider Shed

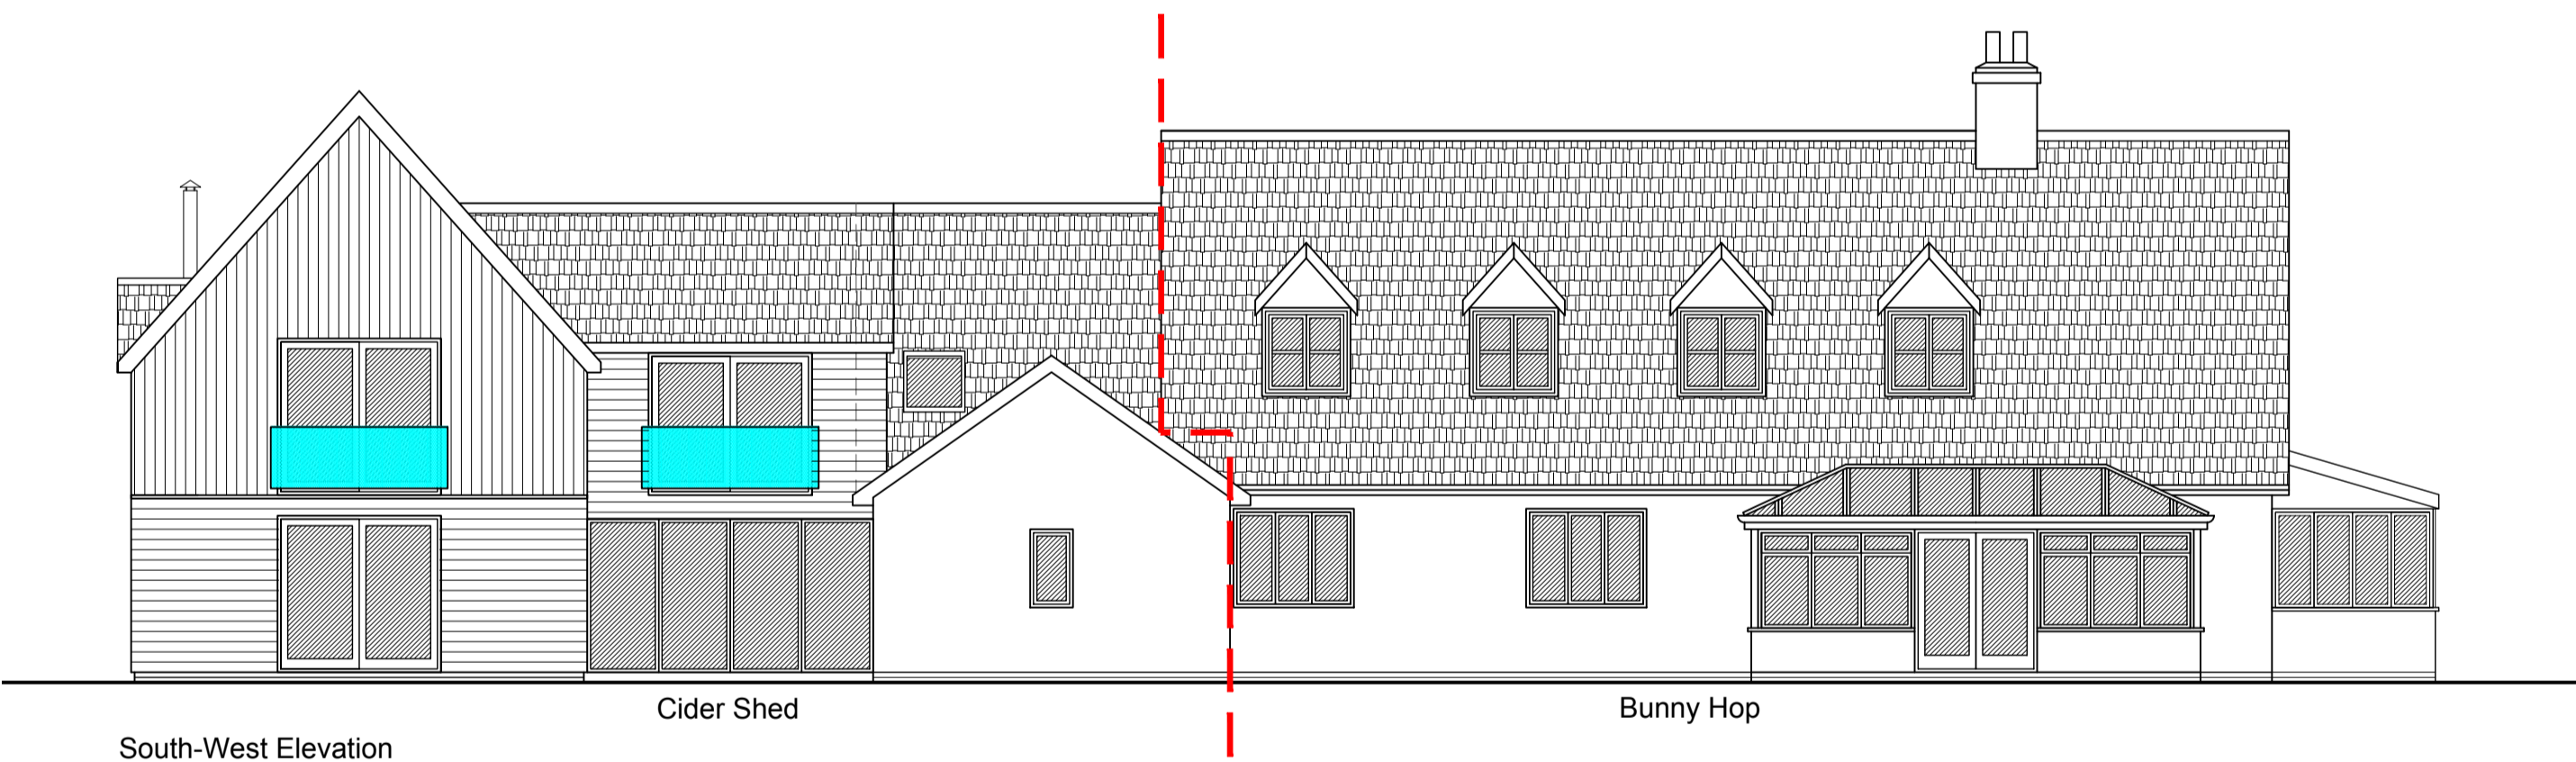

South-West Elevation

Cider Shed


Bunny Hop



Cider Shed  
South-East Elevation


Bunny Hop

SCALE 1:100

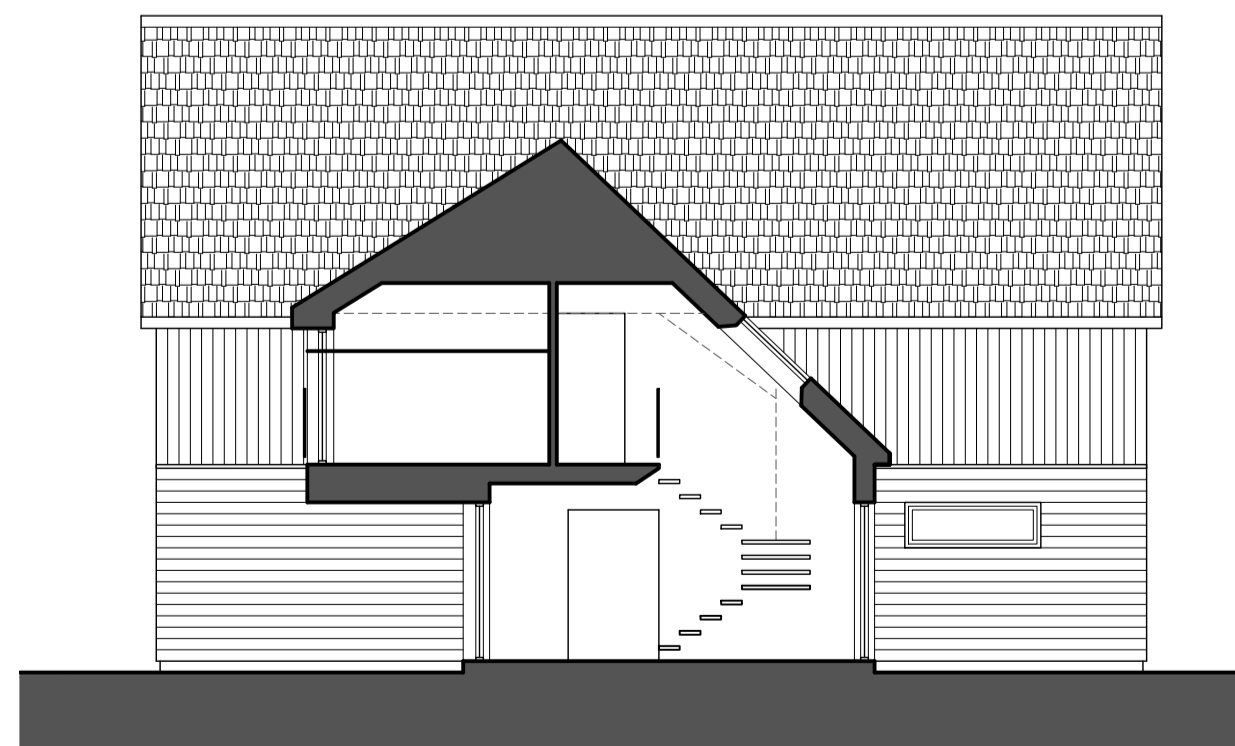


Section AA through entrance hall

**MATERIALS:**  
 ROOF: Concrete pantiles to match existing. Colour: Terracotta.  
 WALLS: Horizontal/Vertical Softwood Boards, Stained Black.  
 DOORS & WINDOWS: PPC Aluminium. Colour: Anthracite.  
 RAINWATER GOODS: uPVC. Colour: Black.

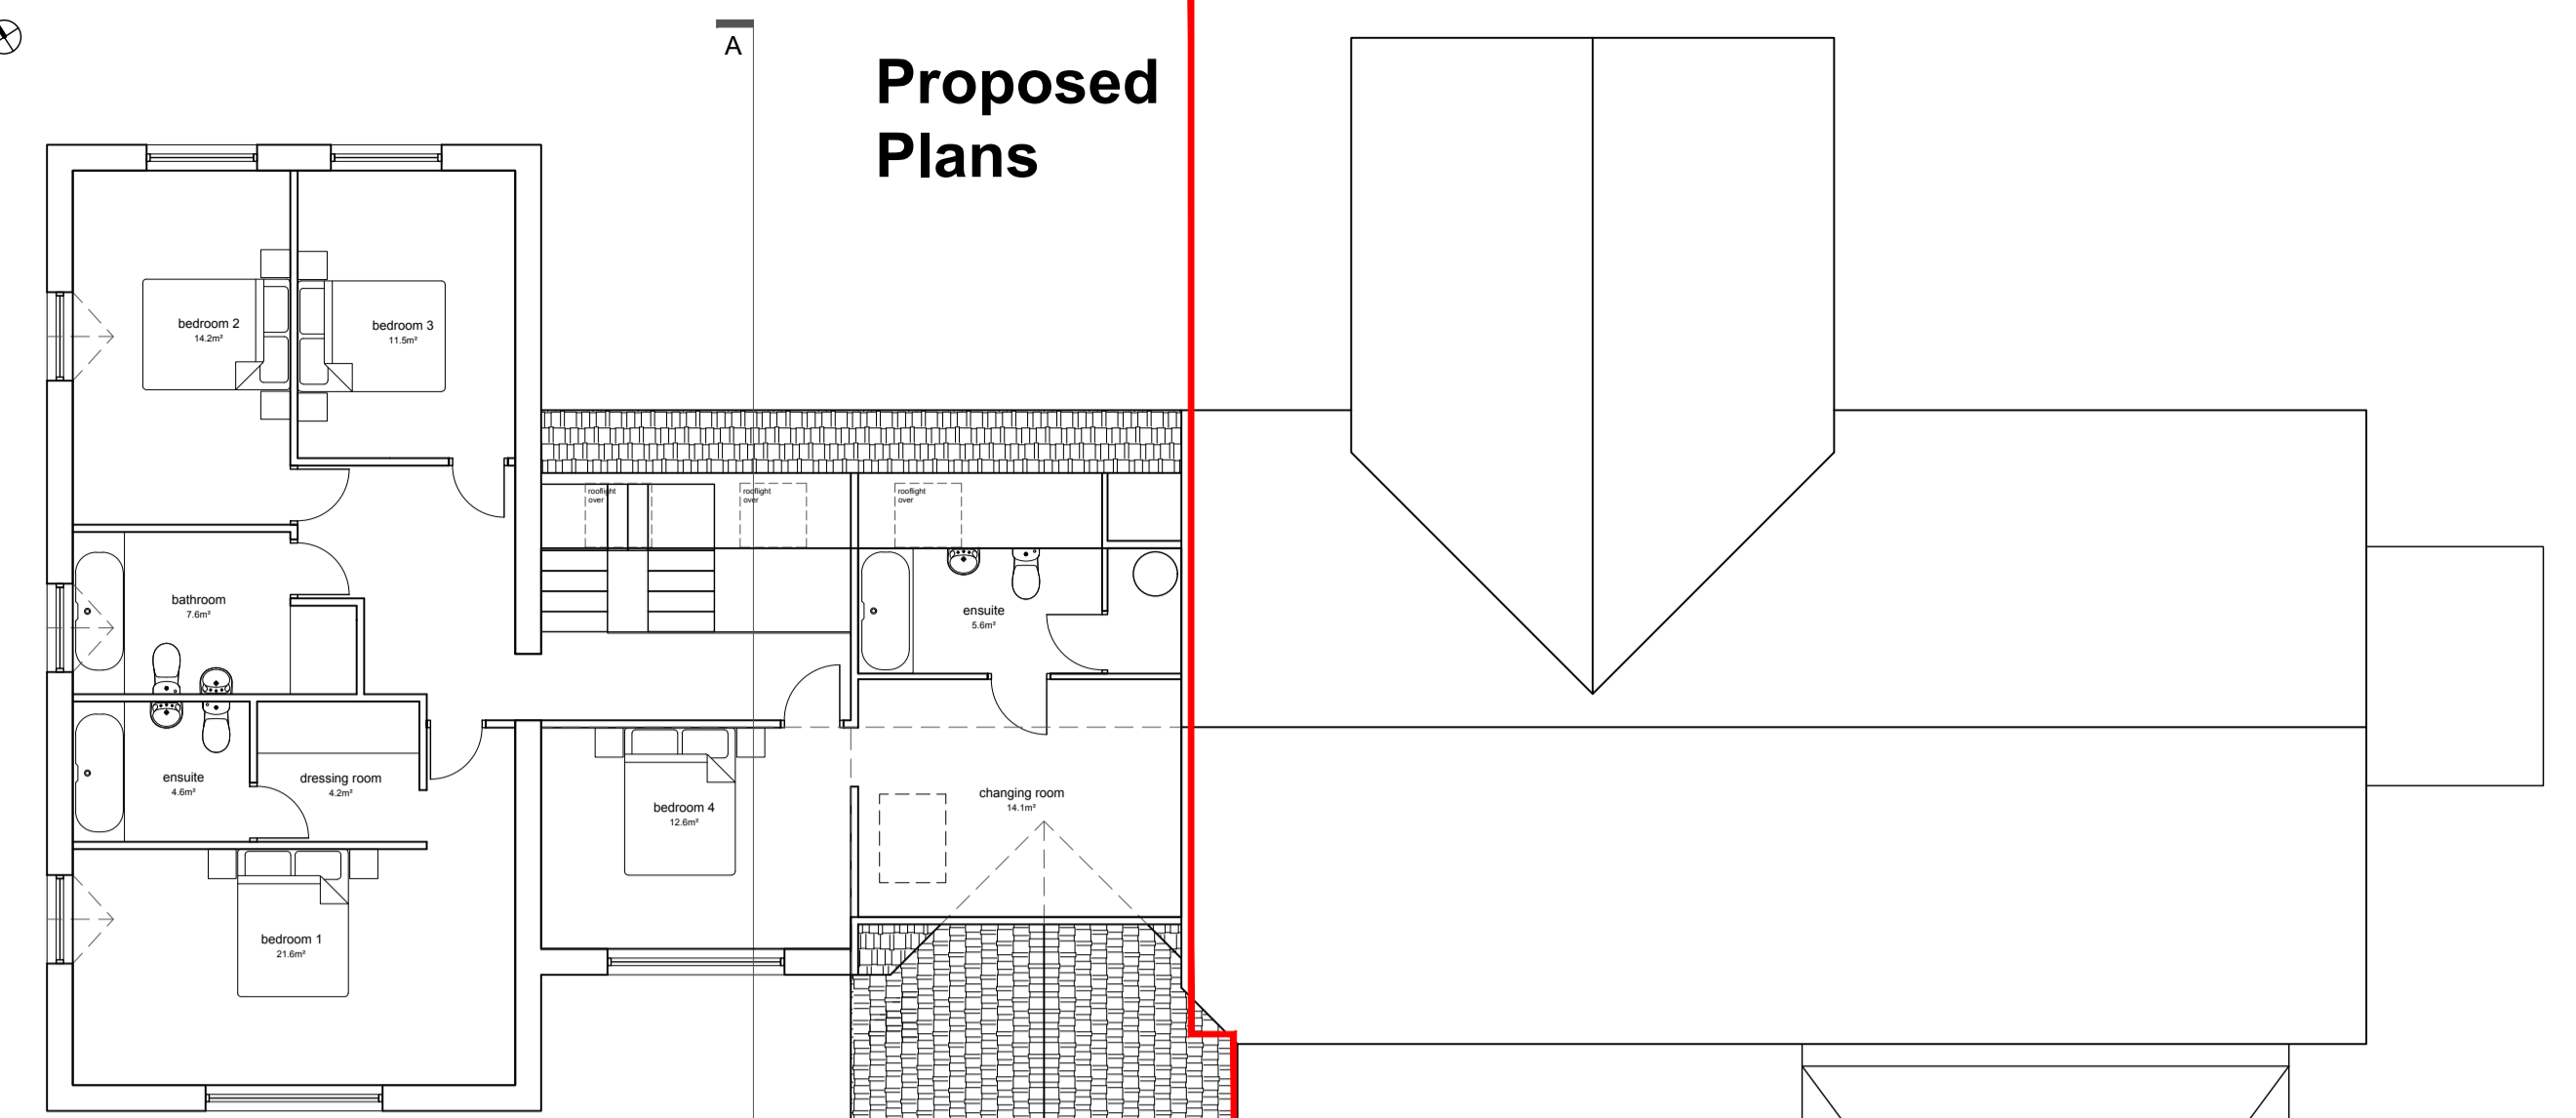

**Proposed Plans**

First Floor Plan

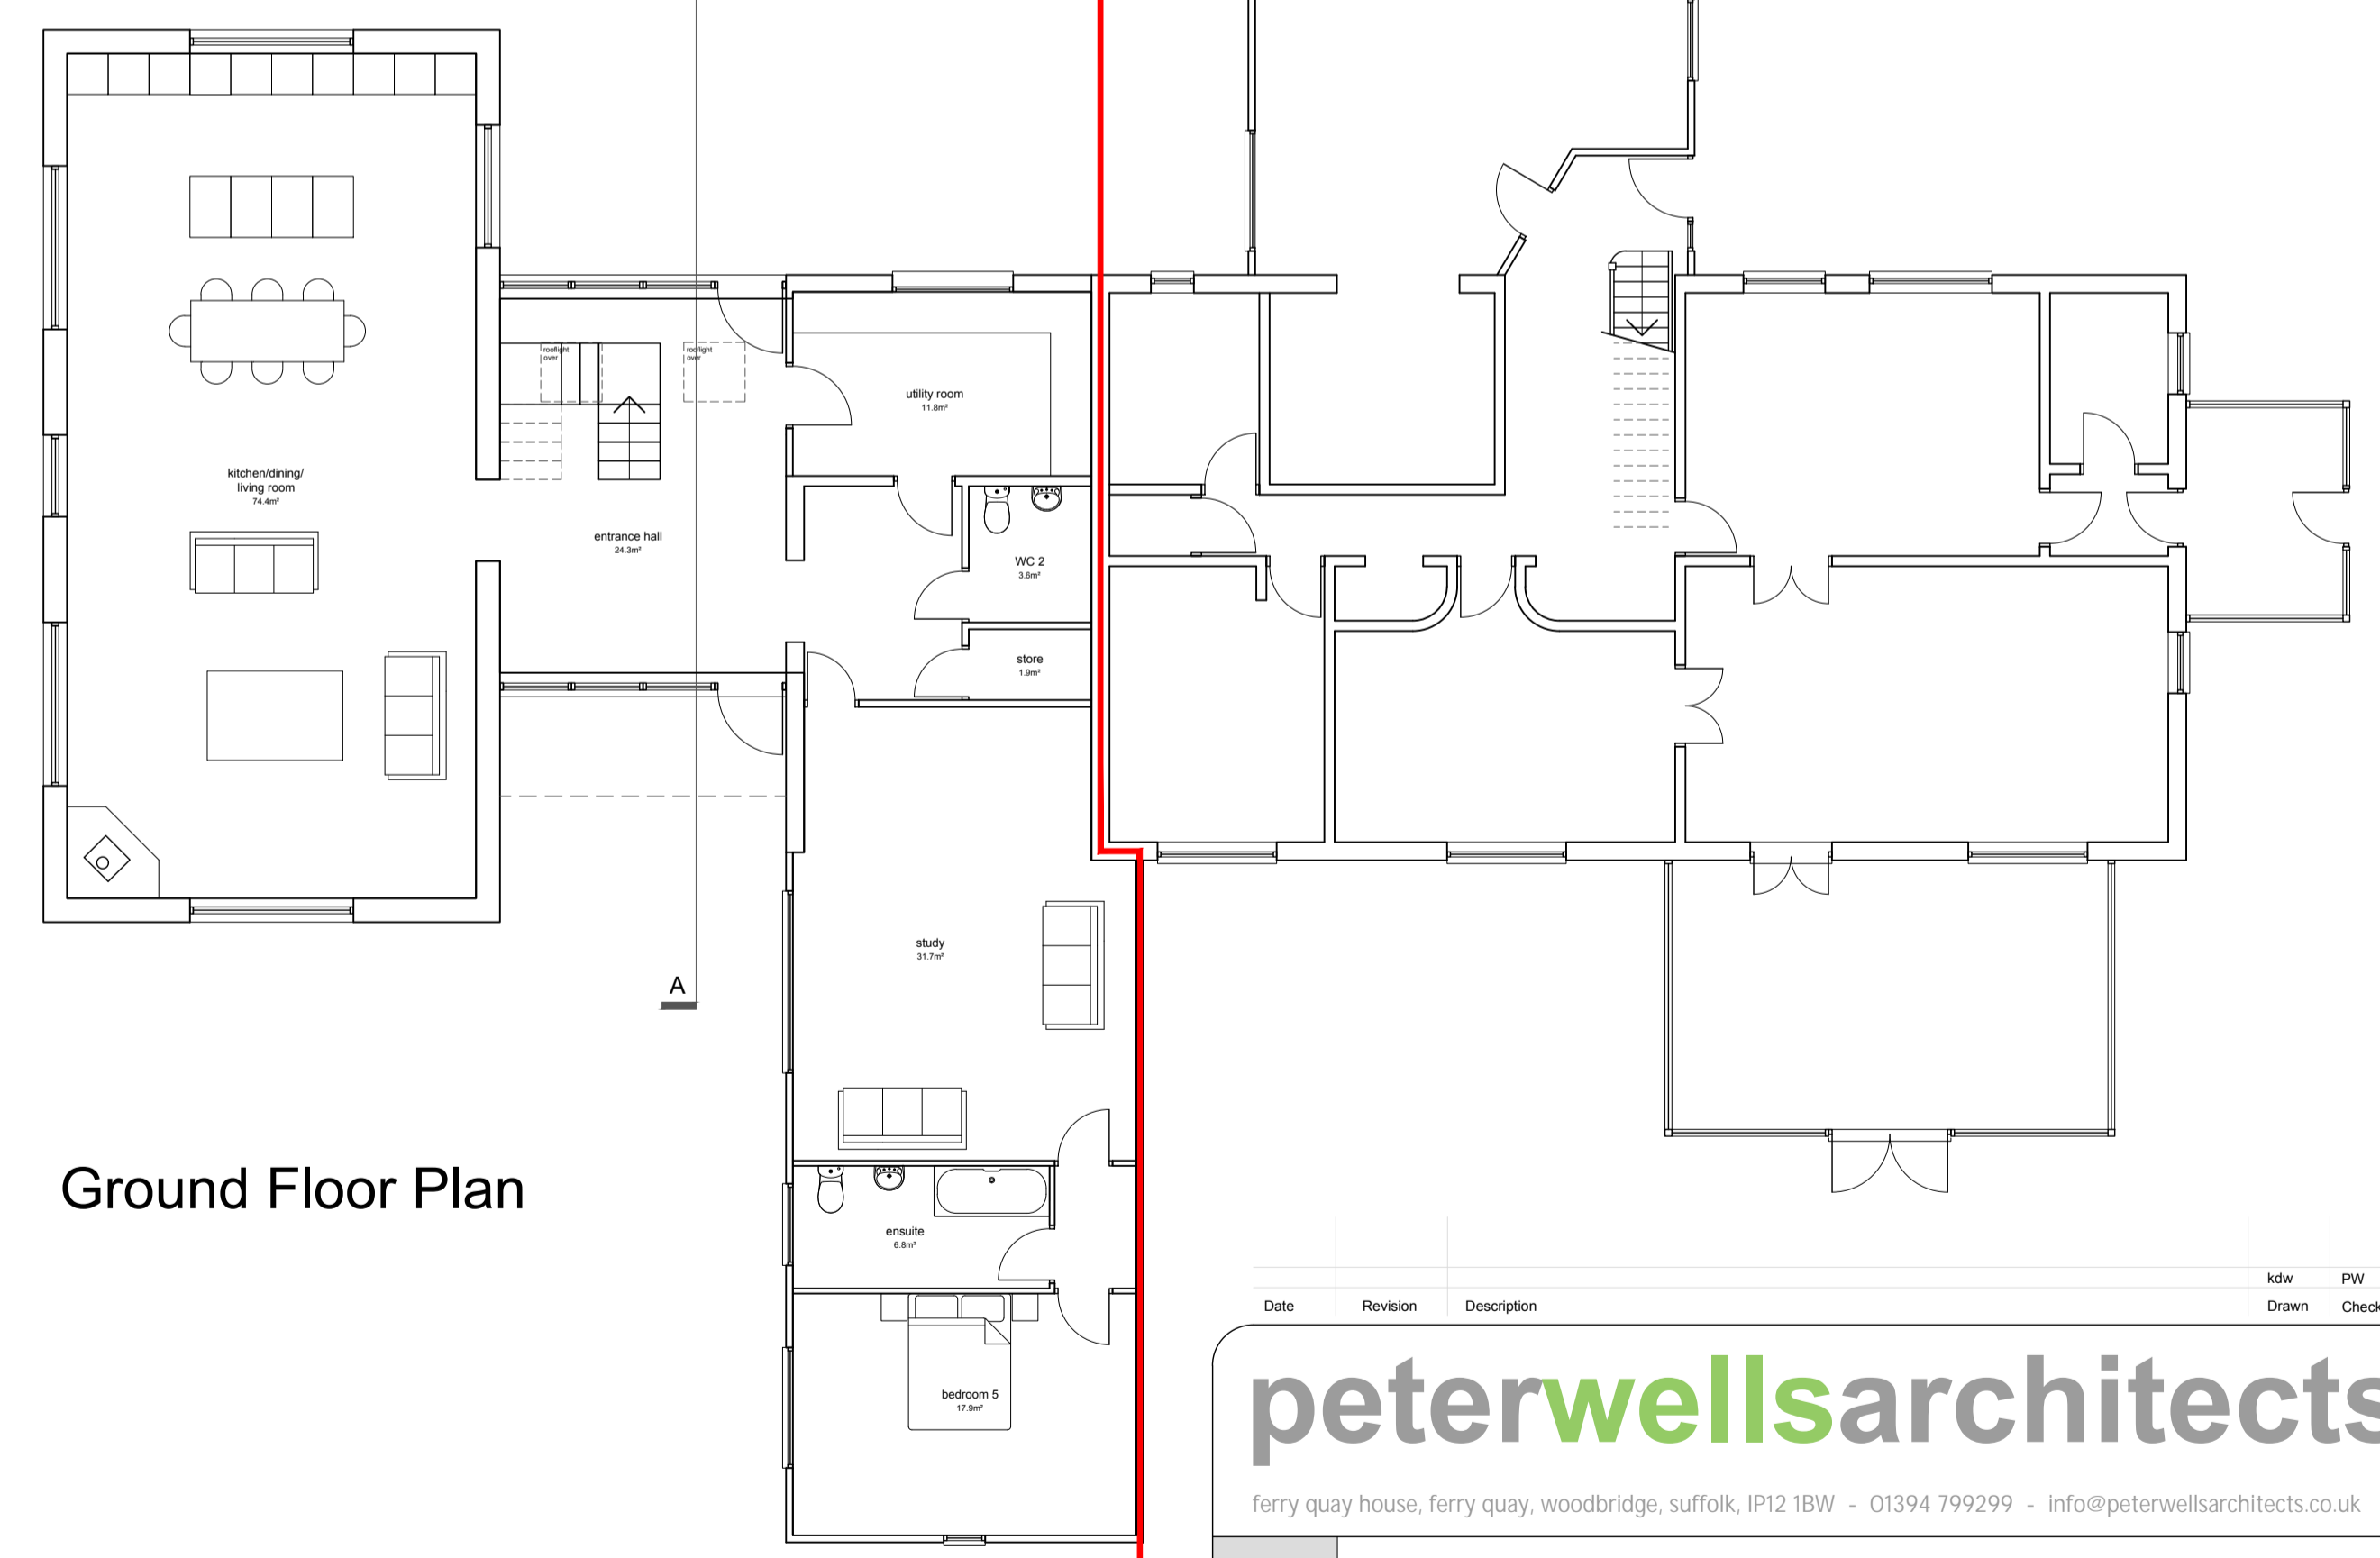

Ground Floor Plan

Date	Revision	Description	MDW	PW
			Drawn	Checked
<b>peterwellsarchitects</b>				
ferry quay house, ferry quay, woodbridge, suffolk, IP12 1BW - 01394 799299 - info@peterwellsarchitects.co.uk				
Project :	Extension to Cider Shed, Grassy Lane Farm, Woolpit			
Client :	Mr. M Peart			
Dwg Title :	Proposed Plans and Elevations	Dwg Status :	Planning	
Date :	January 2023	Scale :	1:100 @ A1	Dwg No. : PW788 PL802
<small>DISCLAIMER: This drawing was prepared for the Client, Project &amp; Site stated below and for the purposes set out in the Project Particulars. Peter Wells Architects accepts no responsibility whatsoever should the drawing be used by any other person, on any other site or for any other purpose than those stated. This drawing is to be read in conjunction with all relevant drawings and specifications. ALL MEASUREMENTS ARE TO BE CHECKED ON SITE AND ANY DISCREPANCIES REPORTED TO PETER WELLS ARCHITECTS</small>				