






# Existing Plans

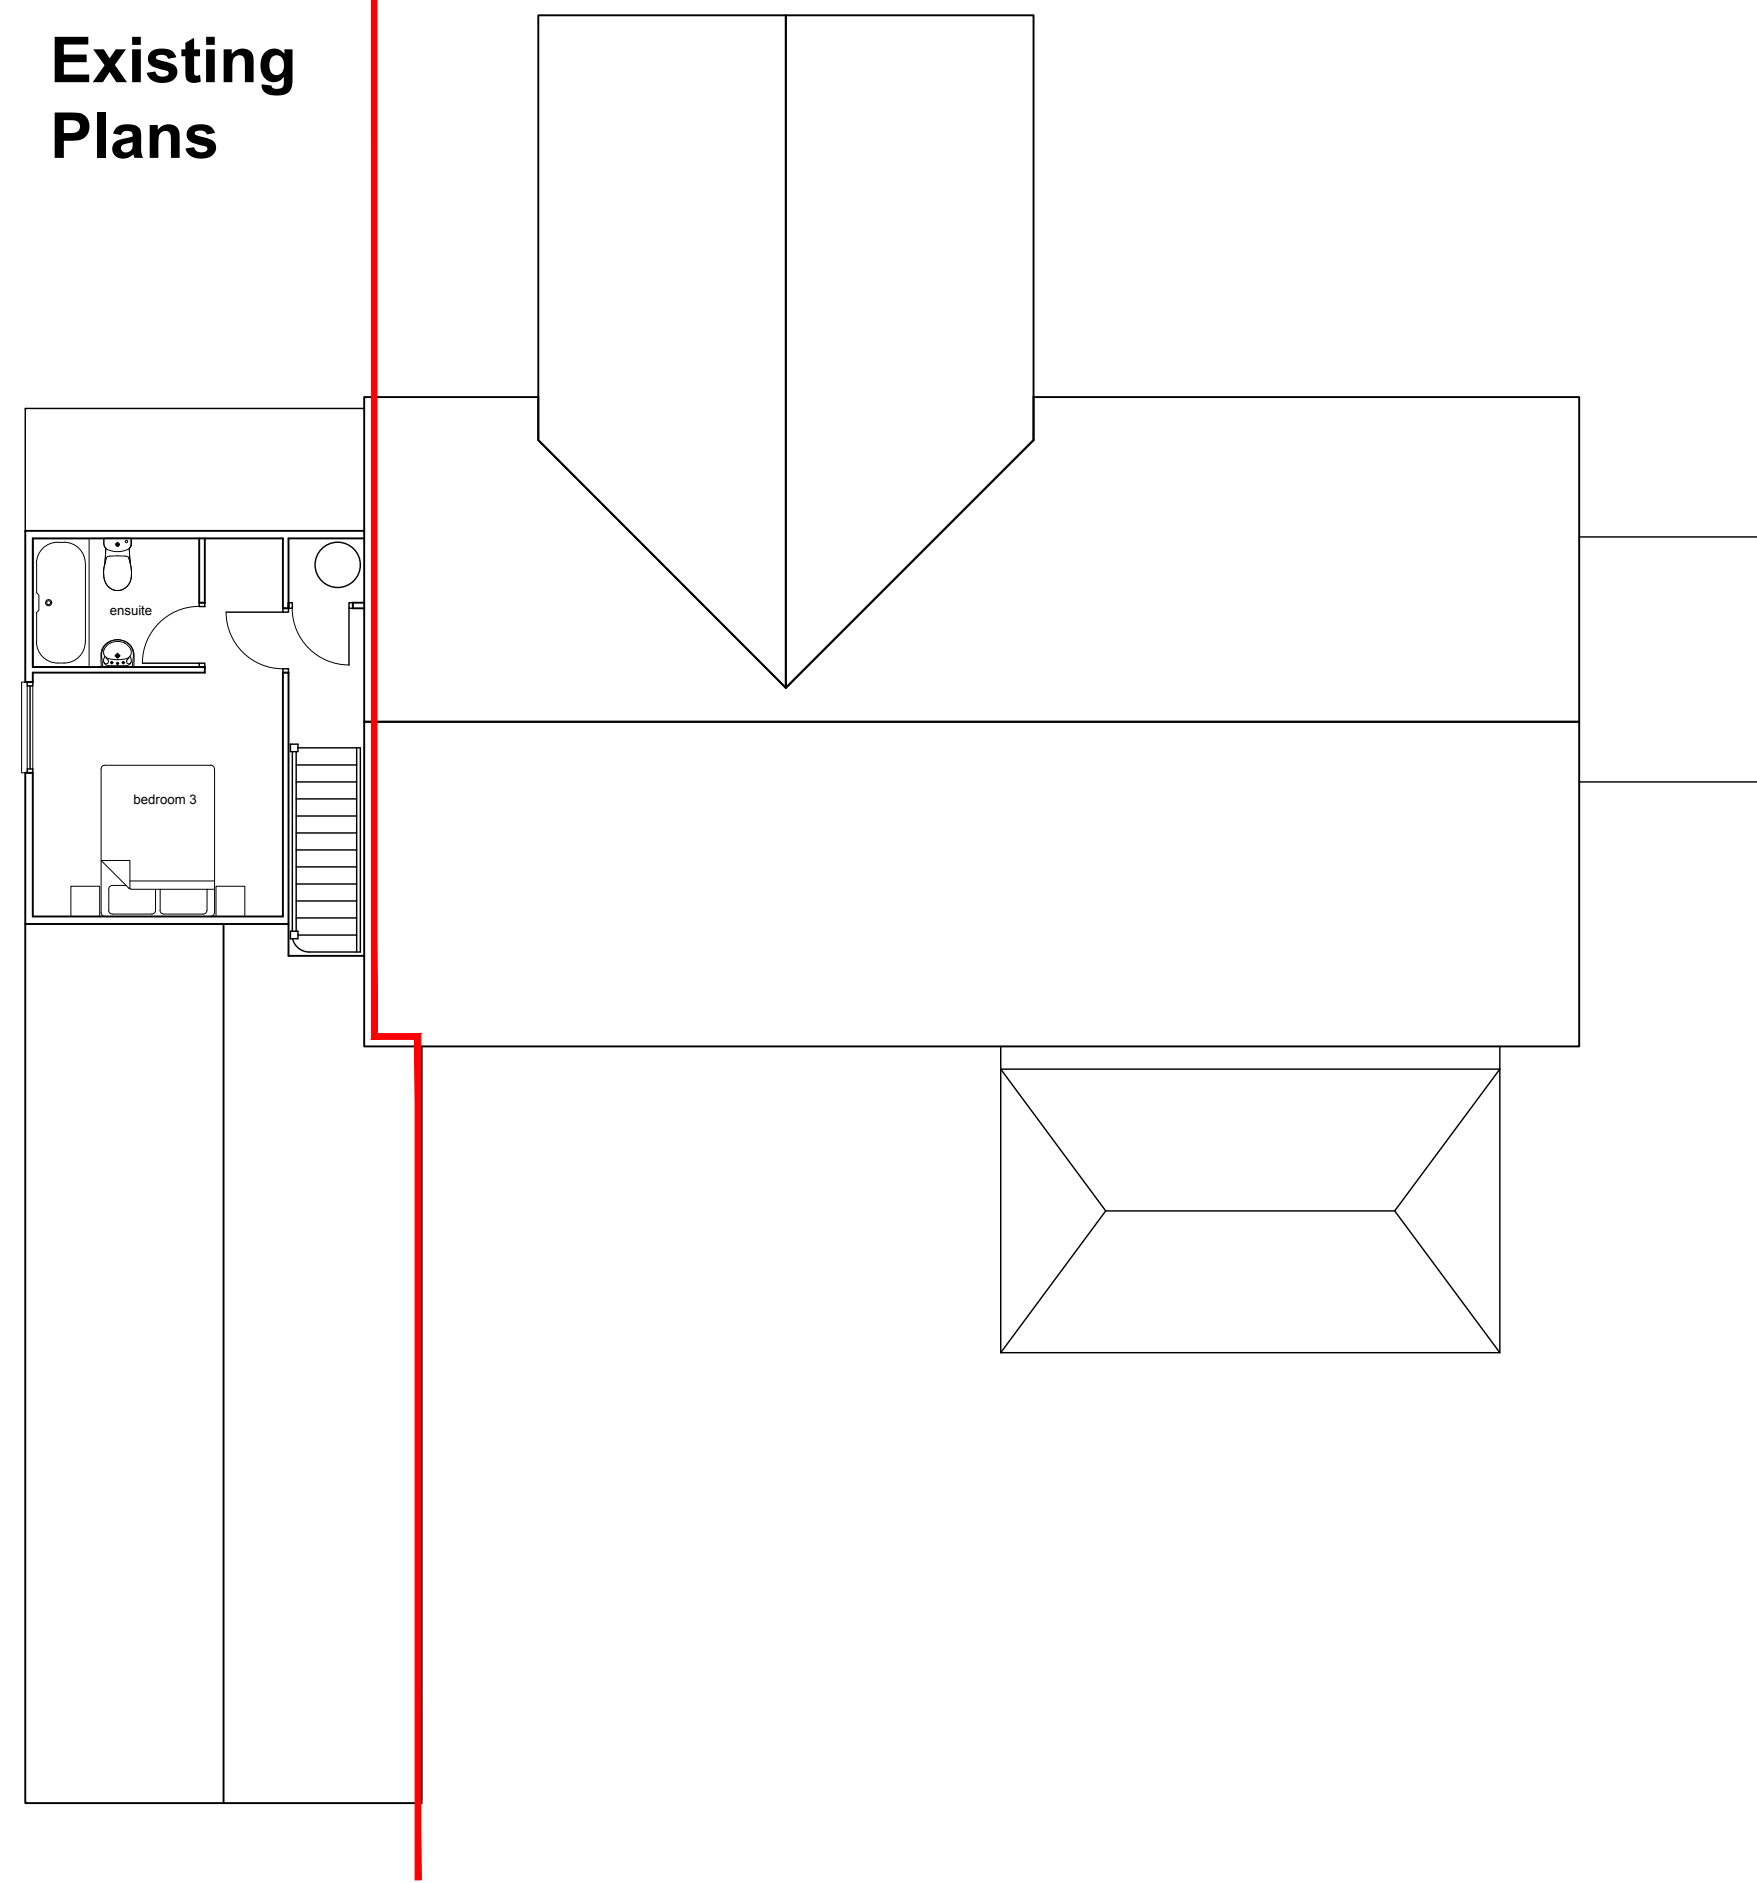

First Floor Plan

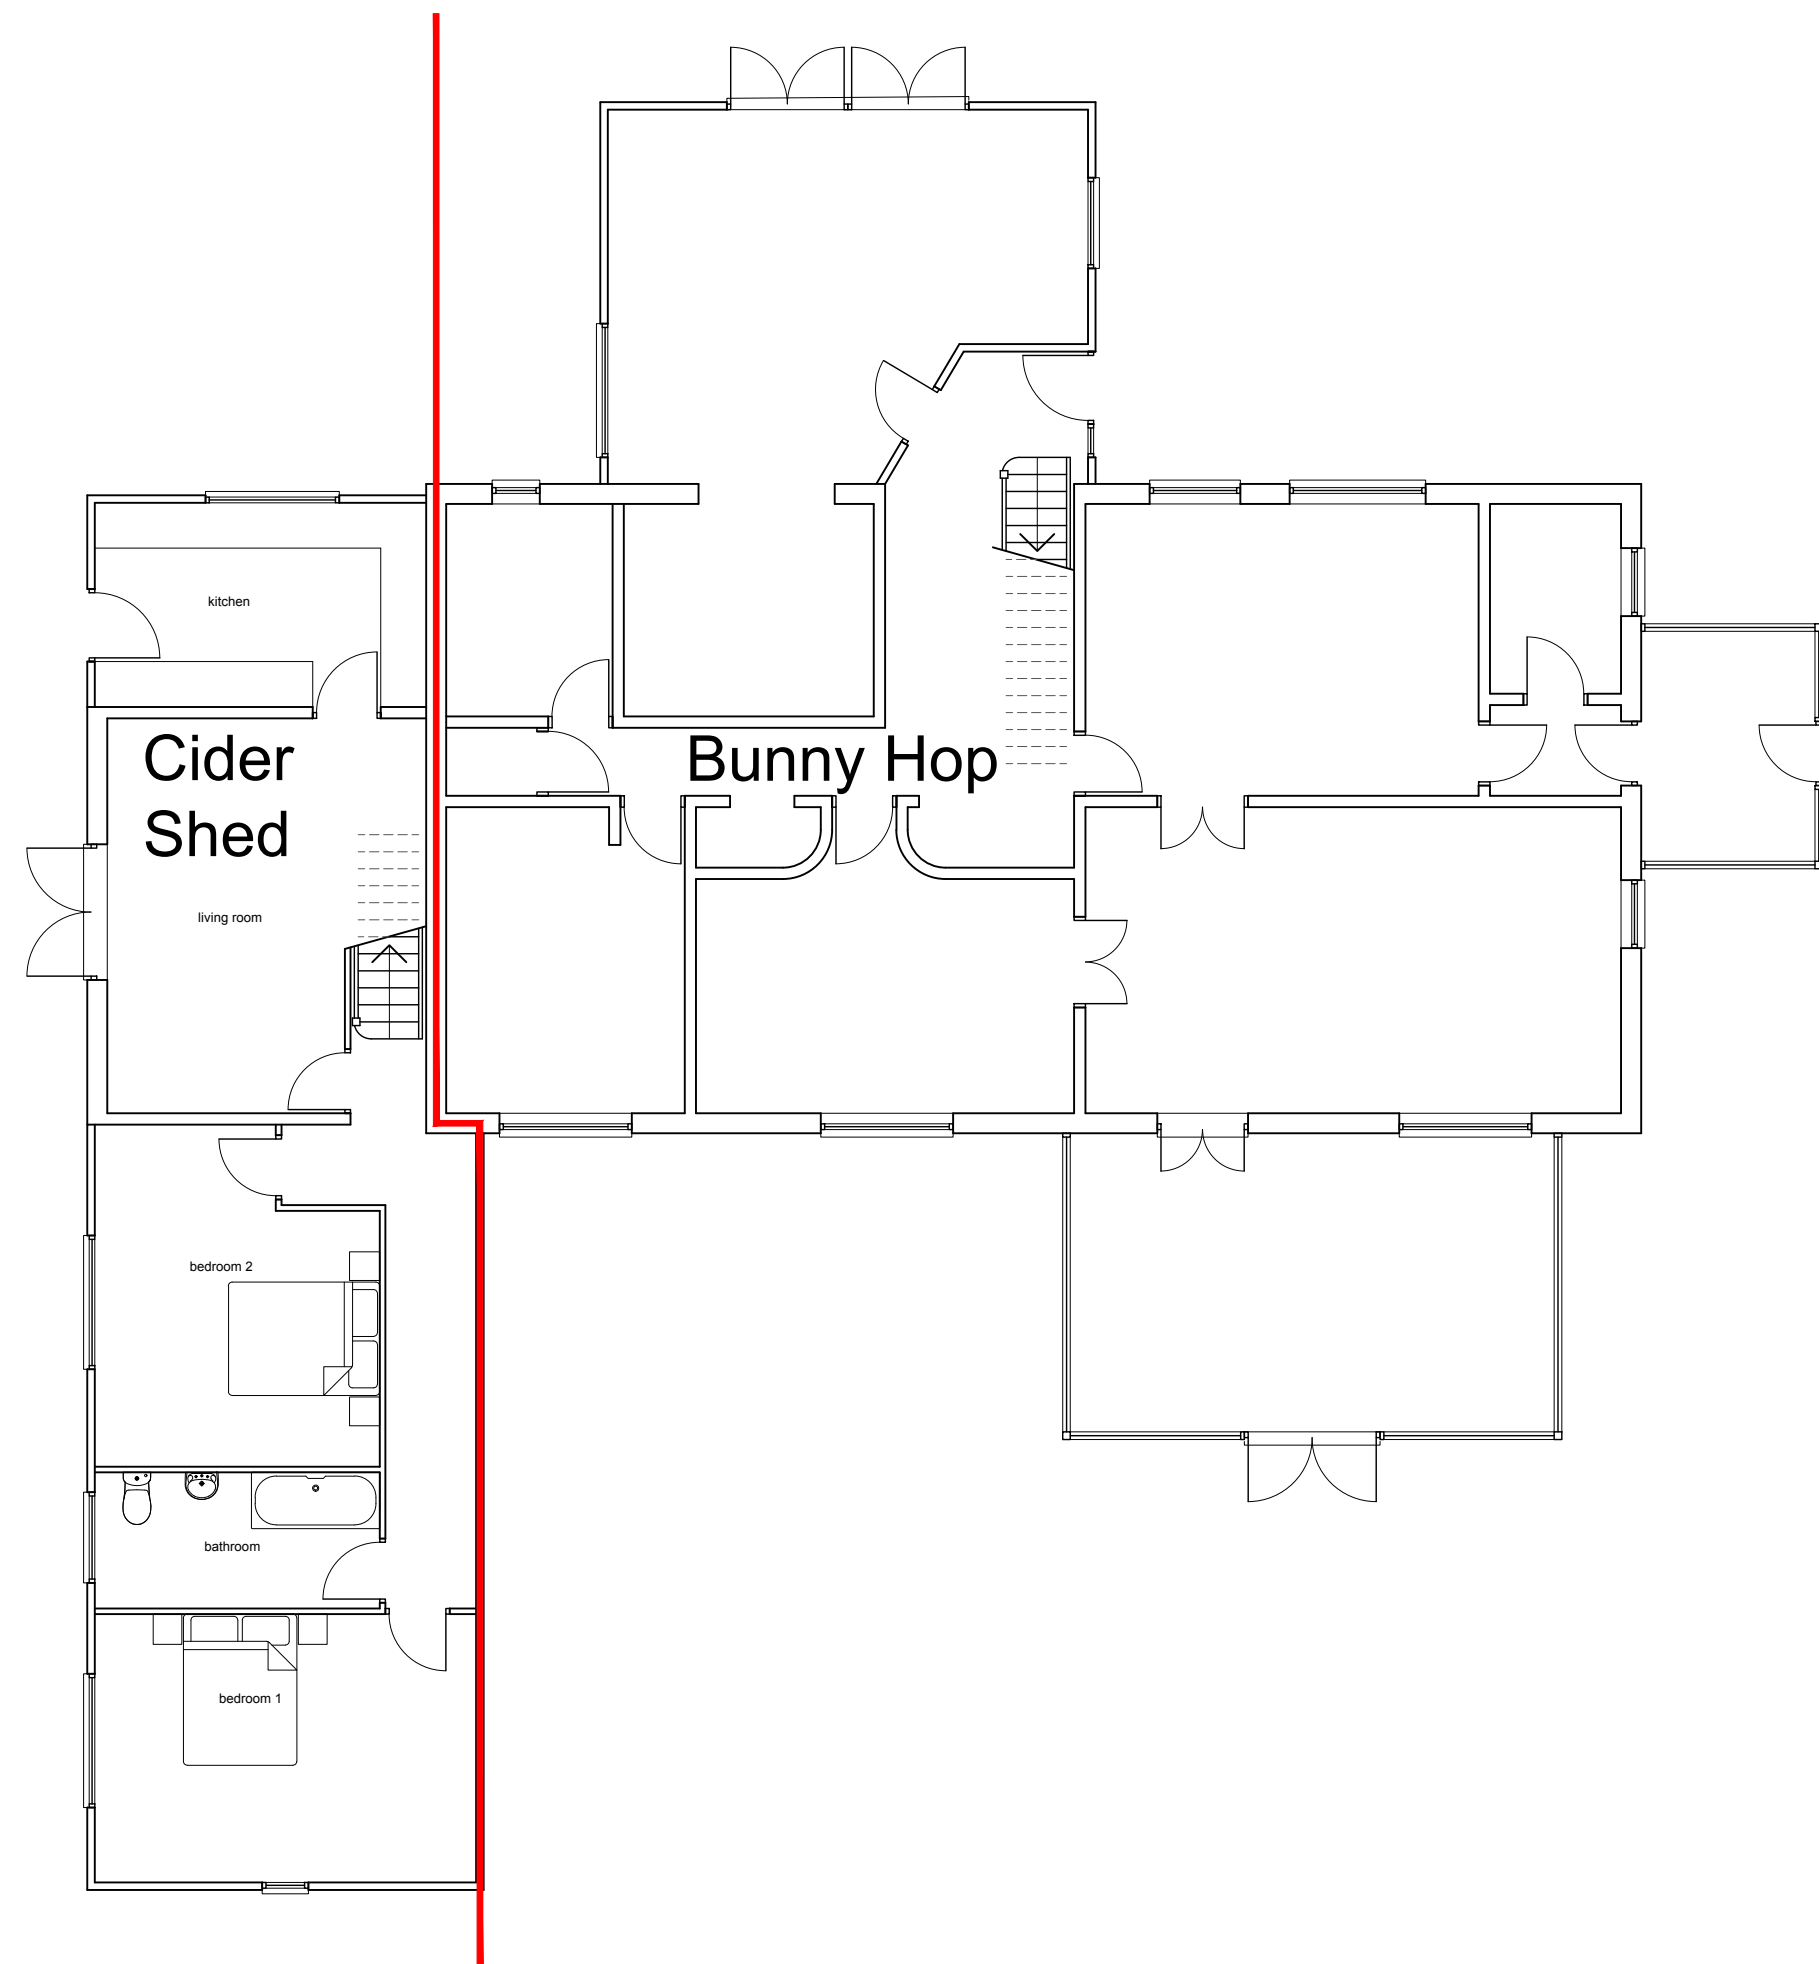


Ground Floor Plan

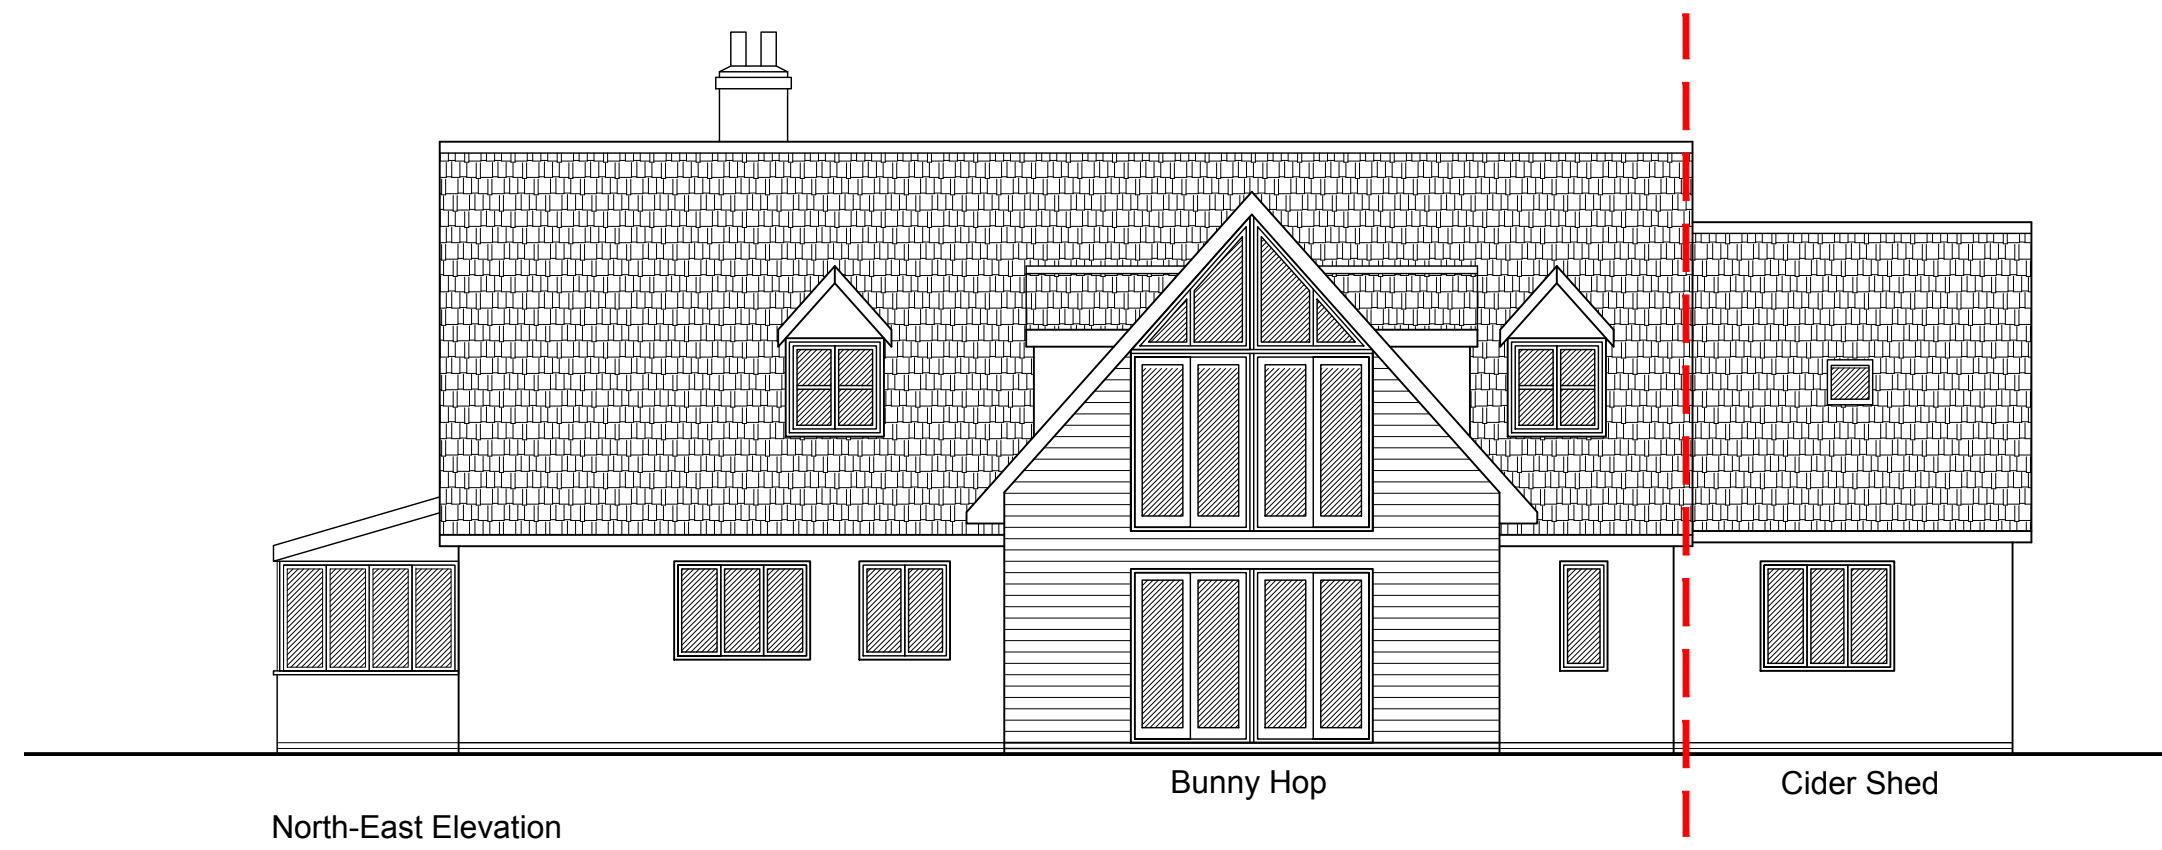

North-East Elevation

Bunny Hop


Cider Shed

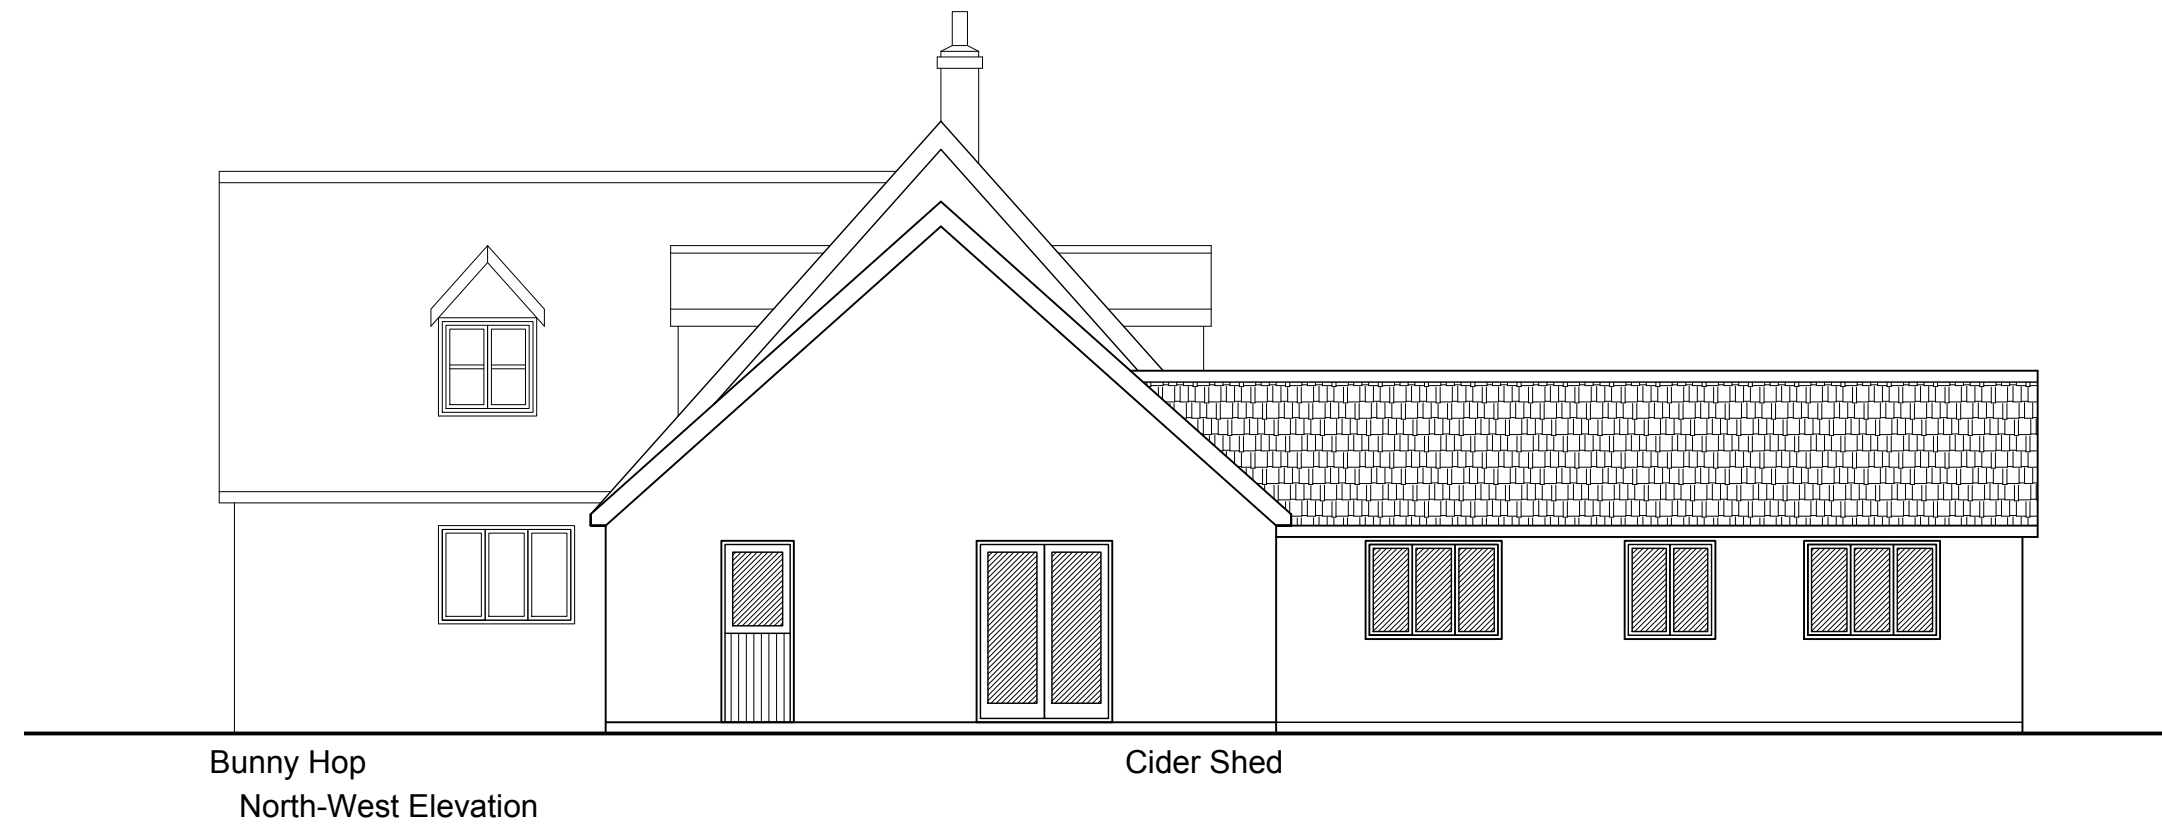

Bunny Hop


North-West Elevation

Cider Shed

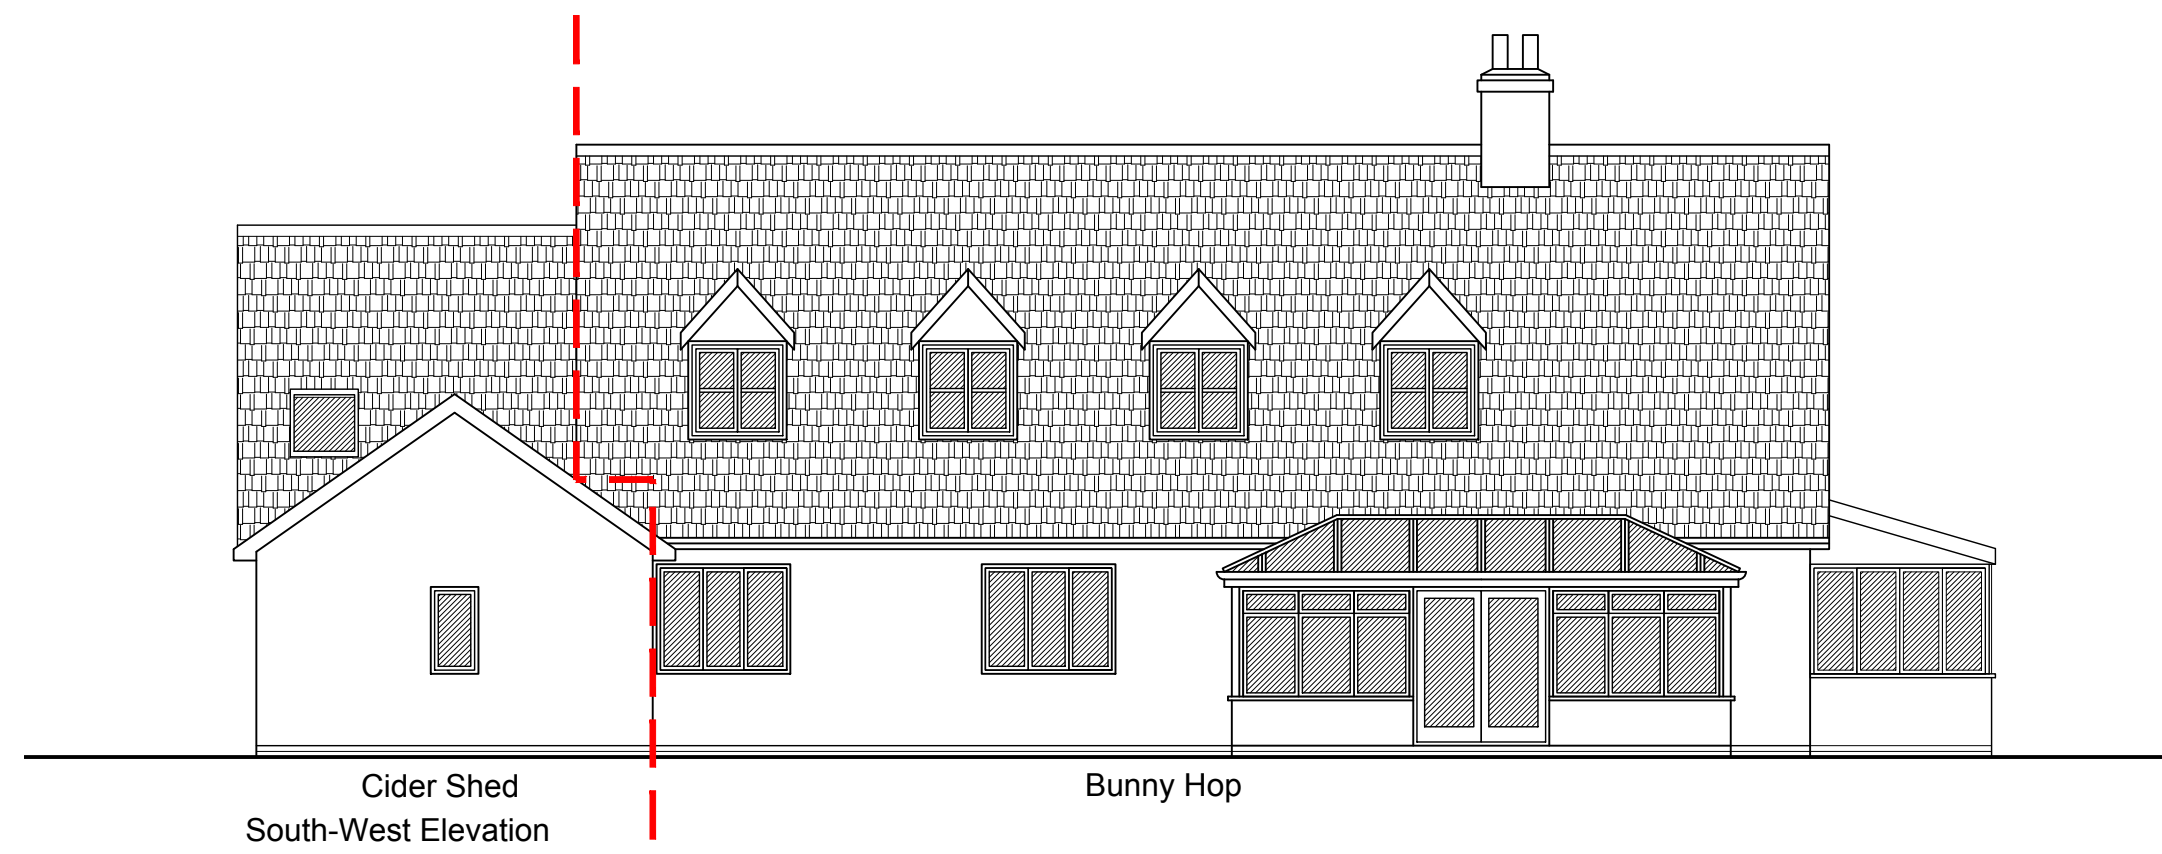

Cider Shed  
South-West Elevation

Bunny Hop

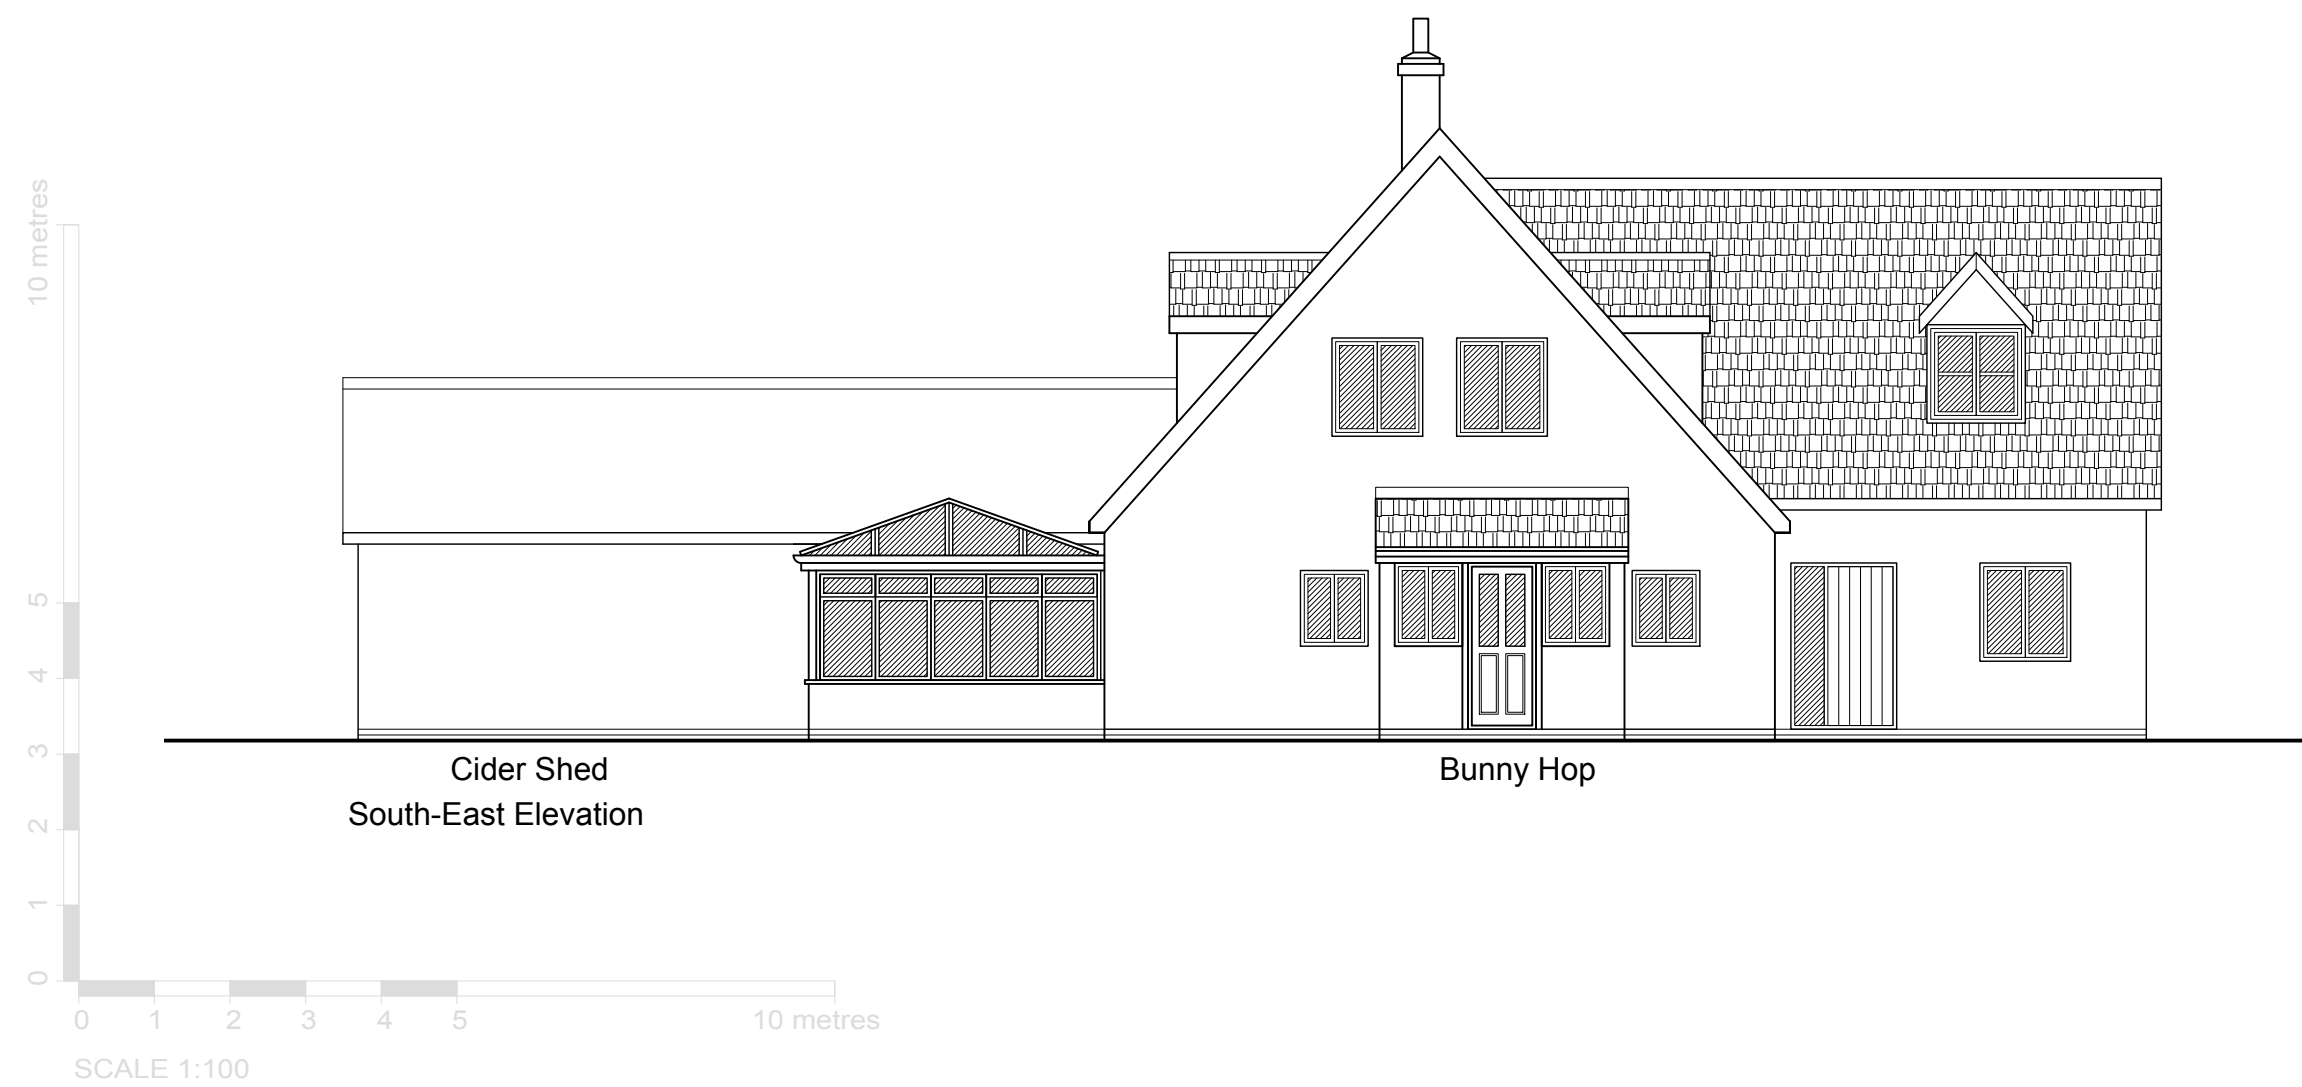

Cider Shed  
South-East Elevation

Bunny Hop

Date	Revision	Description	KW	PW
			Drawn	Checked
<b>peterwellsarchitects</b>				
ferry quay house, ferry quay, woodbridge, suffolk, IP12 1BW - 01394 799299 - info@peterwellsarchitects.co.uk				
Project :	Extension to Cider Shed, Grassy Lane Farm, Woolpit			
Client :	Mr. M Peart			
Dwg Title :	Existing Plans and Elevations	Dwg. Status :	Planning	
Date :	January 2023	Scale :	1:100 @ A1	Dwg. No. : PW788 PL801
		Revision :		
<small>DISCLAIMER: This drawing was prepared for the Client, Project &amp; Site stated below and for the purposes set out in the Project Particulars. Peter Wells Architects accepts no responsibility whatsoever should the drawing be used by any other person, on any other site or for any other purpose than those stated. This drawing is to be read in conjunction with all relevant drawings and specifications. ALL MEASUREMENTS ARE TO BE CHECKED ON SITE AND ANY DISCREPANCIES REPORTED TO PETER WELLS ARCHITECTS</small>				
<small>© Copyright Peter Wells Architects 2023</small>				