


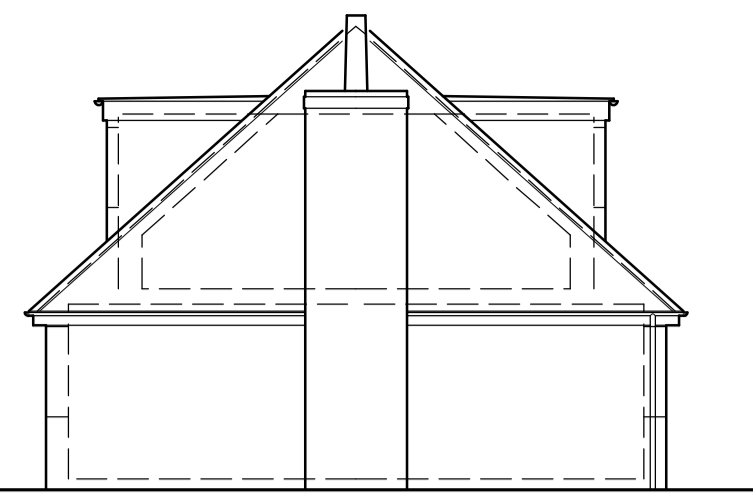


NORTH ELEVATION





EAST ELEVATION



SOUTH ELEVATION

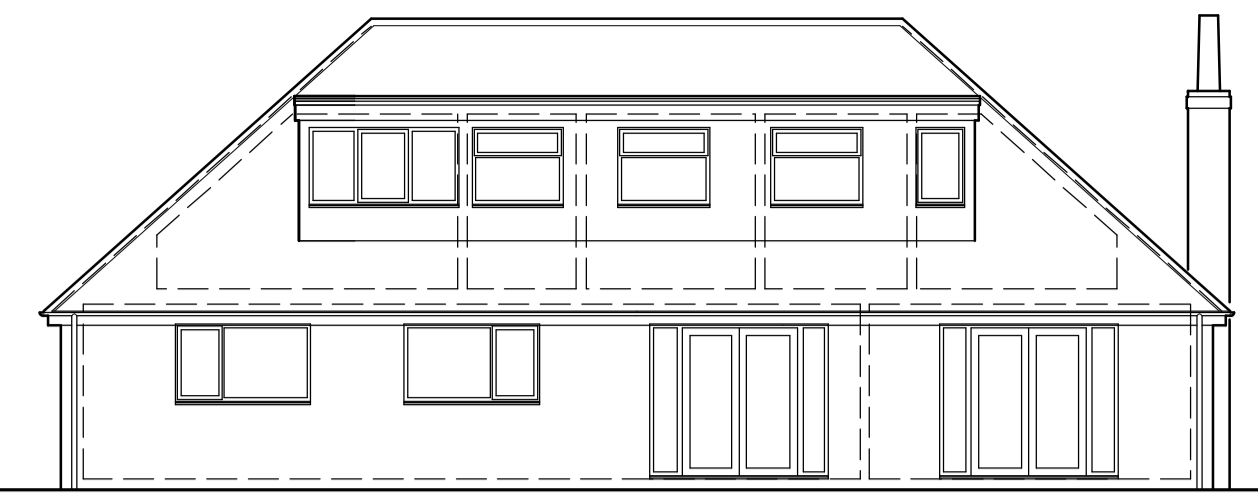



WEST ELEVATION

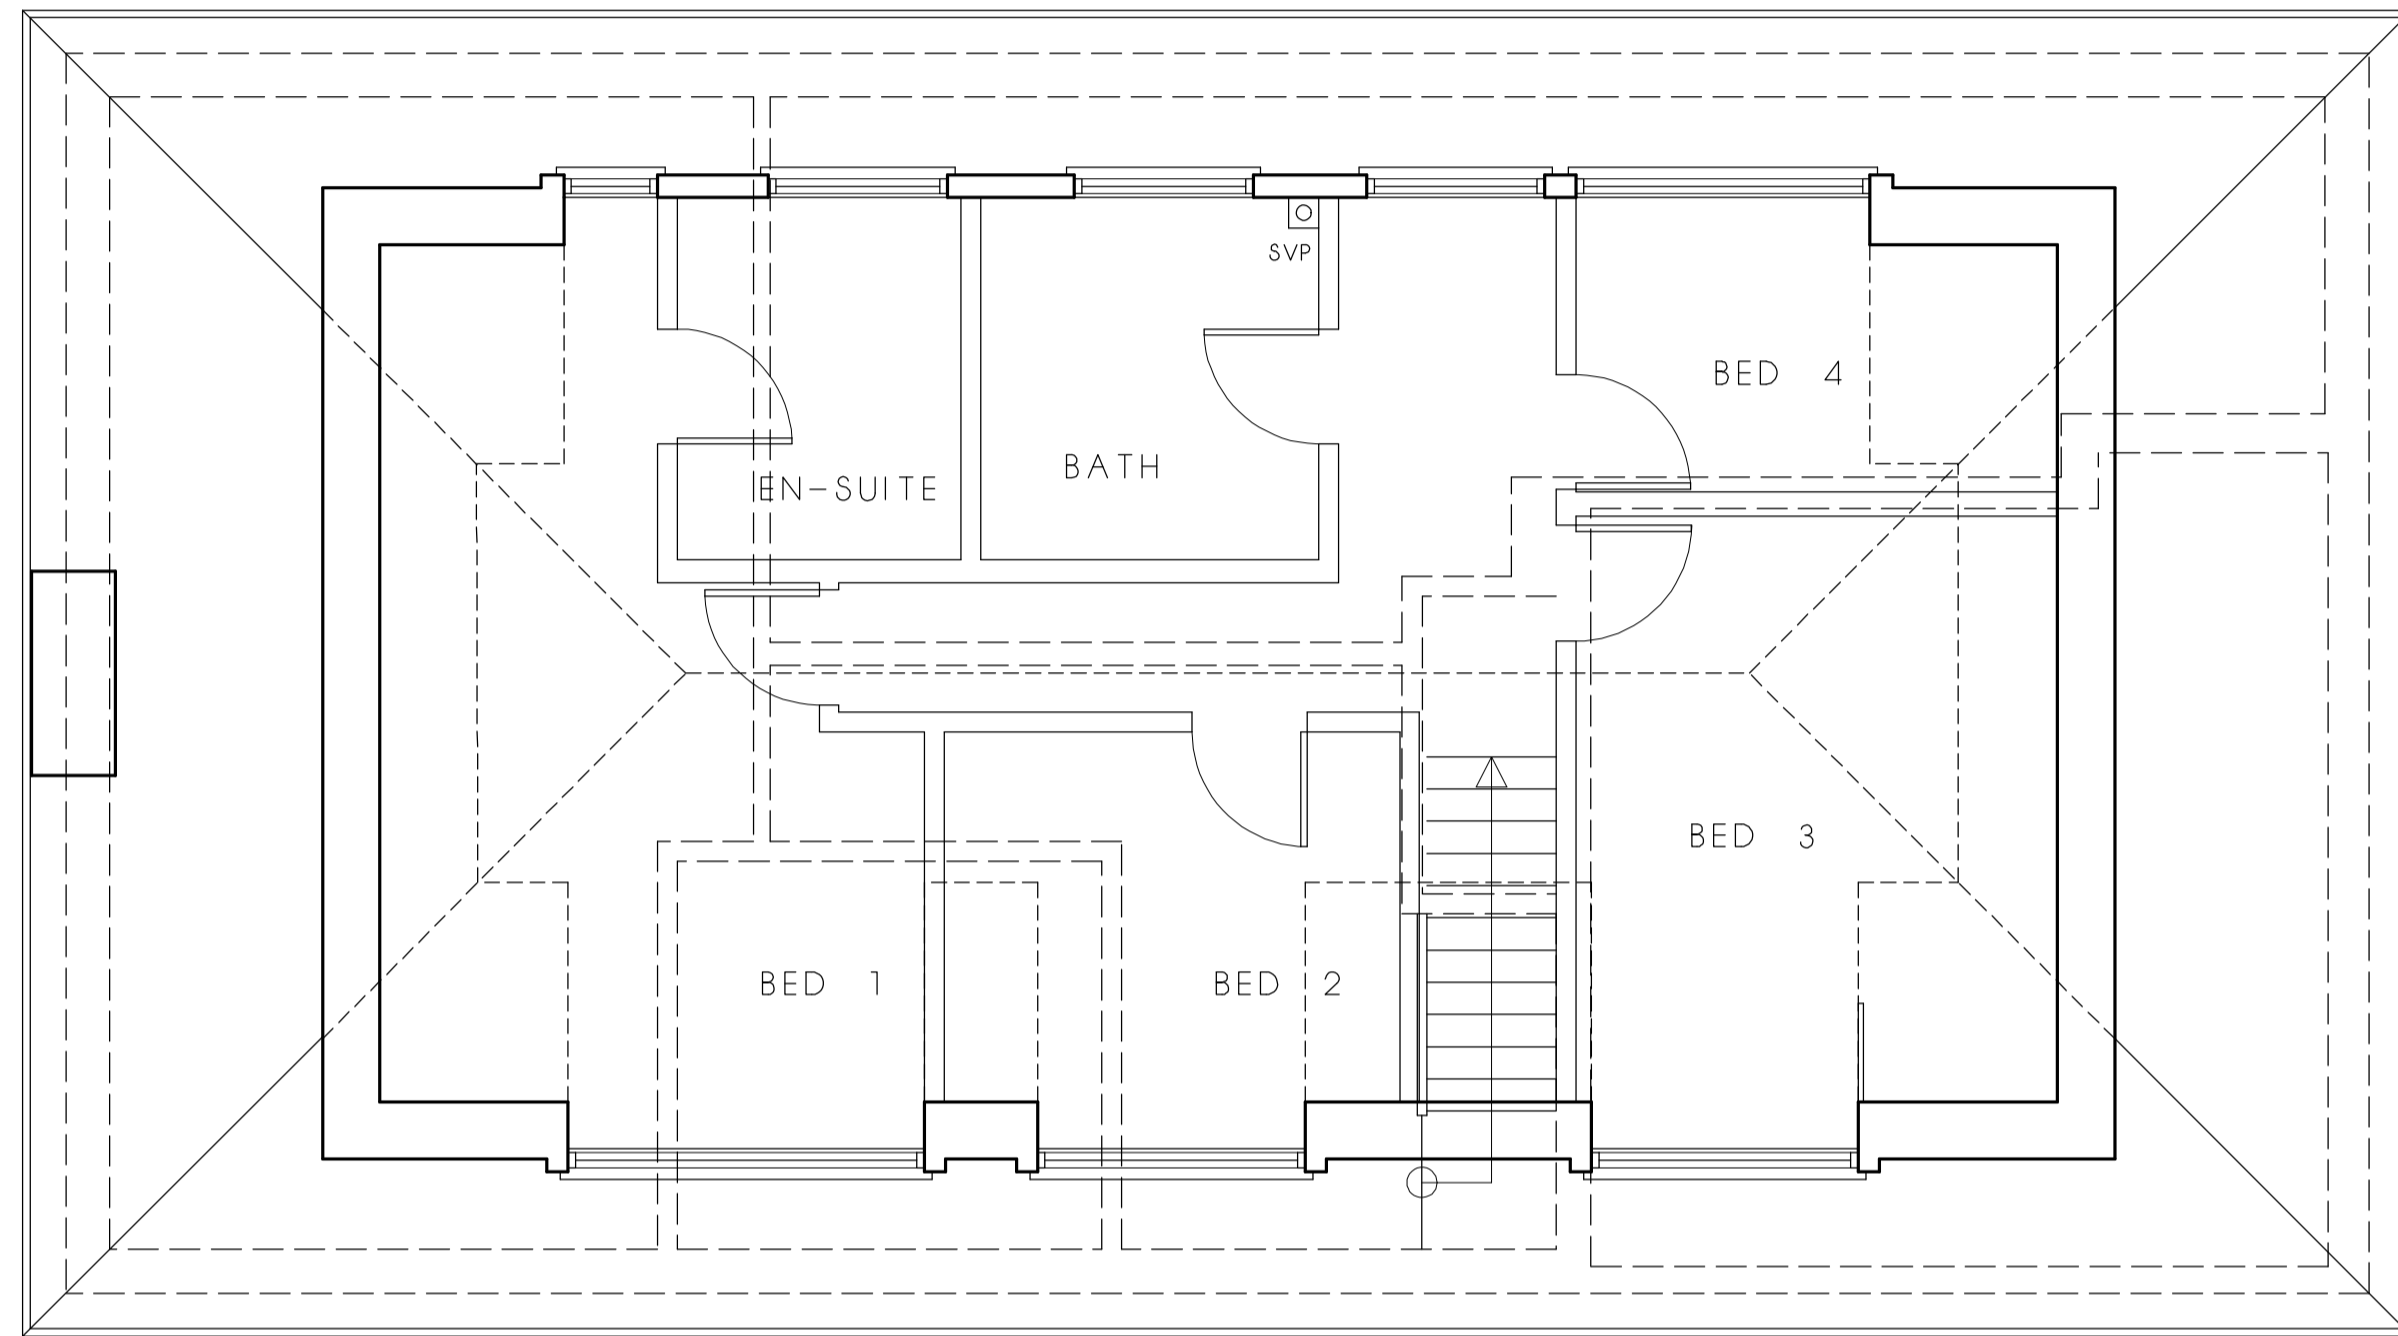 


FIRST PLAN



LOCATION PLAN

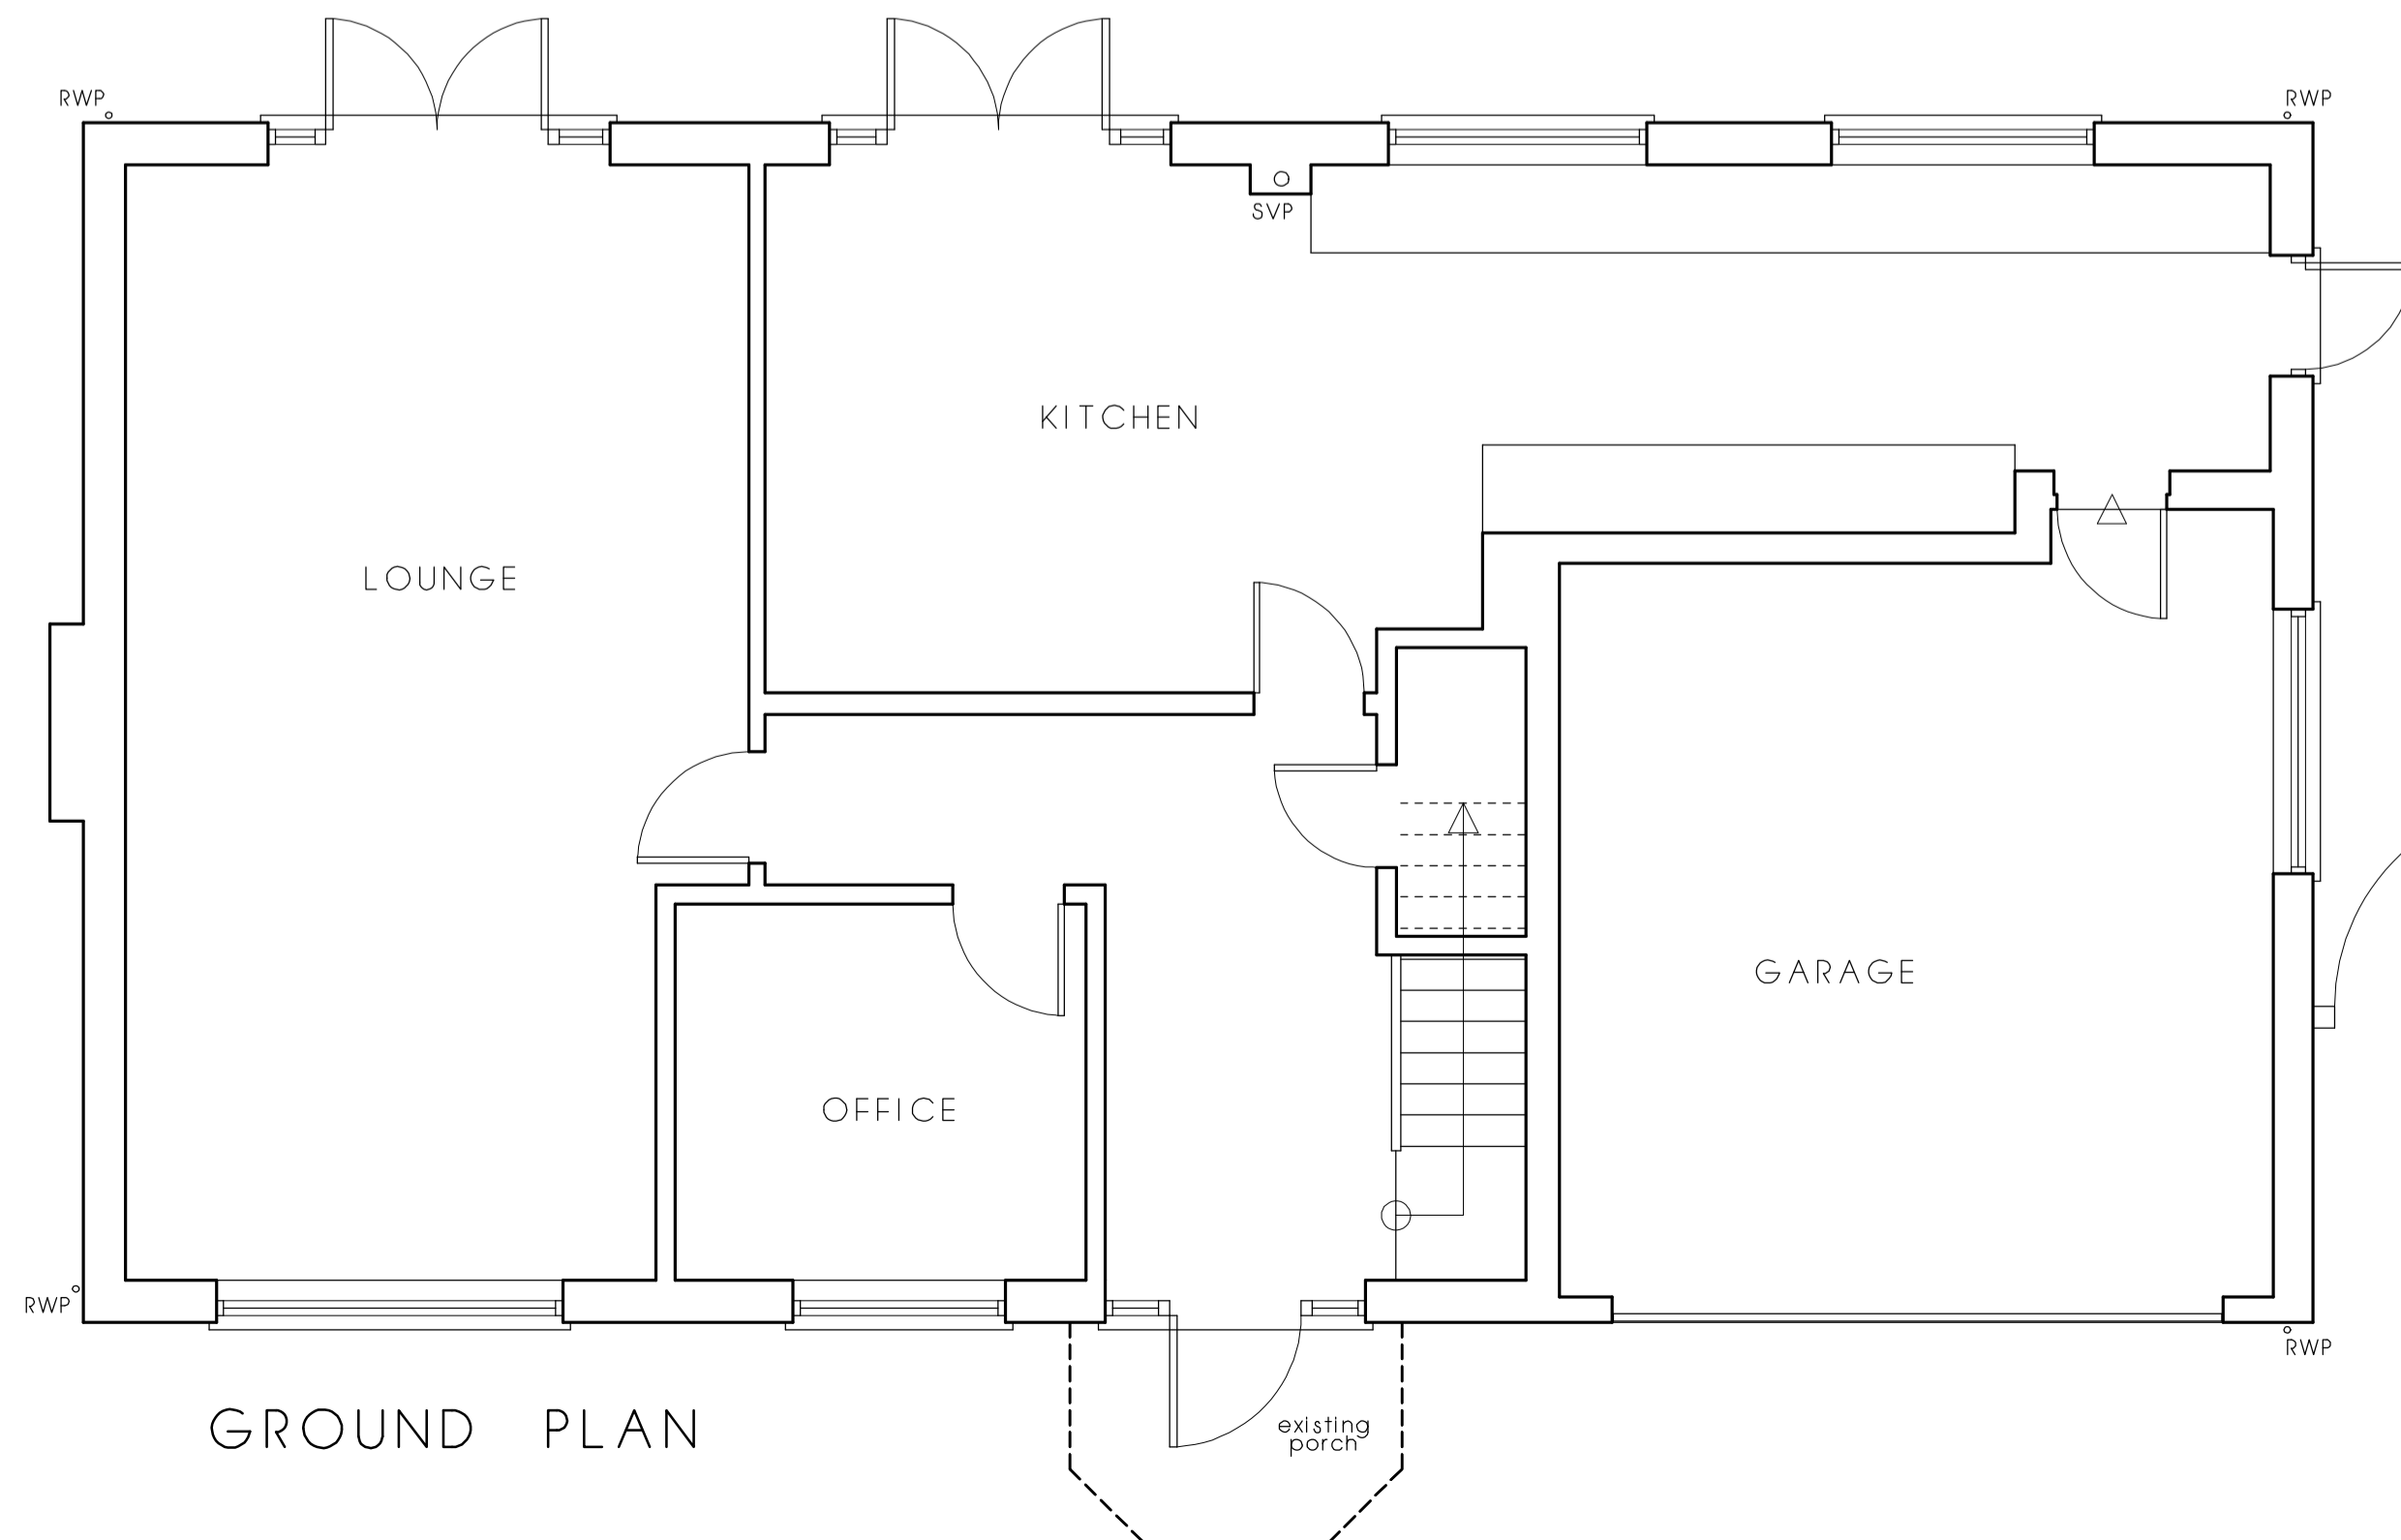 

GROUND PLAN

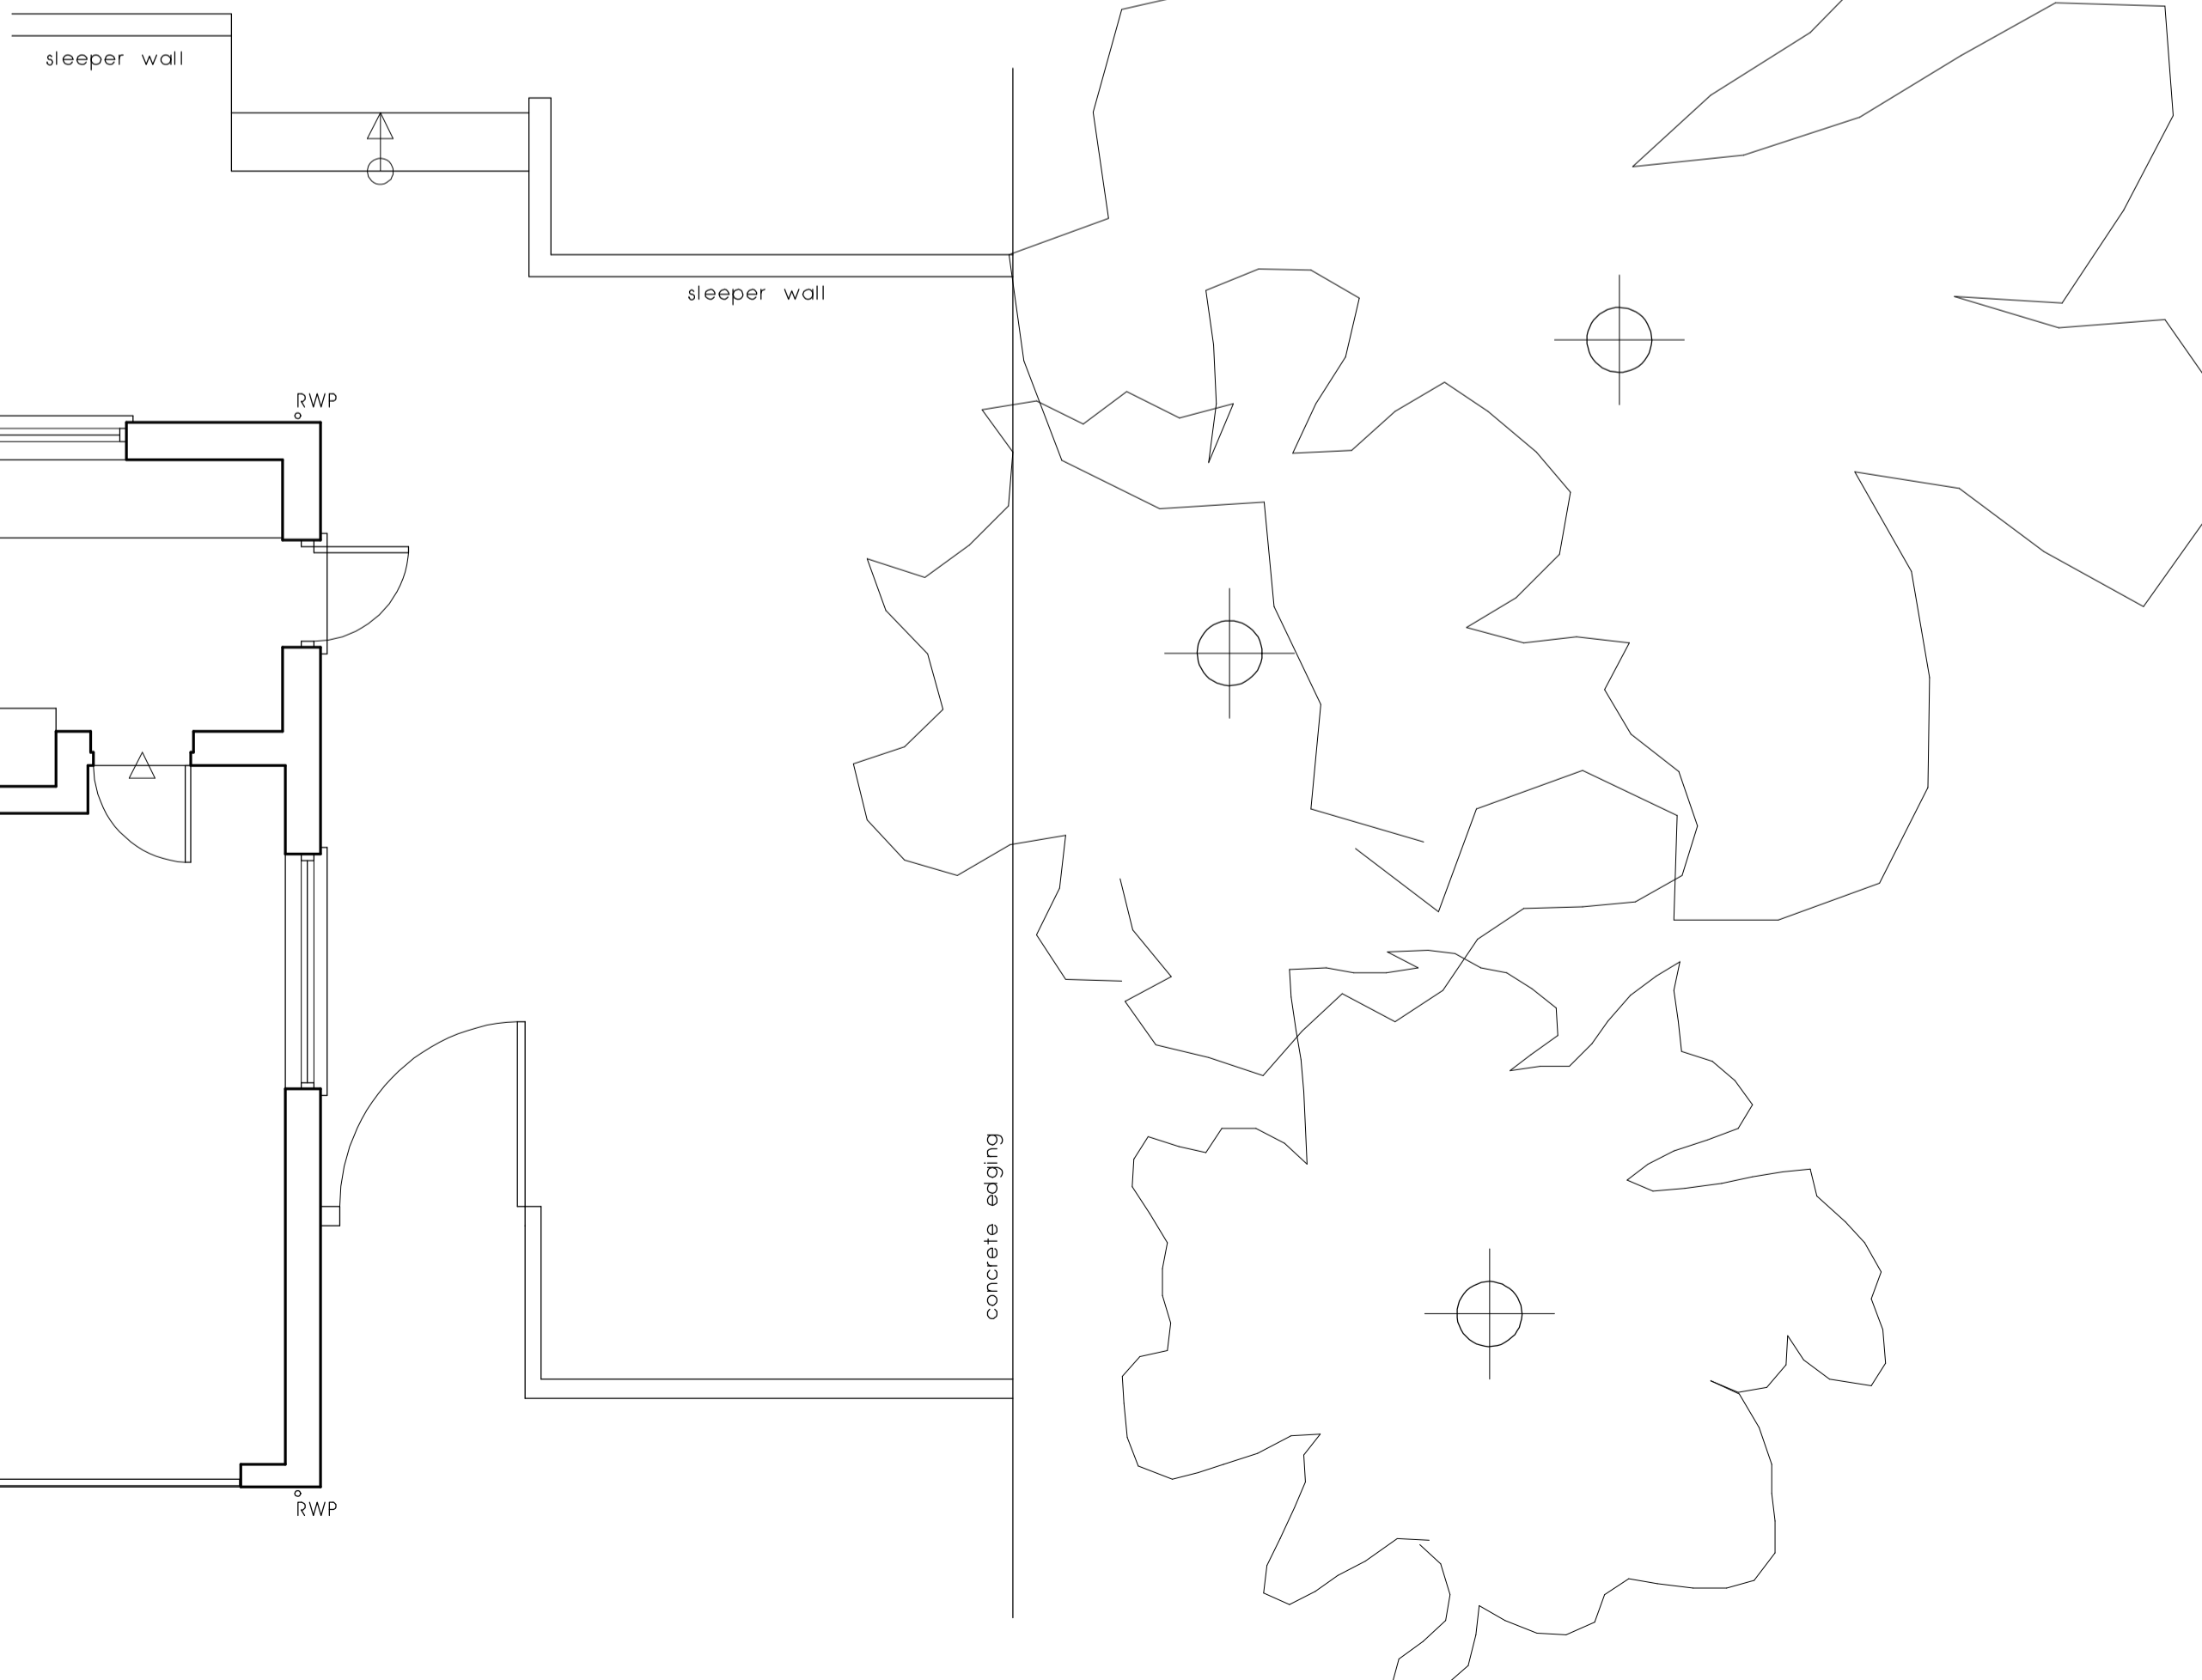

Revisions:

-

Title: Proposed extension/alterations to:
6 High Street, Gt. Doddington
for: Mr & Mrs D. Gardner

EXISTING PLANS

Org. No. 22-23-01 Scale: 1:50/100/1250

Drawn: TJP Date: April 2023



7 The Knoll
Grendon
Northampton
Northamptonshire
NN7 1JG

T: 01933 666 300
toby.pateman@btconnect.com