




NORTH ELEVATION

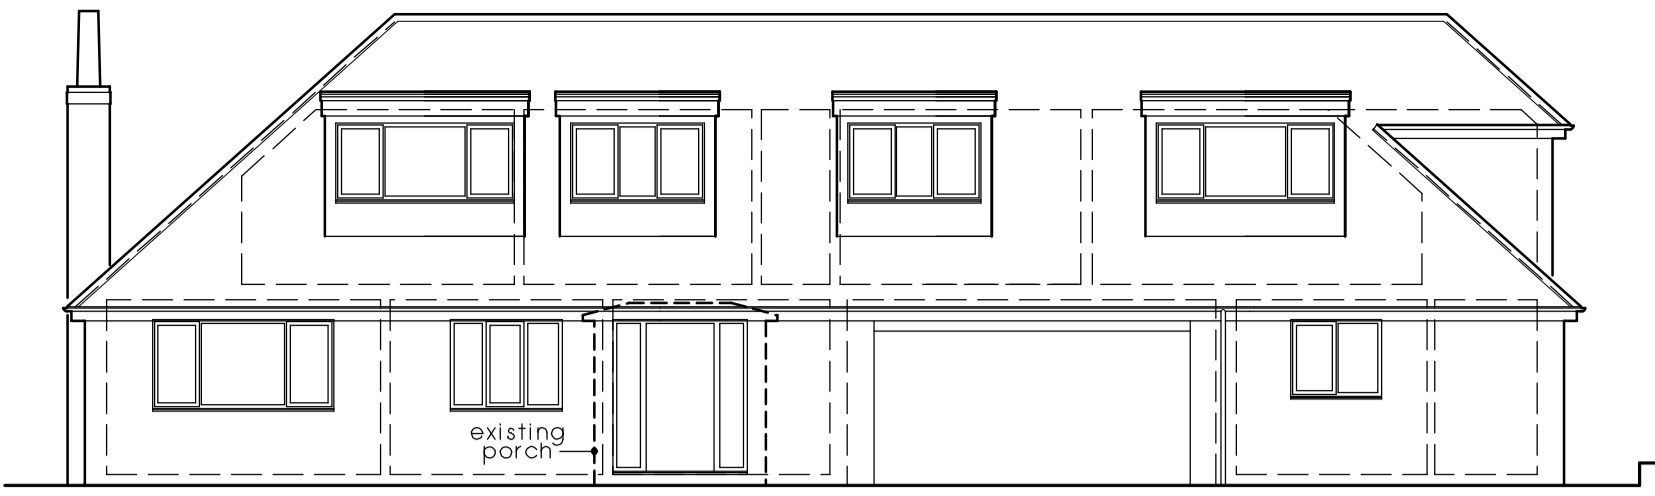



EAST ELEVATION

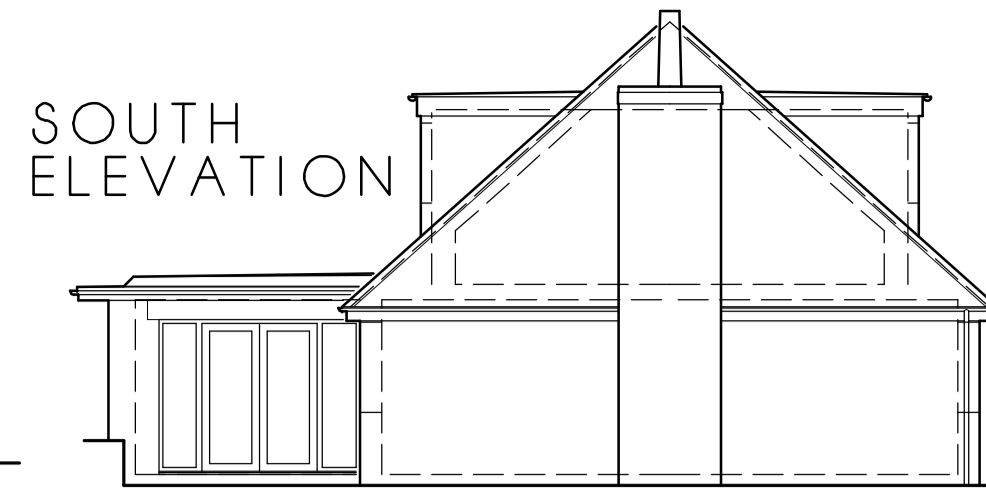


SOUTH ELEVATION

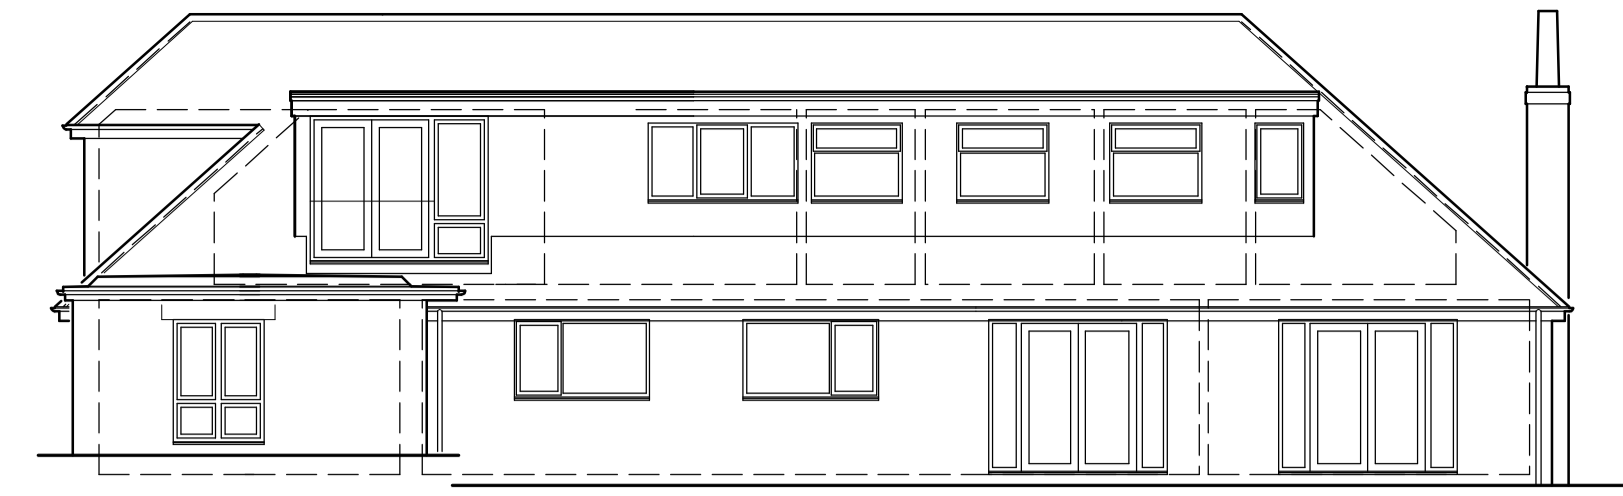



WEST ELEVATION

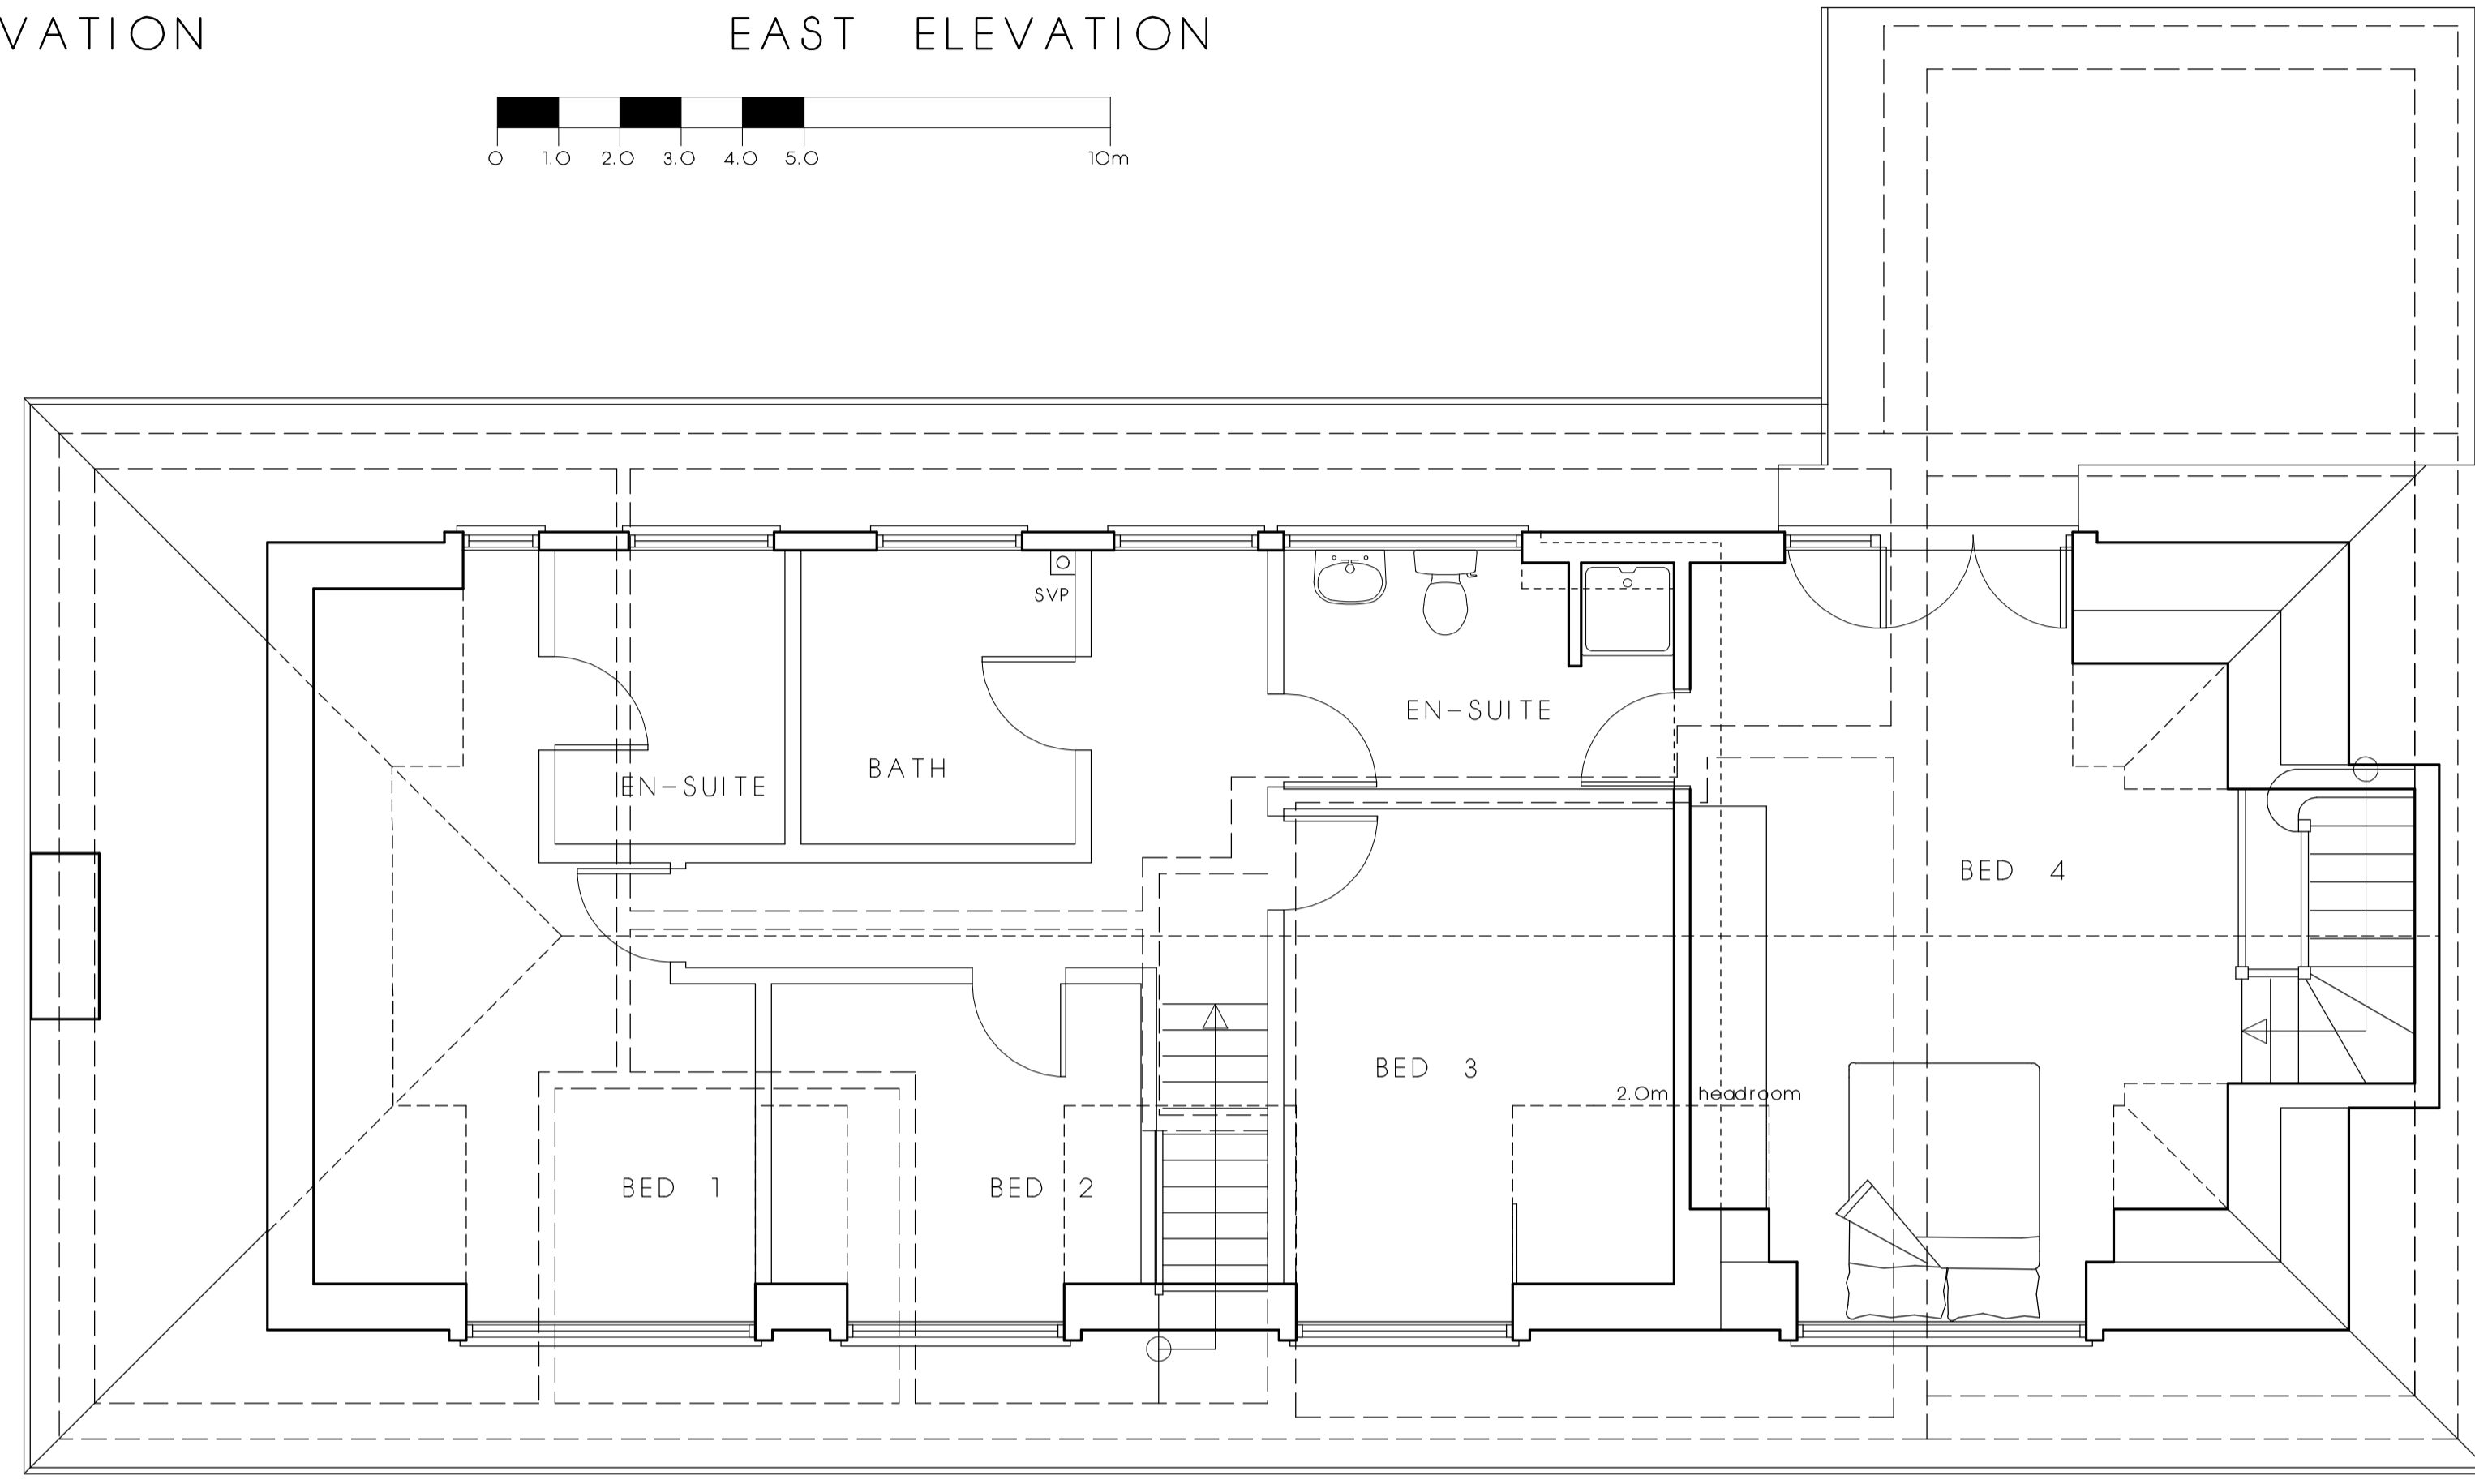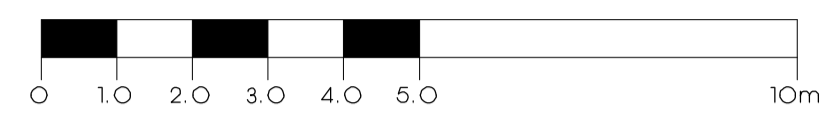


FIRST PLAN

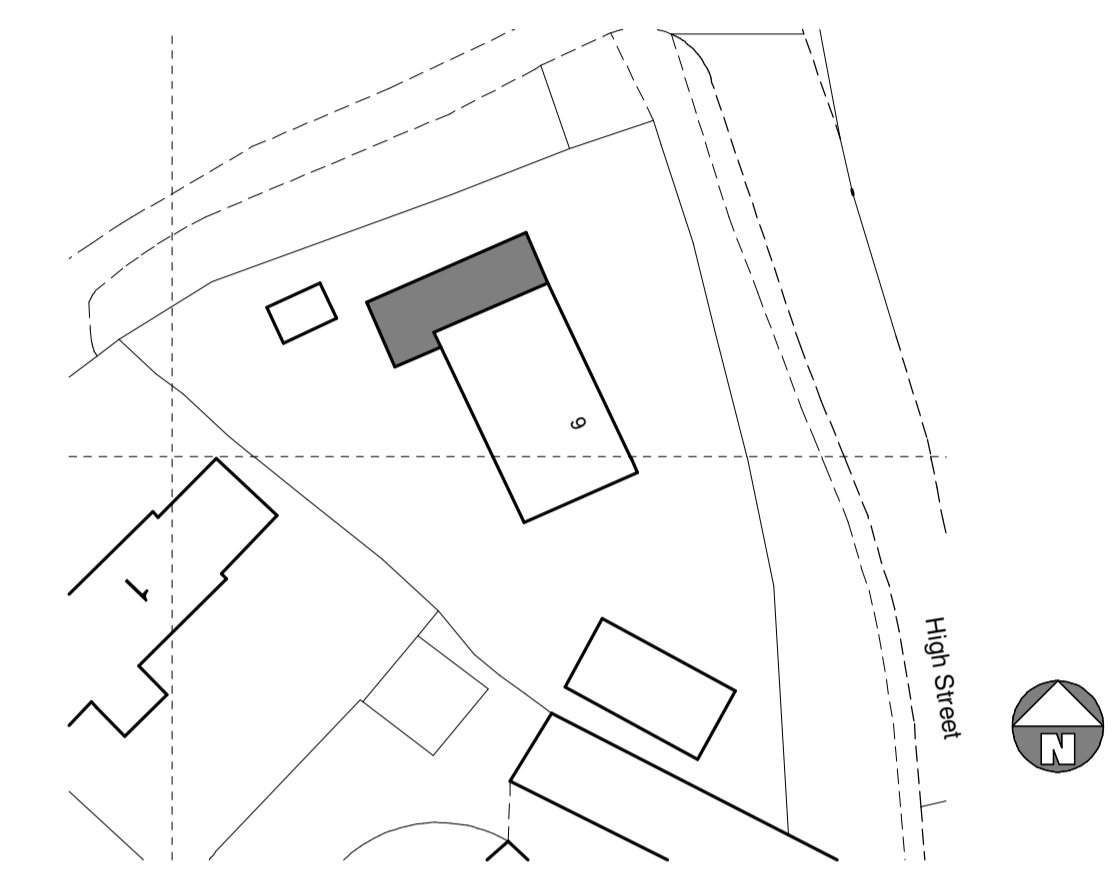

BLOCK PLAN

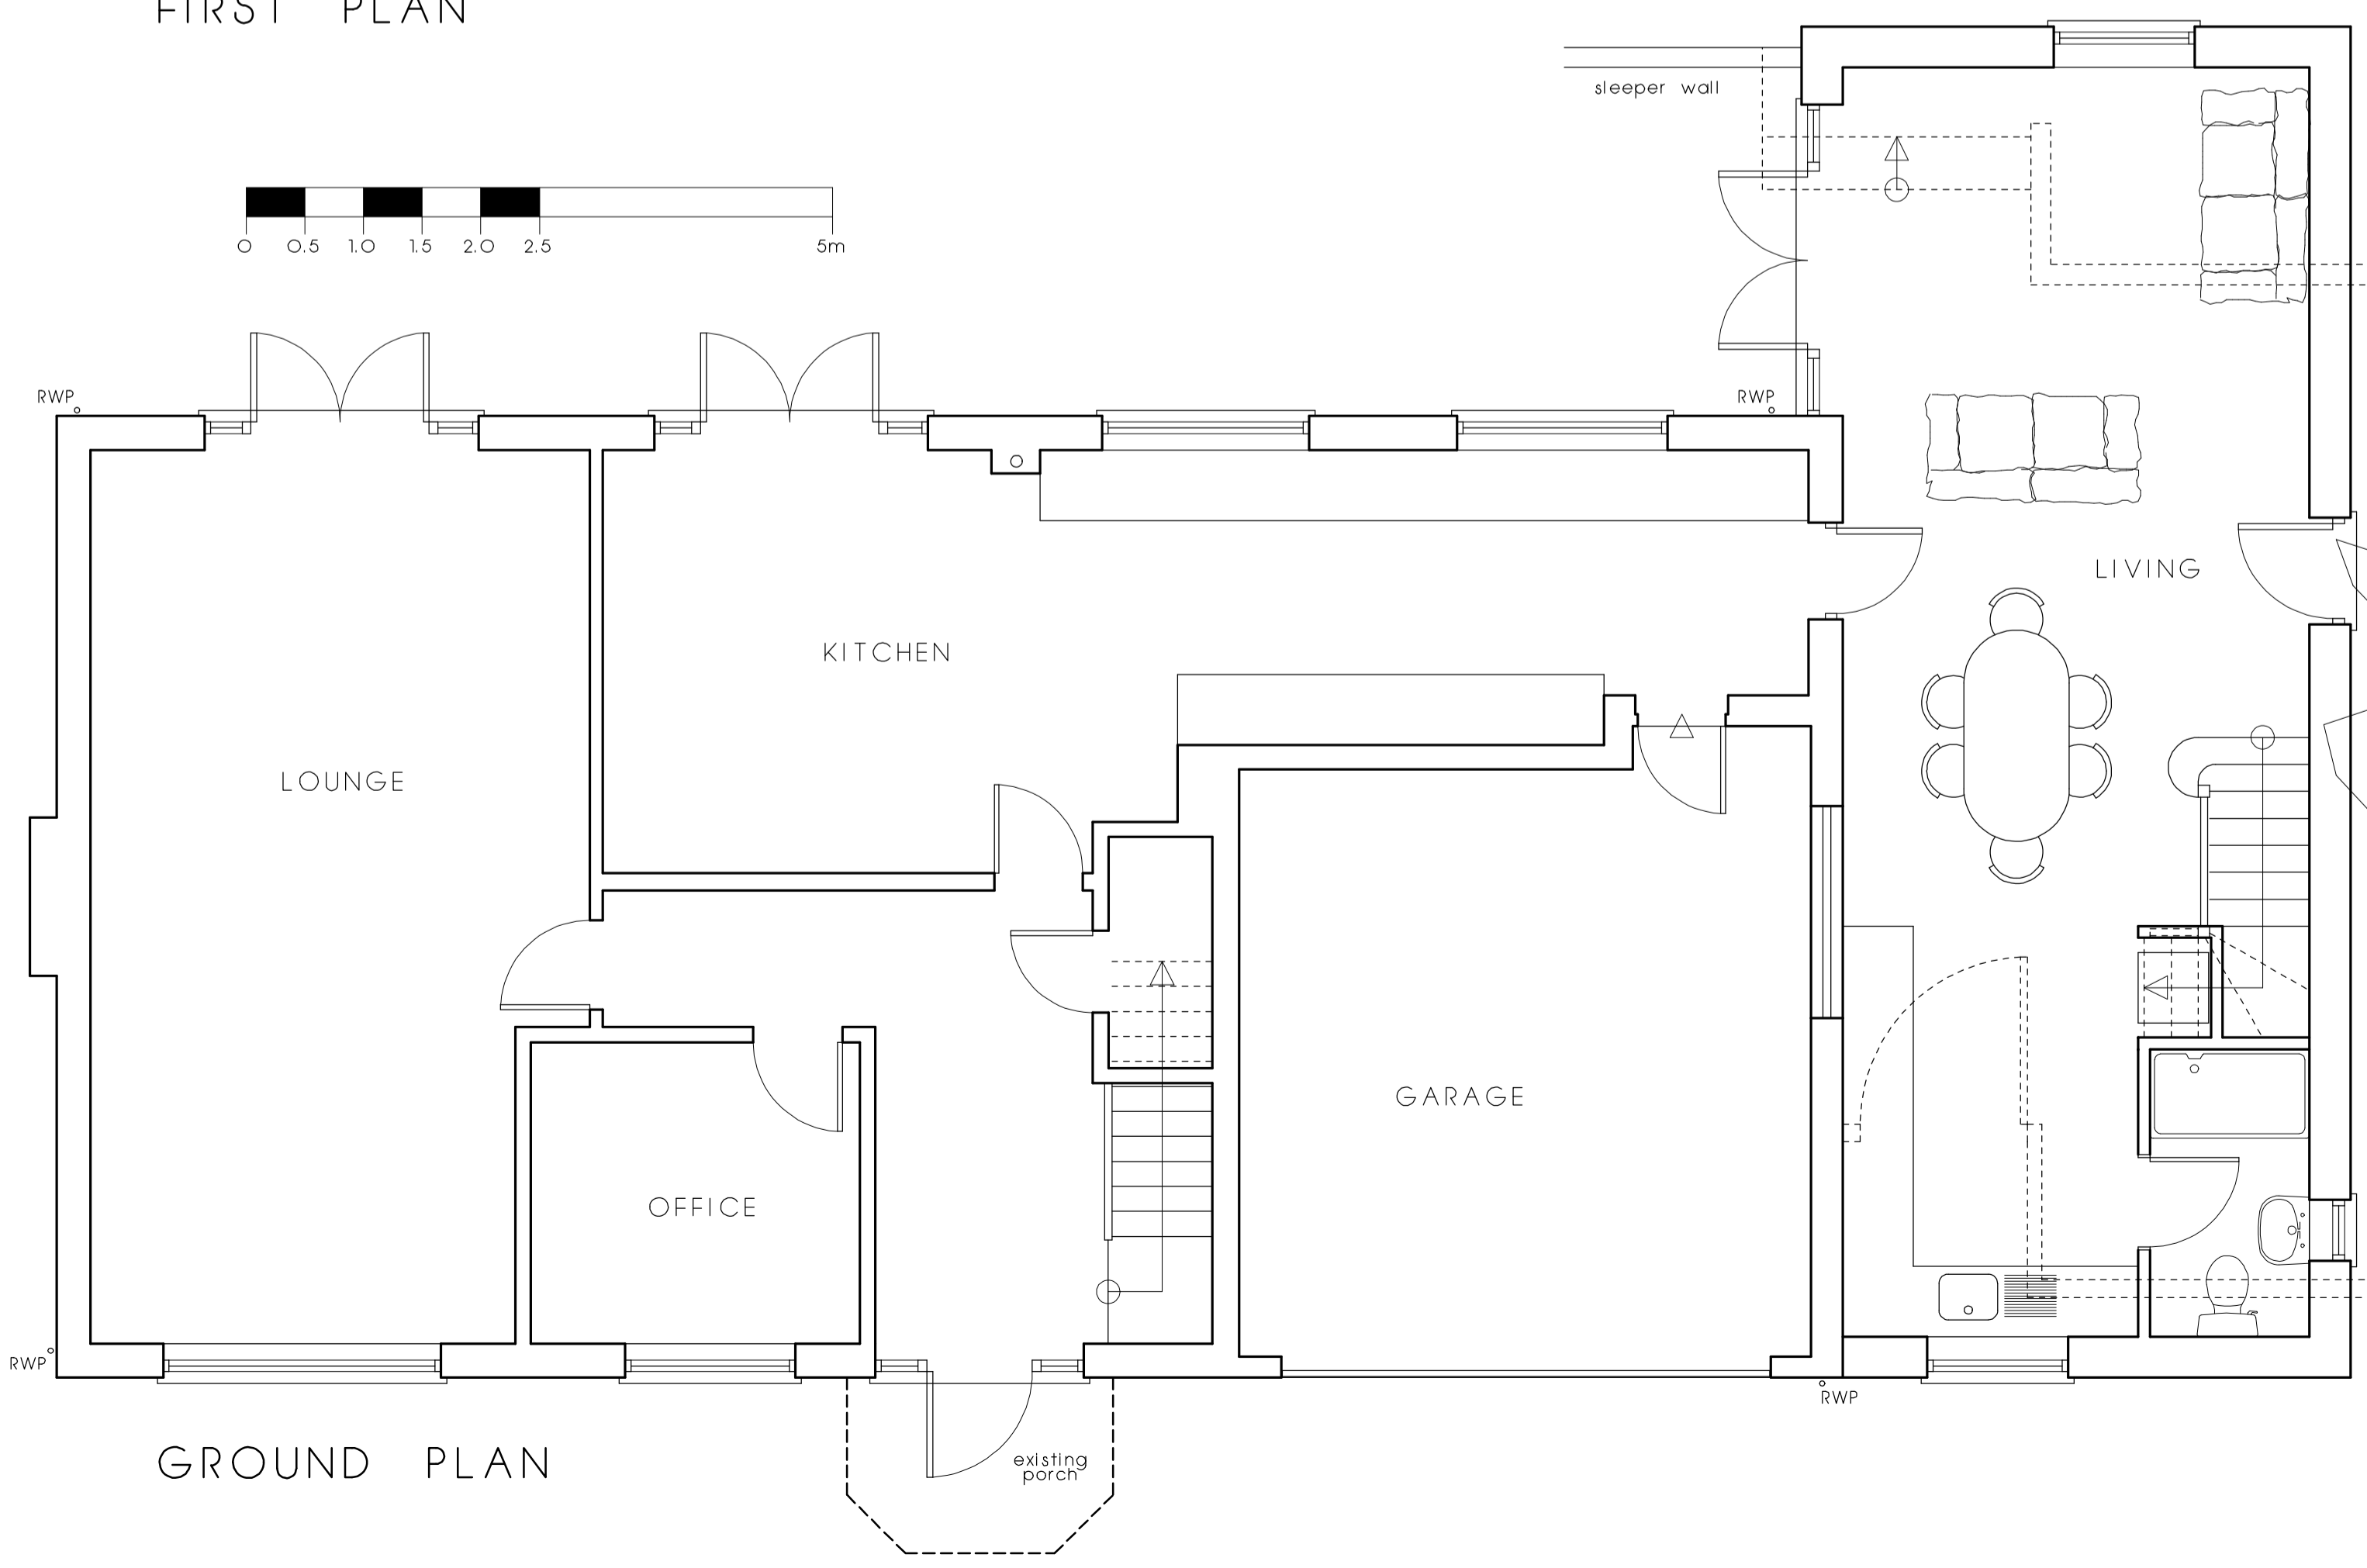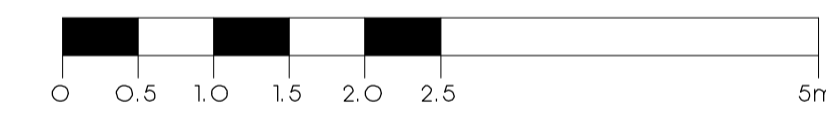

GROUND PLAN

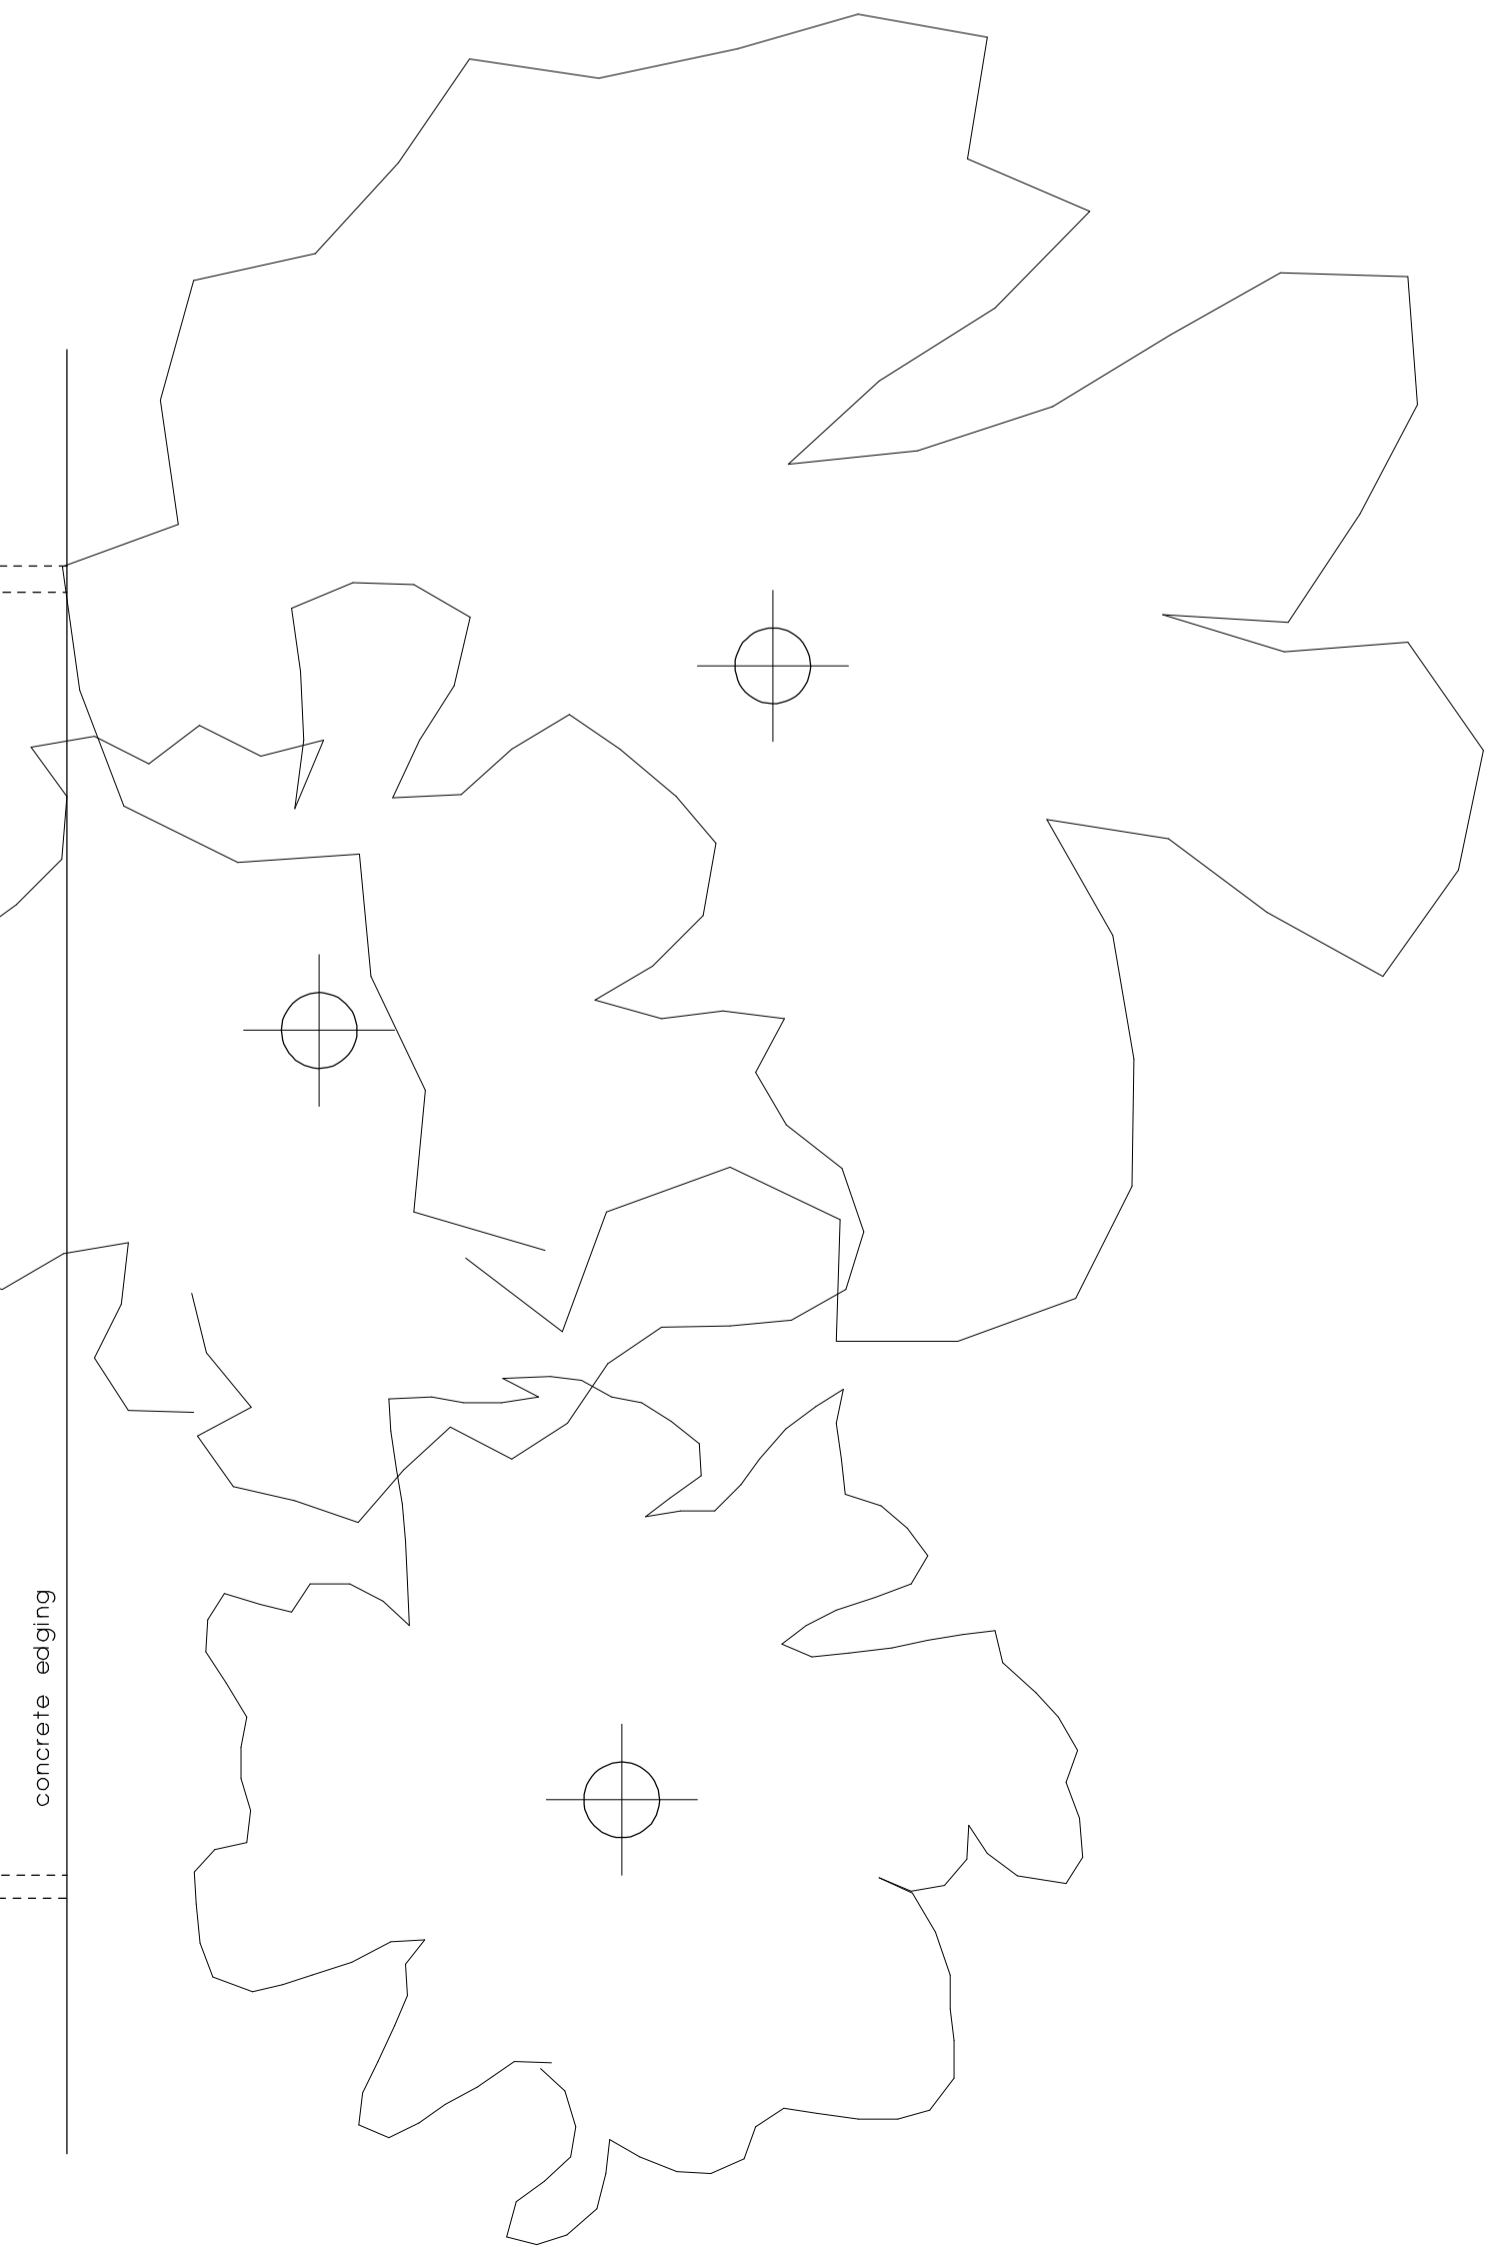


Revisions:
-

Title: Proposed extension/alterations to:
6 High Street, Gt. Doddington
for: Mr & Mrs D. Gardner

PROPOSED PLANS

Drg. No. 22-23-02 Scale: 1:50/100/500

Drawn: TJP Date: April 2023

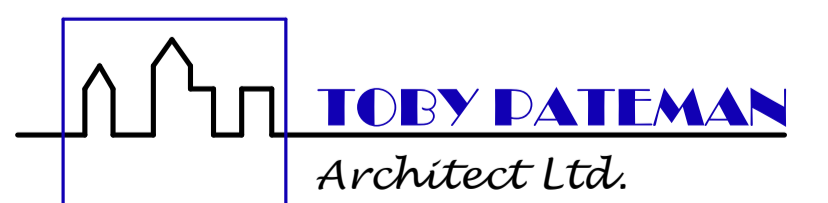

7 The Knoll
Grendon
Northampton
Northamptonshire
NN7 1JG

T: 01933 666 300
toby.pateman@btconnect.com