


First Floor Plan

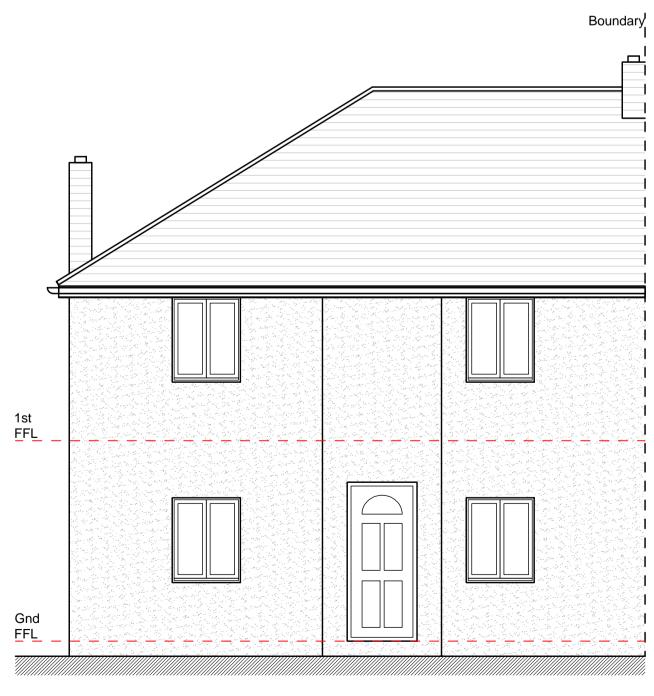

Front Elevation


Rear Elevation


Boundary

<u>'</u>ه

H



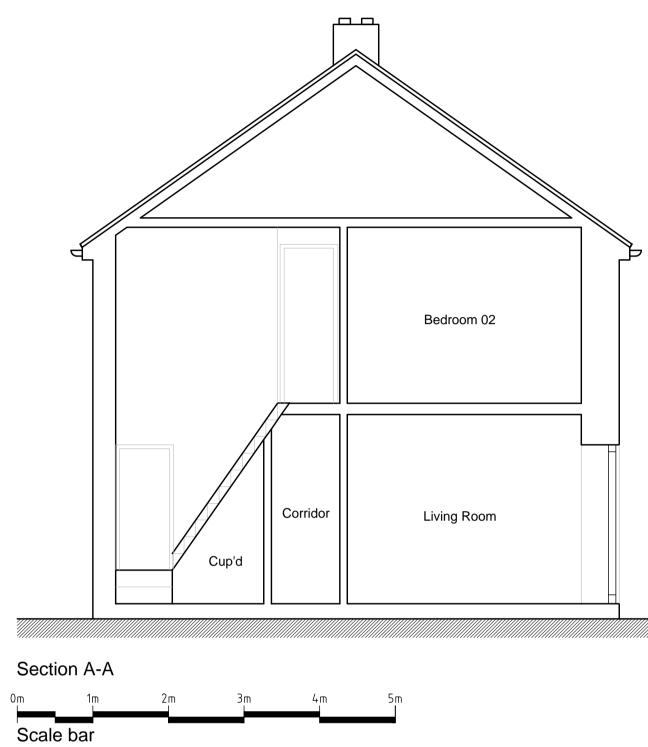

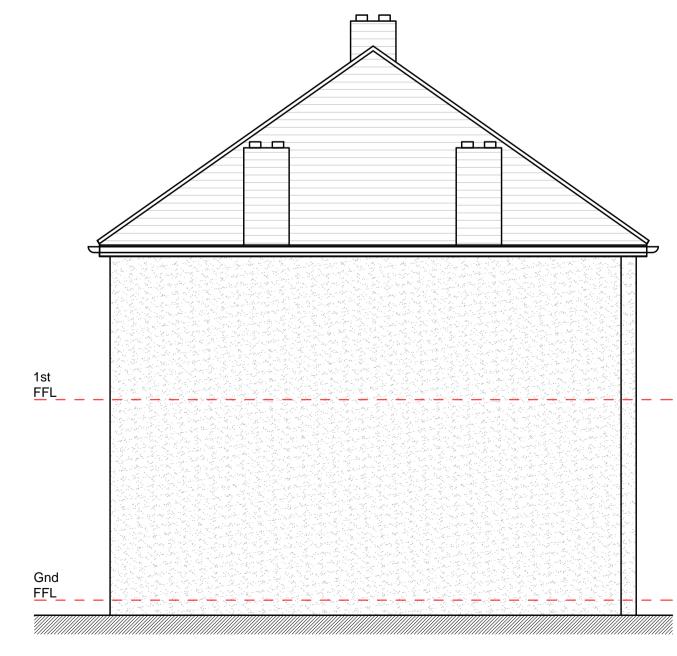

Side Elevation

ALL DIMENSIONS TO BE VERIFIED BY THE CONTRACTOR ON SITE

REV STATUS	DESCRIPTION FOR INFORM	ATION	DATE	INIT	СНКД	
Client V Powley						
^{Project} 1 Mount Cottage, The Mount, Main Road, Sevenoaks, Kent. TN14 7NU						
Title Existing Plans, Elevations & Section						
Scale 1:50@A1	Date 14.04.23	Dra N/A		¦hecł I∕A	ked	

1:50@A1	14.04.23	N/A	N/A
Project No:		Drawing No.	Revision
2023-069)	002	~