
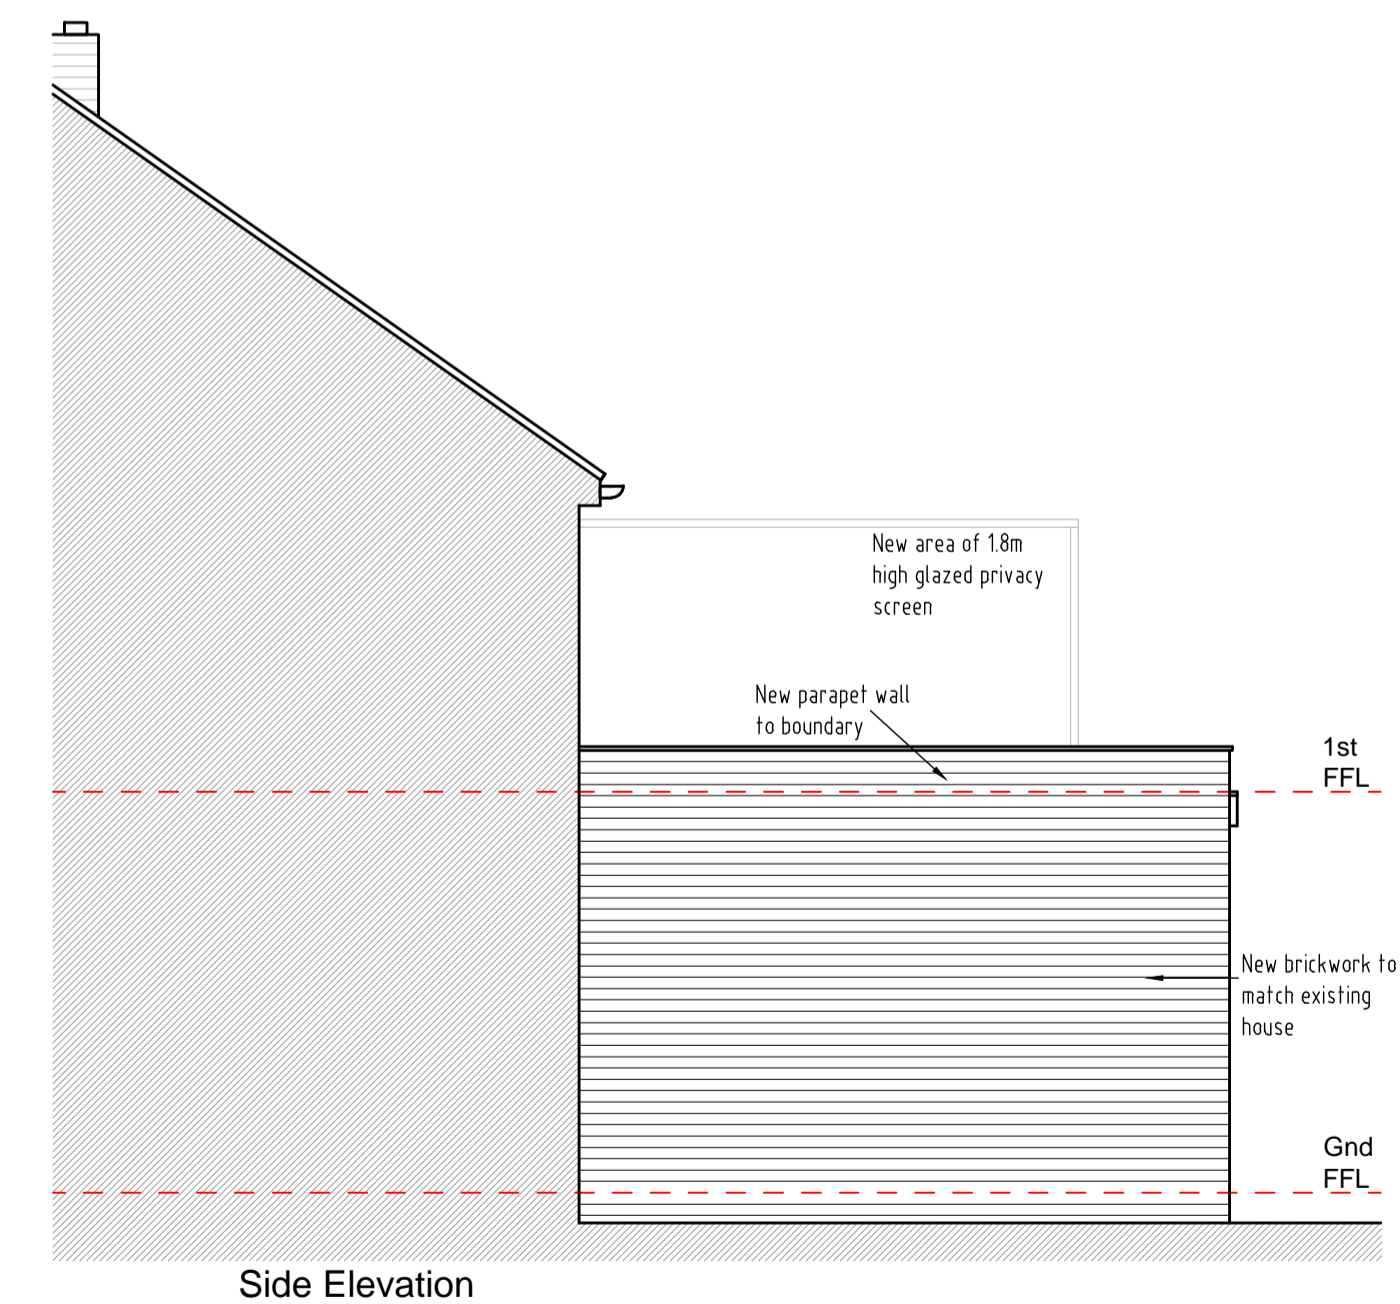
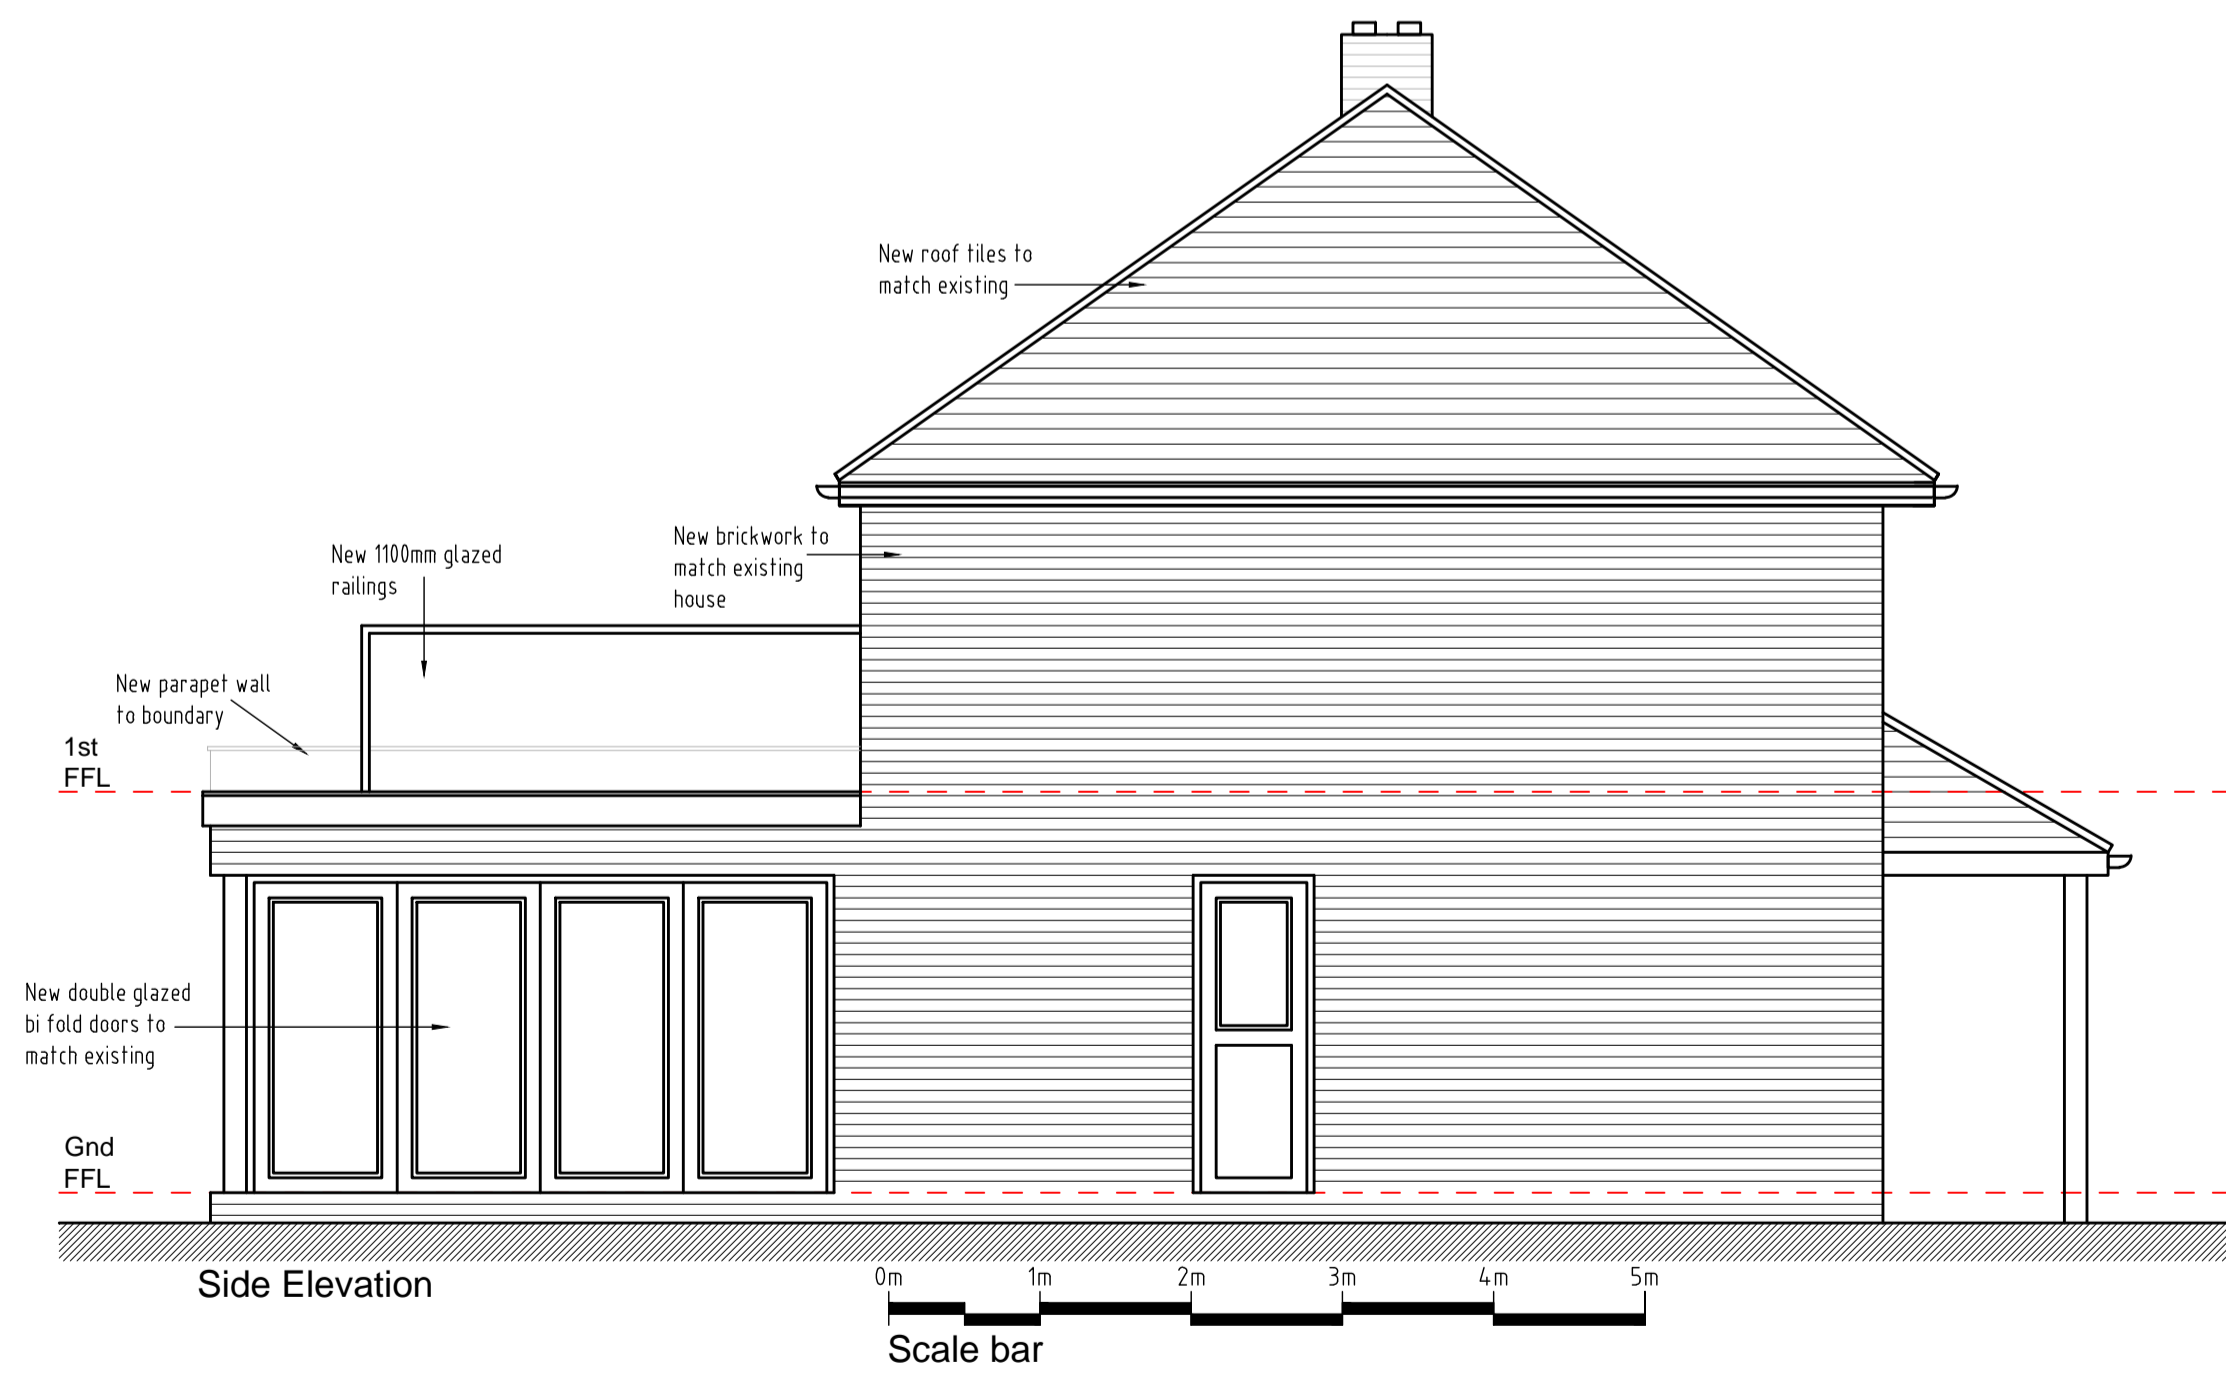
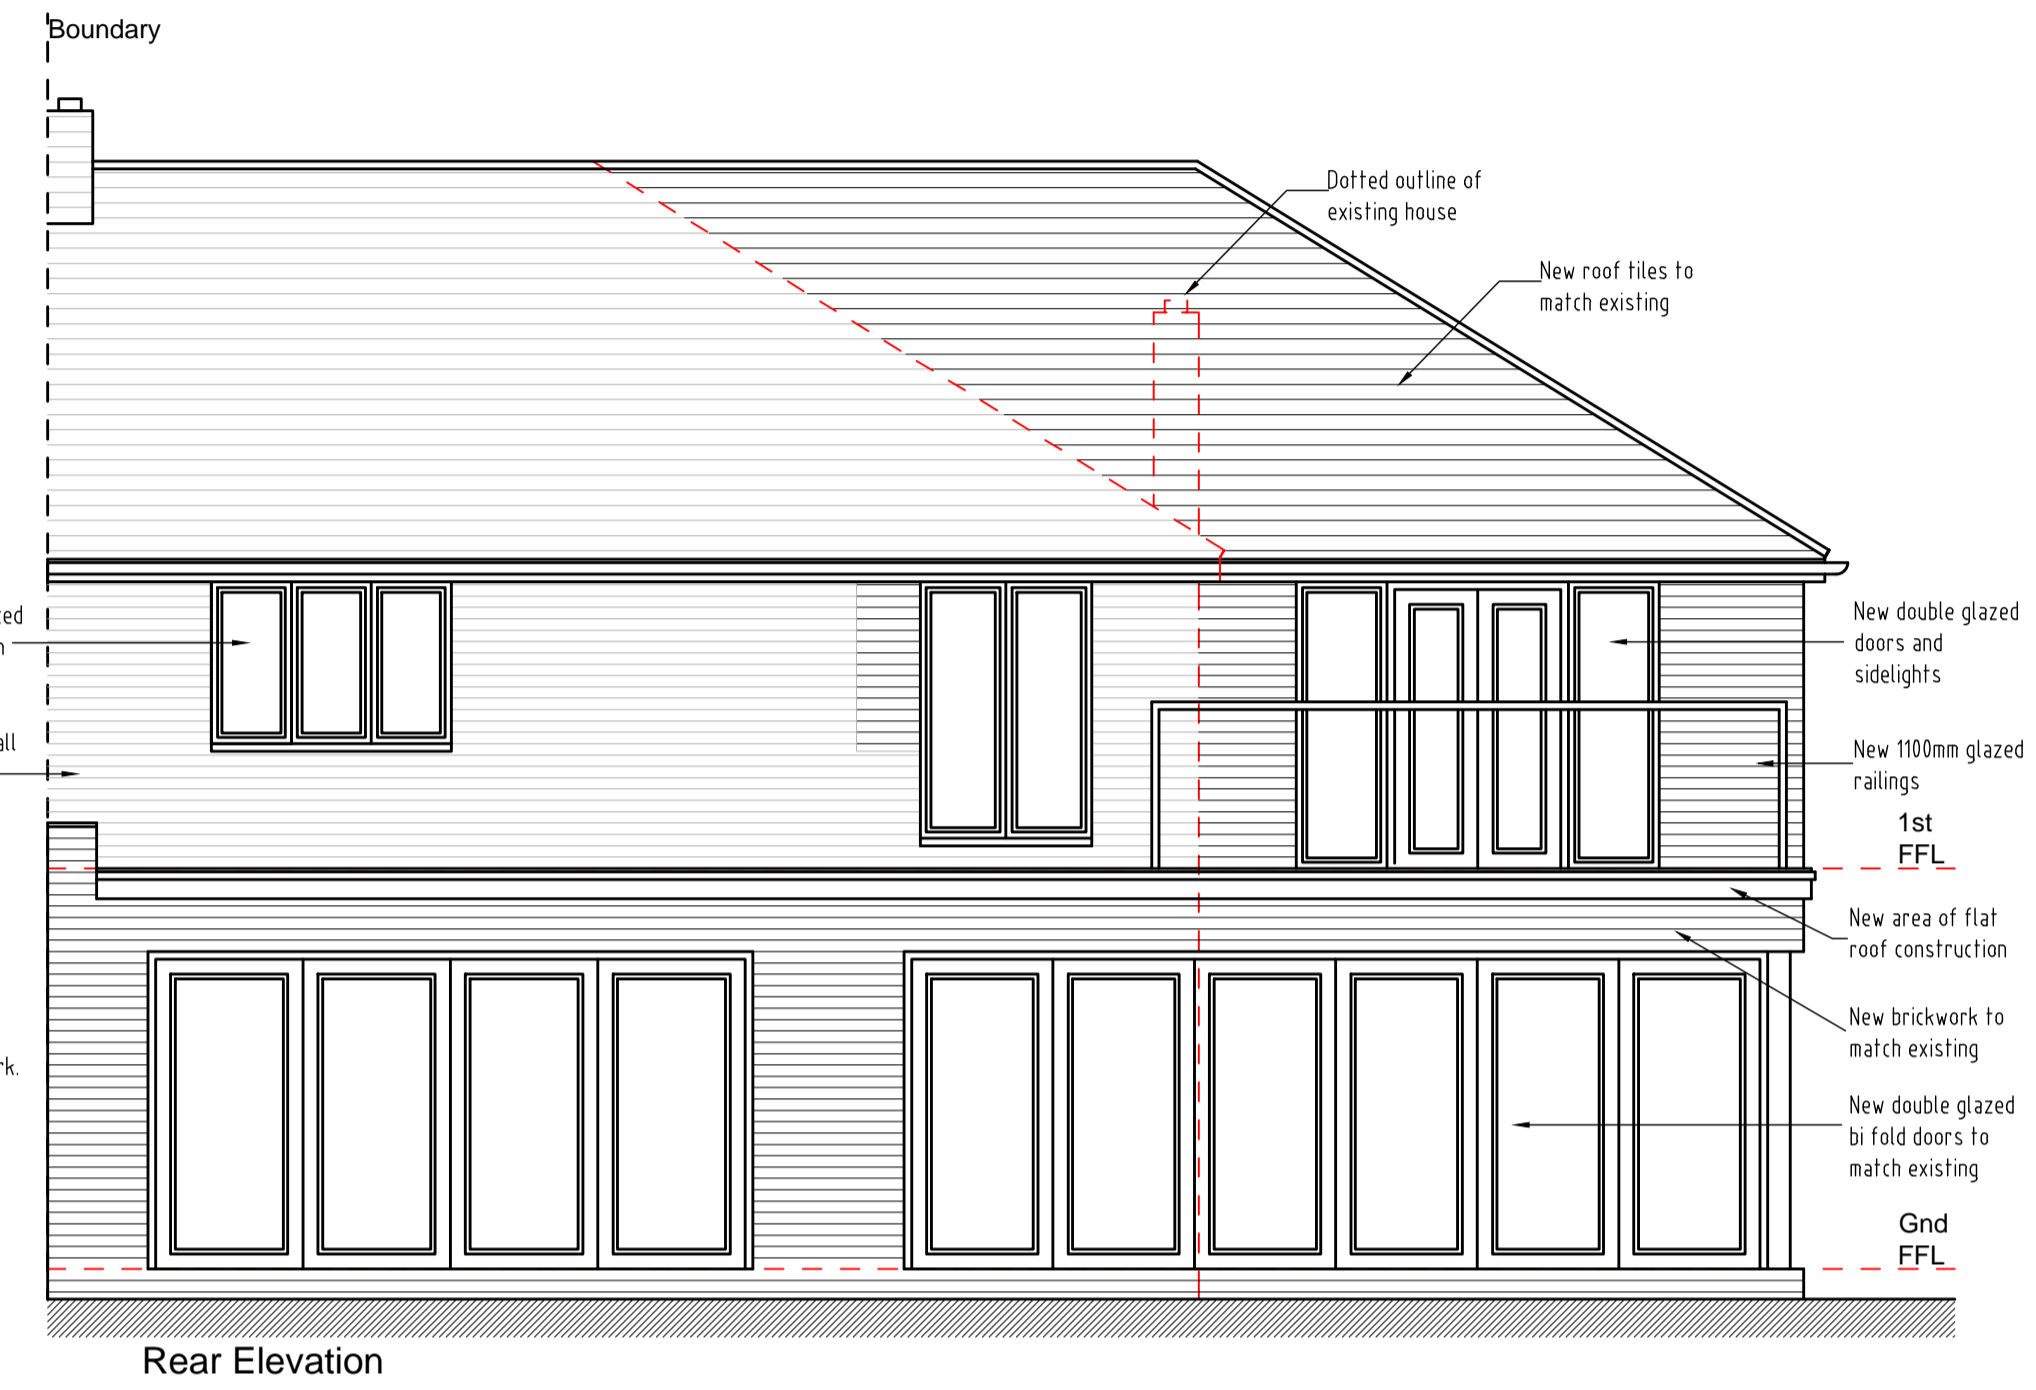


Note:-

- All dimensions where indicated are approximate and are for guidance purposes only. Actual dimensions should be checked on site.
- For proposed floor plans see drawing 2023/069 - 003.
- For proposed section see drawing 2023/069 - 005.
- Contractor to assume design responsibility under CDM2015.
- Note, all structural information noted should be checked against detailed structural engineers information / calculation sheets.

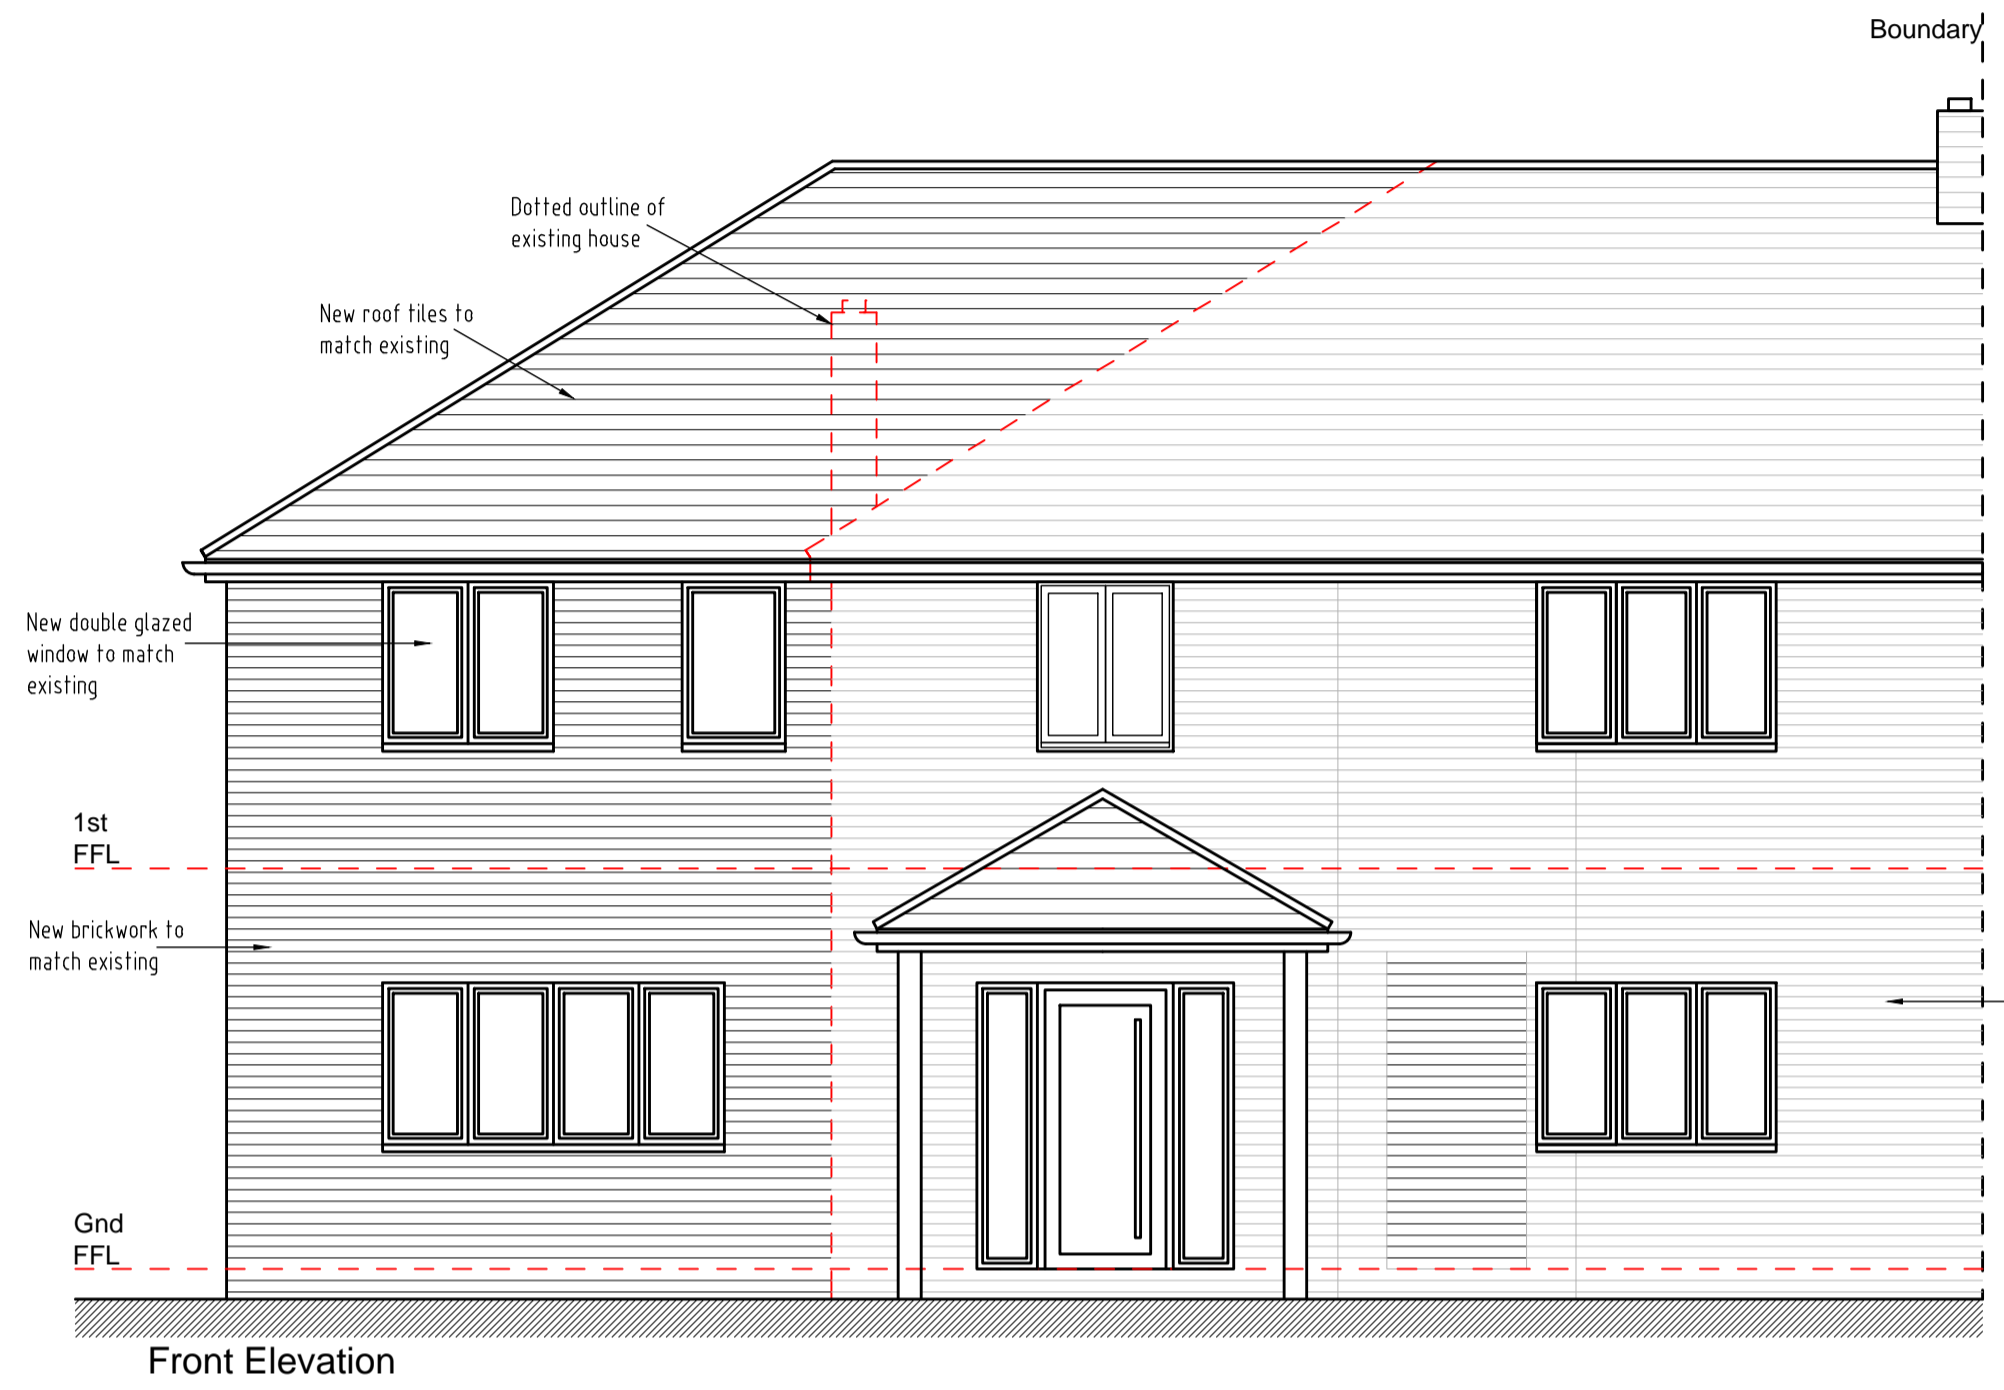

A	Drawing updated following client changes	20.04.23			
REV	DESCRIPTION	DATE	INIT	CHKD	
	STATUS	FOR INFORMATION			

Client
V Powley

Project
1 Mount Cottage, The Mount, Main Road, Sevenoaks, Kent. TN14 7NU

Title
Proposed Elevations

Scale	Date	Drawn	Checked
1:50@A1	14.04.23	N/A	N/A
Project No:	Drawing No.	Revision	
2023-069	004	A	