


South East Elevation
Proposed Elevations
 Scale: 1:200

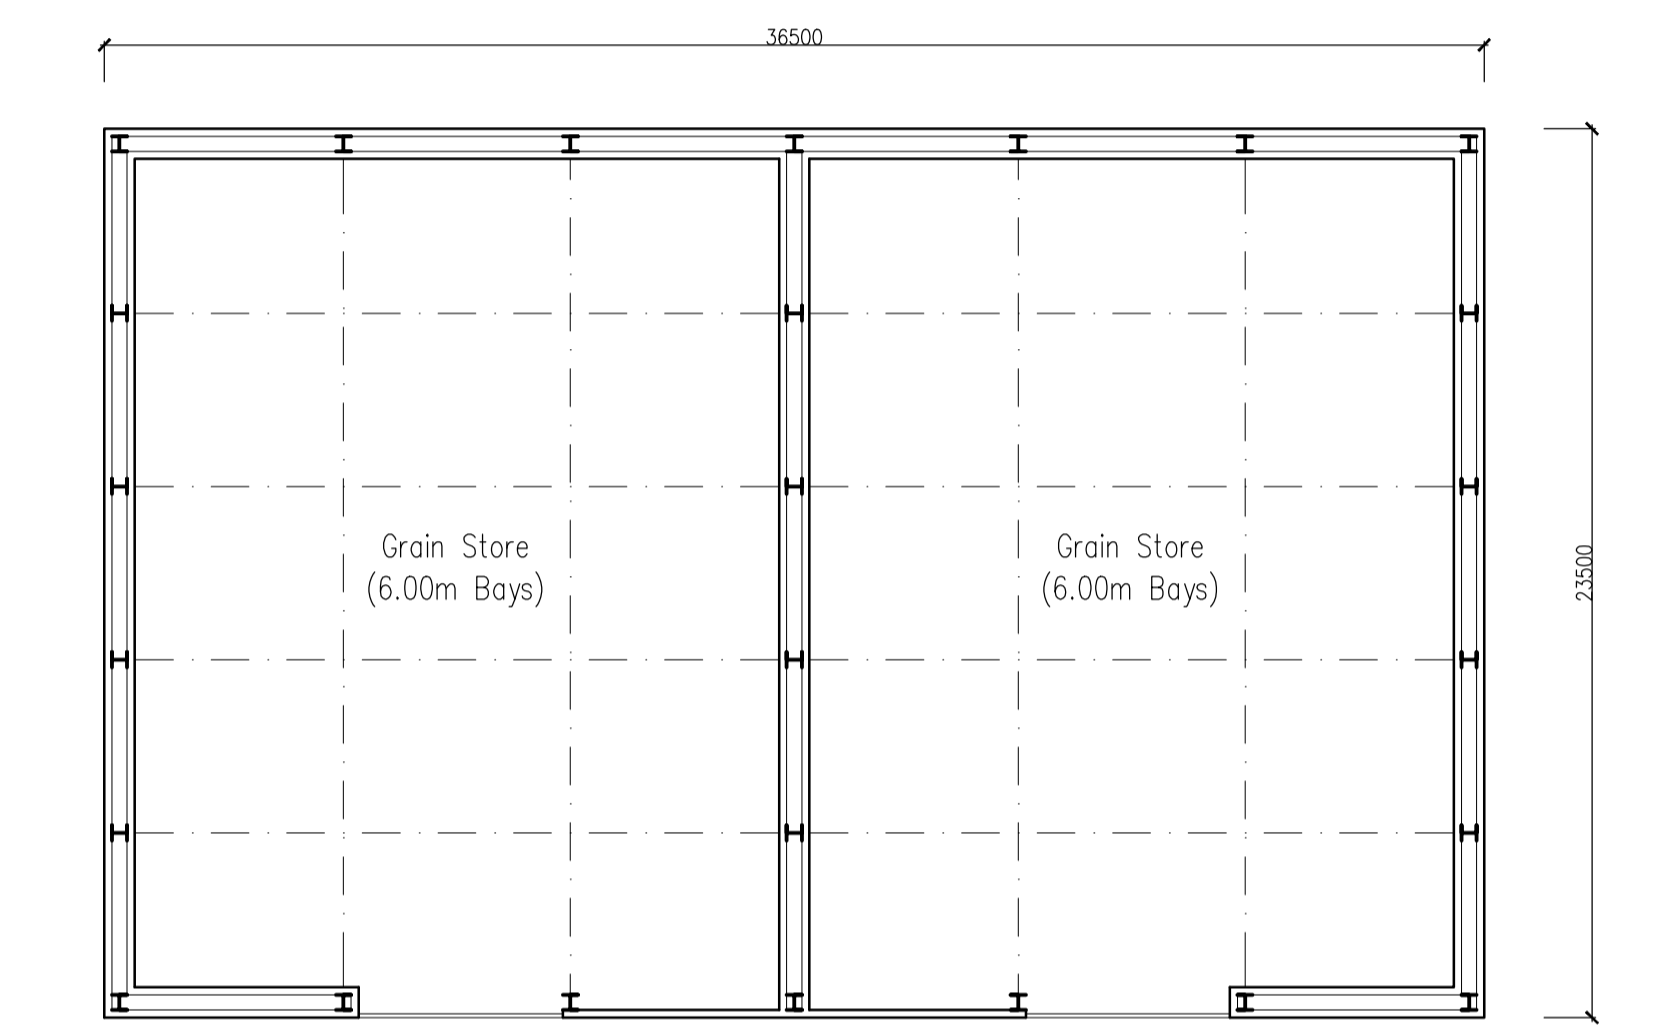

Proposed Floor Plan
 Scale: 1:200



Proposed Site Plan
 Scale: 1:200

0 1m 2m 3m 4m 5m 10m

NORTH

Nick Peasland		<i>ARCHITECTURAL SERVICES</i>
Belmont House, Hall Street, Long Melford, Sudbury, Suffolk, CO10 9JF Tel: 07966 152864 Fax: 01787 211898 Email: info@nickpeasland.co.uk		
Client: Mr J. Pullen		
Project: Proposed Grain Store Barr Hall Farm, Morris Green, Sible Hedingham, Halstead, Essex, CO9 3LR		
Subject: Proposed Floor Plan, Elevations And Site Plan		
DRAWN	MJM	REVISIONS:
DATE	June 2023	---
SCALES	As Shown	ISSUE at A1 DRAWING No. 2819/03