



Proposed South West Elevation
1:50@A3

Rocks Road Verge

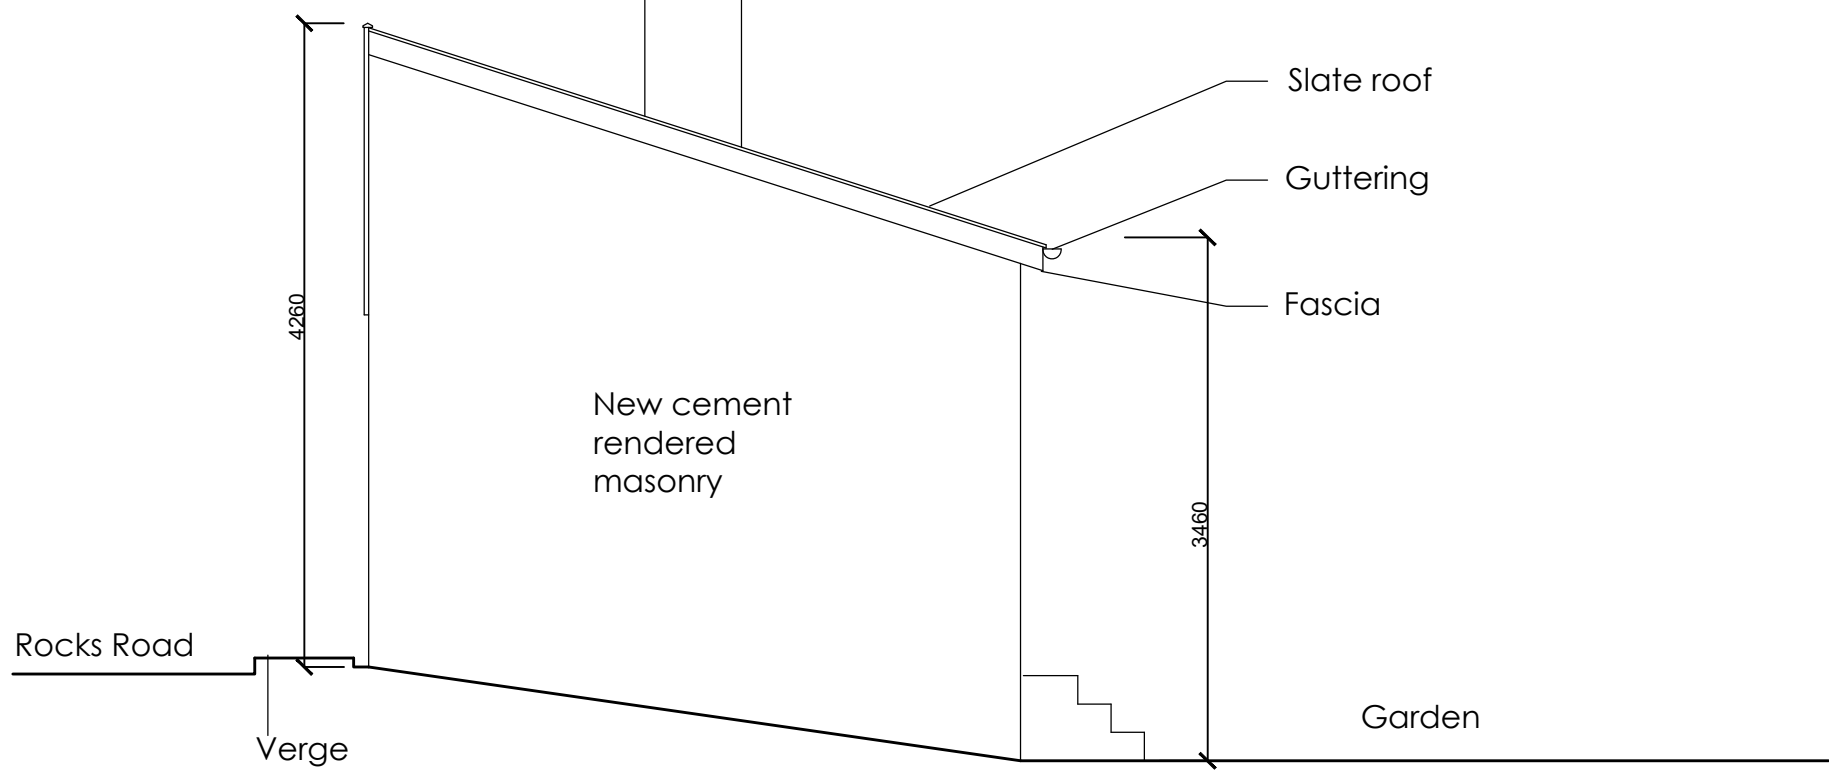

Proposed South East Elevation
1:50@A3

 

Revision: 2023.05.18 Rev A Planning Issue 2023.05.17 Issued to Client		
Project Name: Joys Green, The Old Chip Shop		
Client:		
Drawing Title: Proposed Elevations (Part Retrospective)		
Hummingbird Architecture Ltd Lydney Town Hall, High Street, Lydney, GL15 5DY 07715392703 hummingbirdarchitecture@hotmail.com		
Drawn By:	Checked By: BK	Date: Feb 2023
Drawing Size: 1:100 @ A3		
Drawing No: 1044-21		Rev: A