



1:100 Proposed Extension Floor Plan and Site Plan




1:500 Block Plan




1:1250 Site Location Plan  
Ordnance Survey, (c) Crown Copyright 2022. All rights reserved. Licence number 100022432



1:100 Proposed Front Elevation

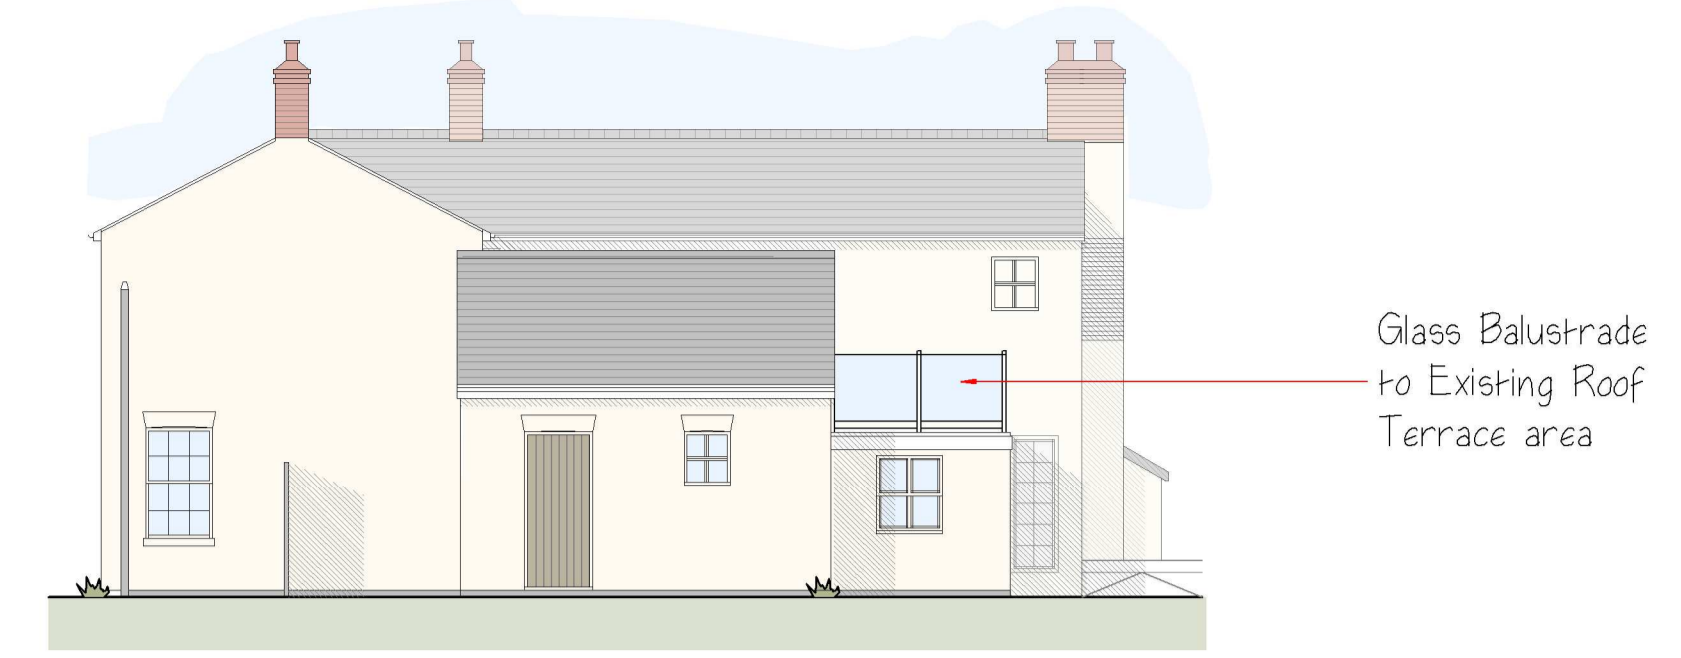


1:100 Proposed Flank Elevation

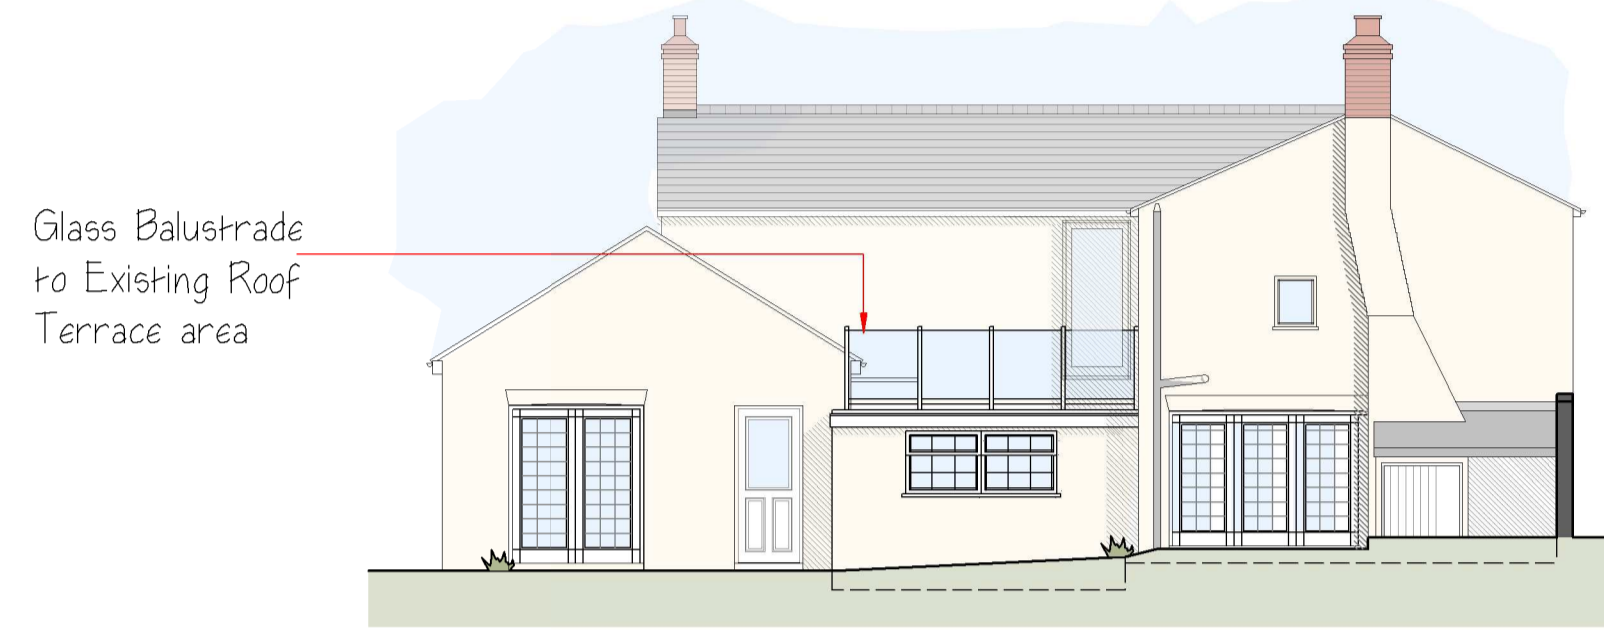

1:100 Proposed Rear Elevation


1:100 Proposed Extension Elevations

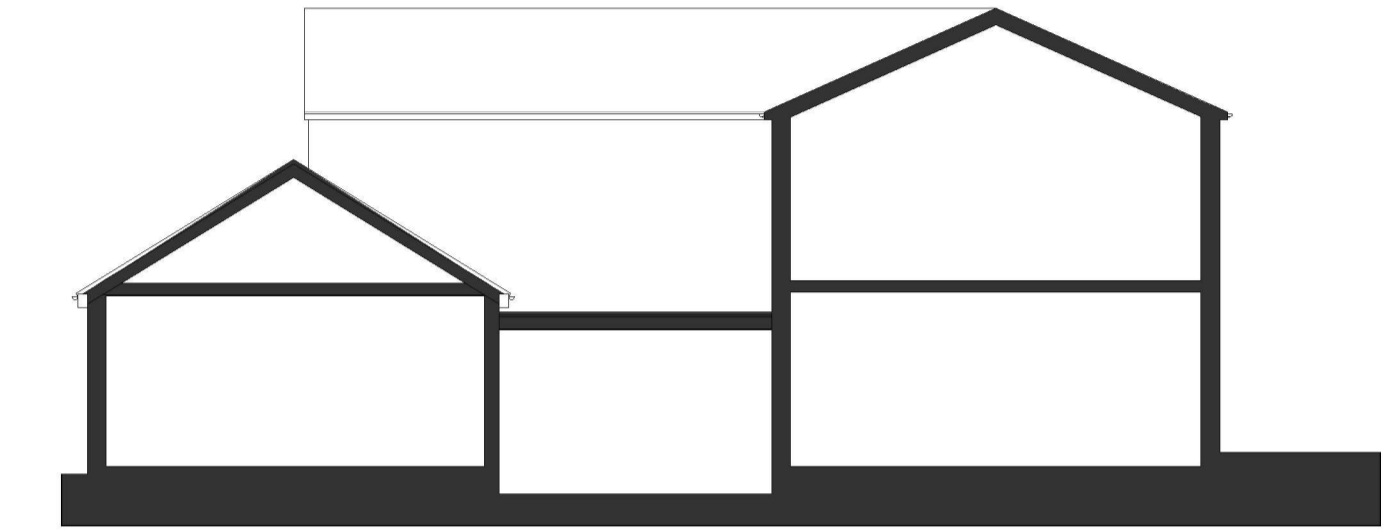


1:100 Section Through Structure




1:100 Existing Front Elevation

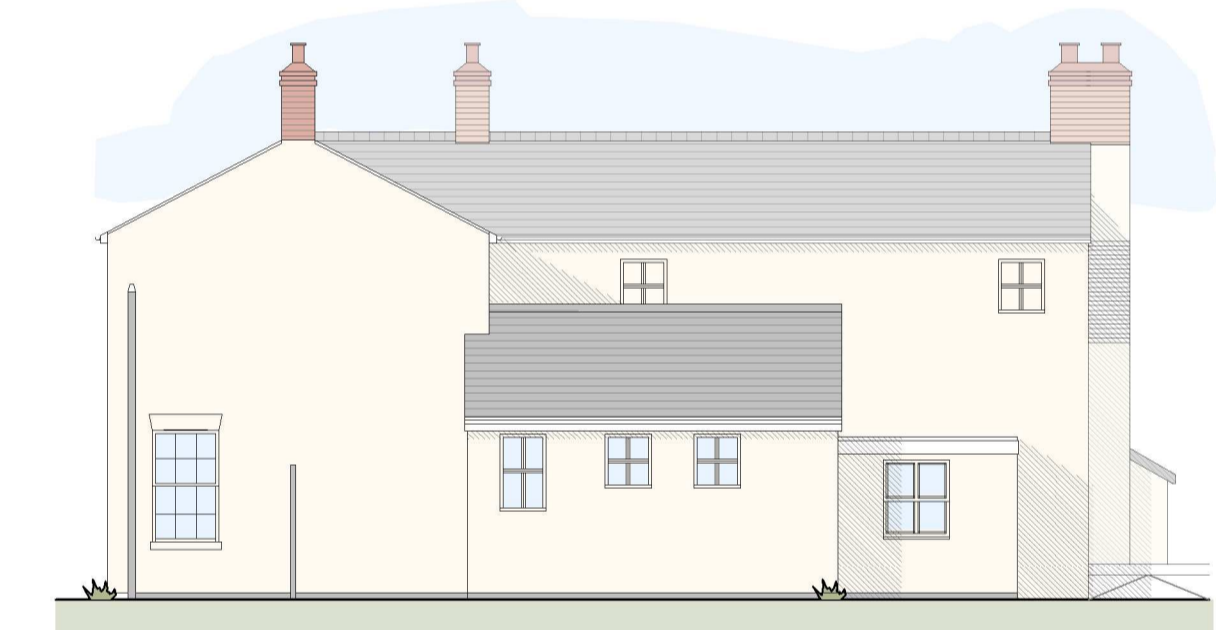

1:100 Existing Flank Elevation

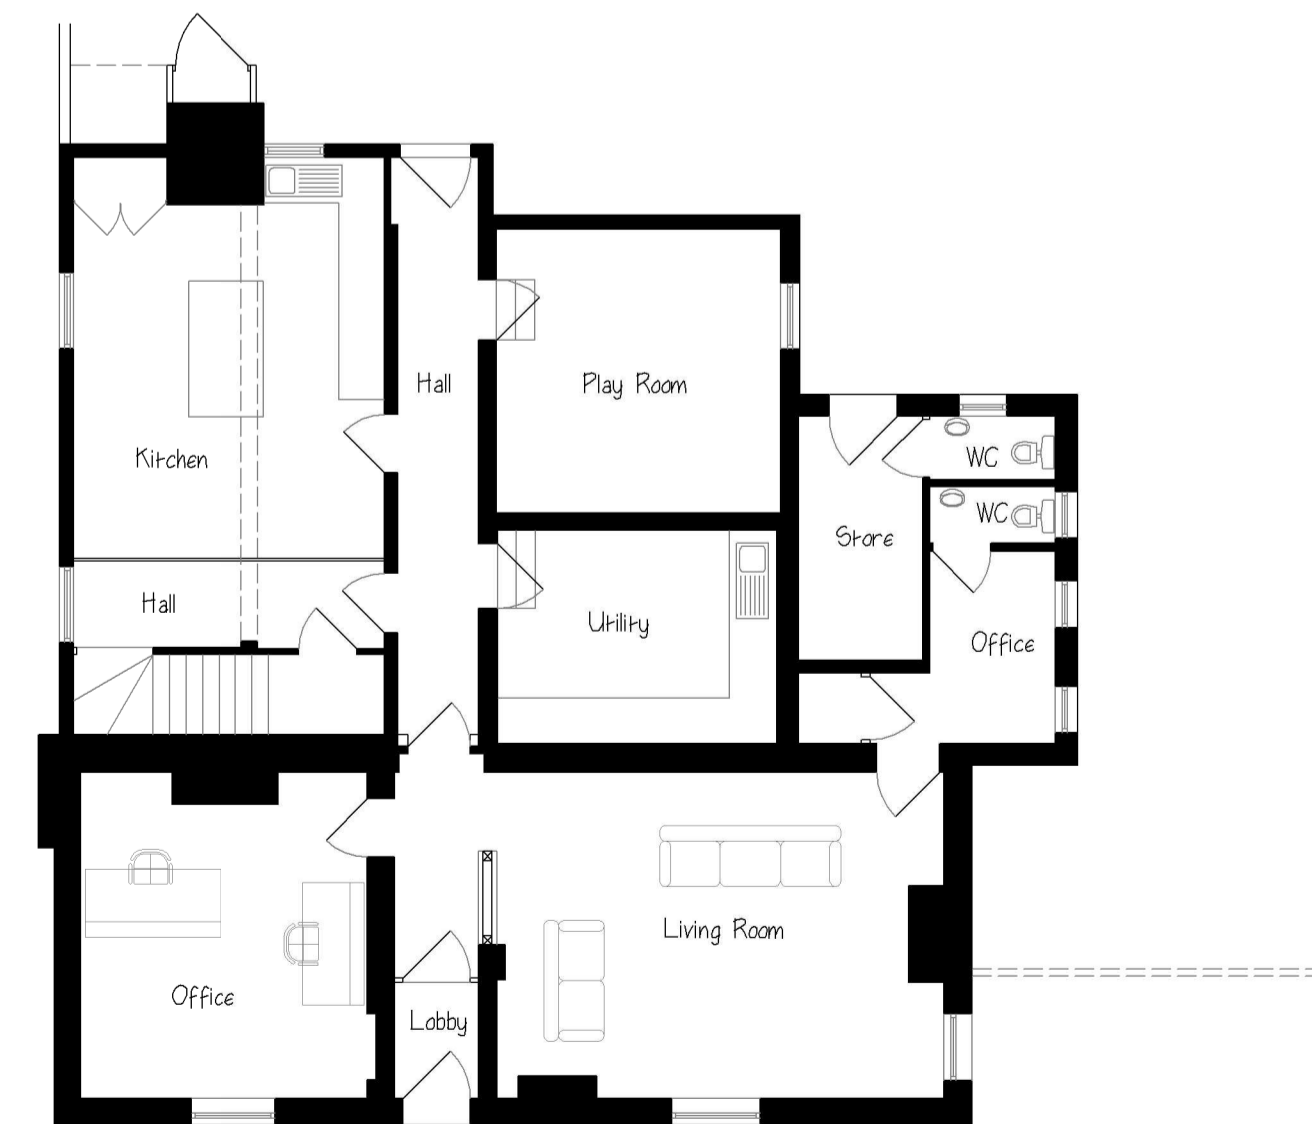

1:100 Ground Floor Plan

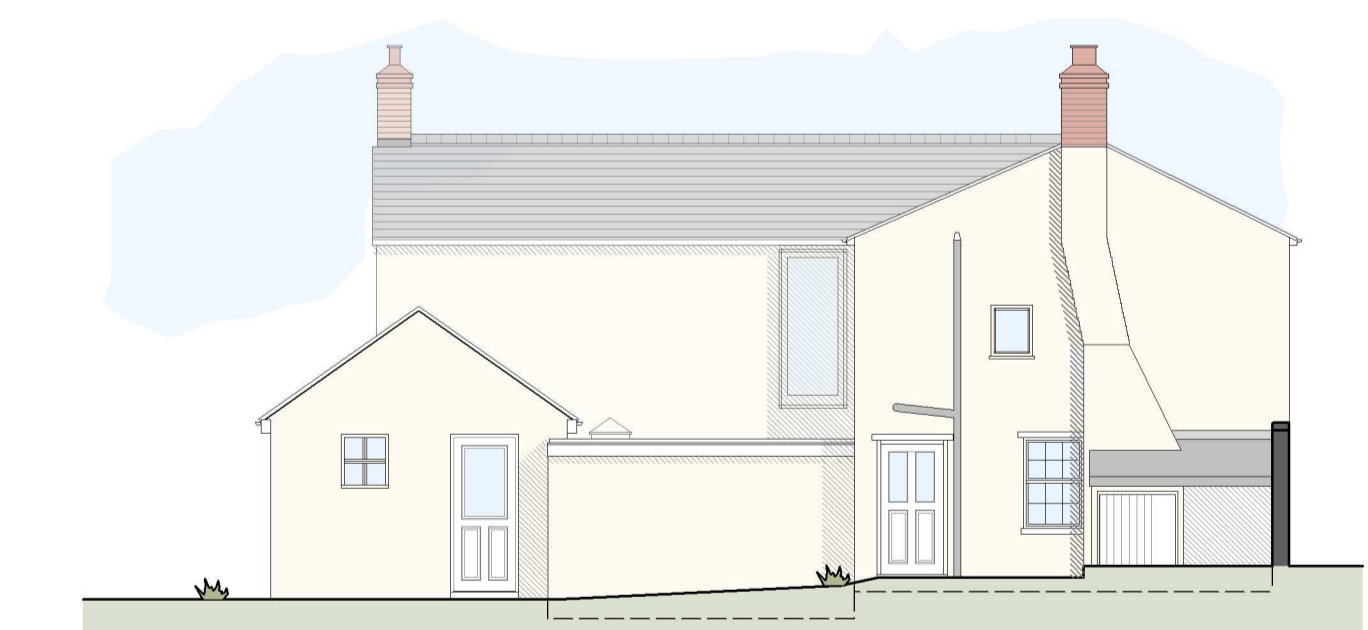

1:100 Existing Rear Elevation

1:100 Existing Floor Plans and Elevations (note first floor layout unchanged)

Planning Application

**THE PLANNING CONSULTANCY LTD**

The Studio, 2 Bradbury Farm Barns  
Hare Street, Buntingford,  
Hertfordshire,  
SG9 0DX

Project Name: The Old Chequers, 38 High Street, CB63LD  
Drawing Title: Proposed Elevations Floor Plans  
Scale: 1:100 @ A1  
Date Drawn: 24/05/2022

Project No: 311  
Drawn by: CJH  
DRG NO: 100

Proposed Extension - The Old Chequers, 38 High Street, CB63LD