



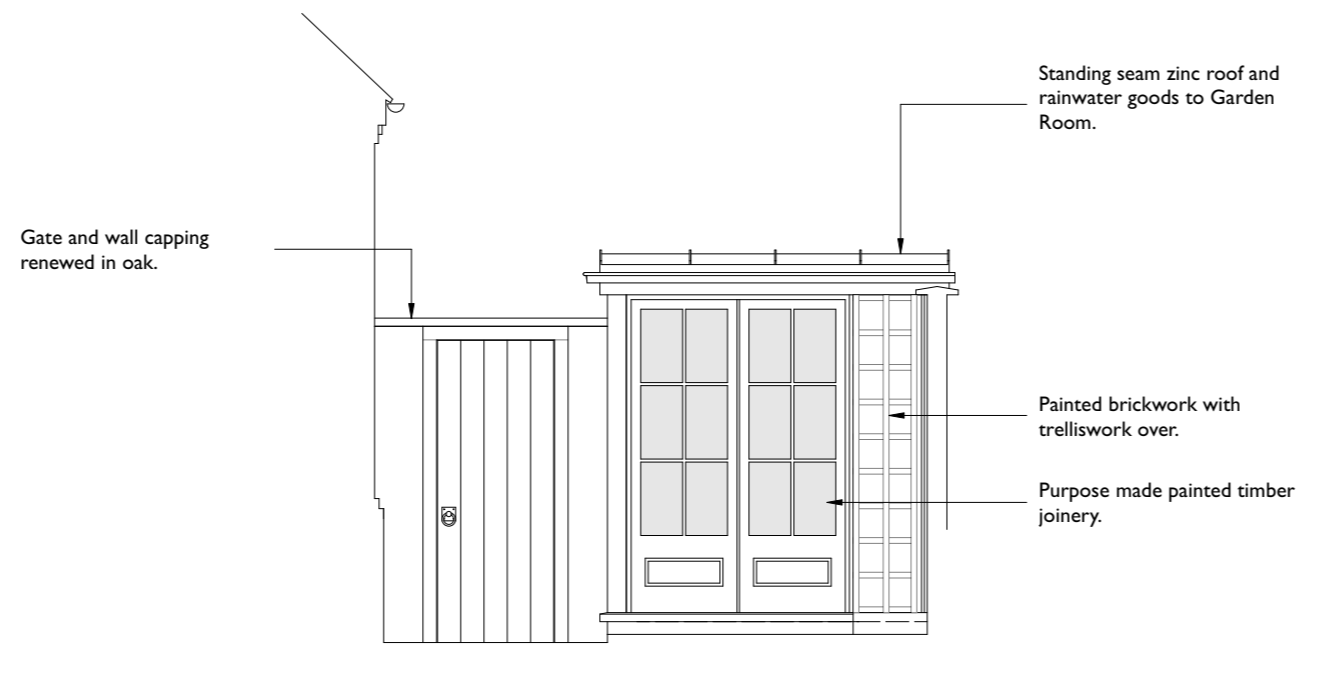


West Elevation

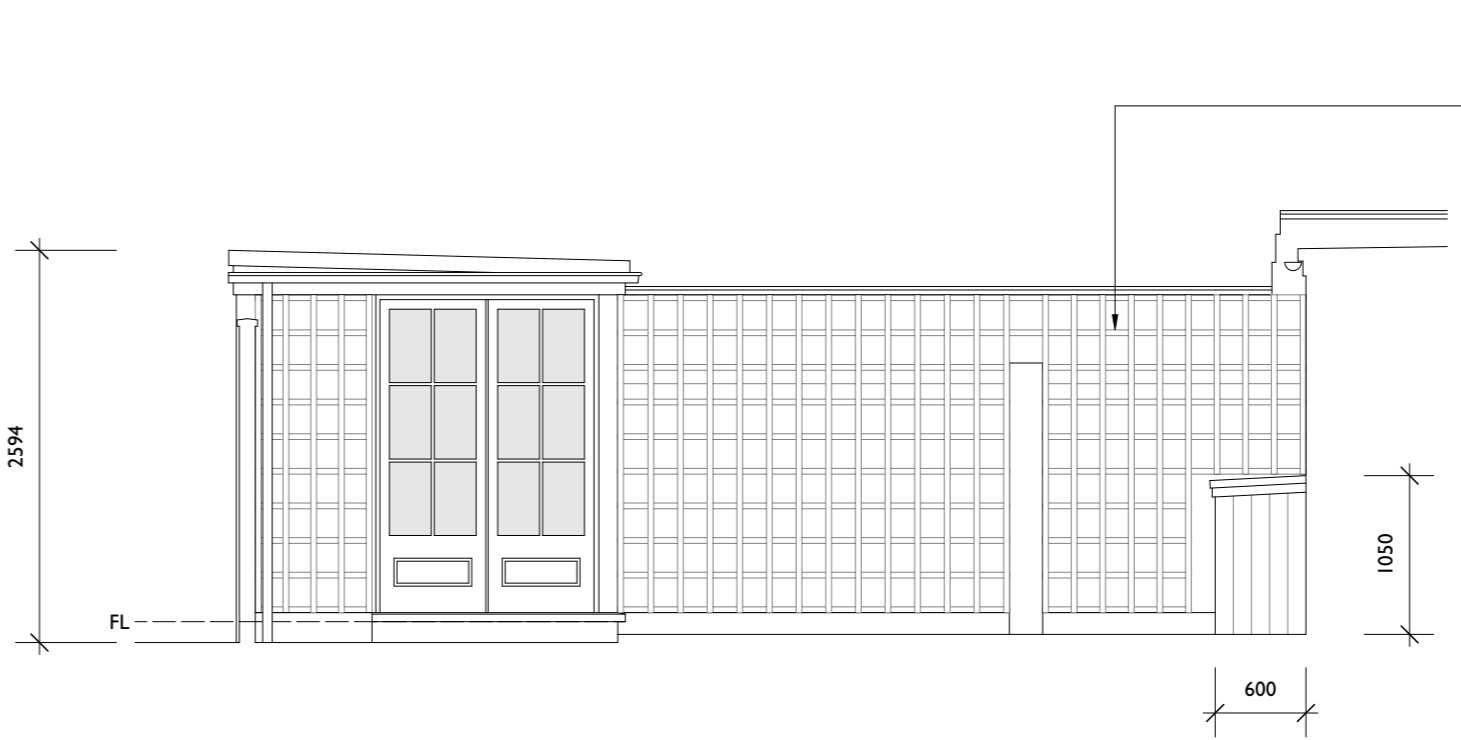

North Elevation




East Elevation

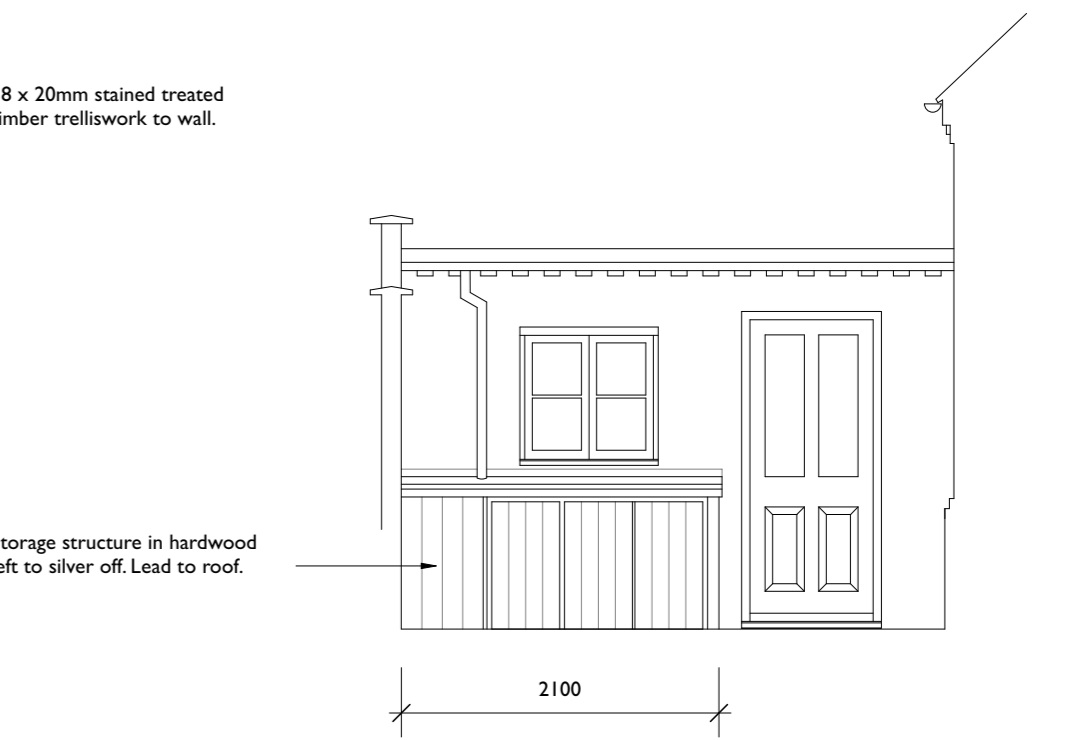


South Elevation



08.00

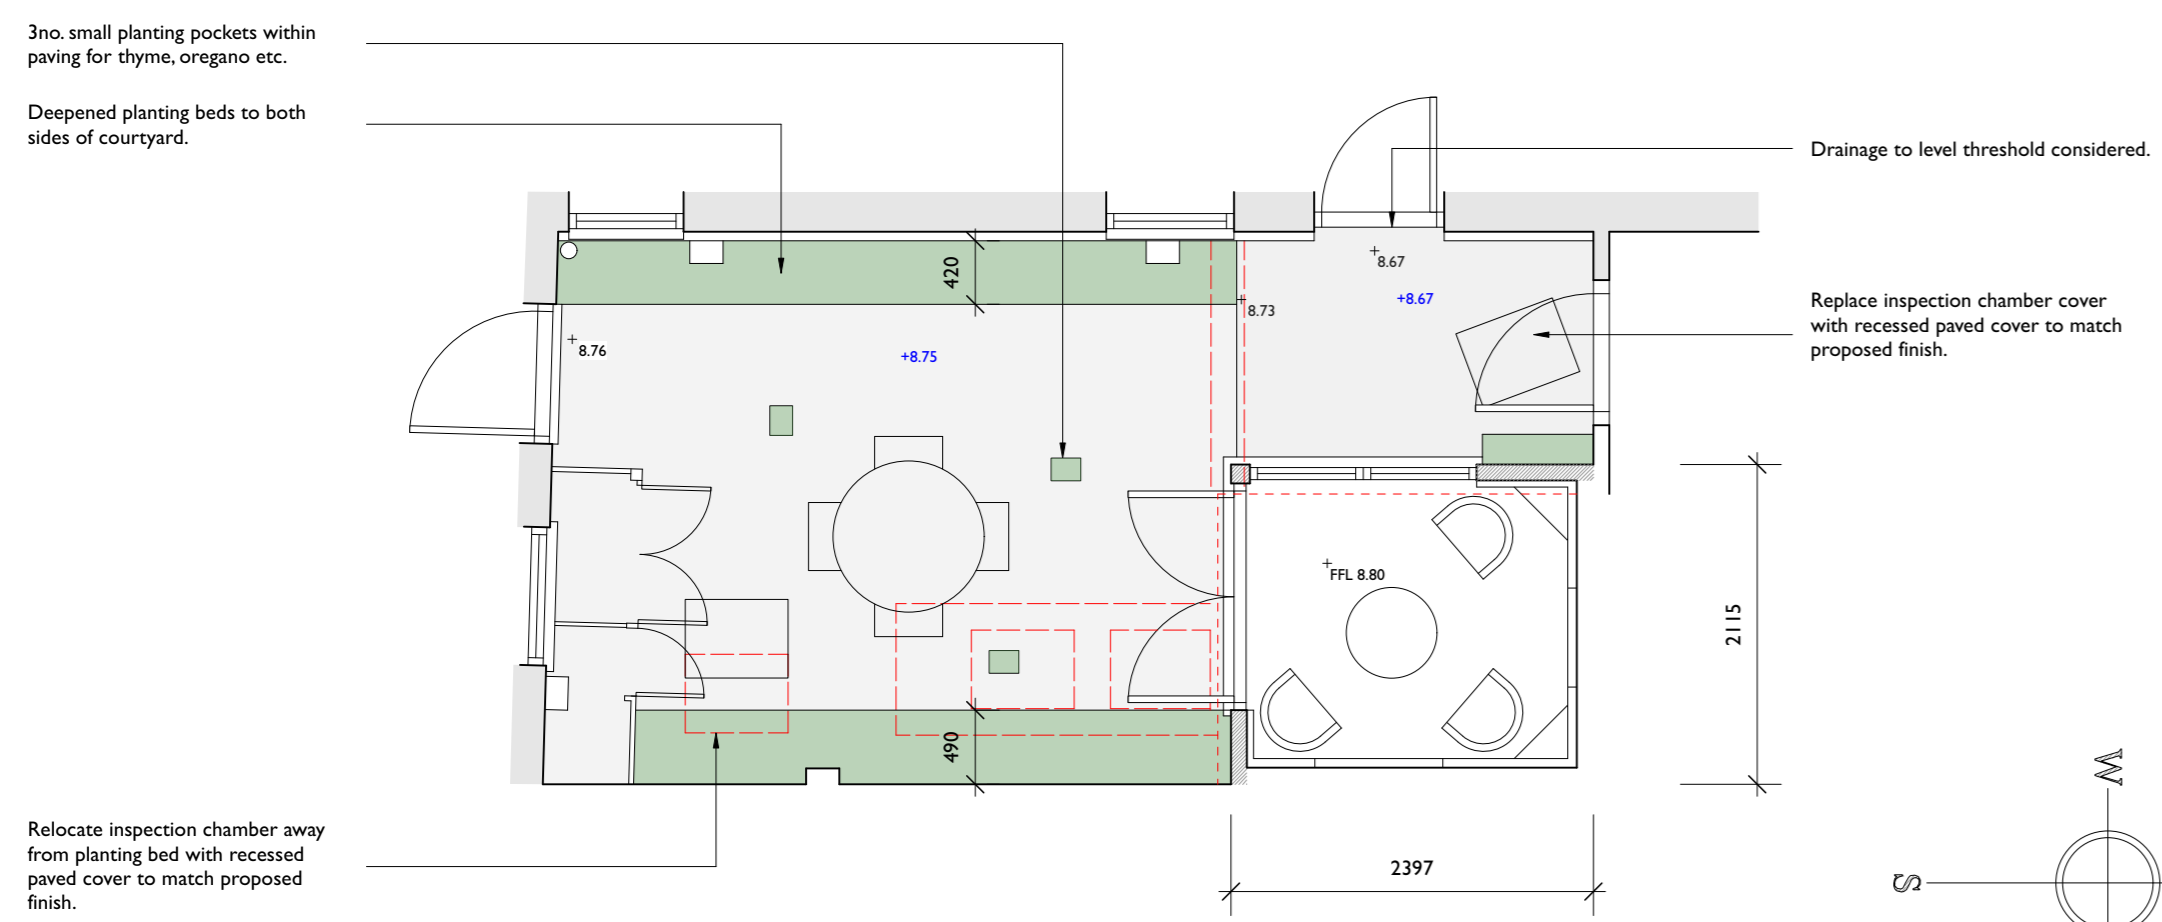

Courtyard Plan - 1:50

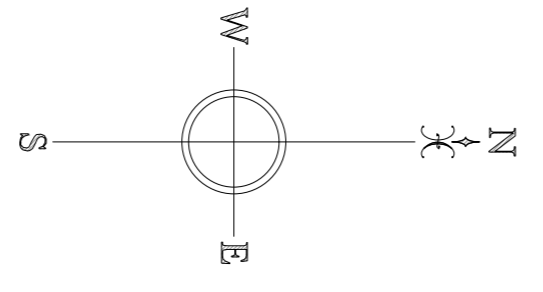

Part Proposed West Elevation 1:20

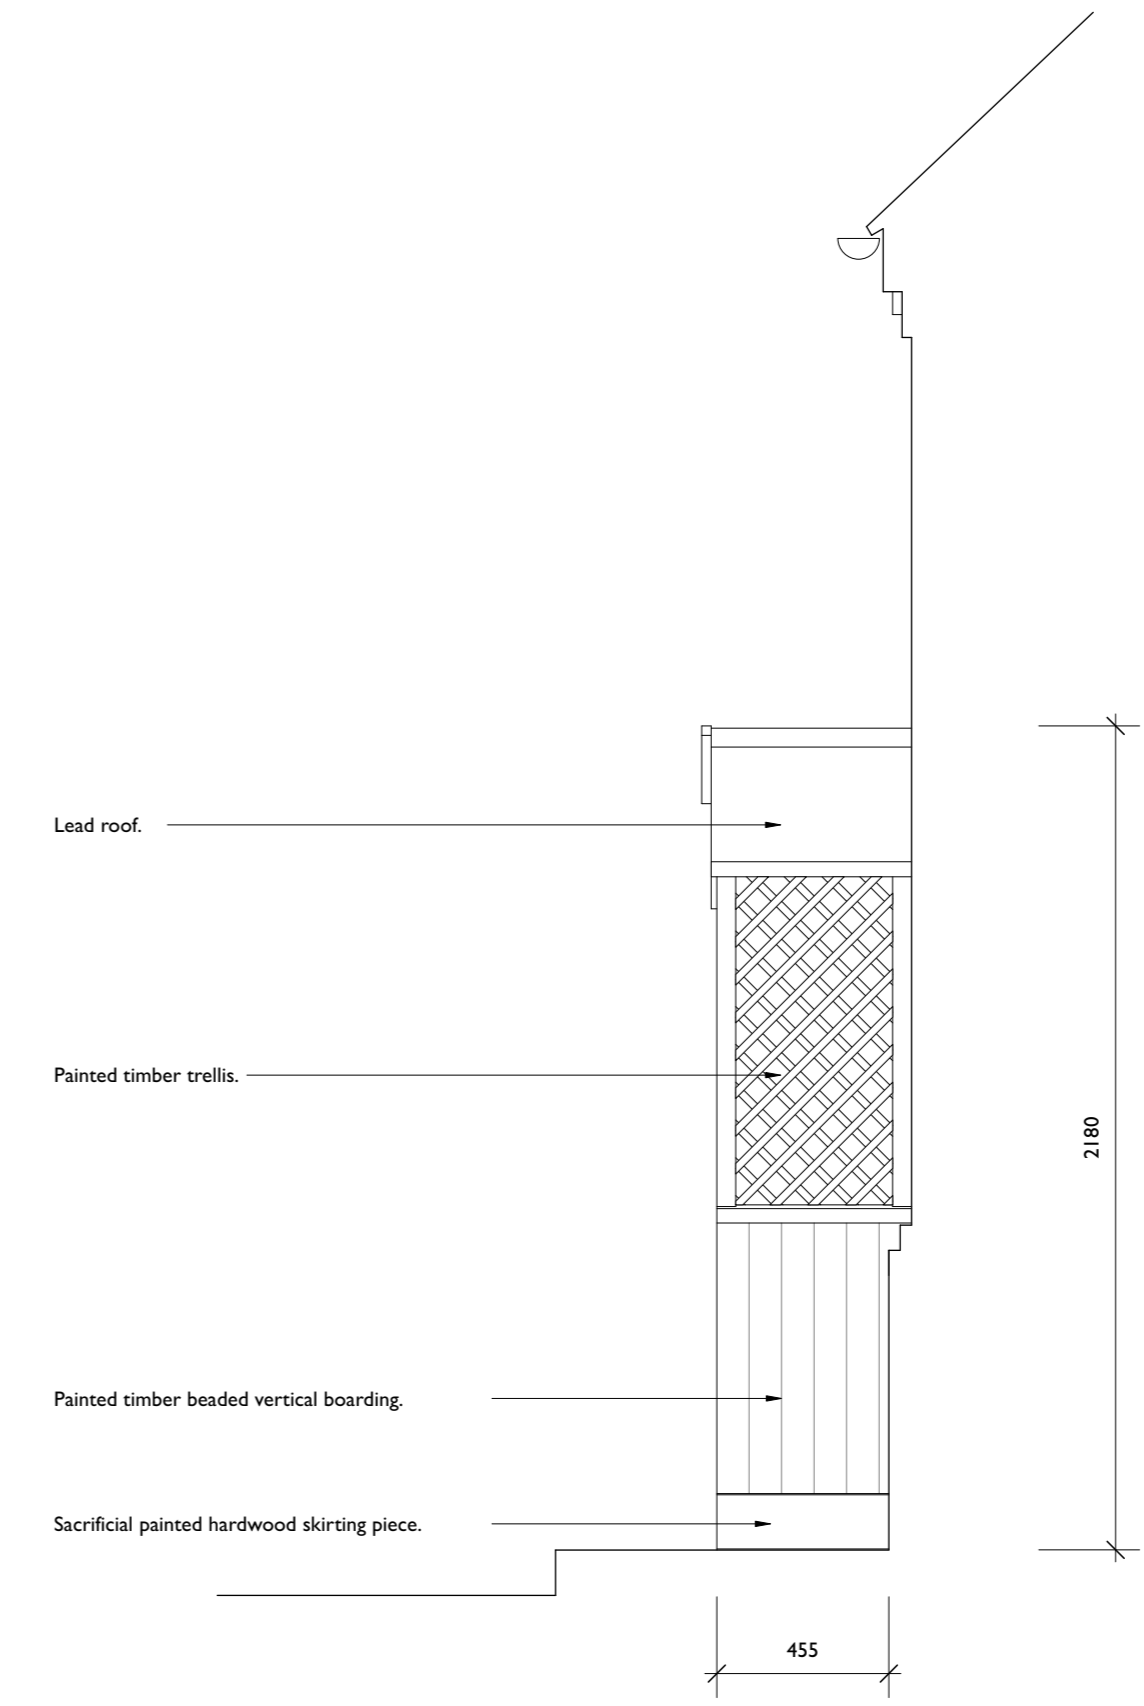 

Proposed Side Elevation - 1:20

ROGER BALMER
DESIGN

FOUNTAIN HOUSE STUDIO THE STREET EAST BERGHOLT COLCHESTER CO7 6TB
Telephone: 01206 299477 Email: enquiries@rogerbalmerdesign.co.uk

| | | |
|---------------------------|--|--|
| Client Mr and Mrs Shaw | Project Little Cot East Harbour Way Burnham Overy Staithe | Drawing Plans and Elevations as Proposed |
| Scale As noted at A1 | Date May 2023 | Del. BOC |
| | | Drawing no. Rev. 1023 - 04 |

Contractors must verify all dimensions and information on site prior to commencement of work. Do not scale from drawing.
© Roger A Balmer Ltd