



SIDE ELEVATION - WEST

FRONT ELEVATION - SOUTH

SIDE ELEVATION - EAST

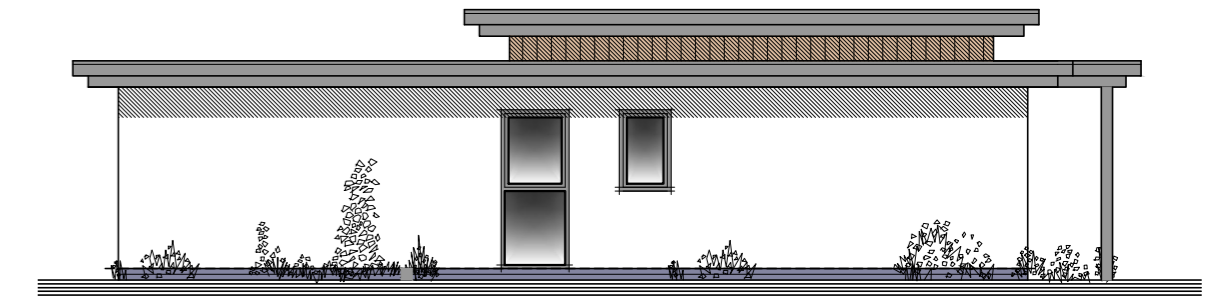


REAR ELEVATION - NORTH

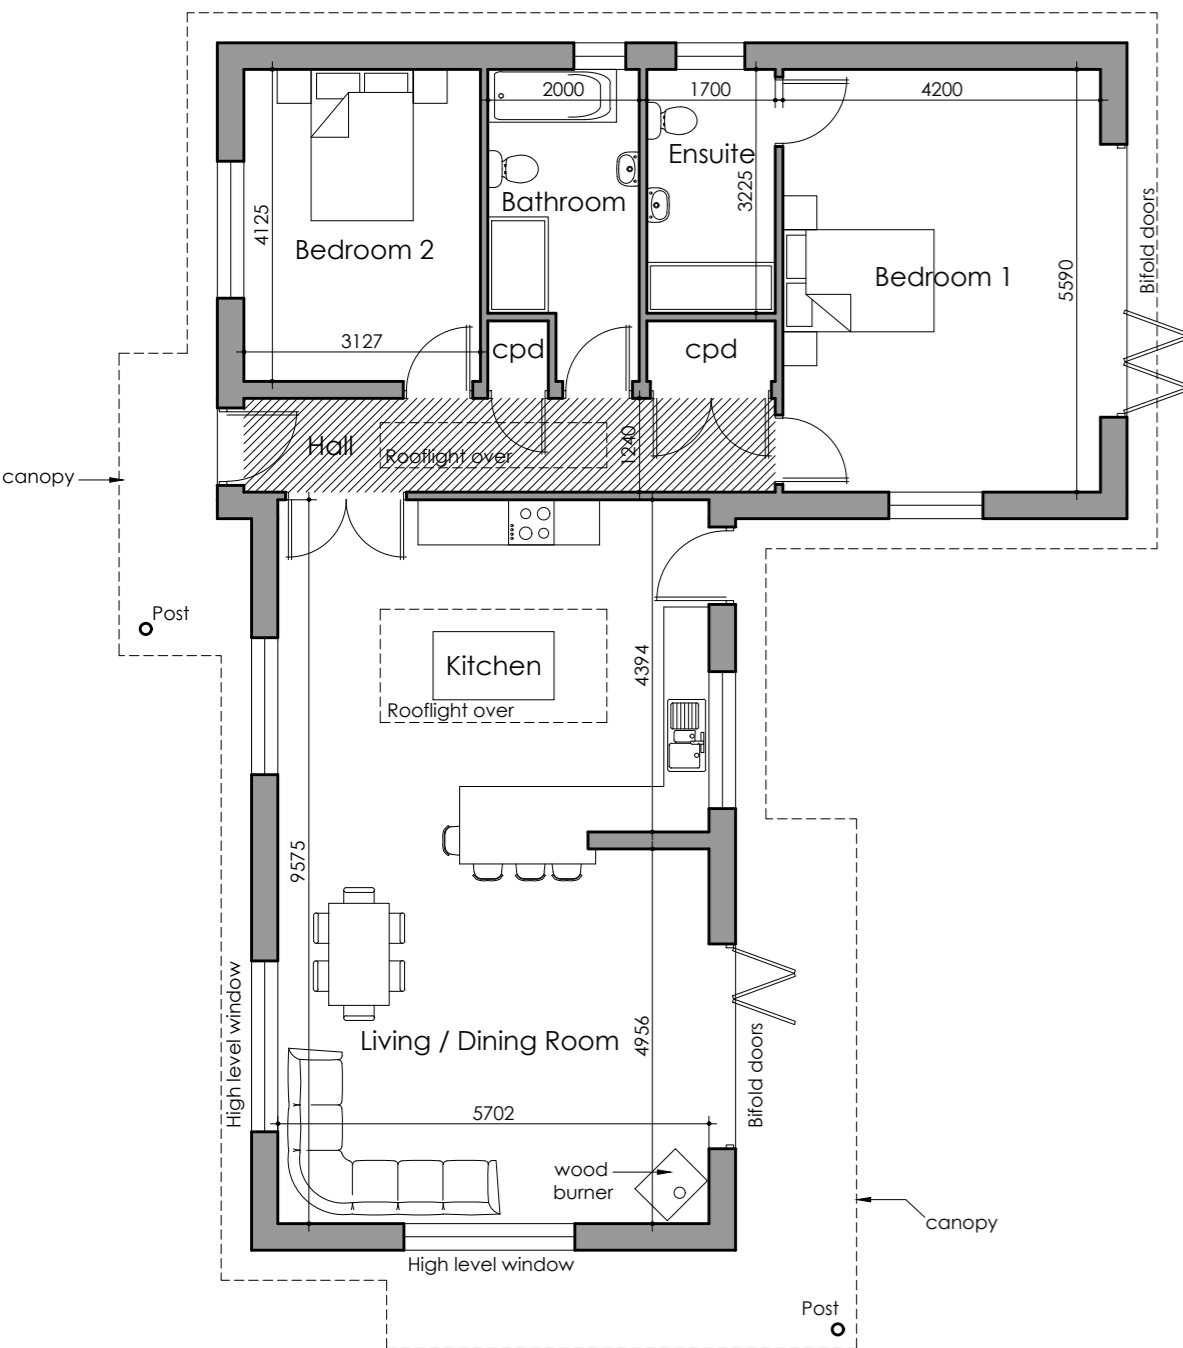


FLOOR PLAN

scale 1:100

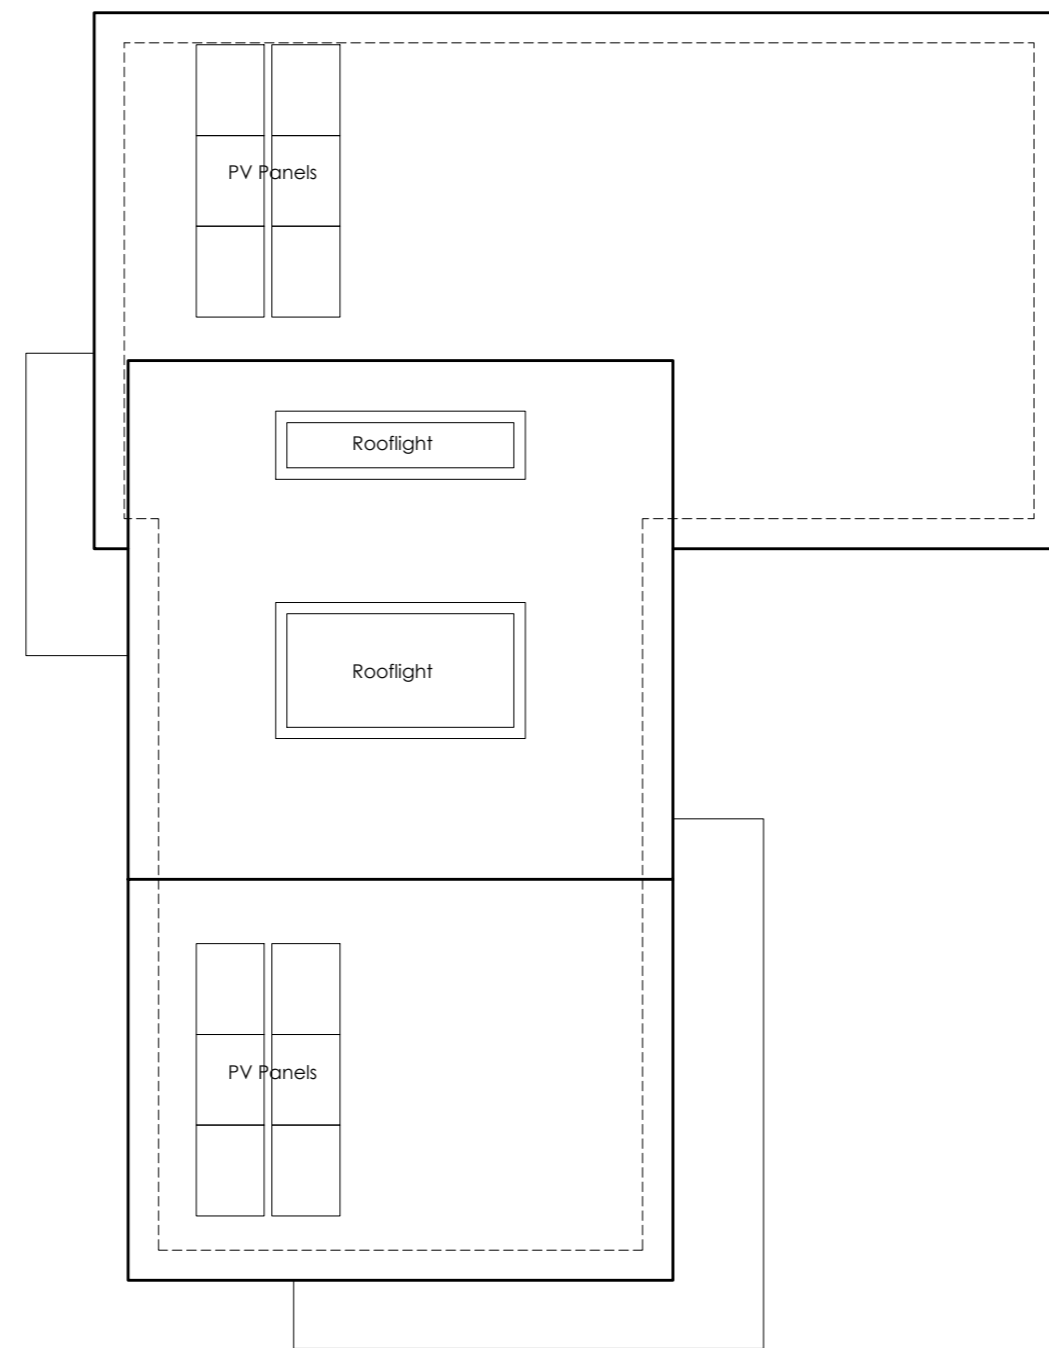


Roof Plan

scale 1:100

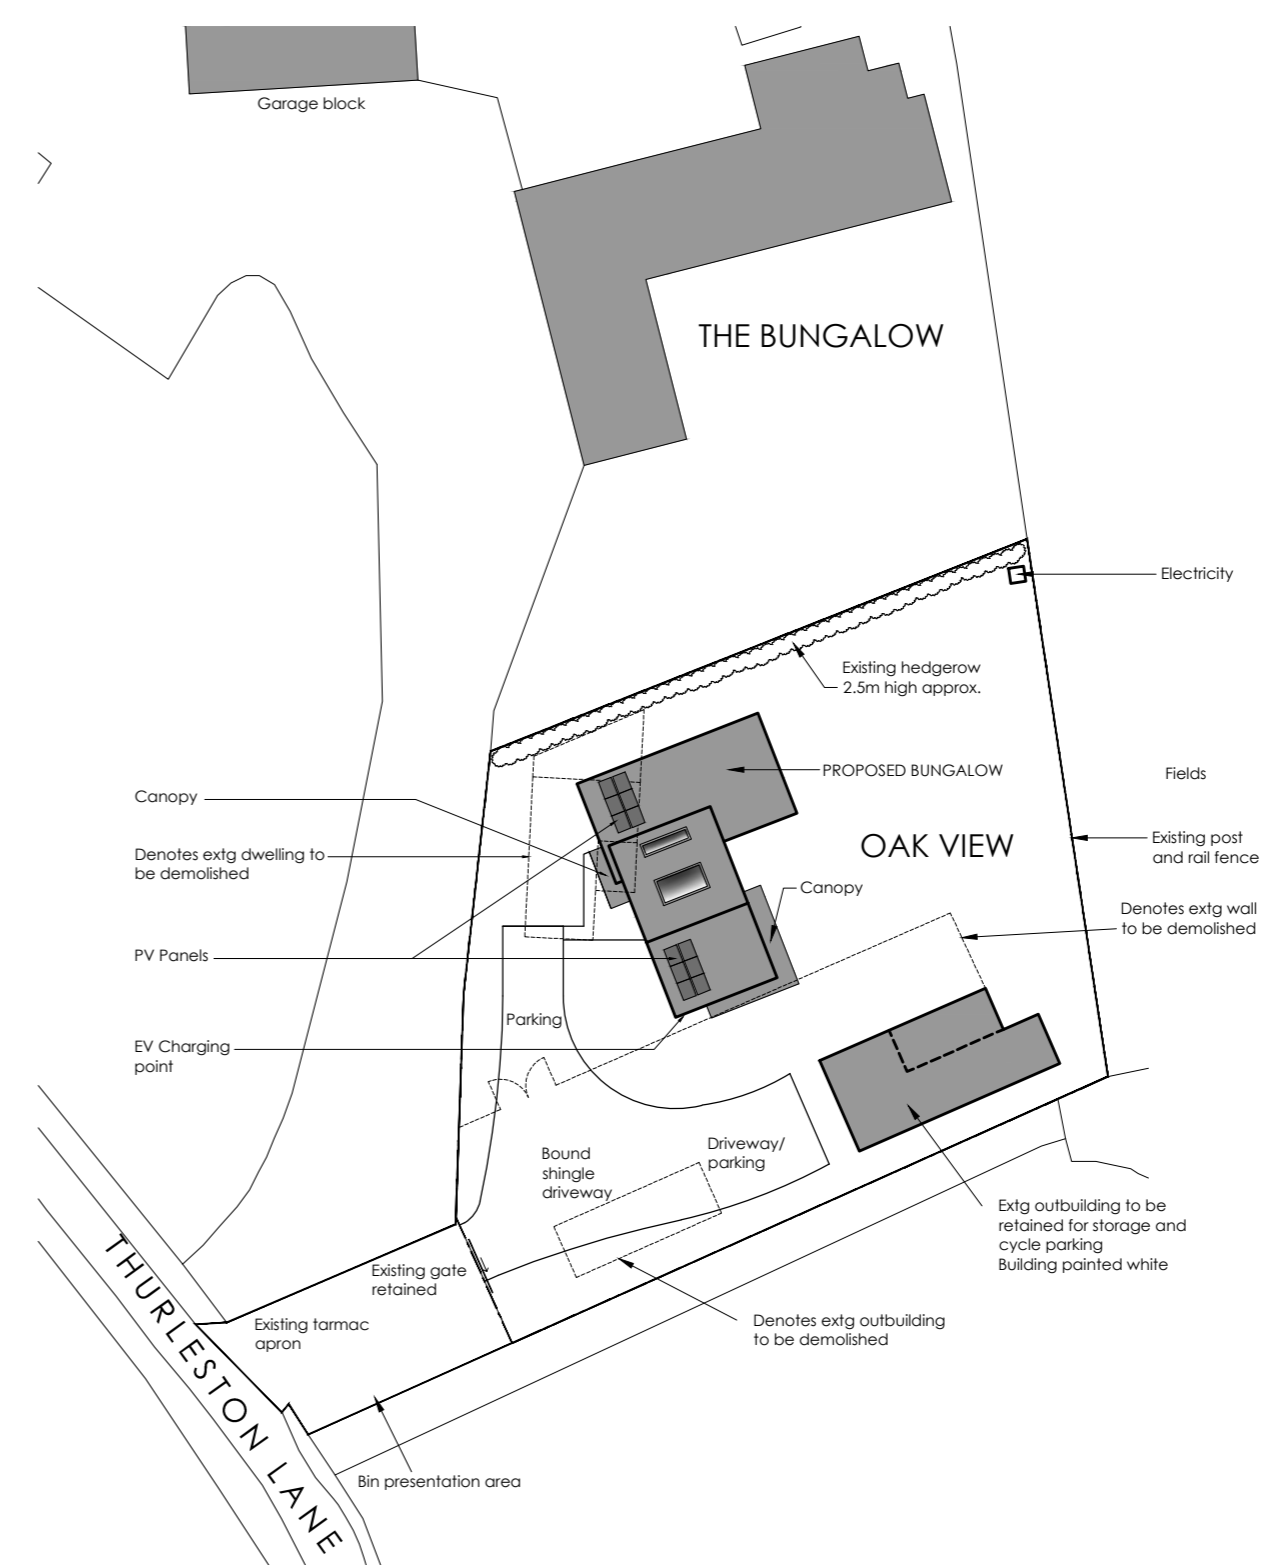

SITE LAYOUT PLAN

scale 1:500

 

Rev A Minor revisions

**LAST & TRICKER**  
PARTNERSHIP

3 Lower Brook Mews,  
Lower Brook Street  
Ipswich, Suffolk, IP4 1RA  
01473 252961 / 01473 233129  
www.lastandtricker.co.uk  
info@lastandtricker.co.uk

Client: **Mr and Mrs B Kirby**

Project: **Proposed replacement dwelling at Oak View, Thurleston Lane, Ipswich, IP1 6TH**

Drawing: **Proposed Plans & Elevations**

Date: **Feb '23** Scale: **1:100 at A2** Drawn: **BR**

Job No: **5914** Drwg No: **1** Revision: **A**