



Notes:
 ALL DIMENSIONS TO BE CHECKED ON SITE BY THE GENERAL CONTRACTOR
 BEFORE ANY WORK IS PUT IN HAND.

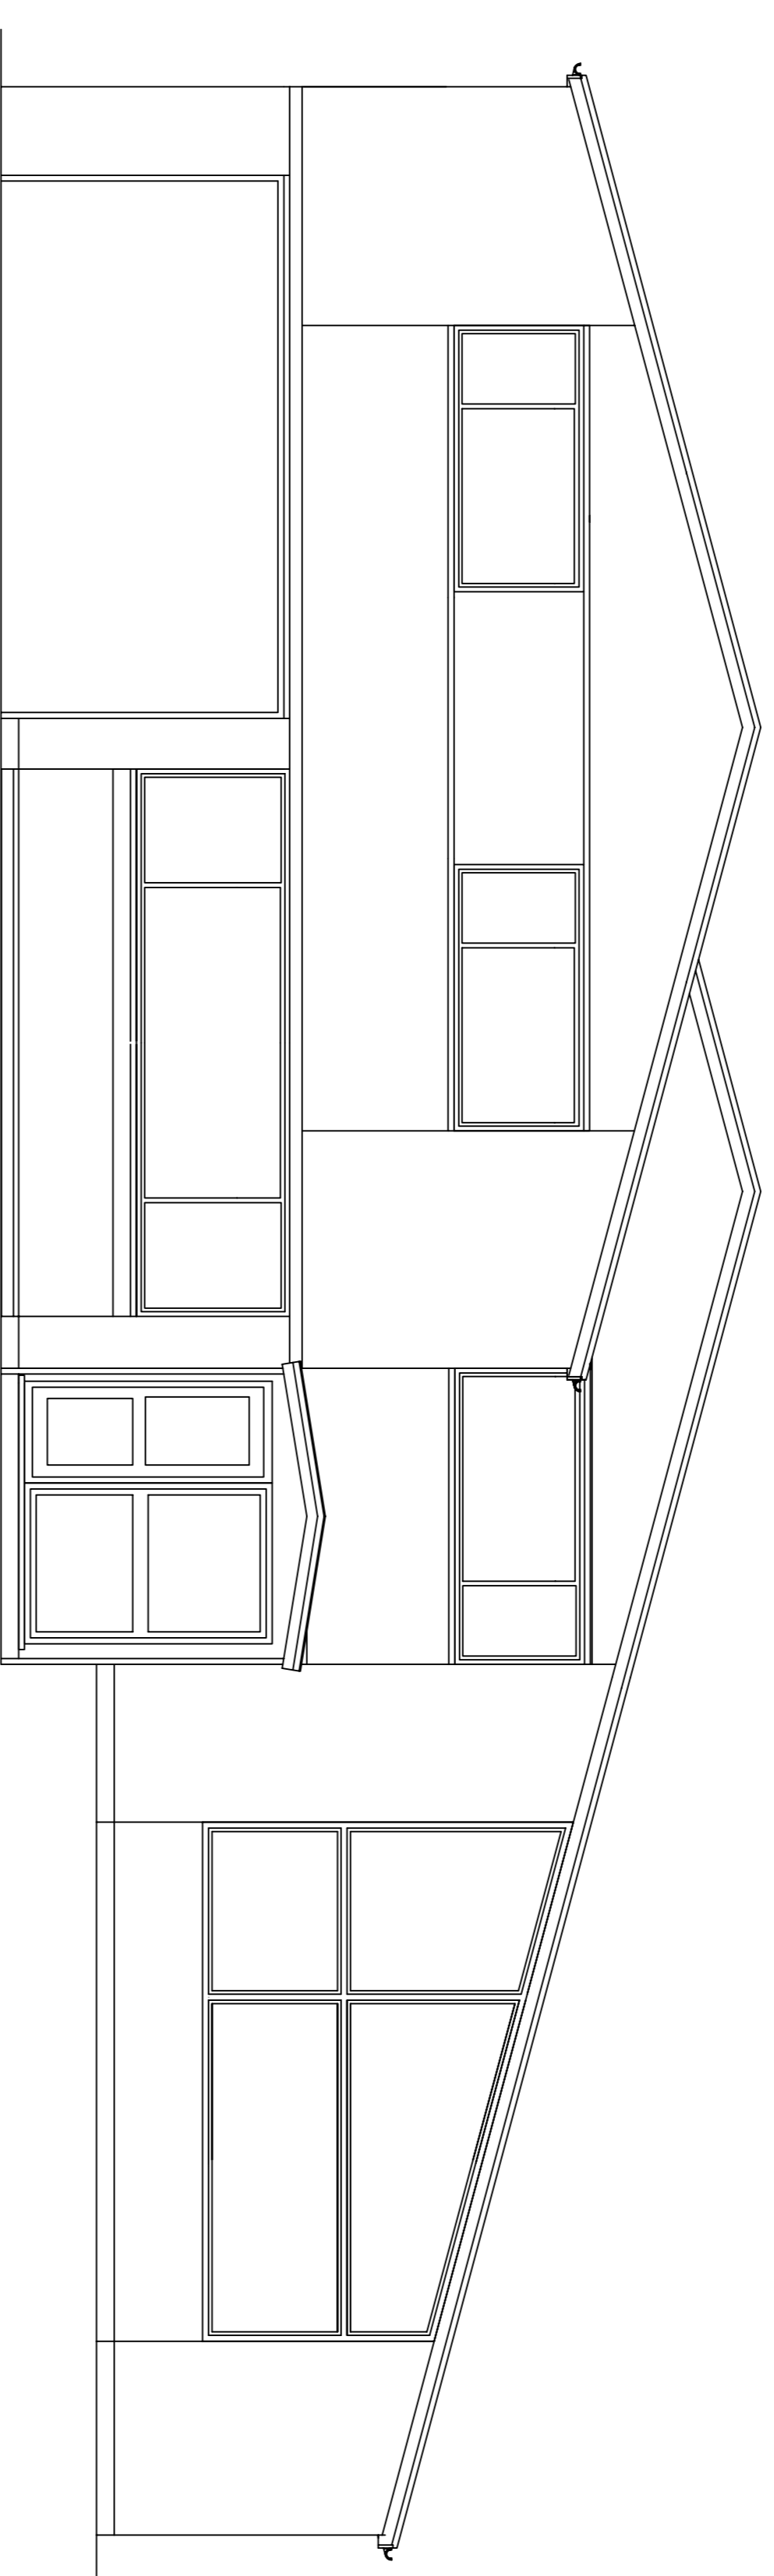

FRONT ELEVATION (1:100)

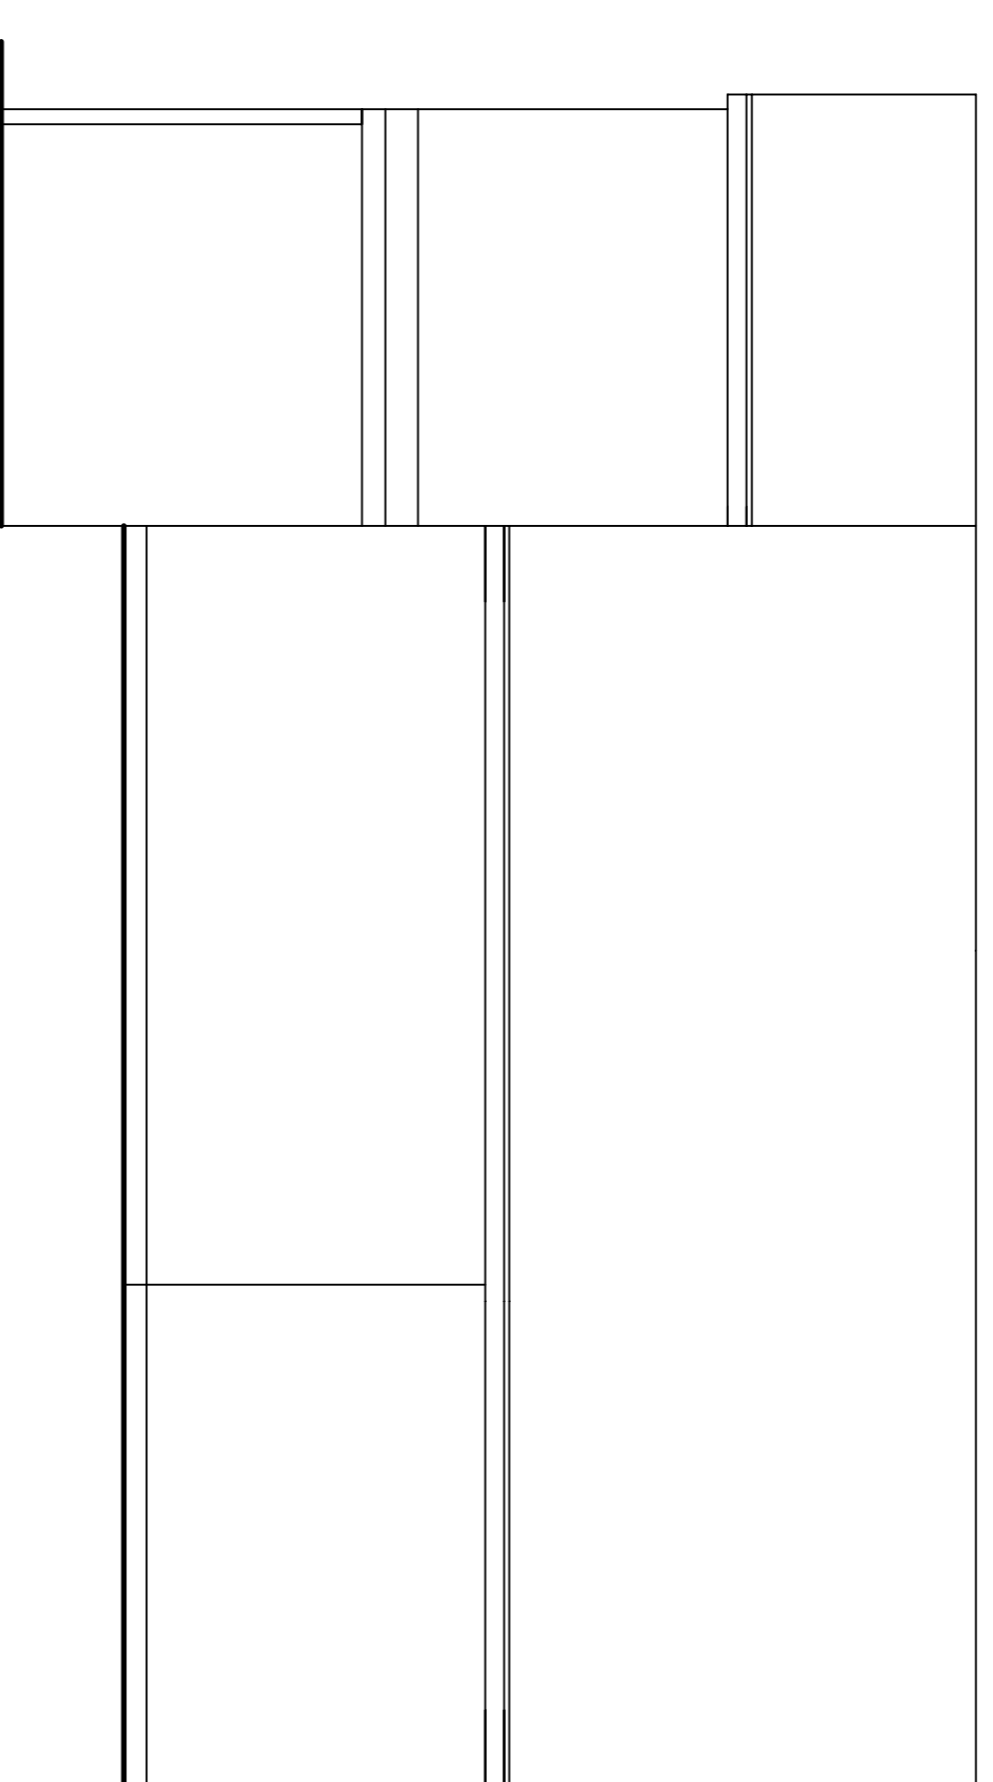

SIDE ELEVATION (1:100)

Bridletree Limited
 36 The Maltings
 100 Woodhouse
 Stonehead, Abbeots
 Herts
 SG12 8HG
 Tel: 01920 877557 Mob: 07813 711082
 Email: jay@bridletree.co.uk

**EXISTING
 ELEVATIONS**
 AT
 1 PEARMAN DRIVE
 DANE END
 SG12 0LW

Dwg No. D211001/2 Date: MAY 2023
 Scales: 1:50 at A1