






front.

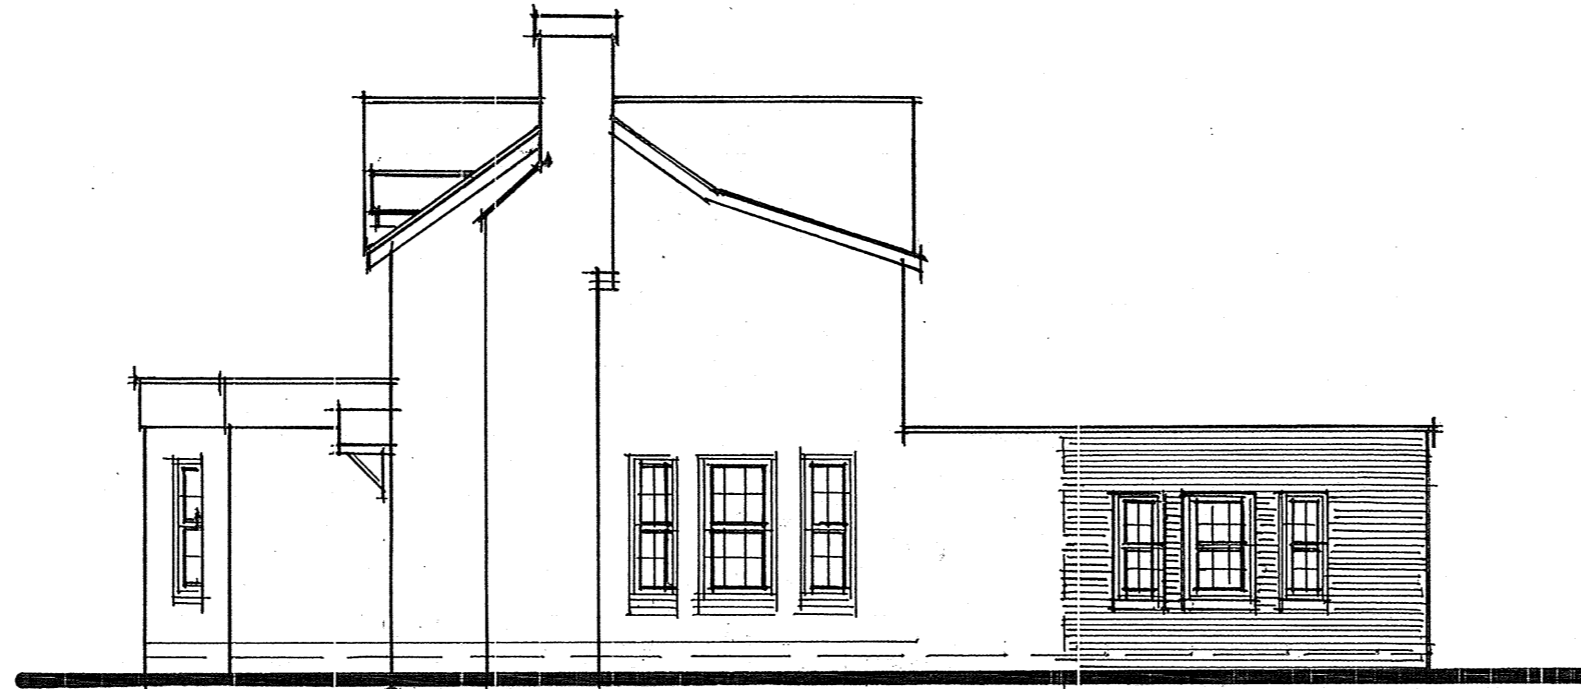


side.

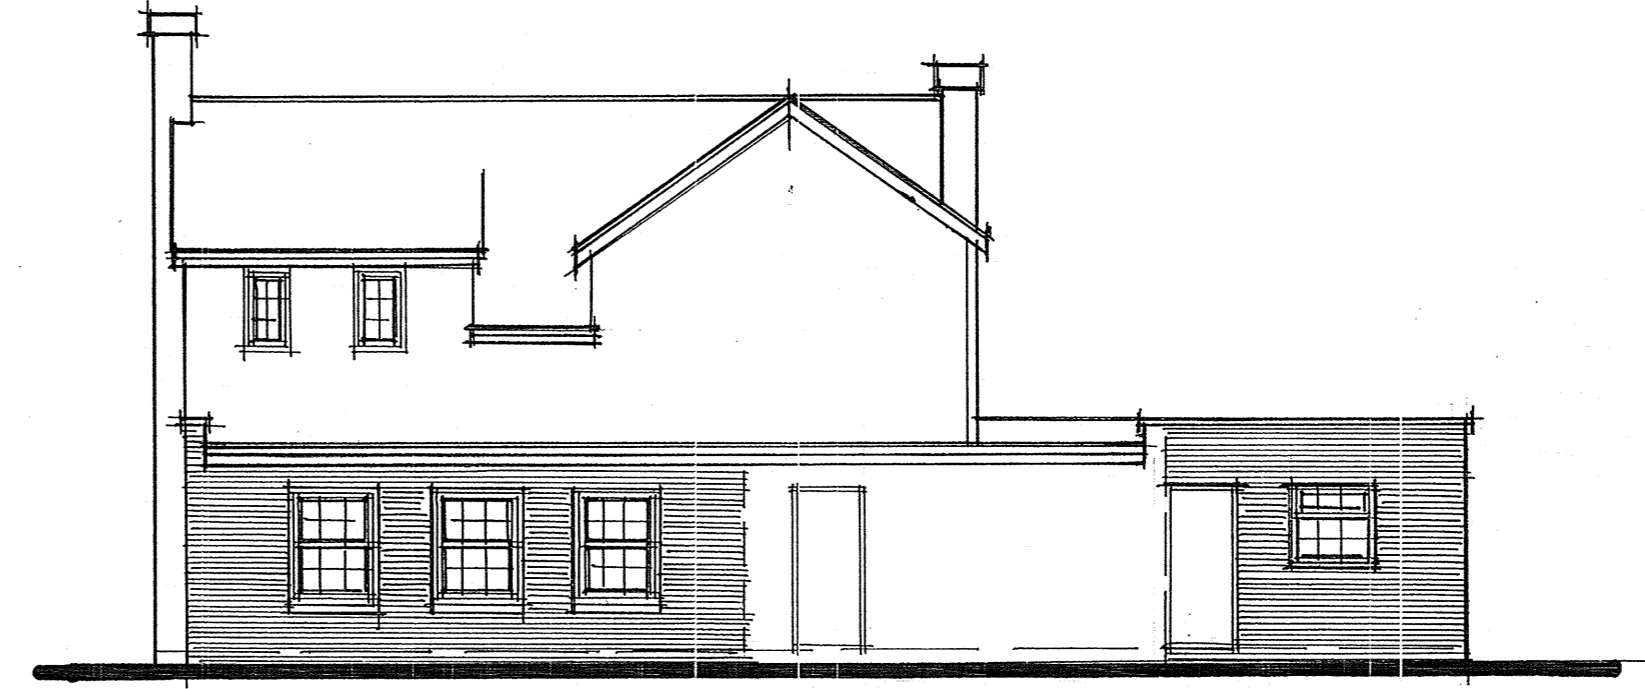


rear.

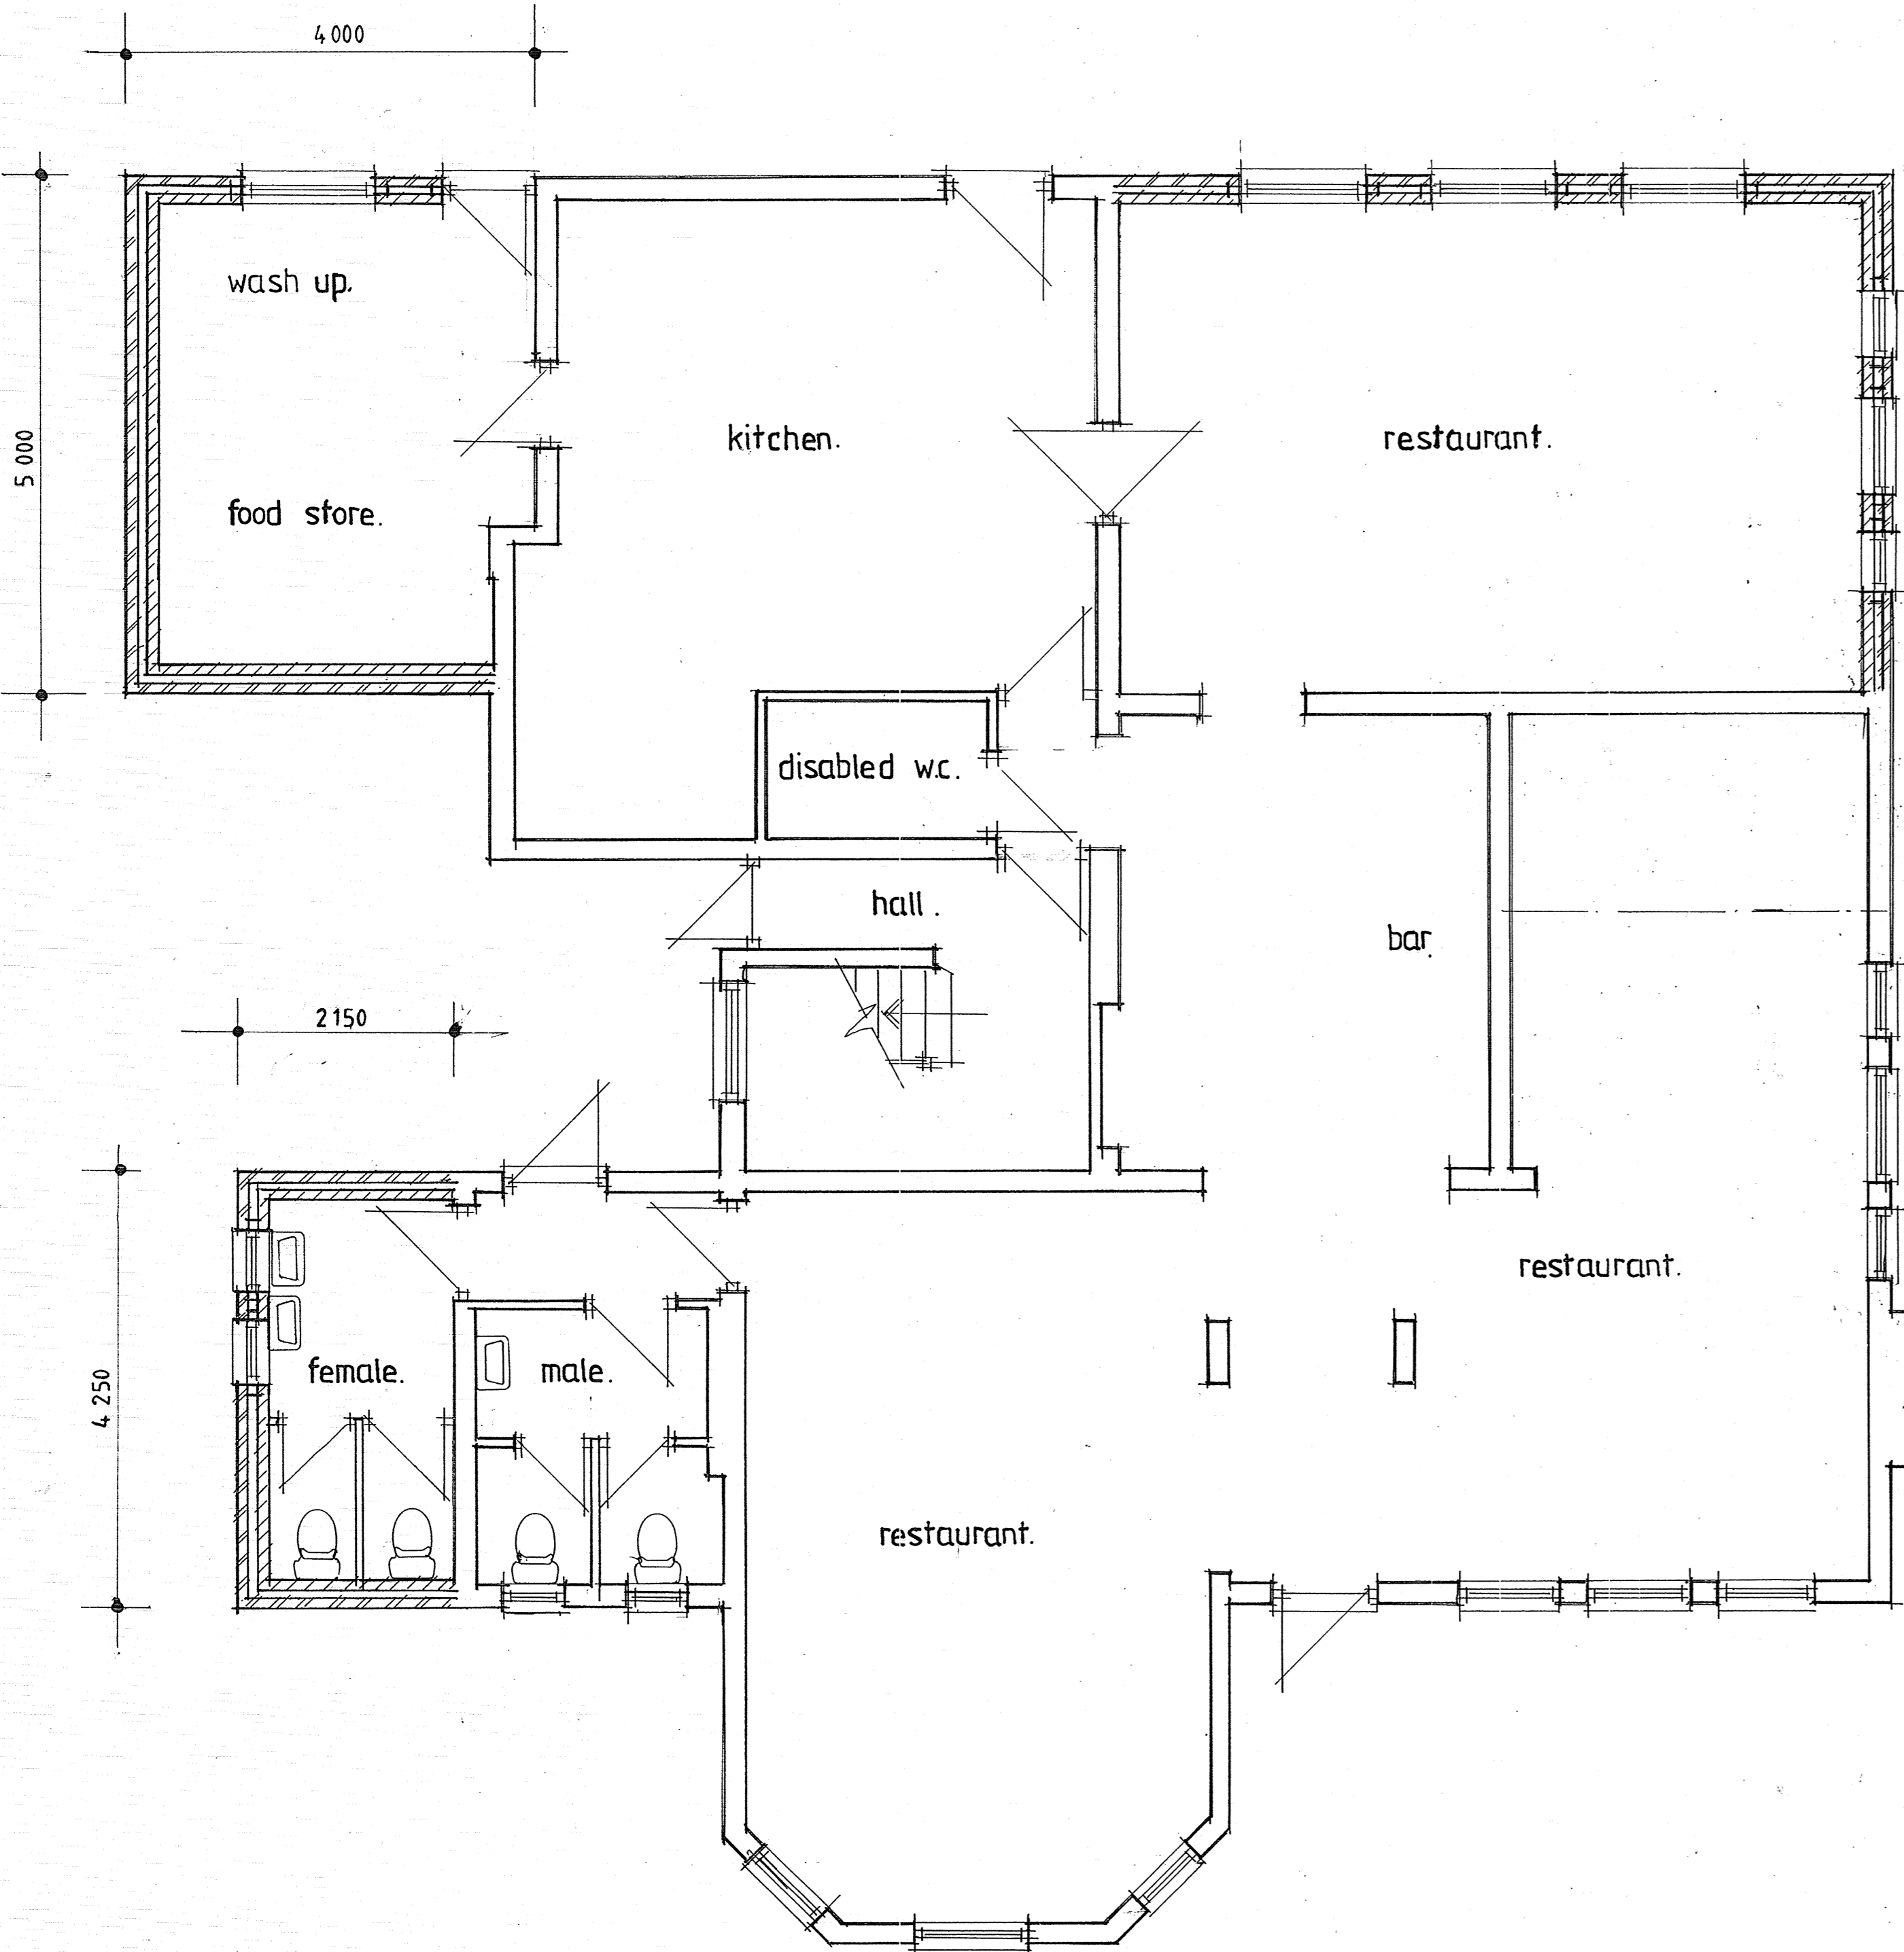


GROUND FLOOR PLAN.

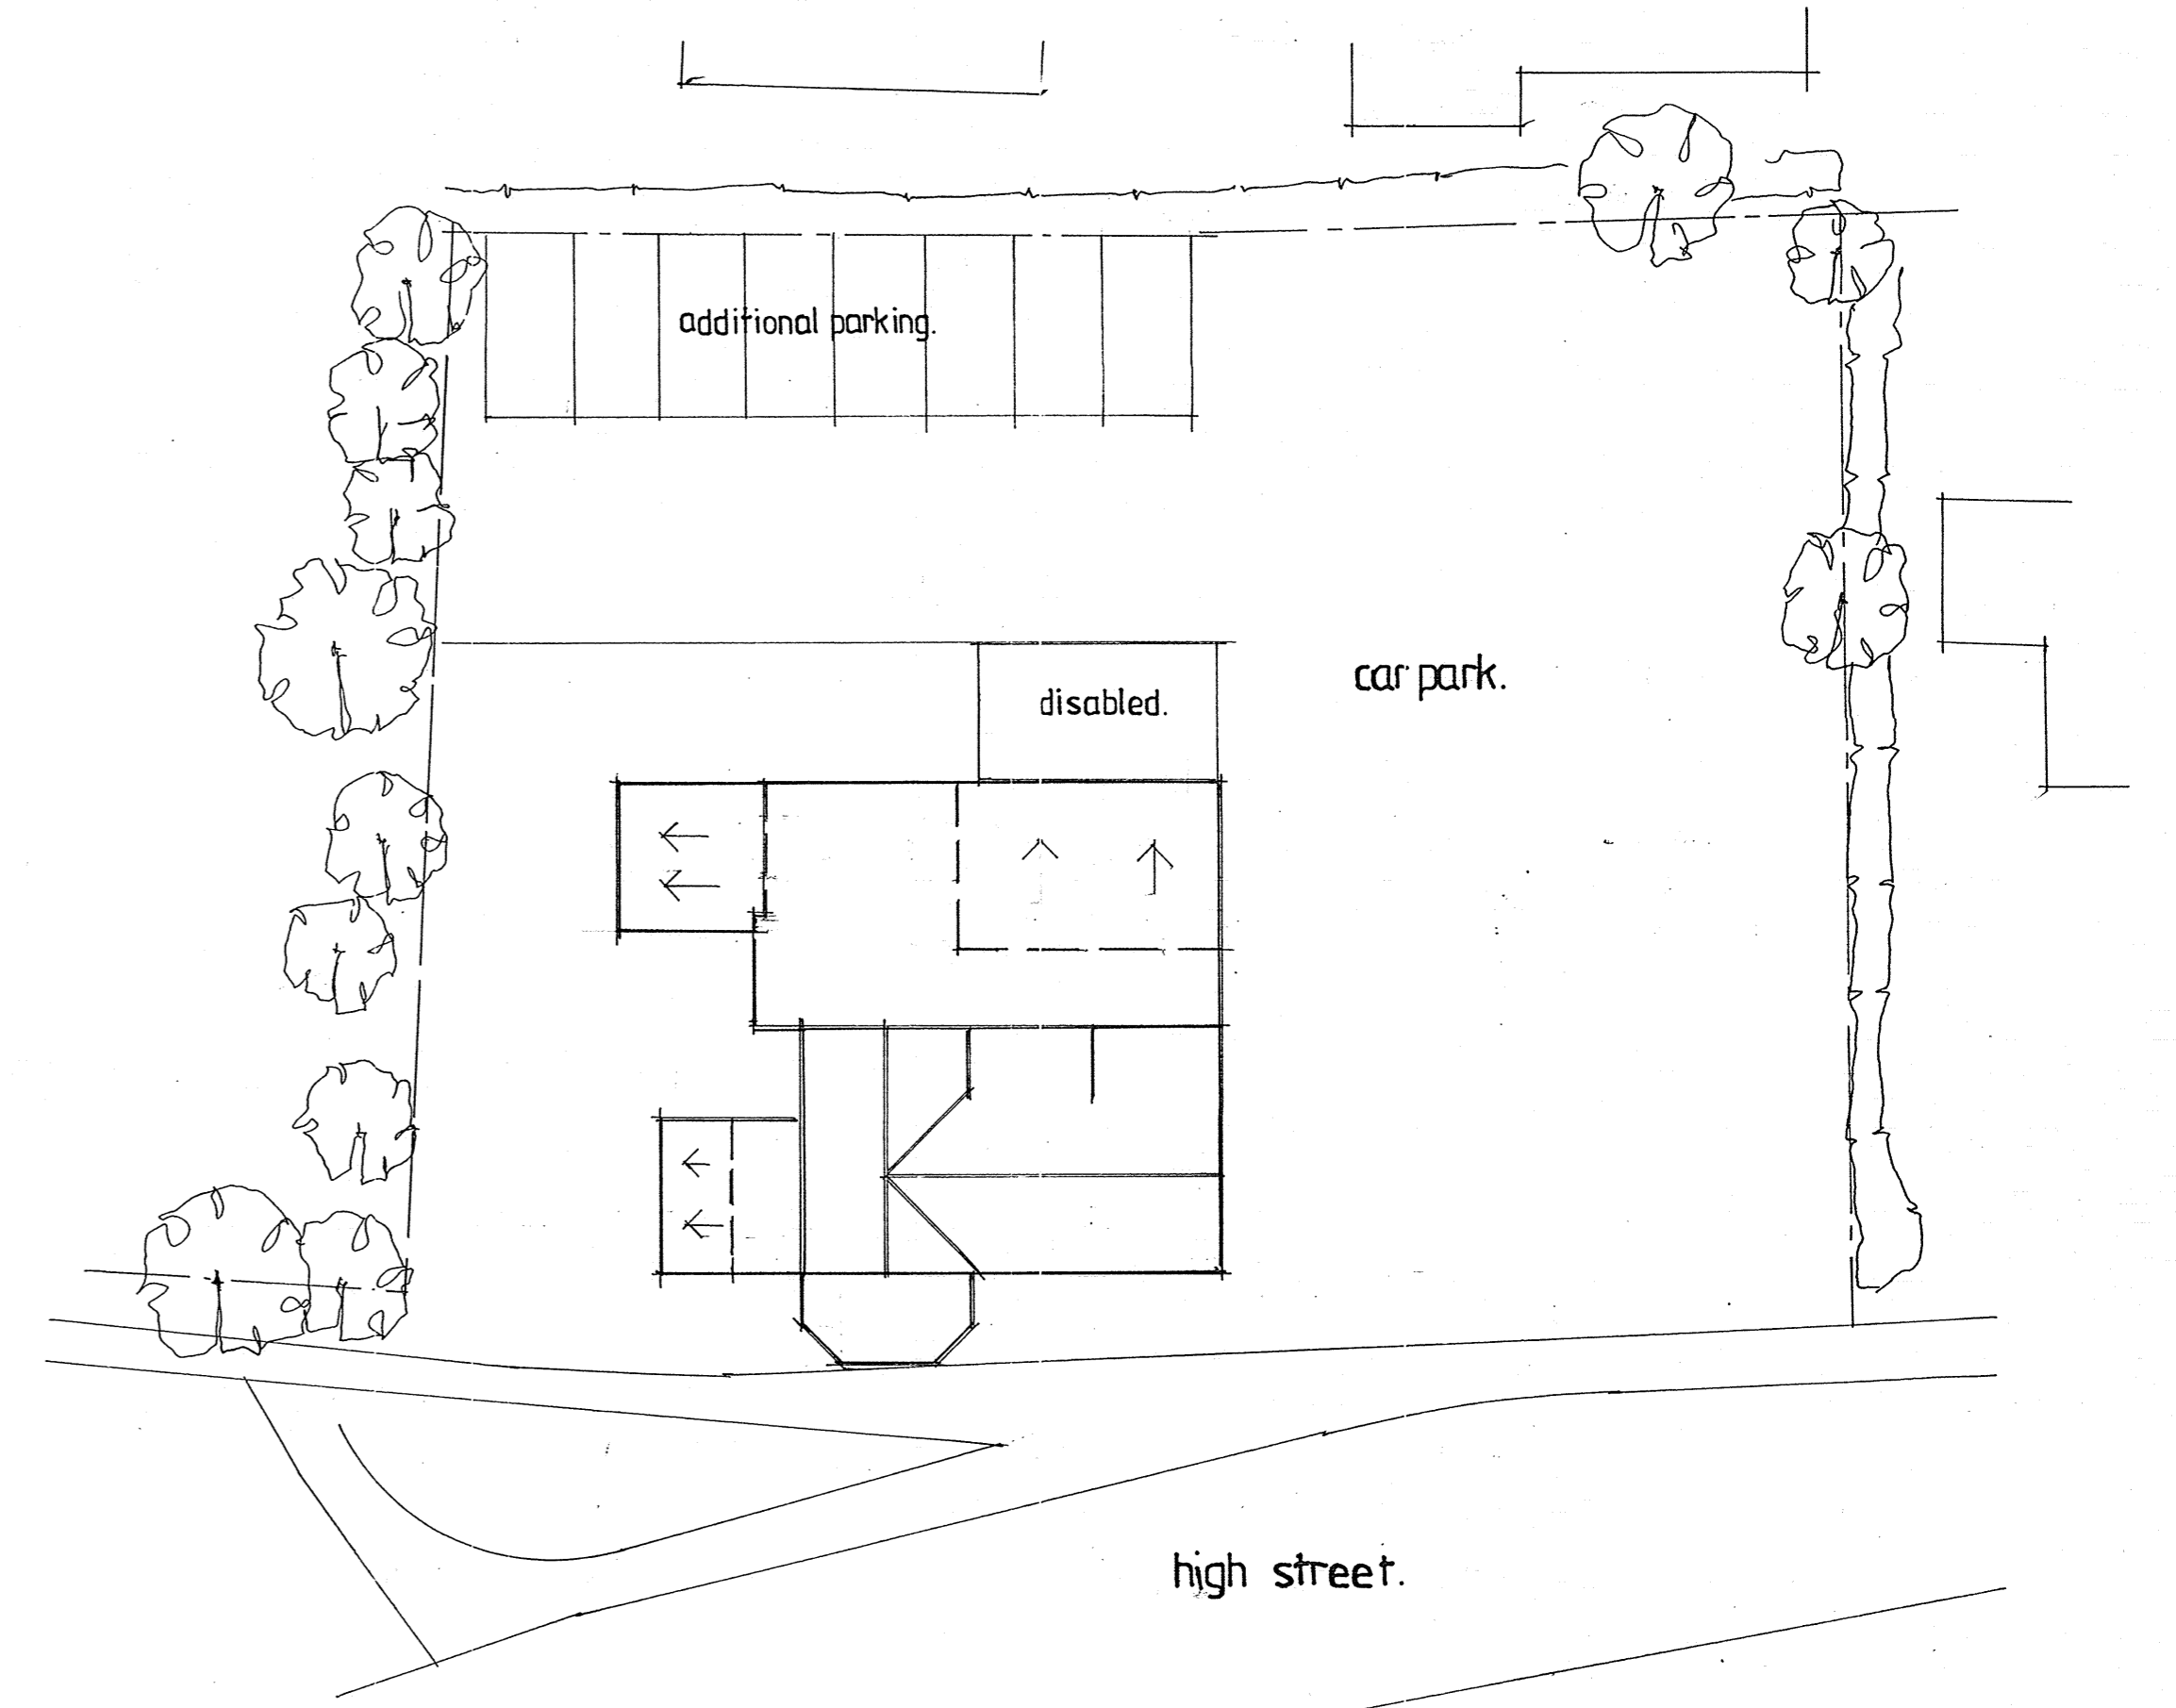

BLOCK / ROOF PLAN.

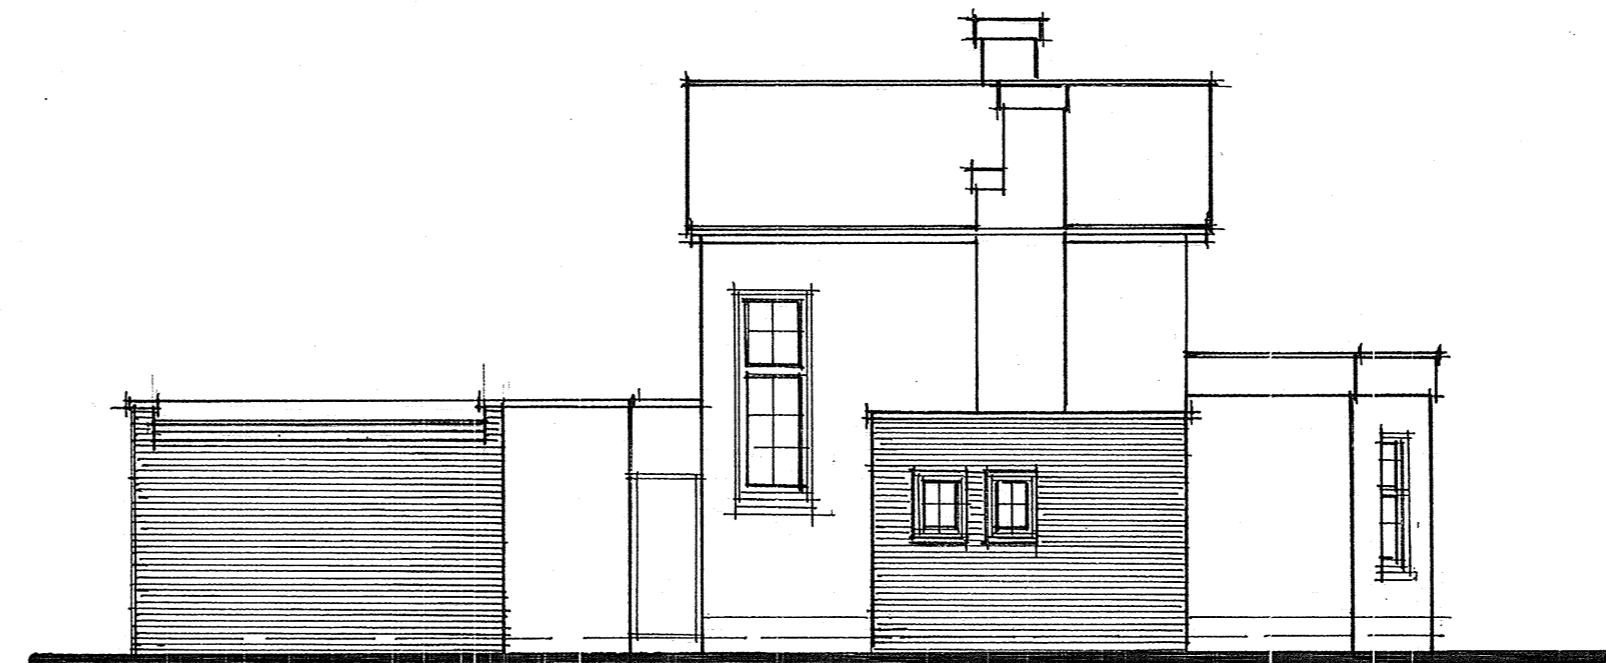

side.

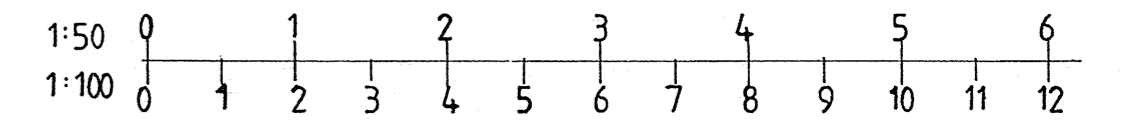

STEPHEN R. FRIDAY <small>FGBC</small> <i>Building Design Service</i>		
<small>16 Willow Way Hauxton Cambridge CB2 5JB Tel: 01223-872062</small>		
PROPOSED EXTENSION AT TAMARIND RESTAURANT 1, HIGH STREET TEVERSHAM CAMBRIDGE CB1 9AS.		
CLIENT: Mr MIAH,		
DATE: MAY 2023	SCALE: 1:50, 1:100	DRAWING No. A1 SF22 040. 3.