


DO NOT SCALE FROM THIS DRAWING

This drawing is a print and must not be scaled except where required for planning submissions. All new and existing dimensions and levels shown on the drawings to be checked prior to commencement of work, and any discrepancies to be reported to Clayland Architects.

Any construction work carried out prior to receiving all necessary approvals is entirely at the clients risk.

This drawing is the copyright of Clayland Architects and shall not be in any way used, modified or reproduced without their prior written consent.

ISS	DATE	NOTE	BY

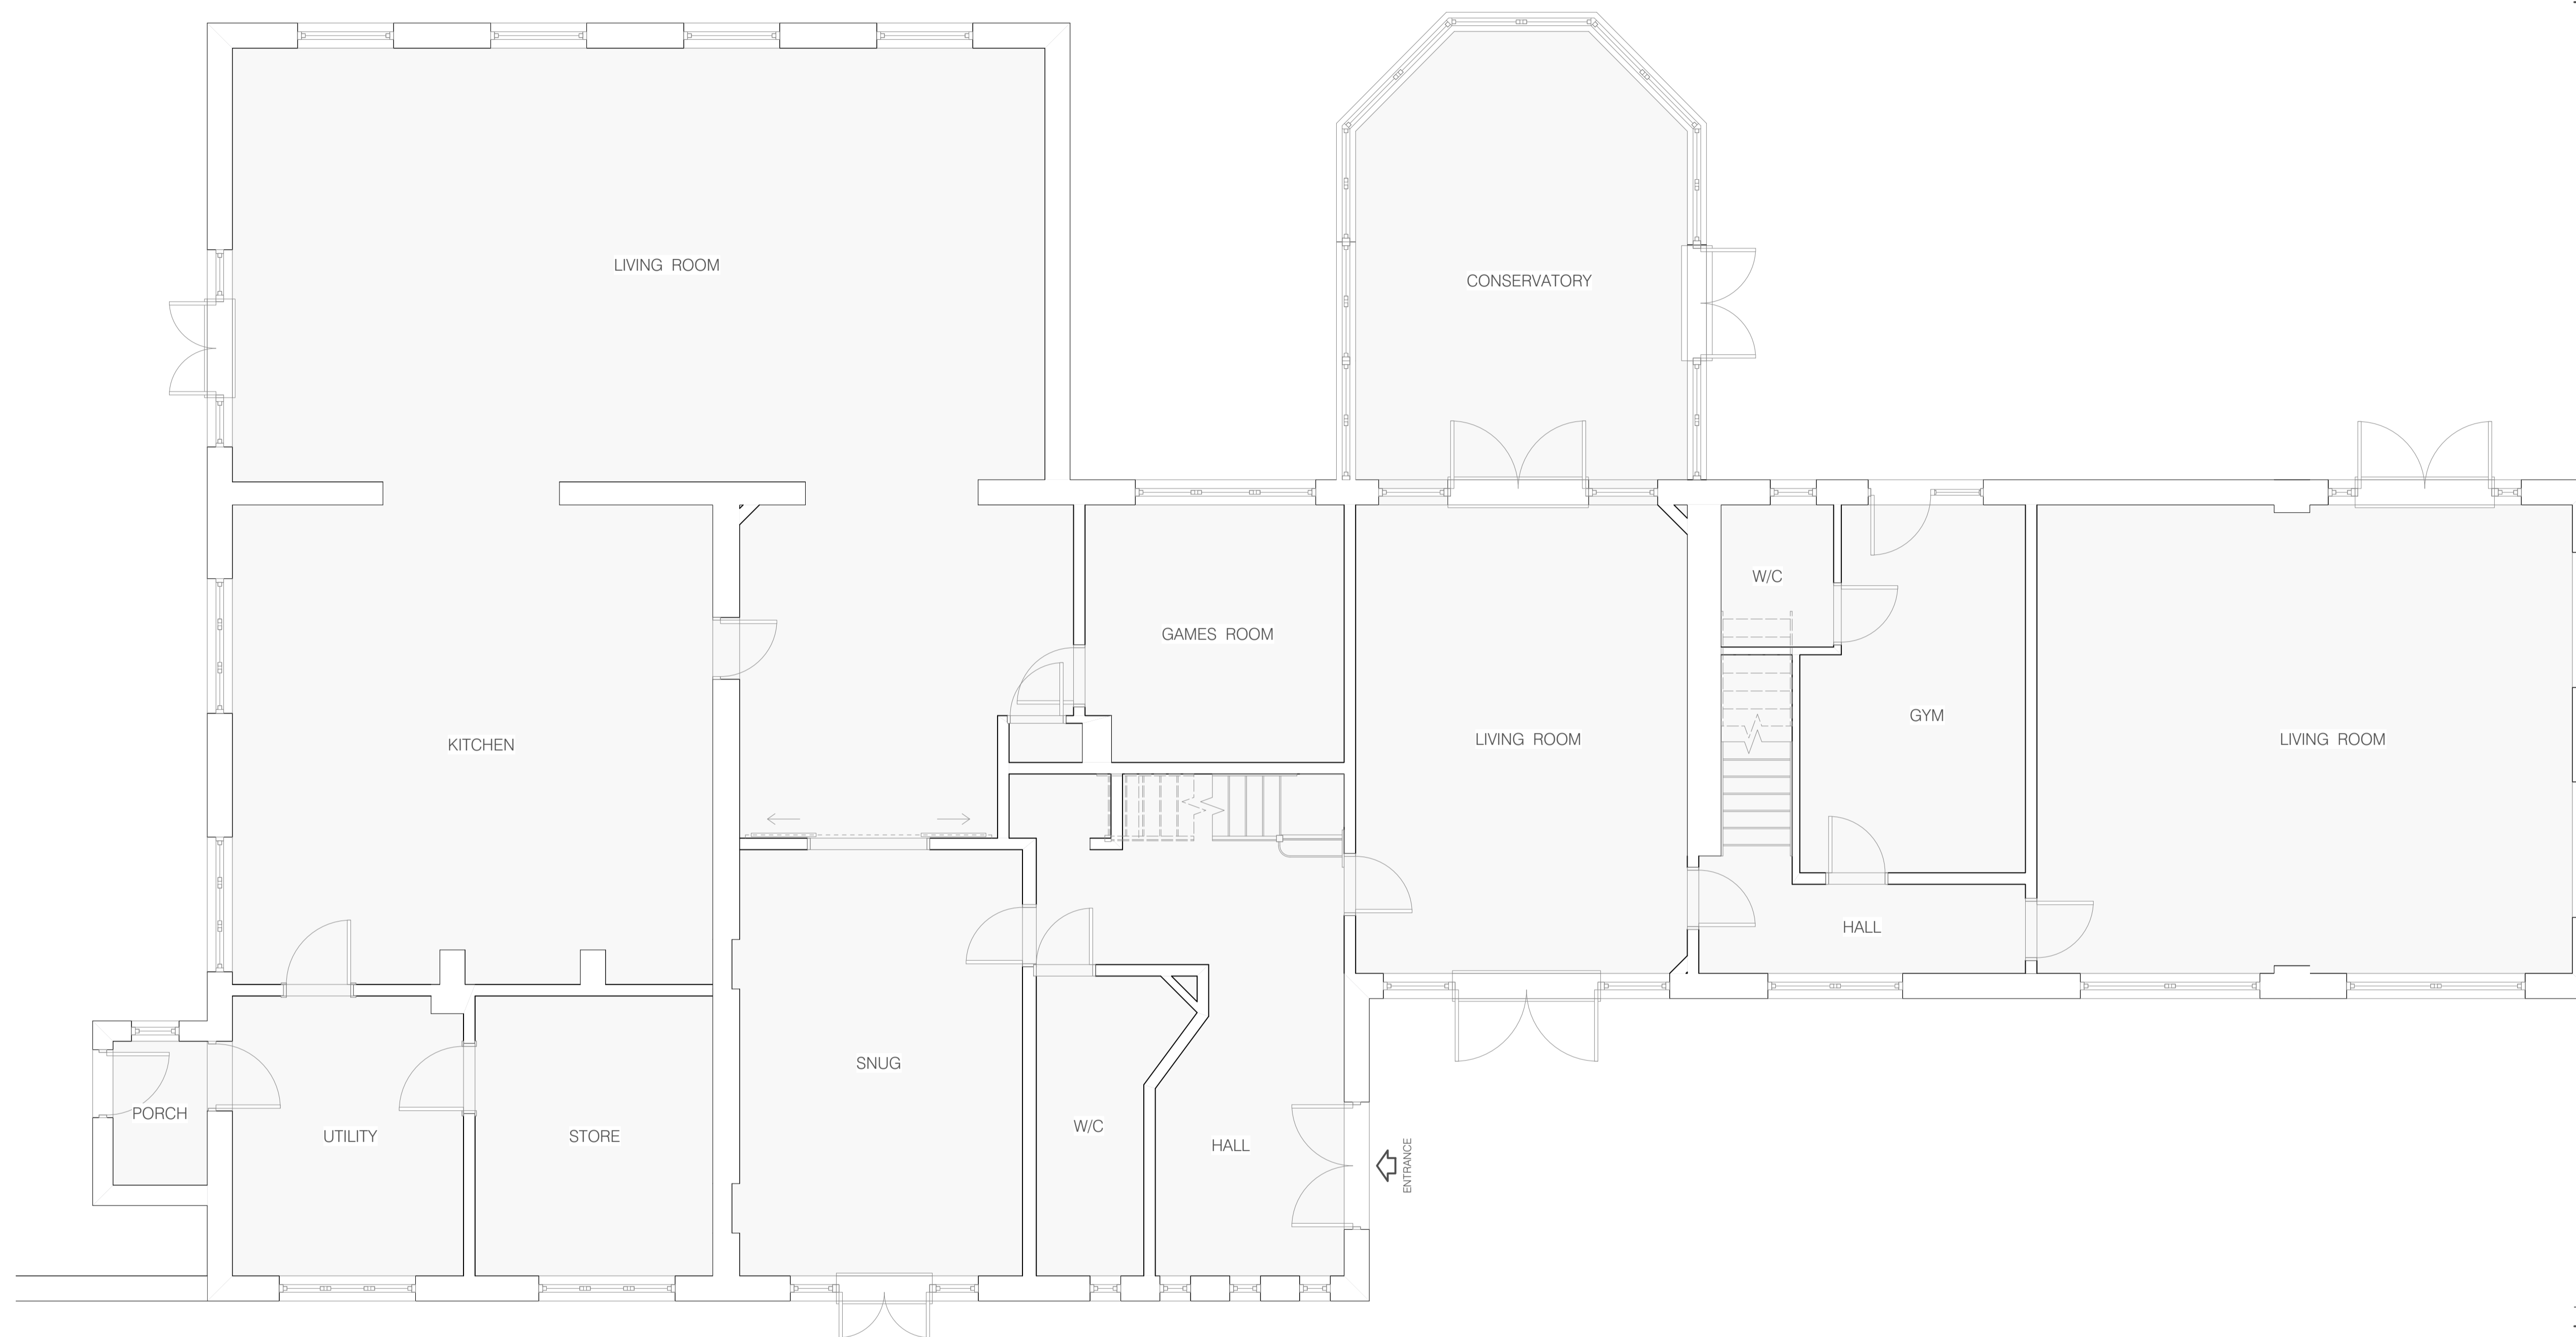

01 EXISTING GF PLAN
PL-03 Scale: 1:50



REV	DATE	NOTE	BY

PLANNING

ANY CHANGES OR MODIFICATIONS TO THIS DRAWING NEED TO BE CLARIFIED BY THE UNDERSIGNED IN WRITING TO CLAYLAND ARCHITECTS



The Glass House, Lynford Gardens
Lynford Road, Mundford, Norfolk, IP26 5HW
info@claylandarchitects.co.uk www.claylandarchitects.co.uk

CONTRACT
Single-storey front extension
Hockwold Lodge,
Cowles Drive,
Hockwold,
Thetford, IP26 4JQ

DRAWING TITLE
EXISTING FLOOR PLAN

SCALE 1:50 PAPER SIZE DRAWING NUMBER REVISION

DATE 17/05/2023 A1 PL-03

DRAWN AHS

JOB NUMBER 2311 CHECKED CLIENT APPROVED

THE ABOVE SIGNED APPROVED CONFIRM ACCEPTANCE OF ISSUED DRAWINGS