


Bungalow
Front Elevation - east

Bungalow
Side Elevation - north

Bungalow
Rear Elevation - west

Bungalow
Side Elevation - south

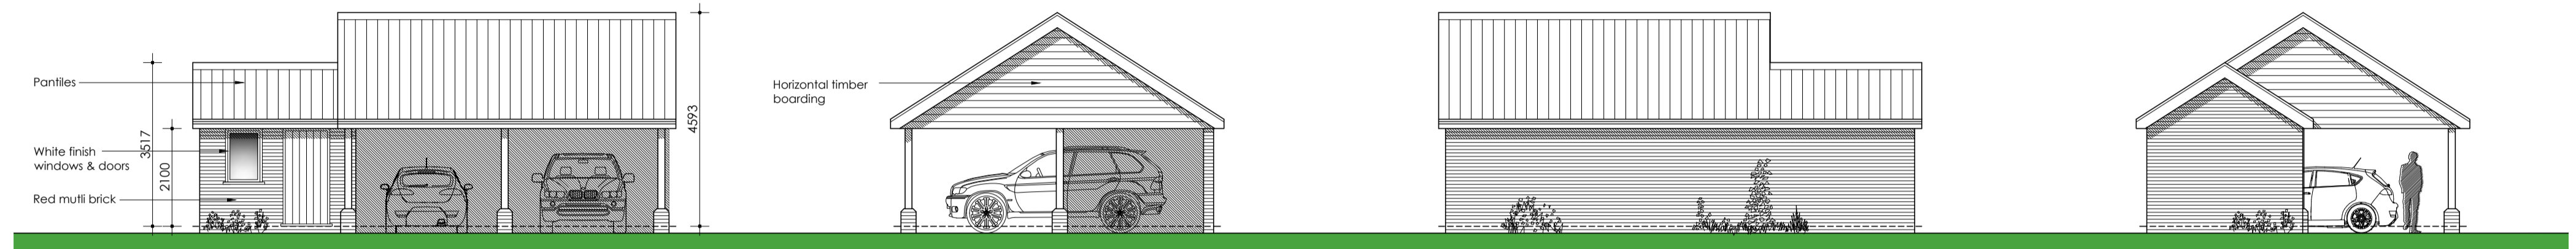

Carport
Front Elevation - south

Carport
Side Elevation - east



Carport
Rear Elevation - north

Carport
Side Elevation - west




Site Layout Plan

scale 1:500
0 5 10 15 20 25m

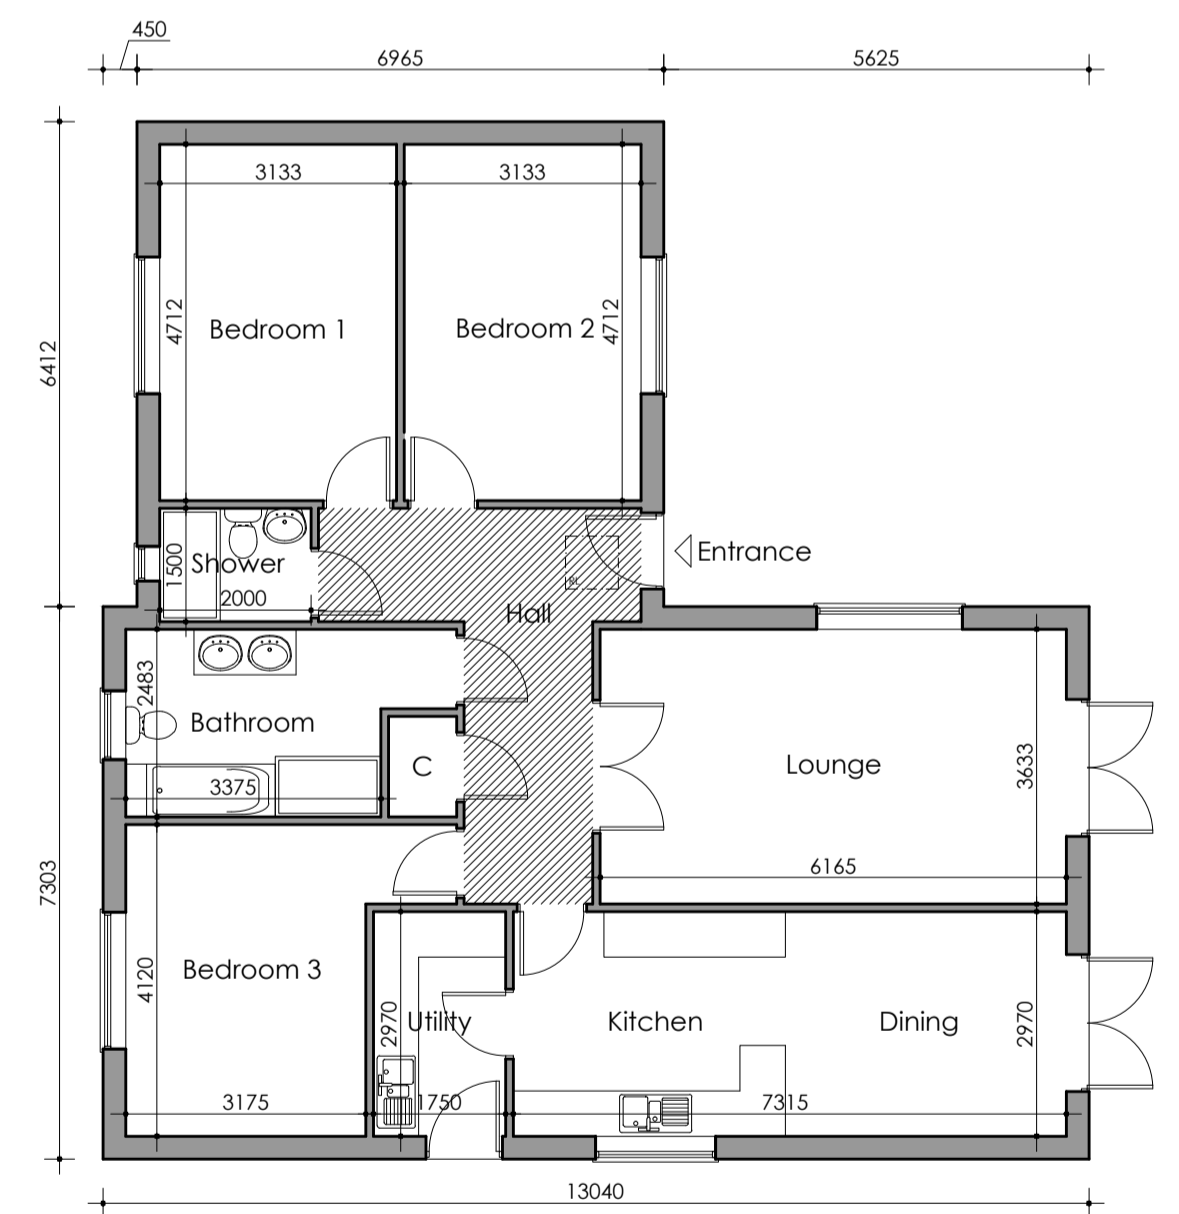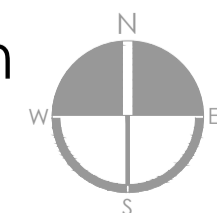

Bungalow Floor Plan
GIFA 122.0m²

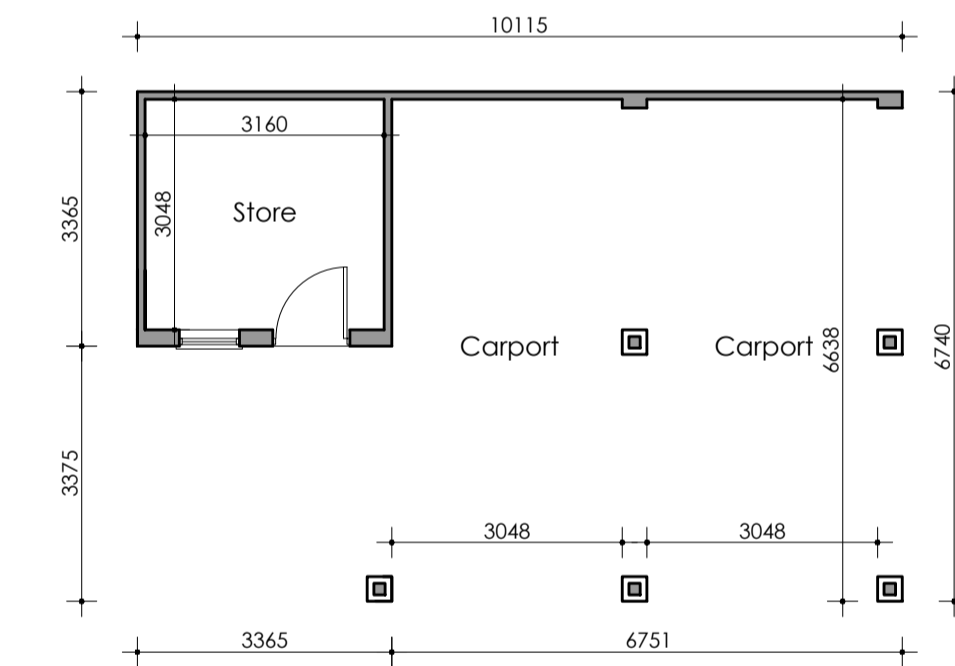

Carport Floor Plan

scale 1:100
0 1 2 3 4 5m

Rev A Mar 21 Minor amendments to site layout plan.

LAST & TRICKER
PARTNERSHIP
3 Lower Brook Mews,
Lower Brook Street,
Ipswich, Suffolk, IP4 1RA
01473 252961 / 01473 233129
www.lastandtricker.co.uk
info@lastandtricker.co.uk

Client: Mr. A. M. Hiskey

Project: Proposed new dwelling & carport at
land adjoining Shiralee,
Main Road
Somersham,
IP8 4PH

Drawing: Proposed Site Layout, Floor
Plans & Elevations

Date: Mar '21 Scale: 1:100, 1:500 at A1 Drawn: JN

Job No: 5683 Dwg No: 7 Revision: A