


Existing East Elevation
Scale 1:50


Red Clay Plain tile

Timber Window


Buff Brickwork

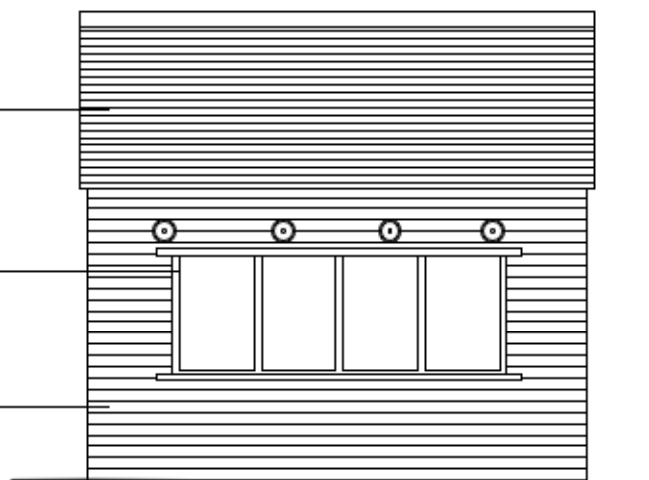

Existing South Elevation
Scale 1:50

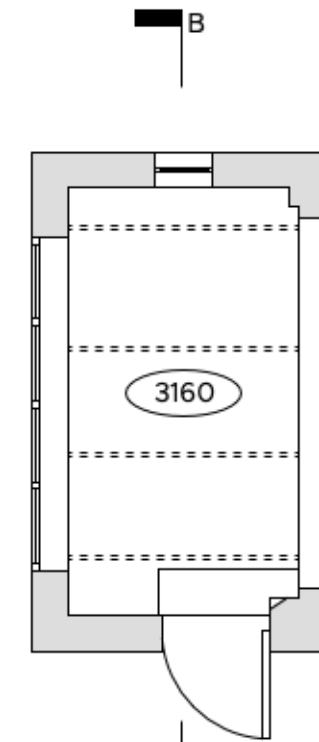

Ground Floor Plan
Scale 1:50

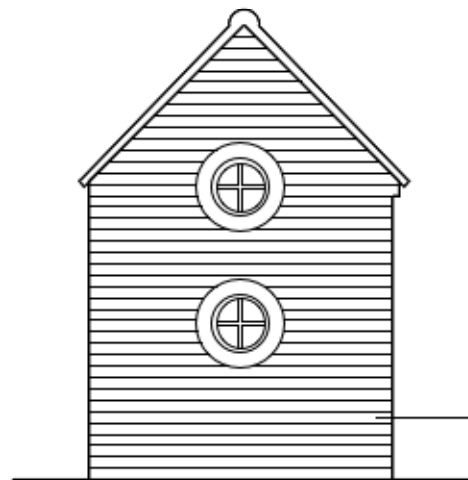


Existing West Elevation
Scale 1:50


Red Clay Plain tile

Timber Window

Buff Brickwork

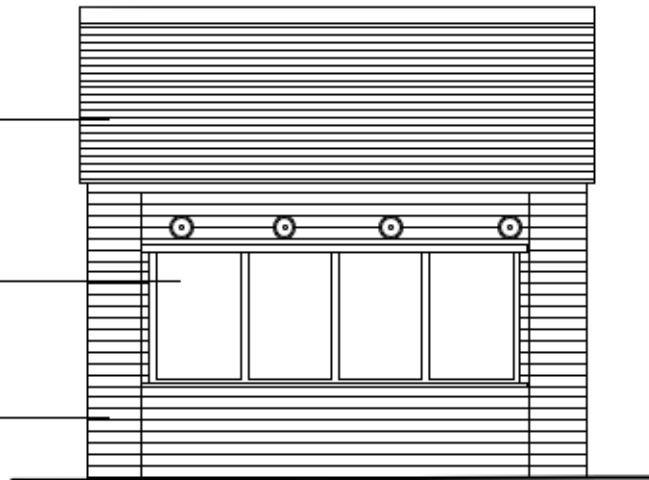

Existing North Elevation
Scale 1:50

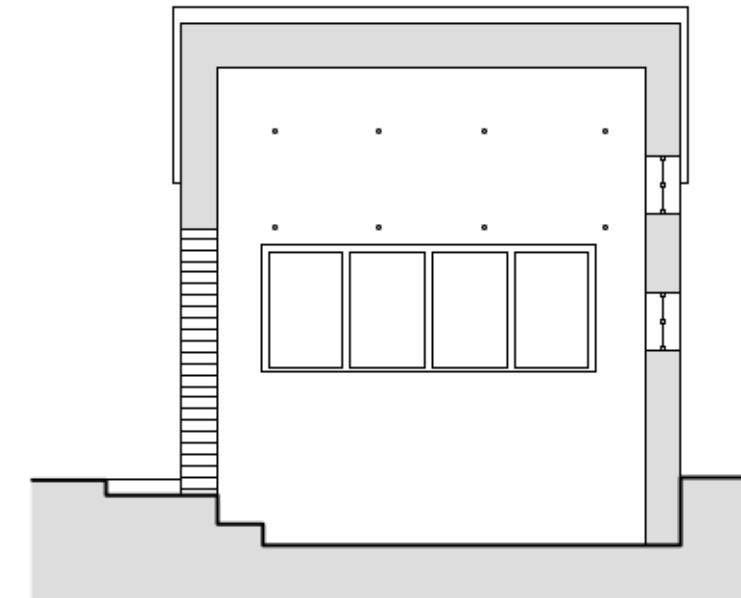

Section B-B
Scale 1:50



1:50



Market Place / Hadleigh / Ipswich / Suffolk / IP7 5DN
T / 01473 827992 E / enquiries@wk-architects.co.uk
Do not scale from drawing; work to figured dimensions only.
Copyright © Wincer Klevenaar Architects Limited
5802_The Old Rectory_Proposal 5.vwx



PROJECT Proposed Alterations
The Old Rectory,
Felsham, Suffolk, IP30 0PW
CLIENT Mr. & Mrs. C. Pugh
STATUS PLANNING

TITLE Existing Game Larder Plan and Elevations
SCALE 1:50 SHEET SIZE A3
ISSUE DATE March 2023
AUTHOR FDS CHECK CW

REVISION	DESCRIPTION	DATE	DRAWN	CHECK

JOB No. **5802** DRAWING No. **PA_06** REVISION