



Proposed West Elevation
Scale 1:100

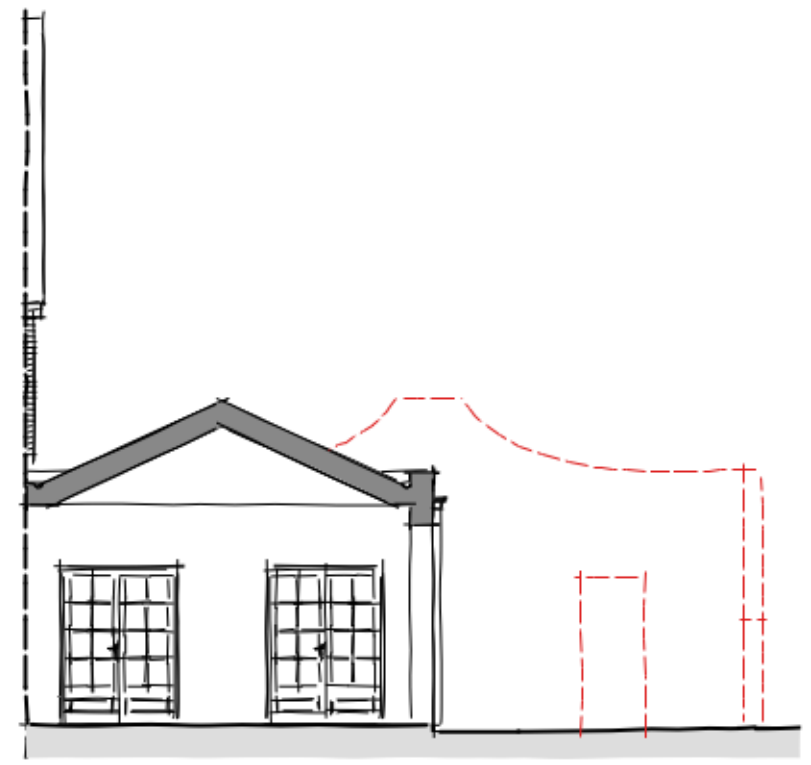

Proposed South Elevation
Scale 1:100



Proposed Section A-A
Scale 1:100

 

Market Place / Hadleigh / Ipswich / Suffolk / IP7 5DN
T / 01473 827992 E / enquiries@wk-architects.co.uk
Do not scale from drawing; work to figured dimensions only.
Copyright © Wincer Klevenaar Architects Limited
5802_The Old Rectory_Proposal 5.vwx



PROJECT Proposed Alterations
The Old Rectory,
Felsham, Suffolk, IP30 0PW
CLIENT Mr. & Mrs. C. Pugh
STATUS PLANNING

TITLE Proposed Kitchen Section and Elevations
SCALE 1:100 SHEET SIZE A3
ISSUE DATE March 2023
AUTHOR FDS CHECK CW

REVISION	DESCRIPTION	DATE	DRAWN	CHECK
JOB No.	5802	DRAWING No.	PA_07	REVISION