


Proposed East Elevation  
Scale 1:50


Red Clay Plain tile

Hardwood Timber Louvres


Buff Brickwork

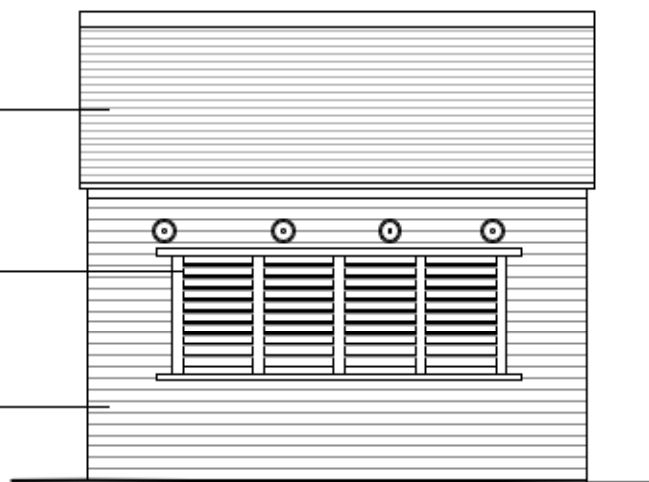

Proposed South Elevation  
Scale 1:50

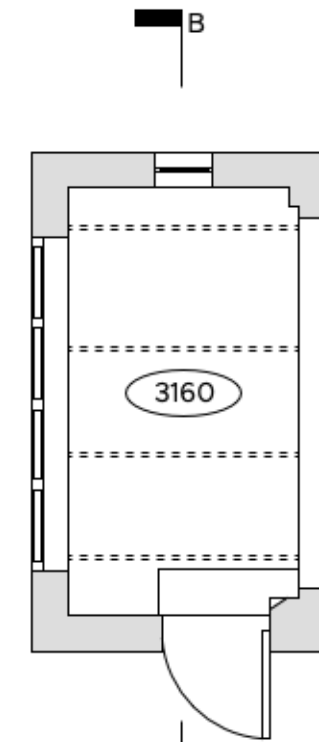

Ground Floor Plan  
Scale 1:50

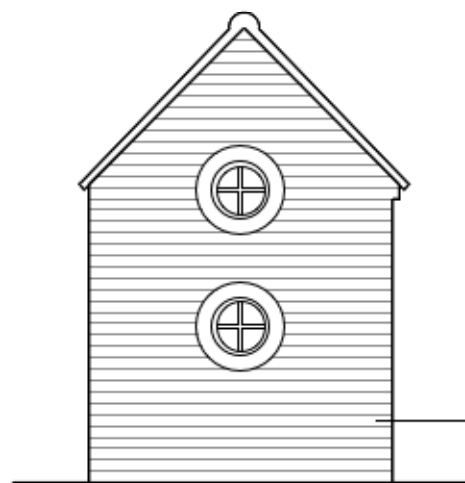


Proposed West Elevation  
Scale 1:50

Red Clay Plain tile


Hardwood Timber Louvres

Buff Brickwork

Detail 1  
PA\_09

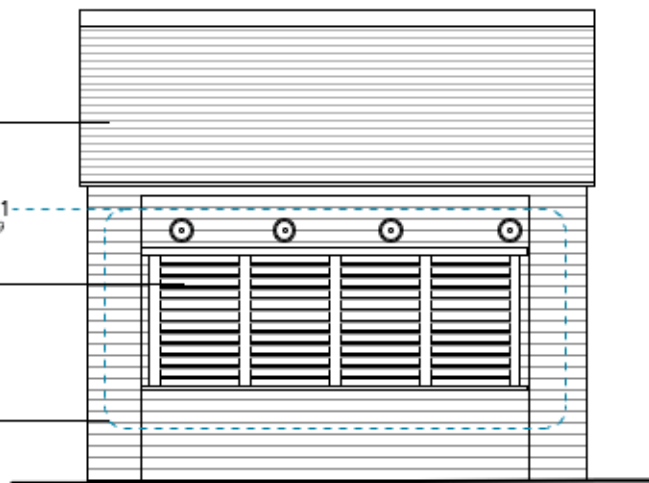

Proposed North Elevation  
Scale 1:50

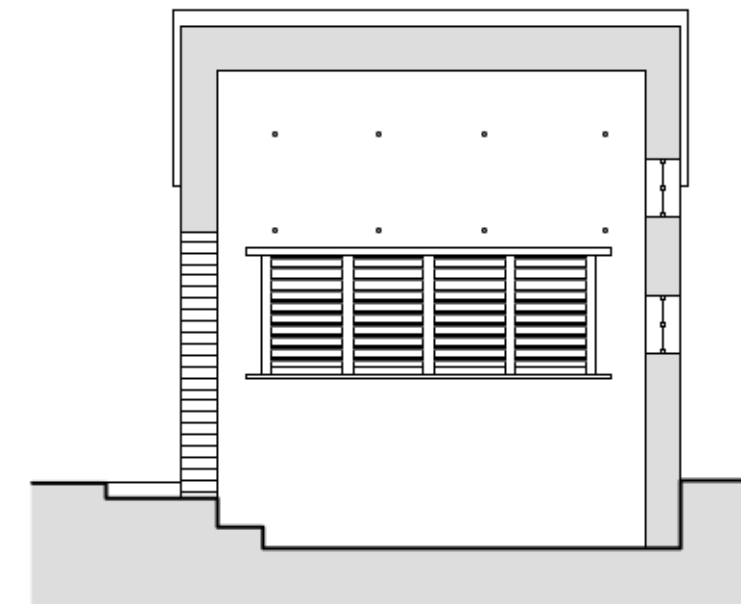

Section B-B  
Scale 1:50



Market Place / Hadleigh / Ipswich / Suffolk / IP7 5DN  
T / 01473 827992 E / enquiries@wk-architects.co.uk  
Do not scale from drawing; work to figured dimensions only.  
Copyright © Wincer Klevenaar Architects Limited  
5802\_The Old Rectory\_Proposal 5.vwx



PROJECT Proposed Alterations  
The Old Rectory,  
Felsham, Suffolk, IP30 0PW  
CLIENT Mr. & Mrs. C. Pugh  
STATUS PLANNING

TITLE Proposed Game Larder Plan and Elevations  
SCALE 1:50 SHEET SIZE A3  
ISSUE DATE March 2023  
AUTHOR FDS CHECK CW

REVISION	DESCRIPTION	DATE	DRAWN	CHECK

JOB No. **5802** DRAWING No. **PA\_08** REVISION