




EXISTING SITE PLAN
1:500 @ A3

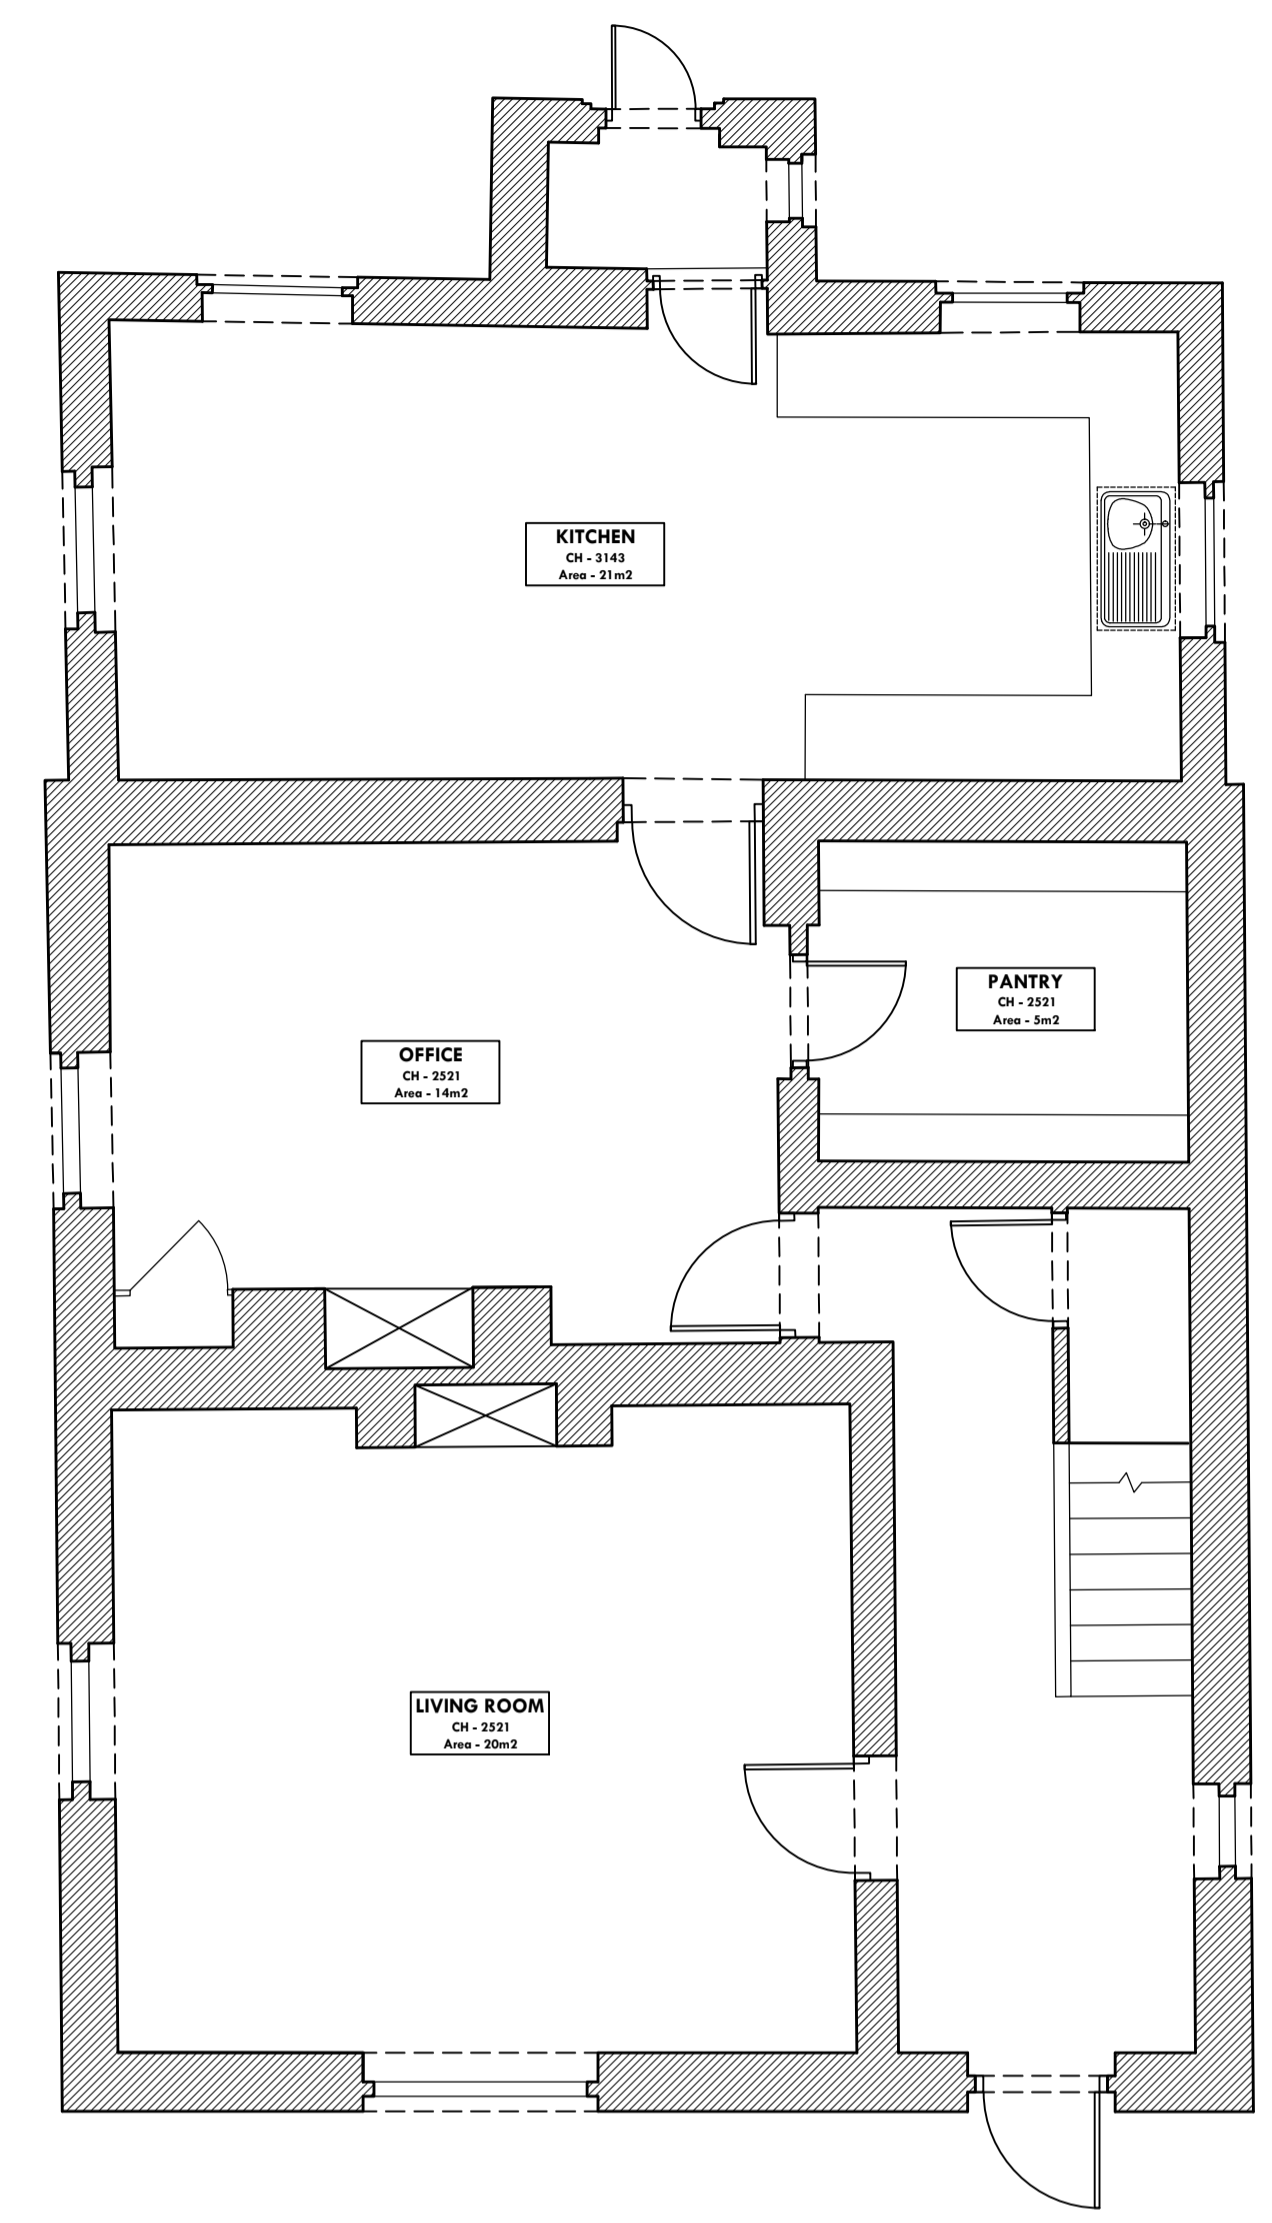

EXISTING GROUND FLOOR PLAN
1:50 @ A3

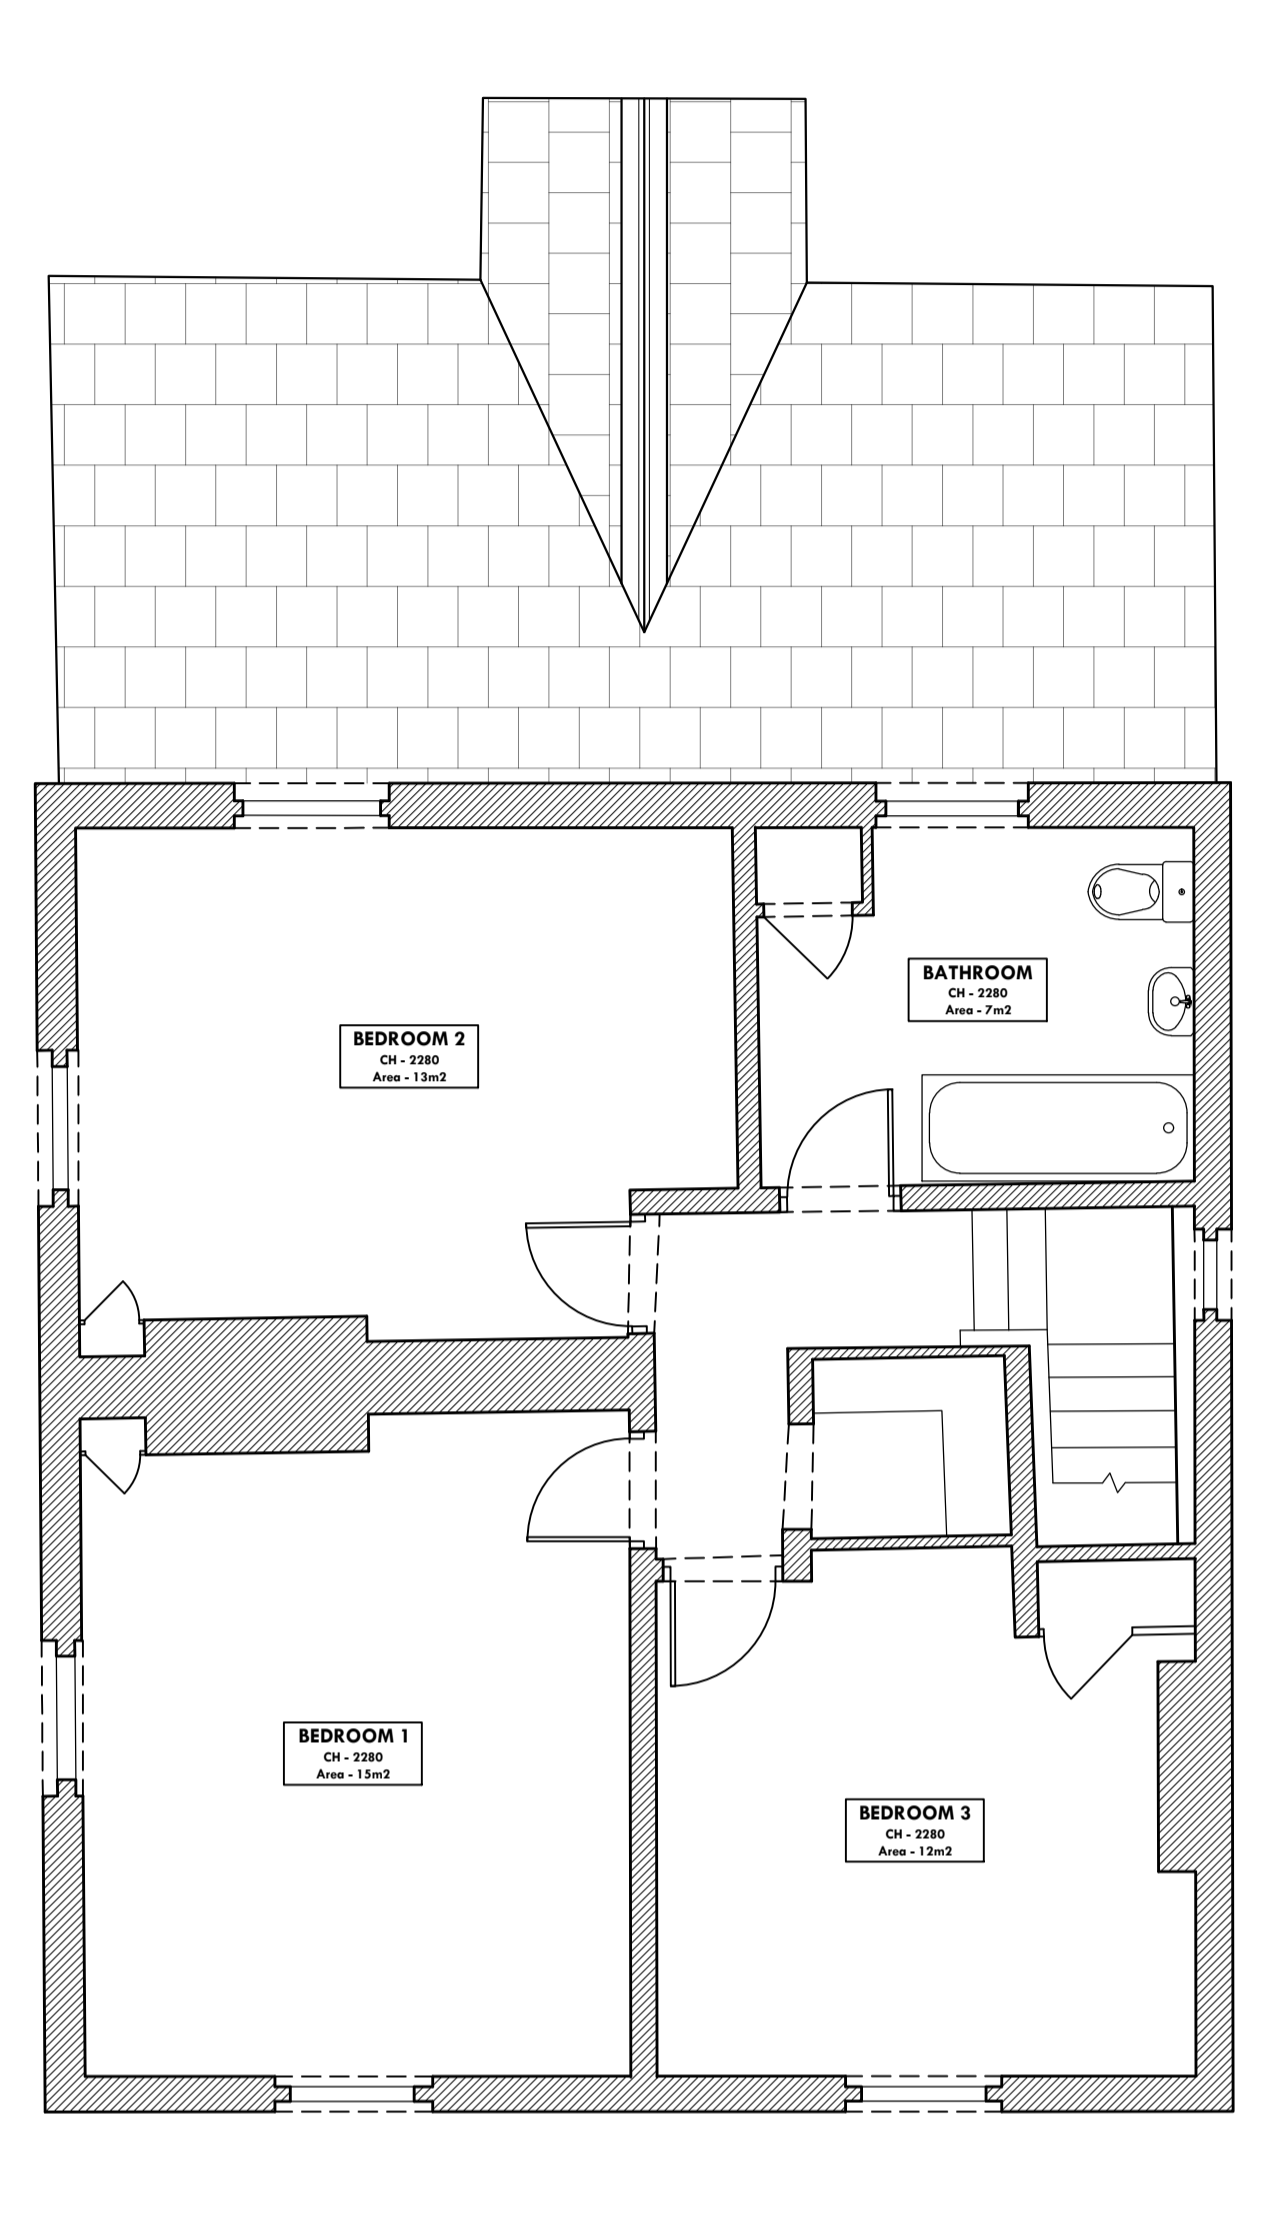

EXISTING FIRST FLOOR PLAN
1:50 @ A3

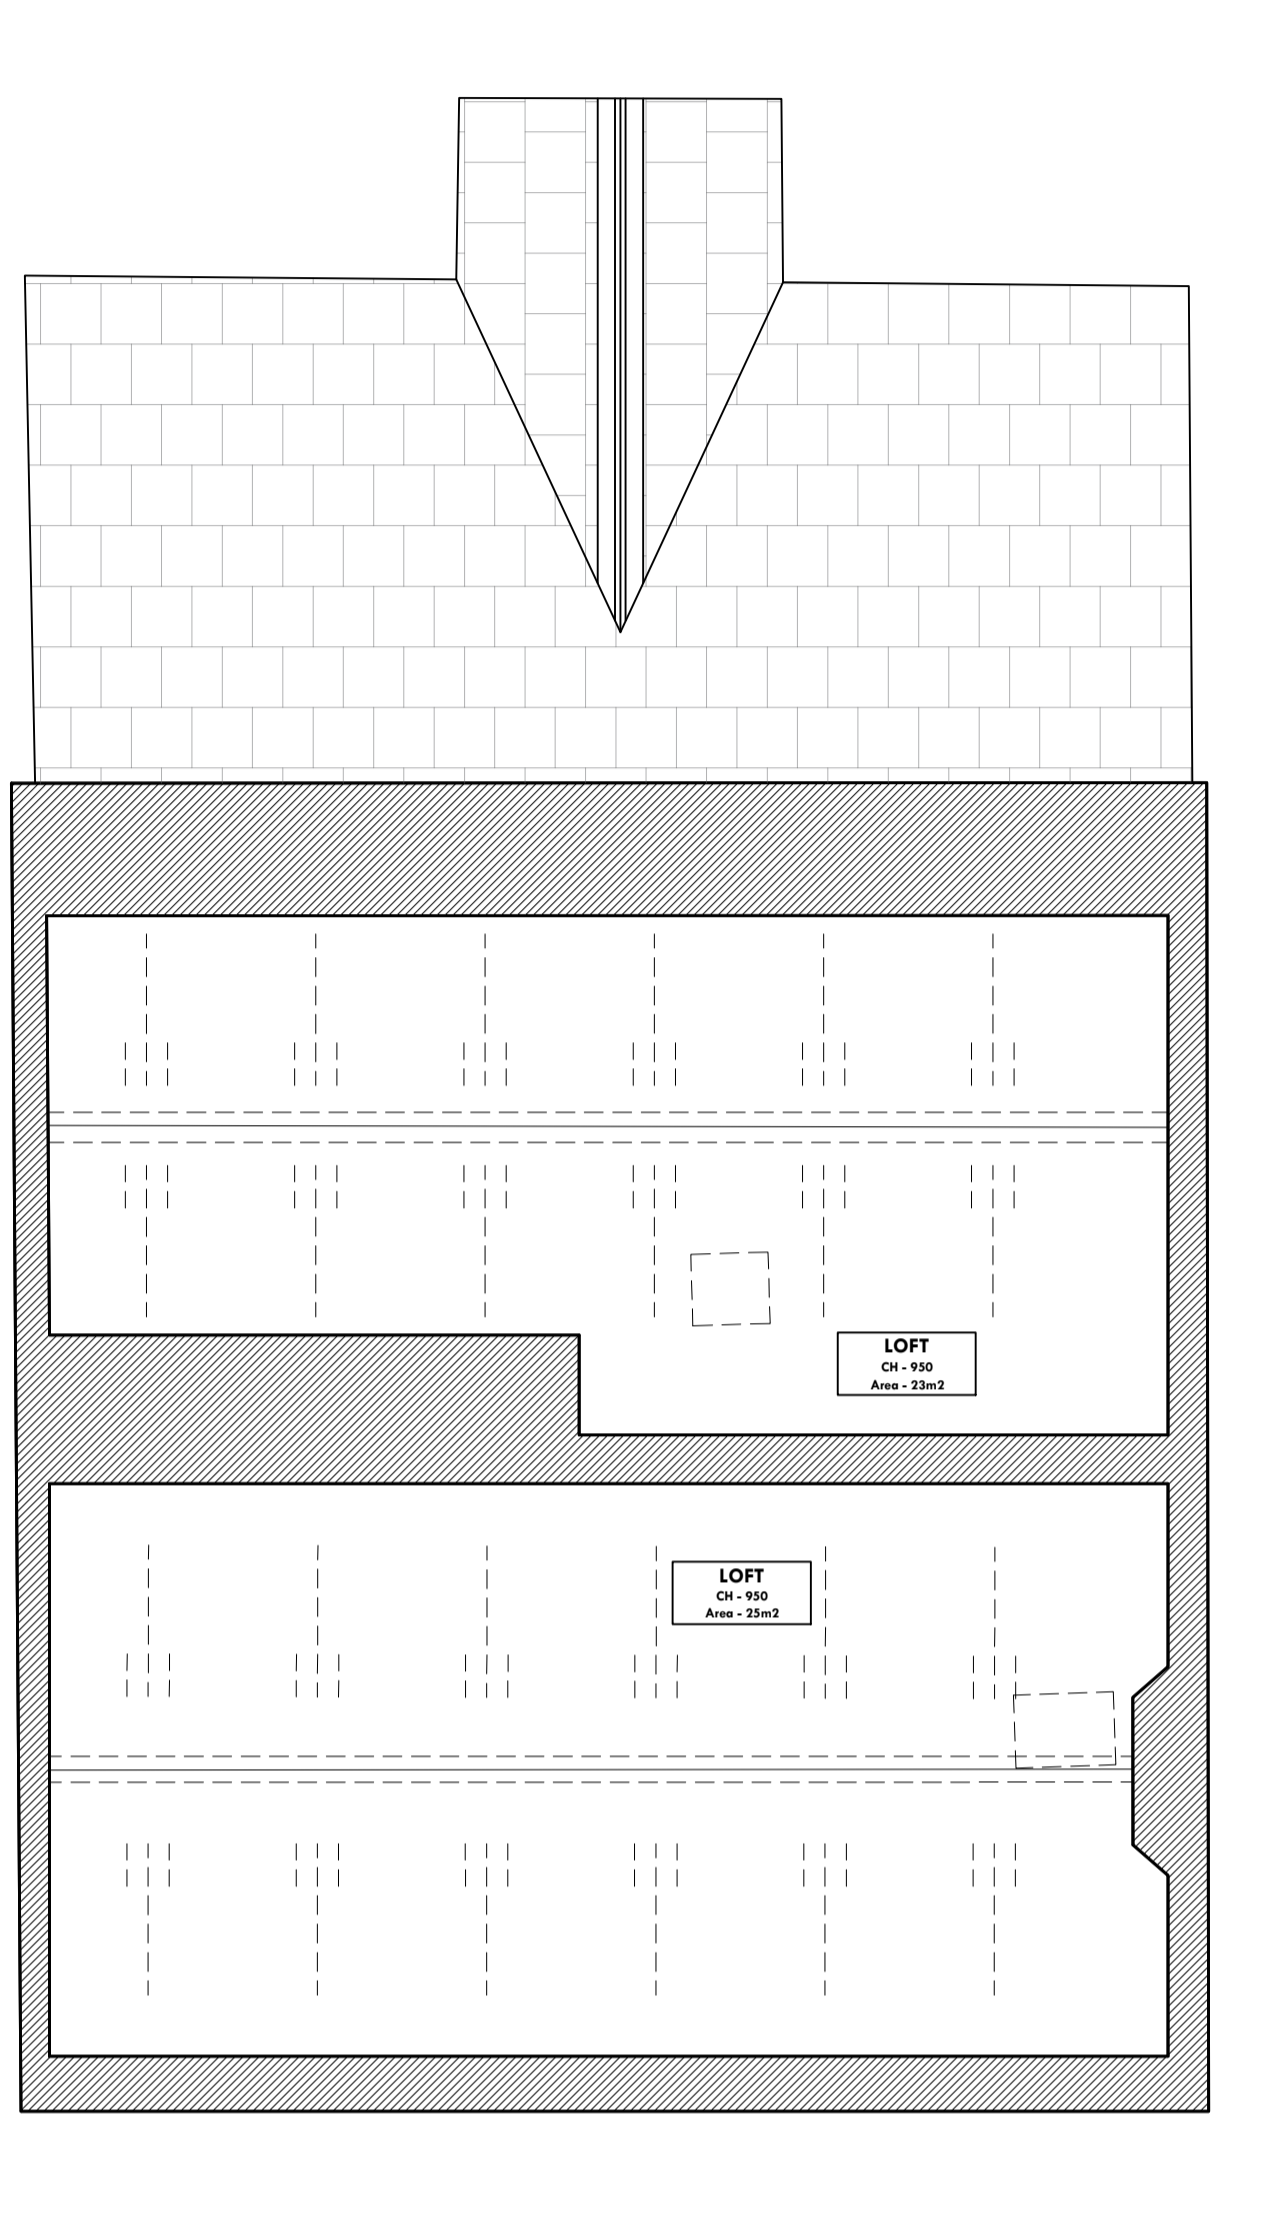

EXISTING LOFT PLAN
1:50 @ A3




EXISTING NORTH ELEVATION
1:100 @ A3






EXISTING WEST ELEVATION
1:100 @ A3



EXISTING EAST ELEVATION
1:100 @ A3

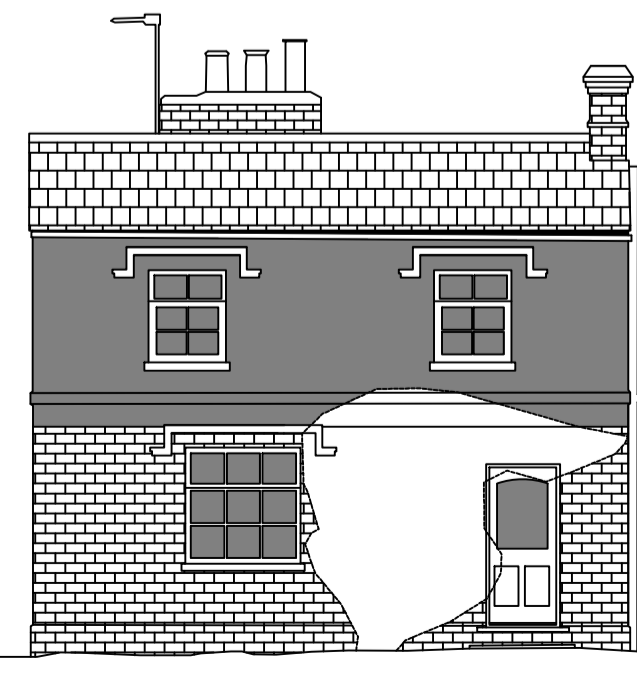

EXISTING SOUTH ELEVATION
1:100 @ A3

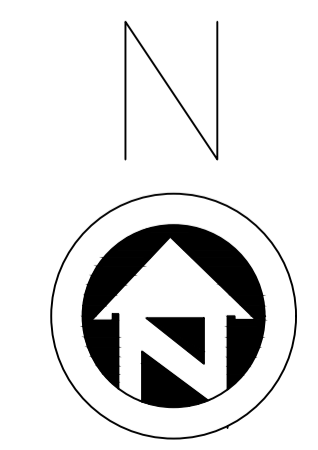 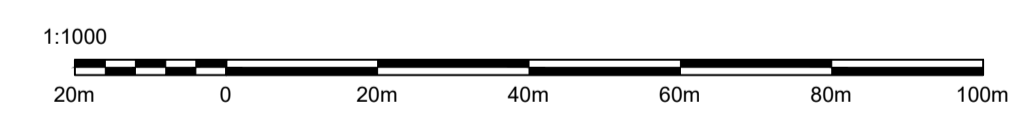

0	Initial Drawings Created	03/01/23	SB	
REV	DESCRIPTION	DATE	INT	CHD
STATUS				

Surveying And Sustainability Services
Daniel Salisbury BSc (Hons) MRICS
www.danr.com
Terry Street, York YO23 3LR
Tel: 01753 129 070

Client
Mr & Mrs Bray

Project
**Keepers Cottage, Kexby
York YO41 5LH**

Title
**EXISTING DWELLING
Plans & Elevations**

Scale	Date	Drawn	Checked
Noted @ A1	03.01.23	SB	DS
Project No:	Drawing No.	Revision	
165	01	0	

All Electronic copies of drawings are copyright of SAS Services