




Existing Side Elevation
Scale 1:100 (m) @ A1
0 1 2 3 4 5

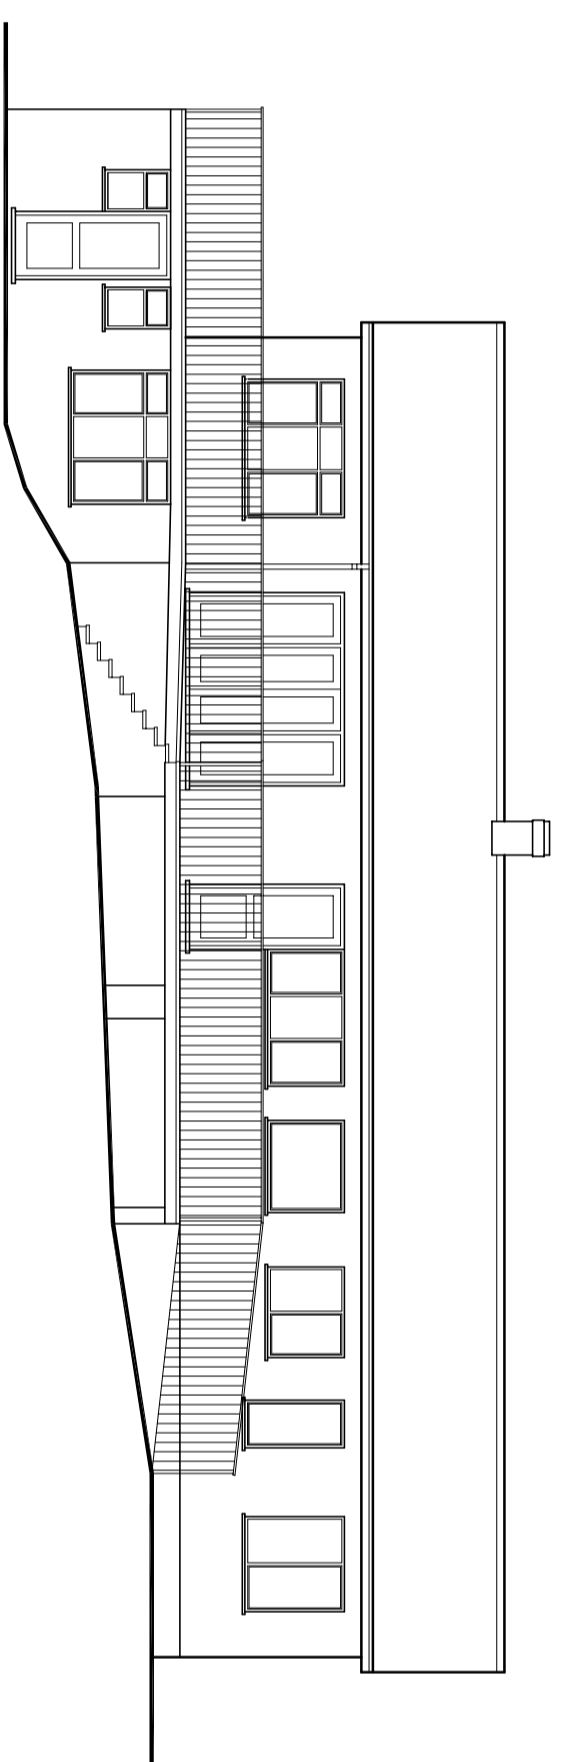


Existing Rear Elevation

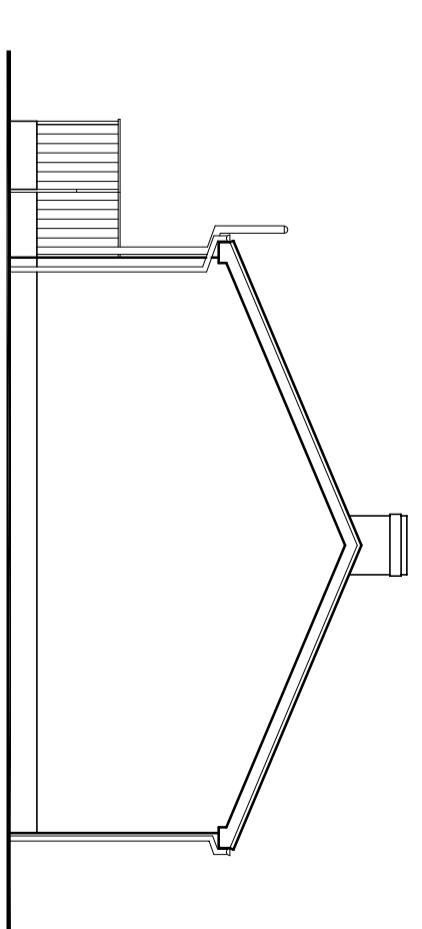


Existing Side Elevation

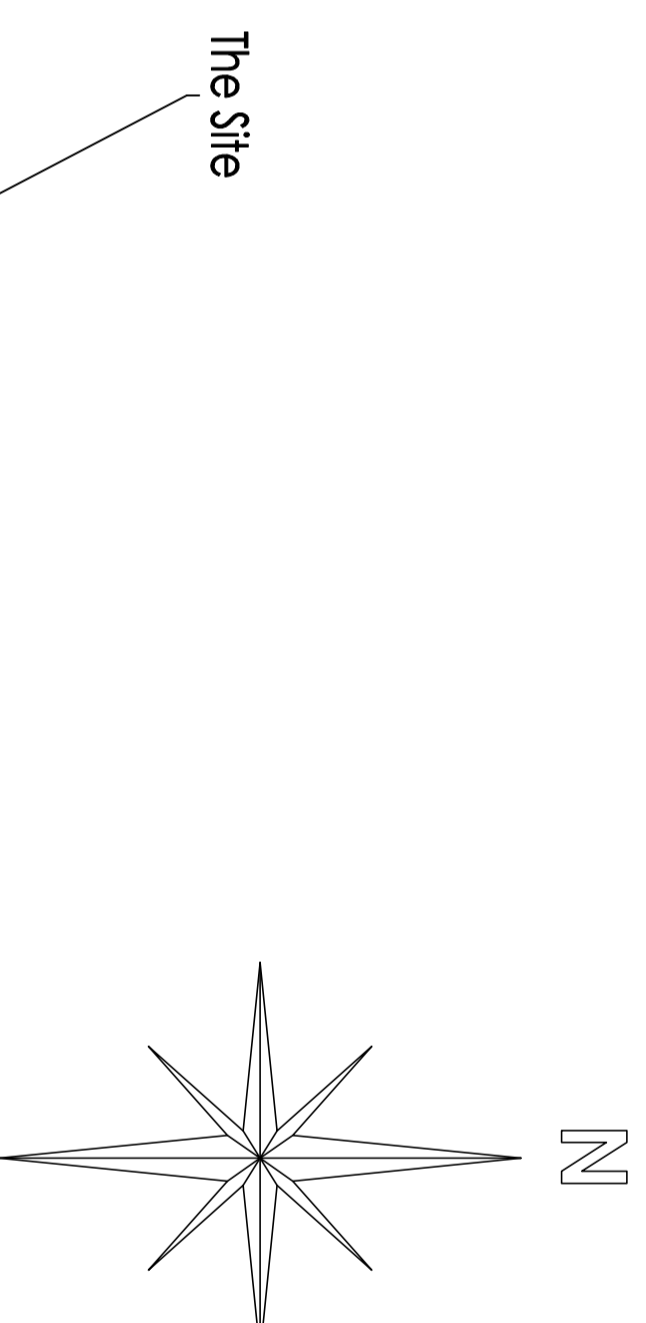

The Site

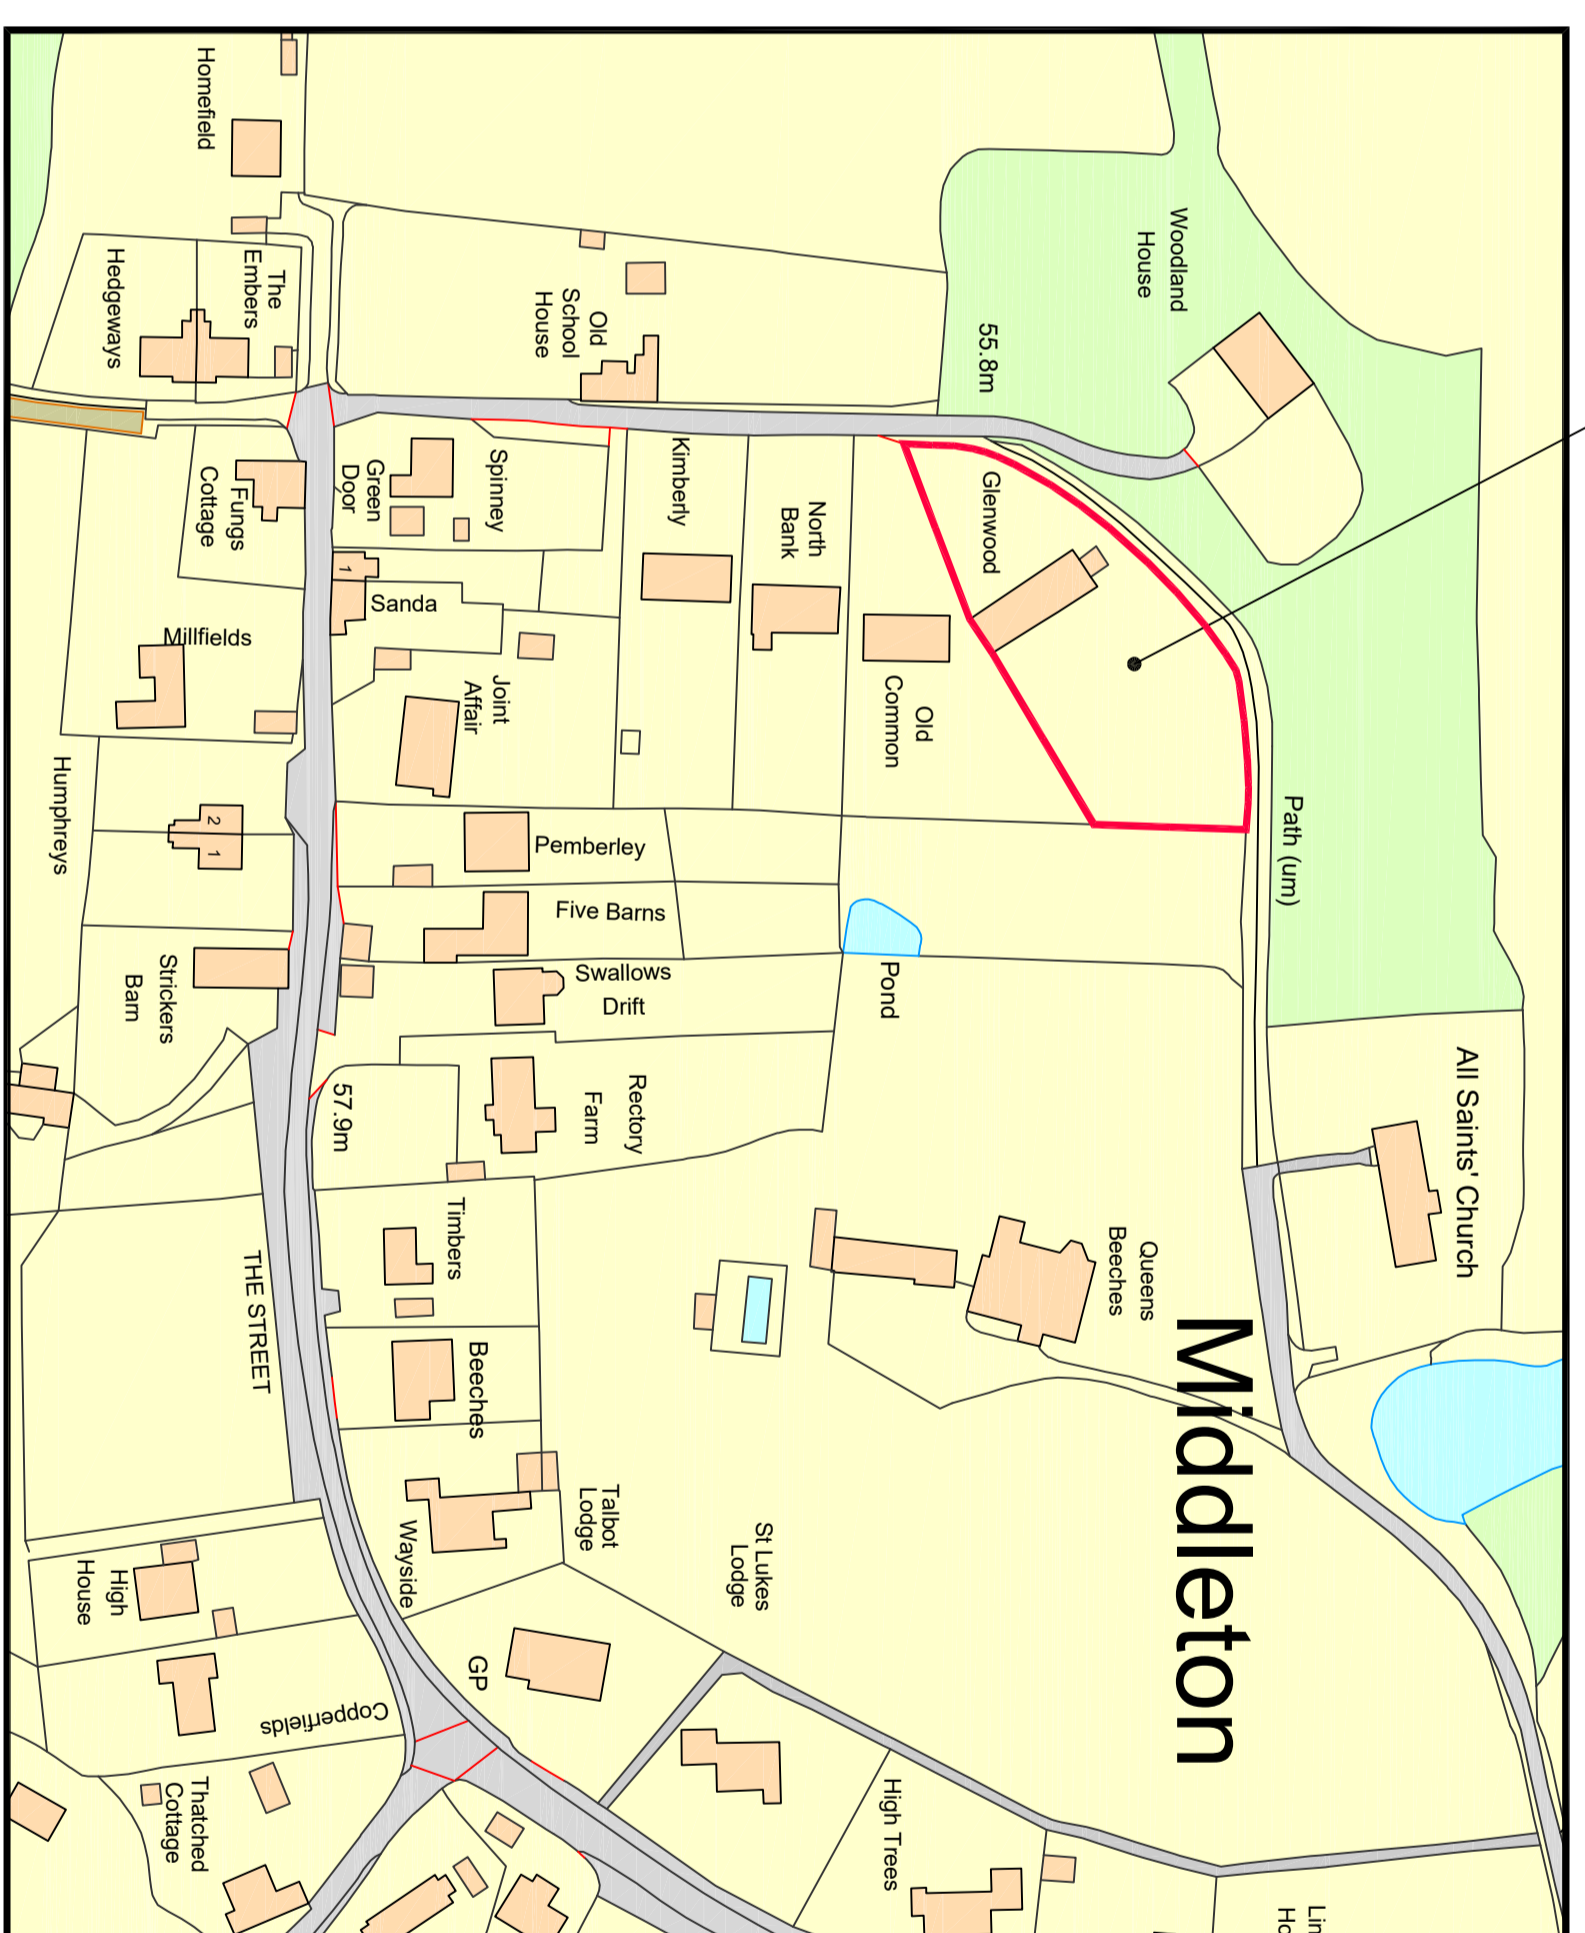

Location Plan
Scale 1:1250 (m)
0 10 20 30 40 50

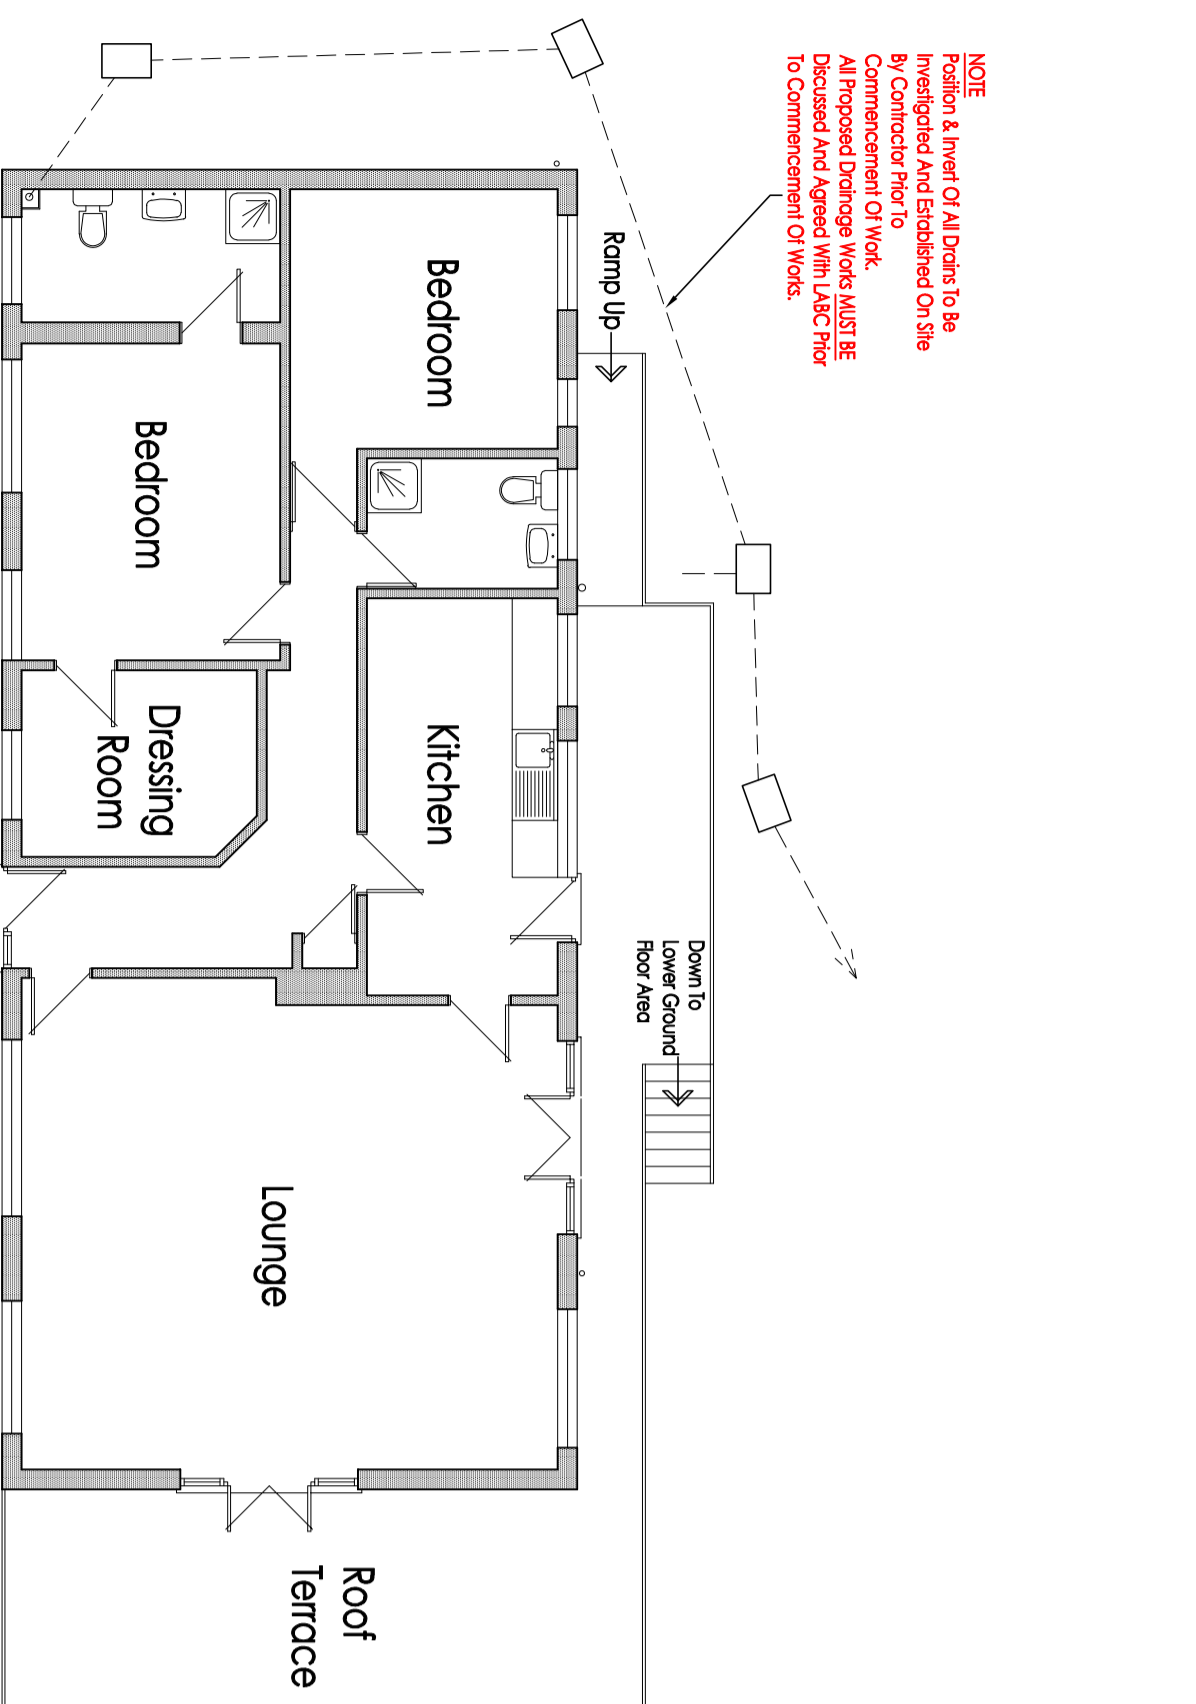

Existing Ground Floor Plan
Scale 1:100 (m) @ A1
0 1 2 3 4 5

NOTE
Section 1 Level Of All Open To Be Investigated And Established On Site By Contractor Prior To Commencement Of Work. Any Discrepancies To Be Reported And Agreed With LASC Prior To Commencement Of Work.

	Whymark & Moulton Chartered Surveyors & Building Engineers 14, Cornard Road, Sudbury, Suffolk, CO10 2XA Tel: 01787 371371 Surveyors@whymarkmoulton.co.uk	
Project GLENWOOD, MIDDLETON SUDBURY, SUFFOLK. CO10 7LW Survey As Existing	Scale 1:50 1:100 1:1250 Drawing No 18/130-06	Date MAY 2023
Amendments		