



Revisions

Rev: Description:


Date:

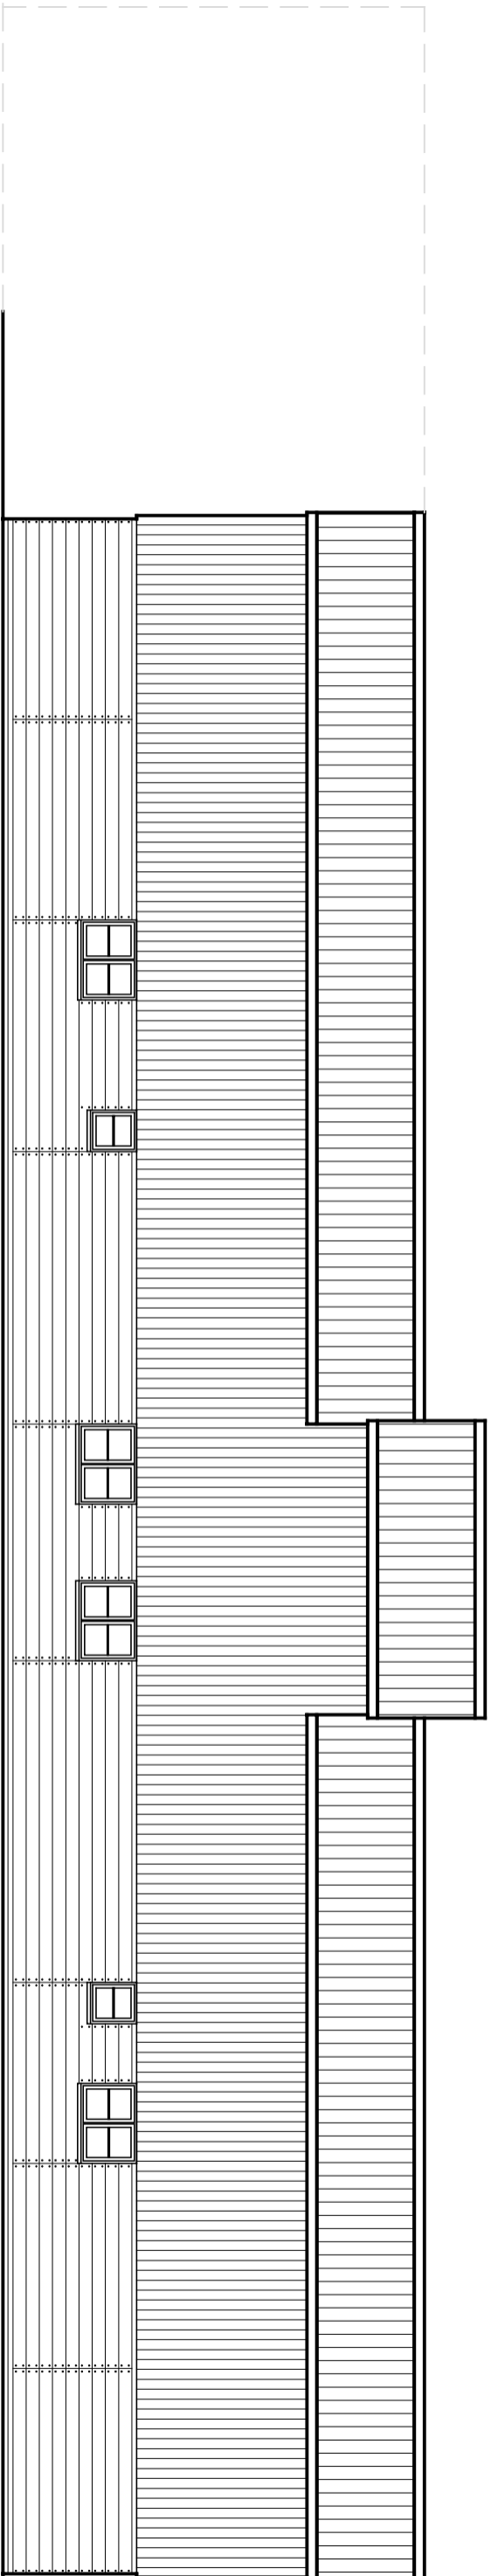


rear elevation

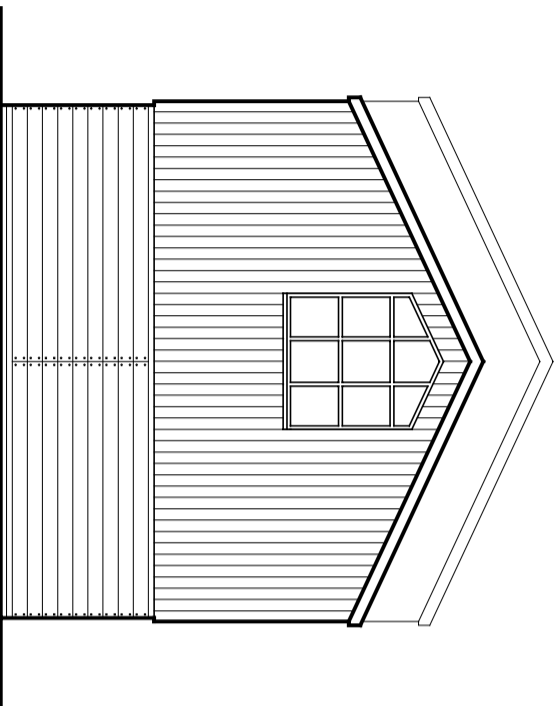

side elevation

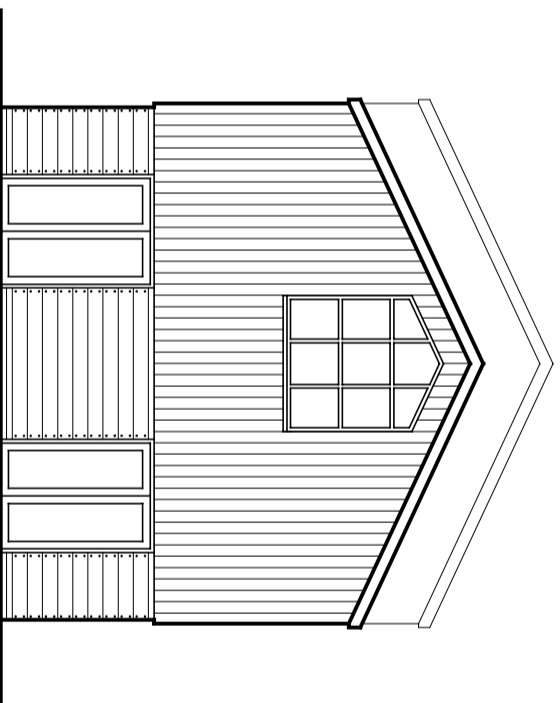

side elevation

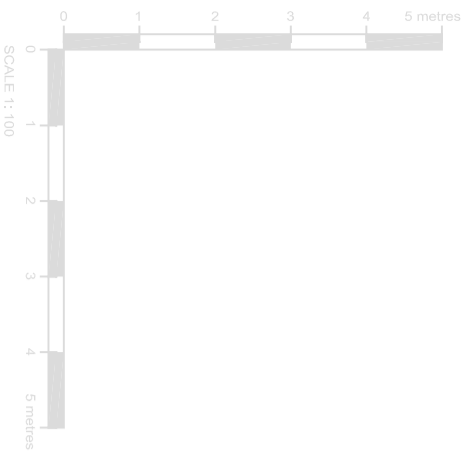

Client: **Mr Tippel** Project: **Proposed New Dwelling
Progress Farm, Wetherden**

Drawing Title: **ELEVATIONS - BARN 2 & 3**

Scale: **1:100 @ A3** Status: **Preliminary**

Drawing Number: **209-SK-203** Revision: **a**