



Revisions

Rev: Description:

Date:

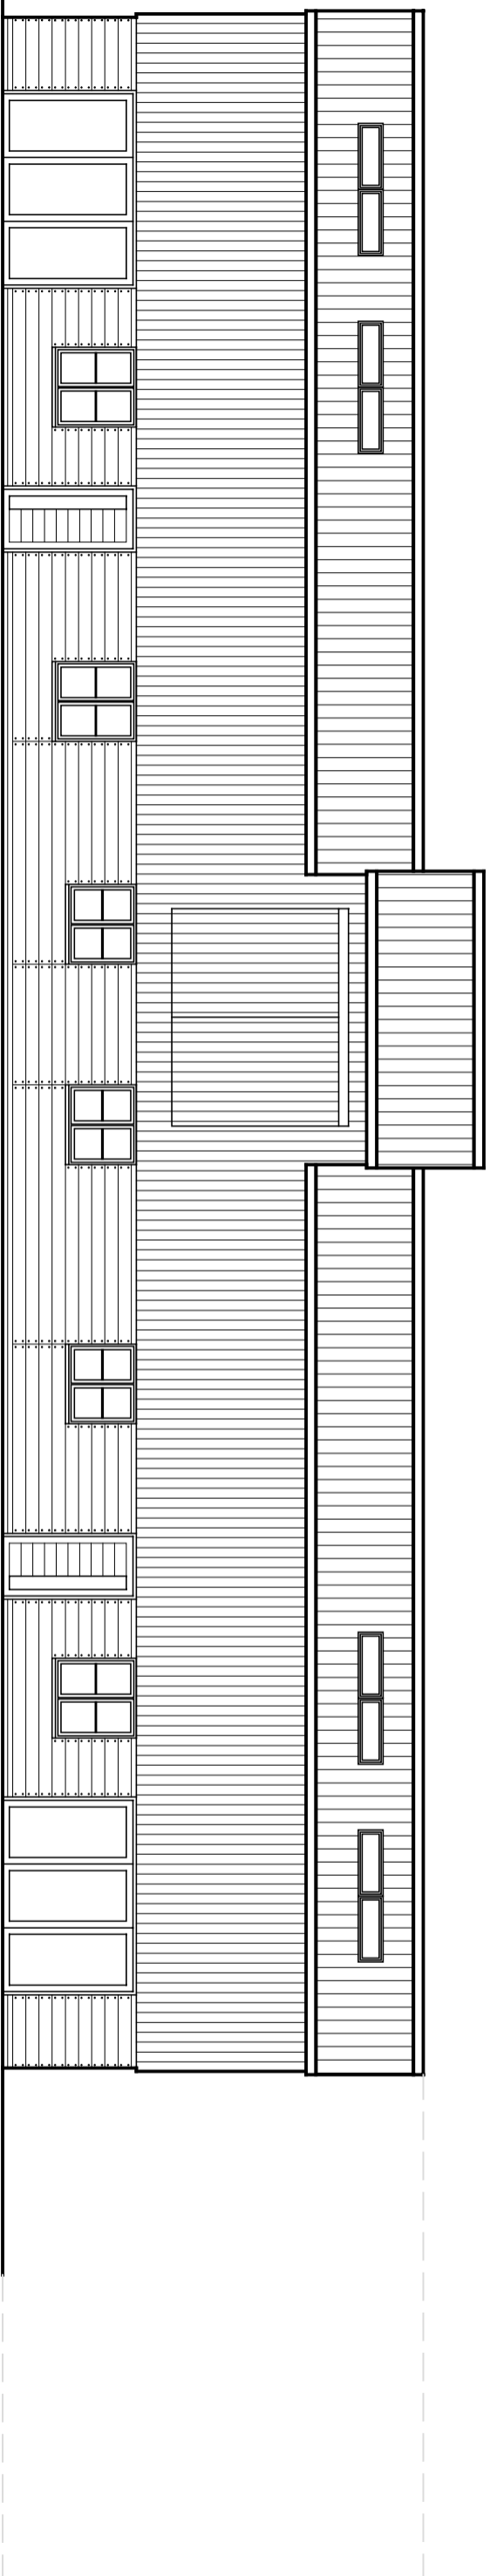

front elevation

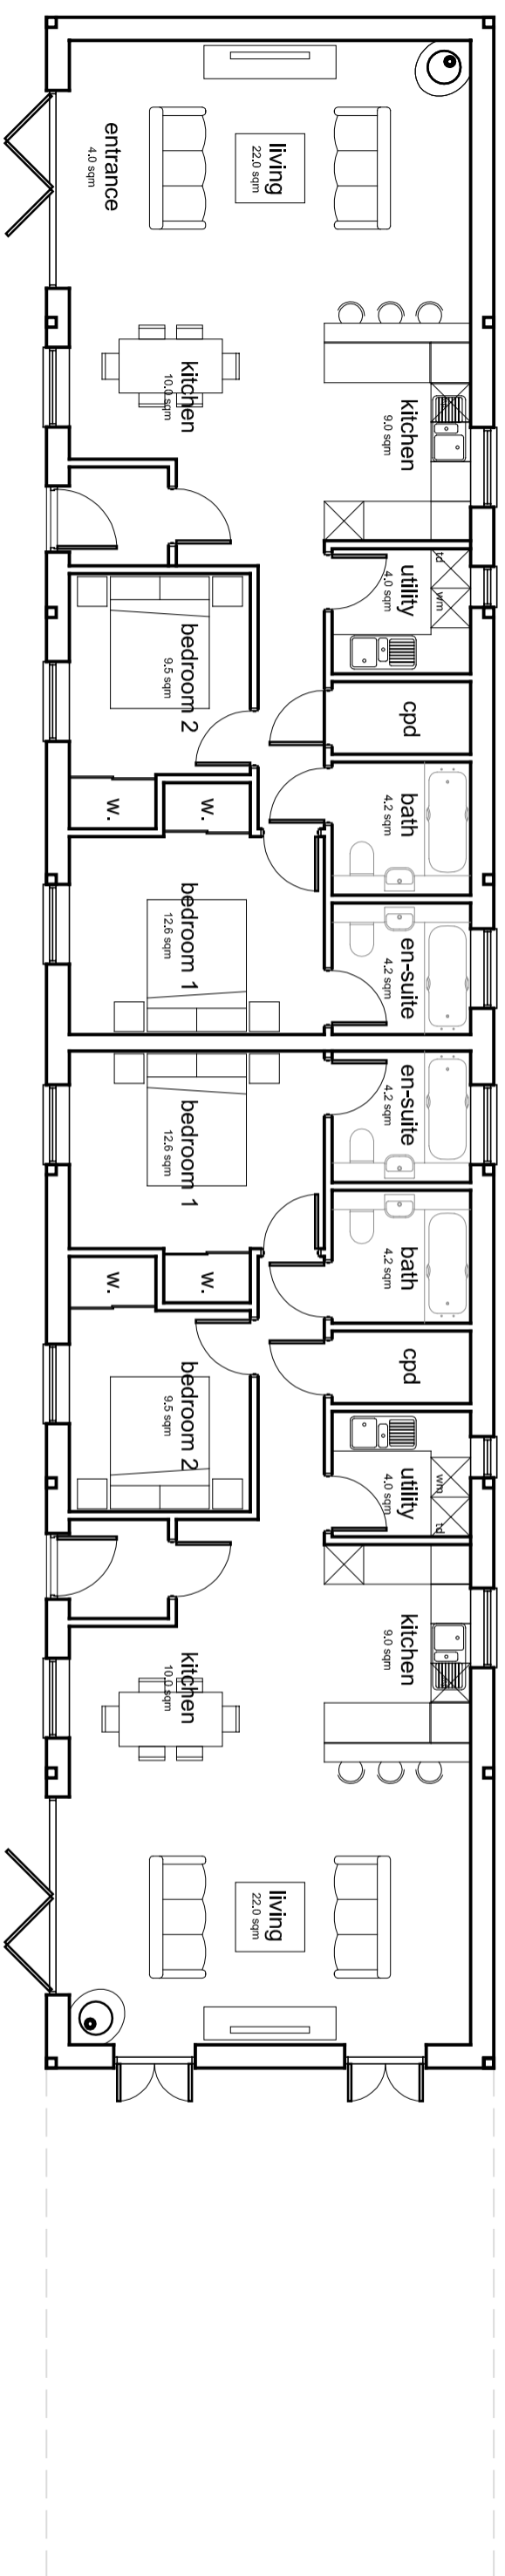

Client: **Mr Tippel**
Project: **Proposed New Dwelling
Progress Farm, Wetherden**

Drawing Title:
FLOOR PLAN - BARN 2 & 3

Scale: **1:100 @ A3**
Status: **Preliminary**

Drawing Number:
209-SK-202
Revision: **a**

