
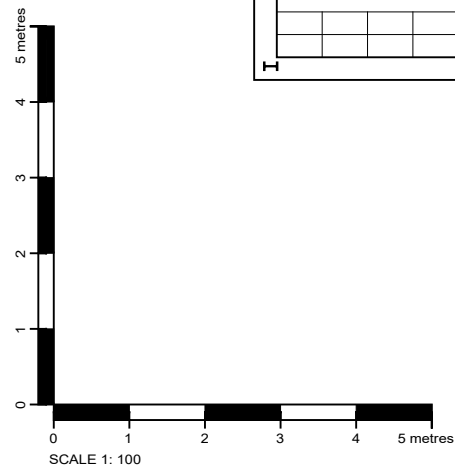


Revisions

Rev:	Description:	Date:

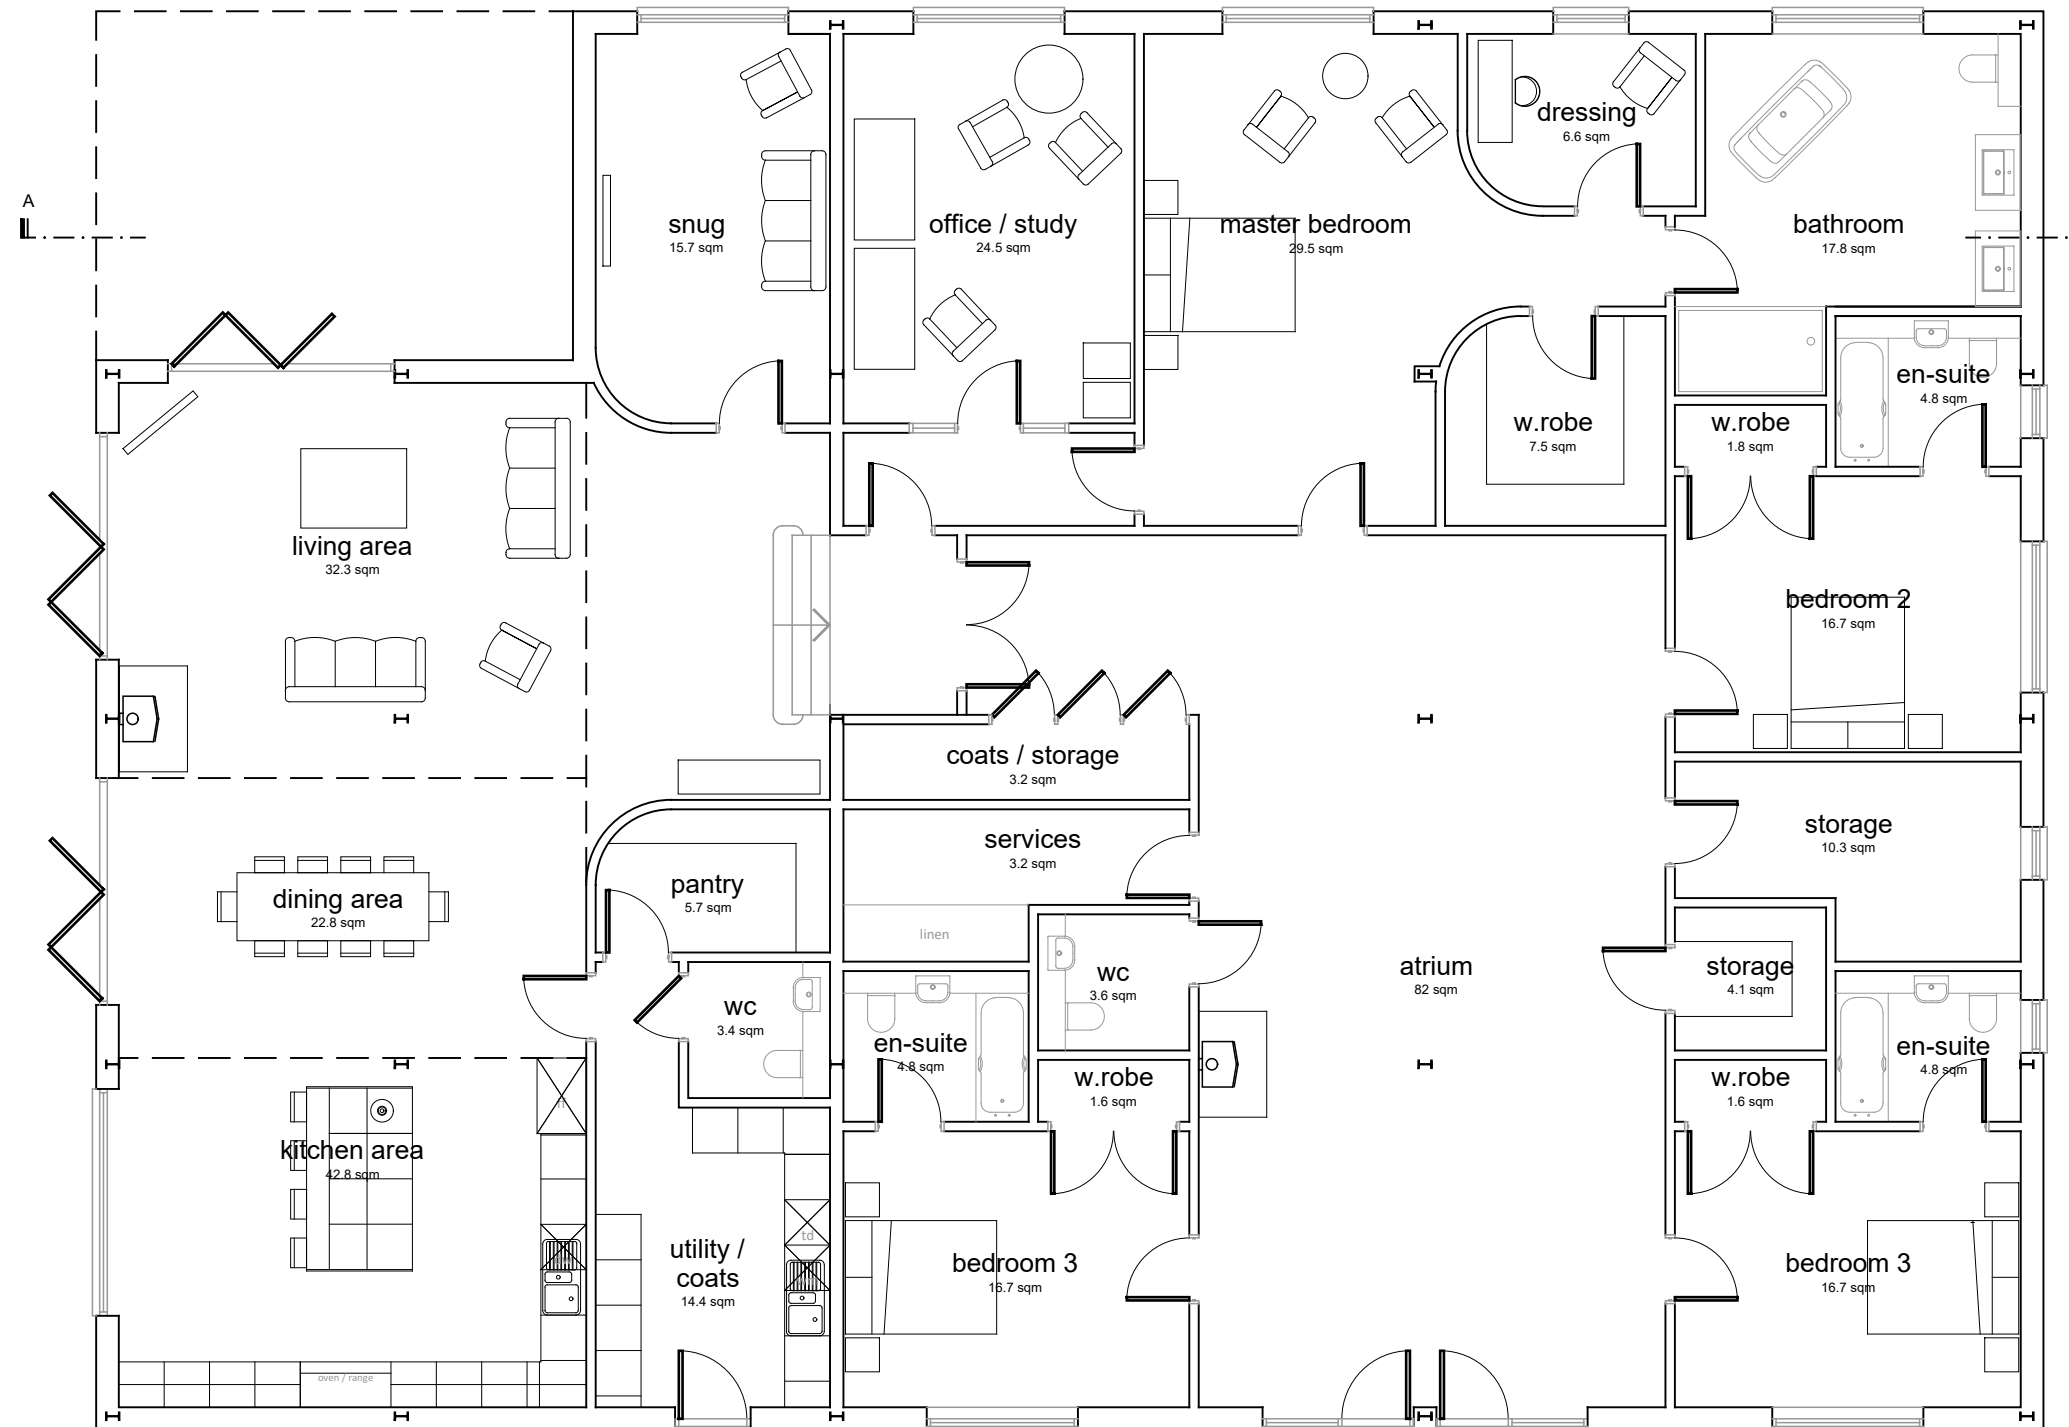

Client: **Mr Toppel** Project: **Proposed New Dwelling Progress Farm, Wetherden**

Drawing Title: **G. FLOOR PLAN - BIG BARN**

Scale: **1:100 @ A3** Status: **Preliminary**

Drawing Number: **209-SK-200** Revision: **D**