




1 **First Floor**
1 : 100

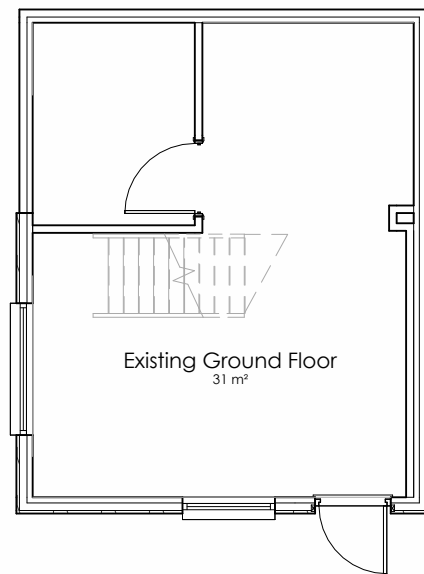


2 **Ground Floor Plan**
1 : 100

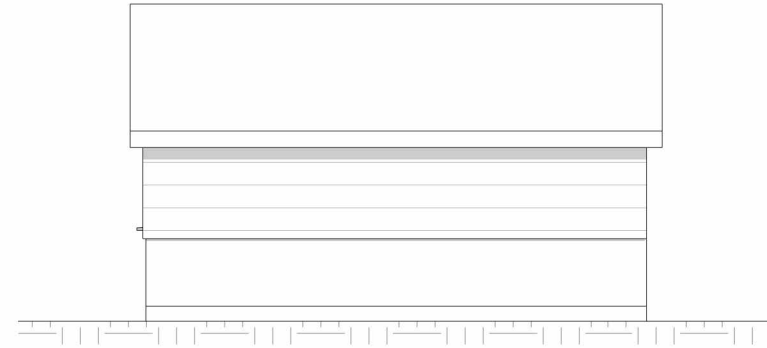


3 **East Elevation Existing**
1 : 100

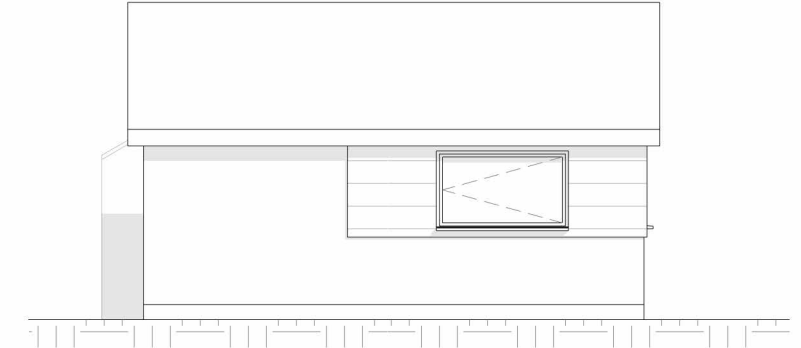

4 **West Elevation Existing**
1 : 100

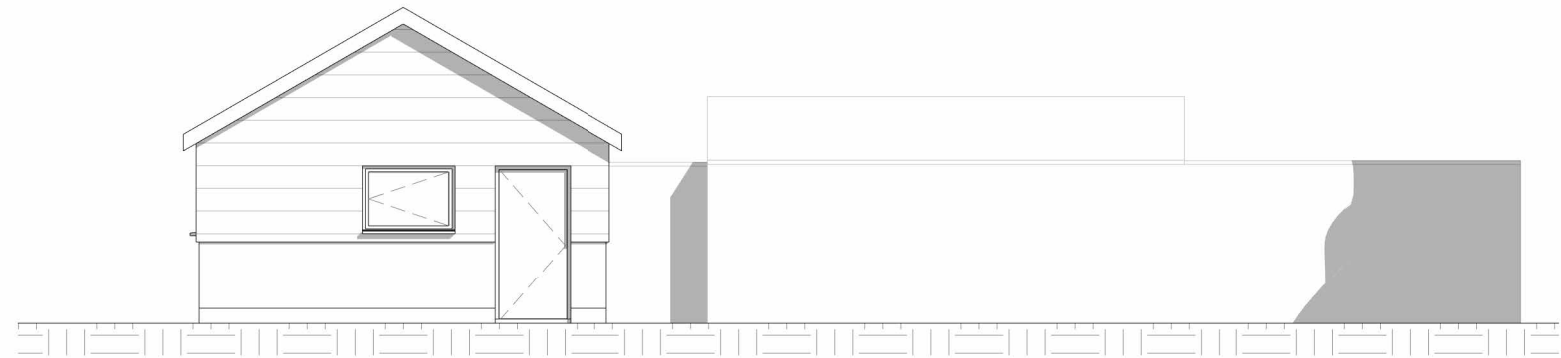

5 **South Elevation Existing**
1 : 100

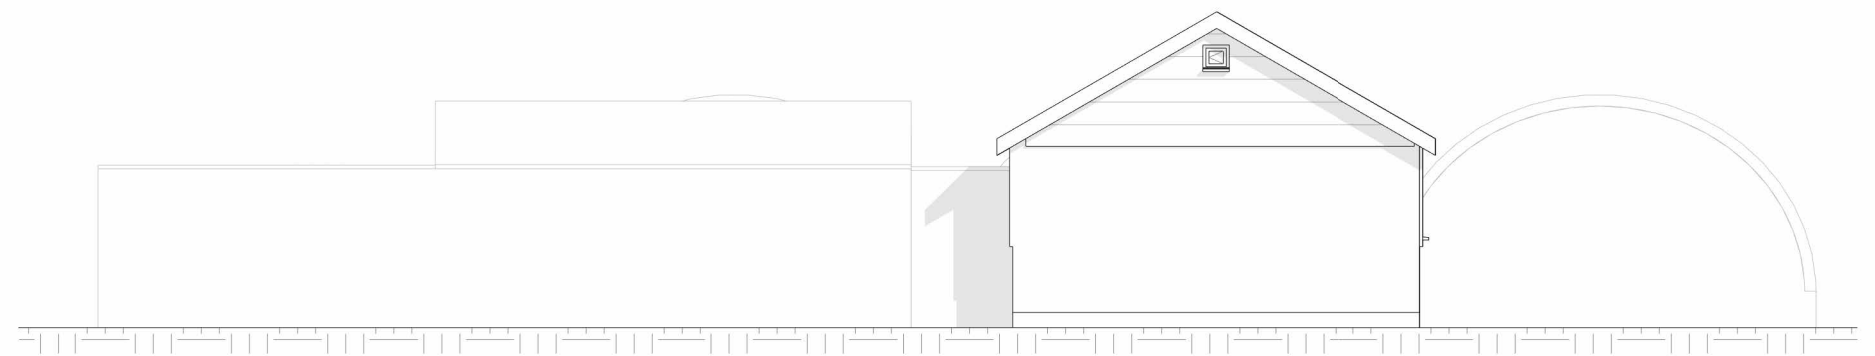

6 **North Elevation Existing**
1 : 100



Rev	Date	Description

Client: *Victoria Uff*
 Project: **Newtown Meadow, Fingal Street, Worlingworth, Suffolk, IP13 7HR**
 Job: 2312
 Status: Planning submission
 Date Printed: 16/06/2023 17:04:06
 Drawn By: **VB** Checked By: **MB**

Drawing Title: **100** Drawing Title: *Existing Plans and Elevations*
 Revision: Scale @ A3: **1 : 100**

m o d e c e
 a r c h i t e c t s

4 The Old Fox Yard, Ipswich Street,
 Stowmarket, IP14 1AB
 T 01284 830085
 studio@modece.com
 www.modece.com

© COPYRIGHT Modece Architects Limited