



EAST ELEVATION (FRONT)



NORTH ELEVATION (SIDE)

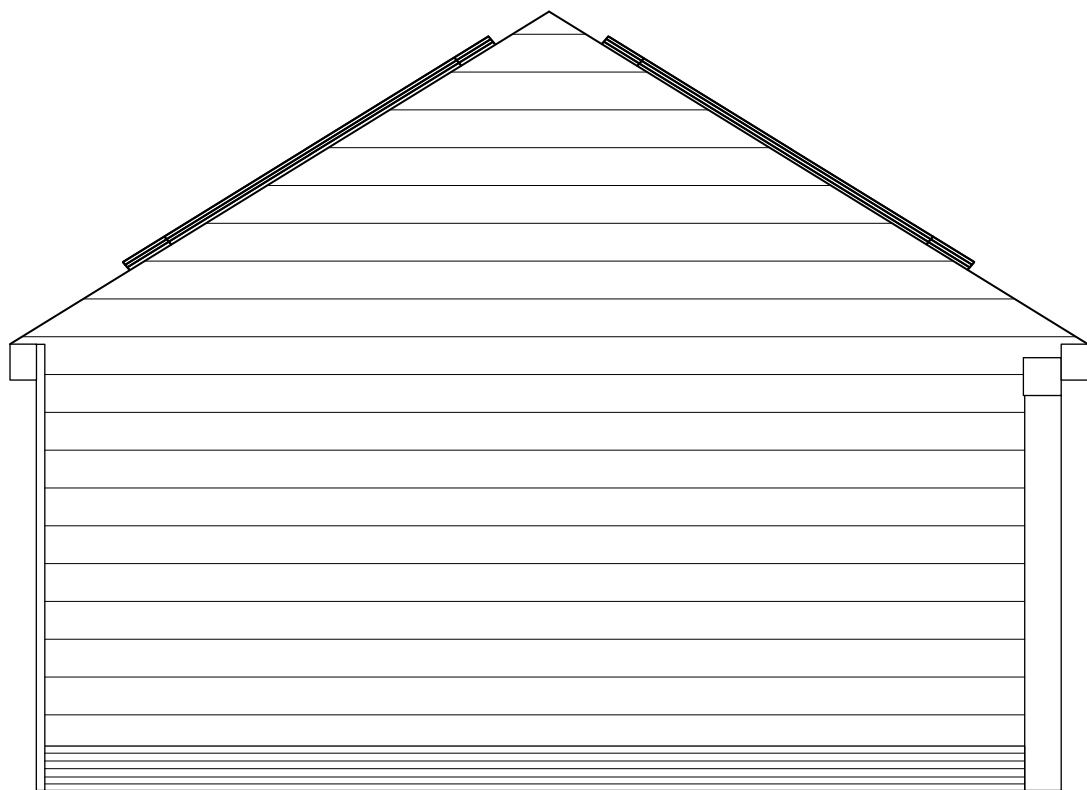

SOUTH ELEVATION (SIDE)

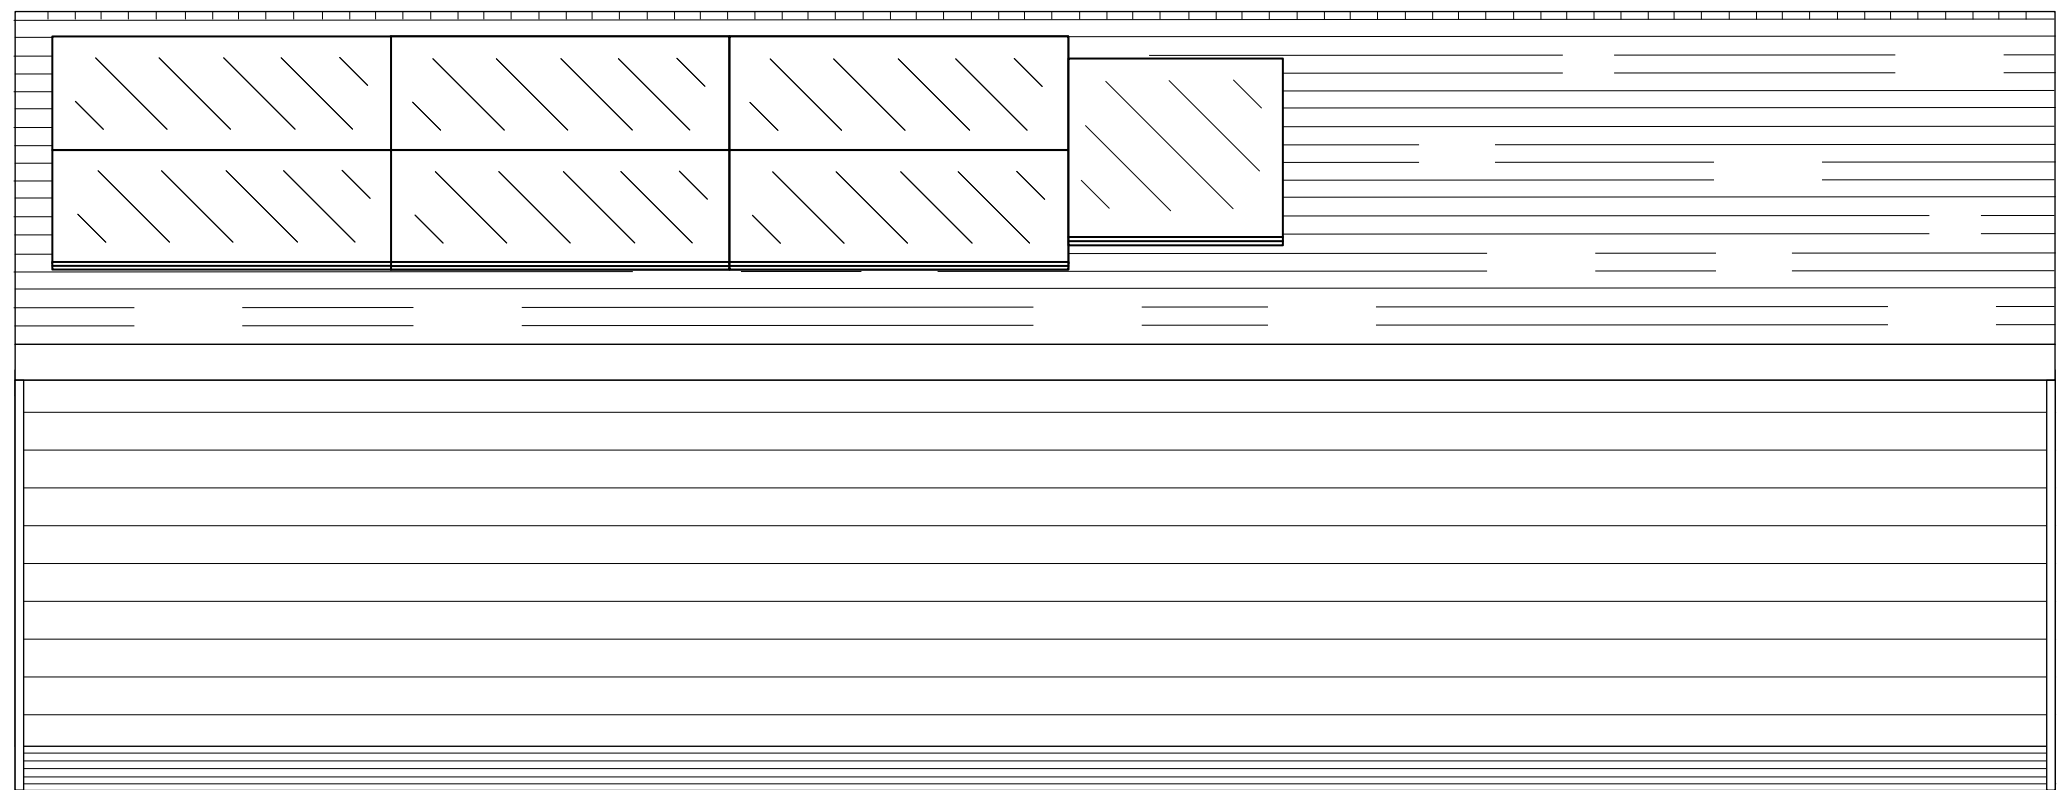

WEST ELEVATION (REAR)

Notes:  
 Solar Panel Dimensions: W 1134 mm x L 1792 mm x D 40 mm  
 Panel installation will follow same angle as roof at 31.68°

Scale 1:40  
 Date: 19<sup>th</sup> June 2023

Proposed Installation of Solar Panels on Cart Lodge  
 at  
 Stable Barn  
 Park Road  
 Wickham St. Paul  
 Halstead, Essex, CO9 2PX