


| Schedule of Revisions | | | |
|-----------------------|-------------|------|---------|
| Rev. | Description | Date | Initial |
| | | | |




Front Elevation
1 : 100

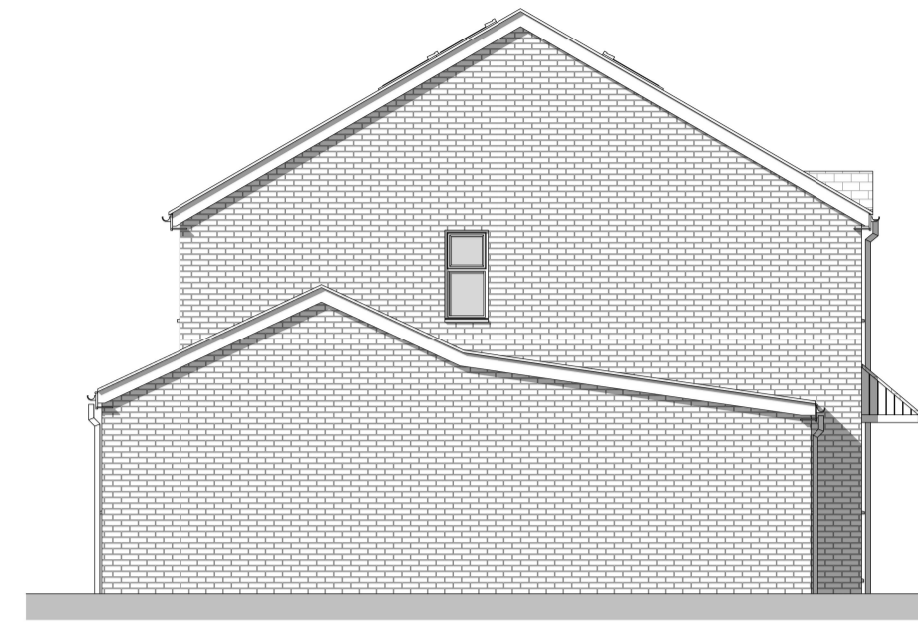


Side Elevation - Left
1 : 100




Rear Elevation
1 : 100

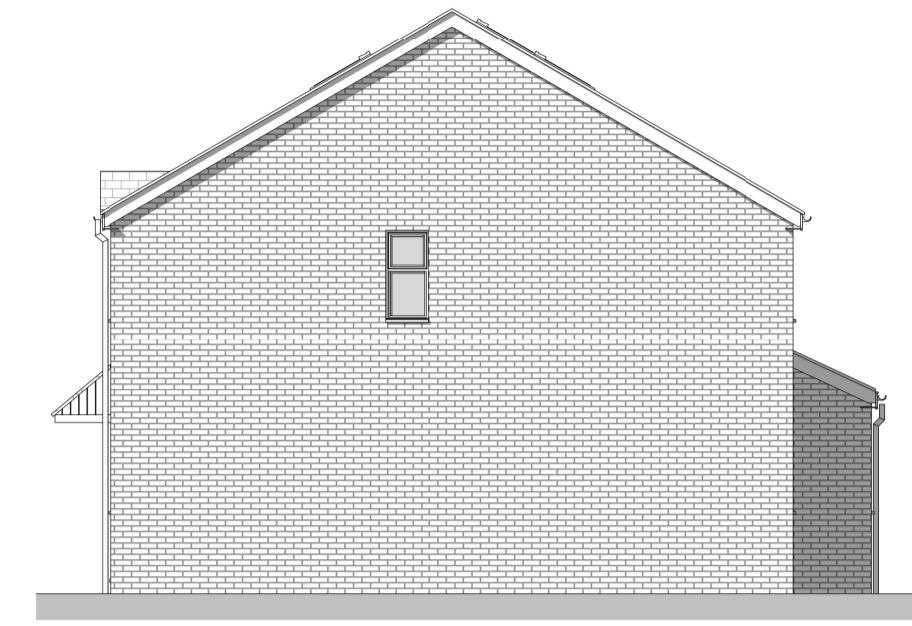


Side Elevation - Right
1 : 100

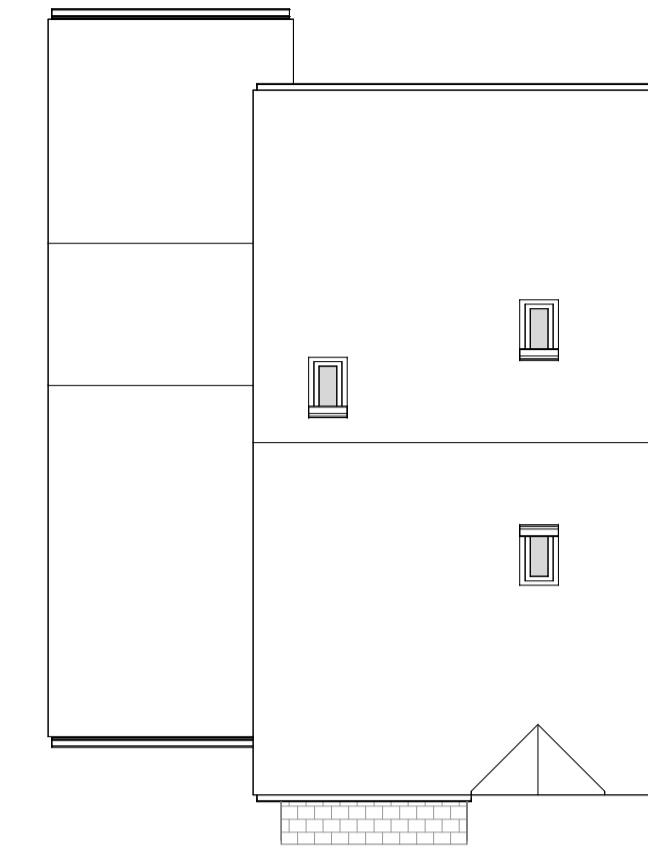


Roof Plan
1 : 100

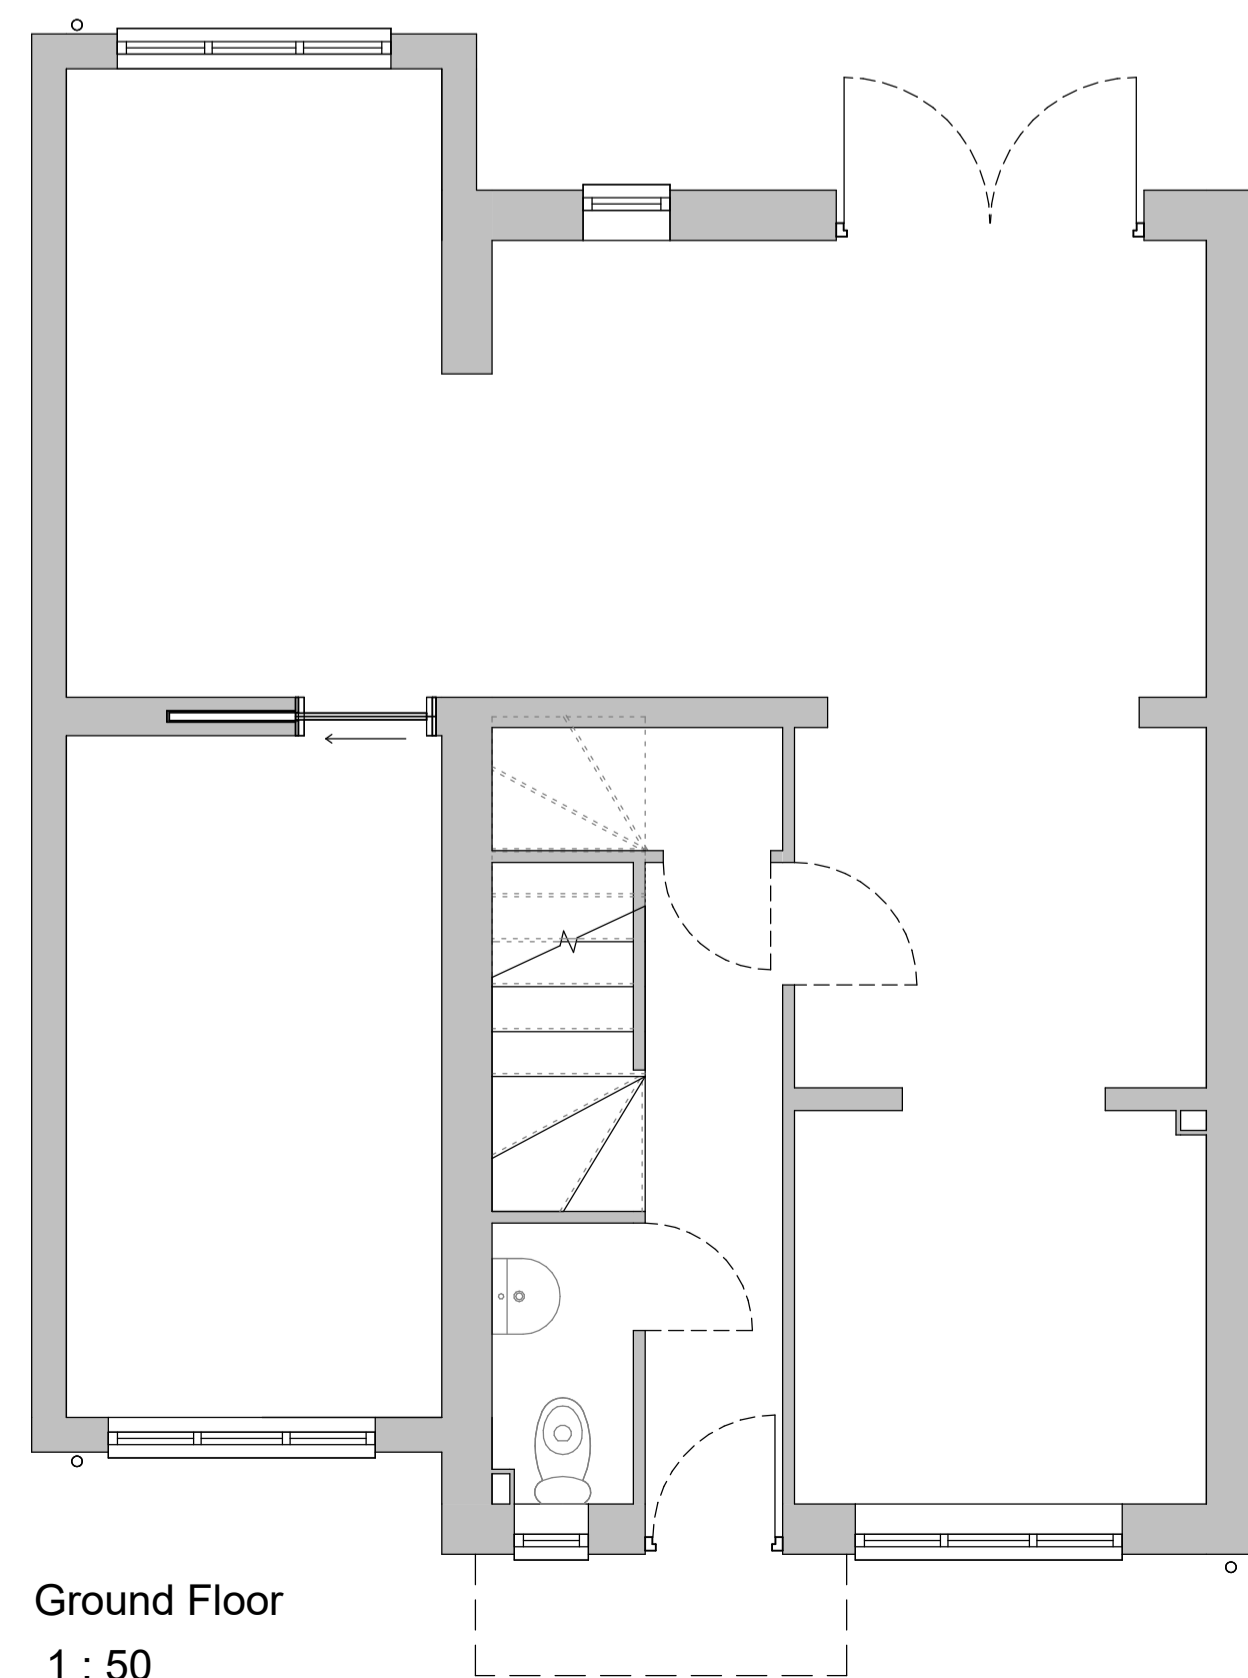


Ground Floor
1 : 50

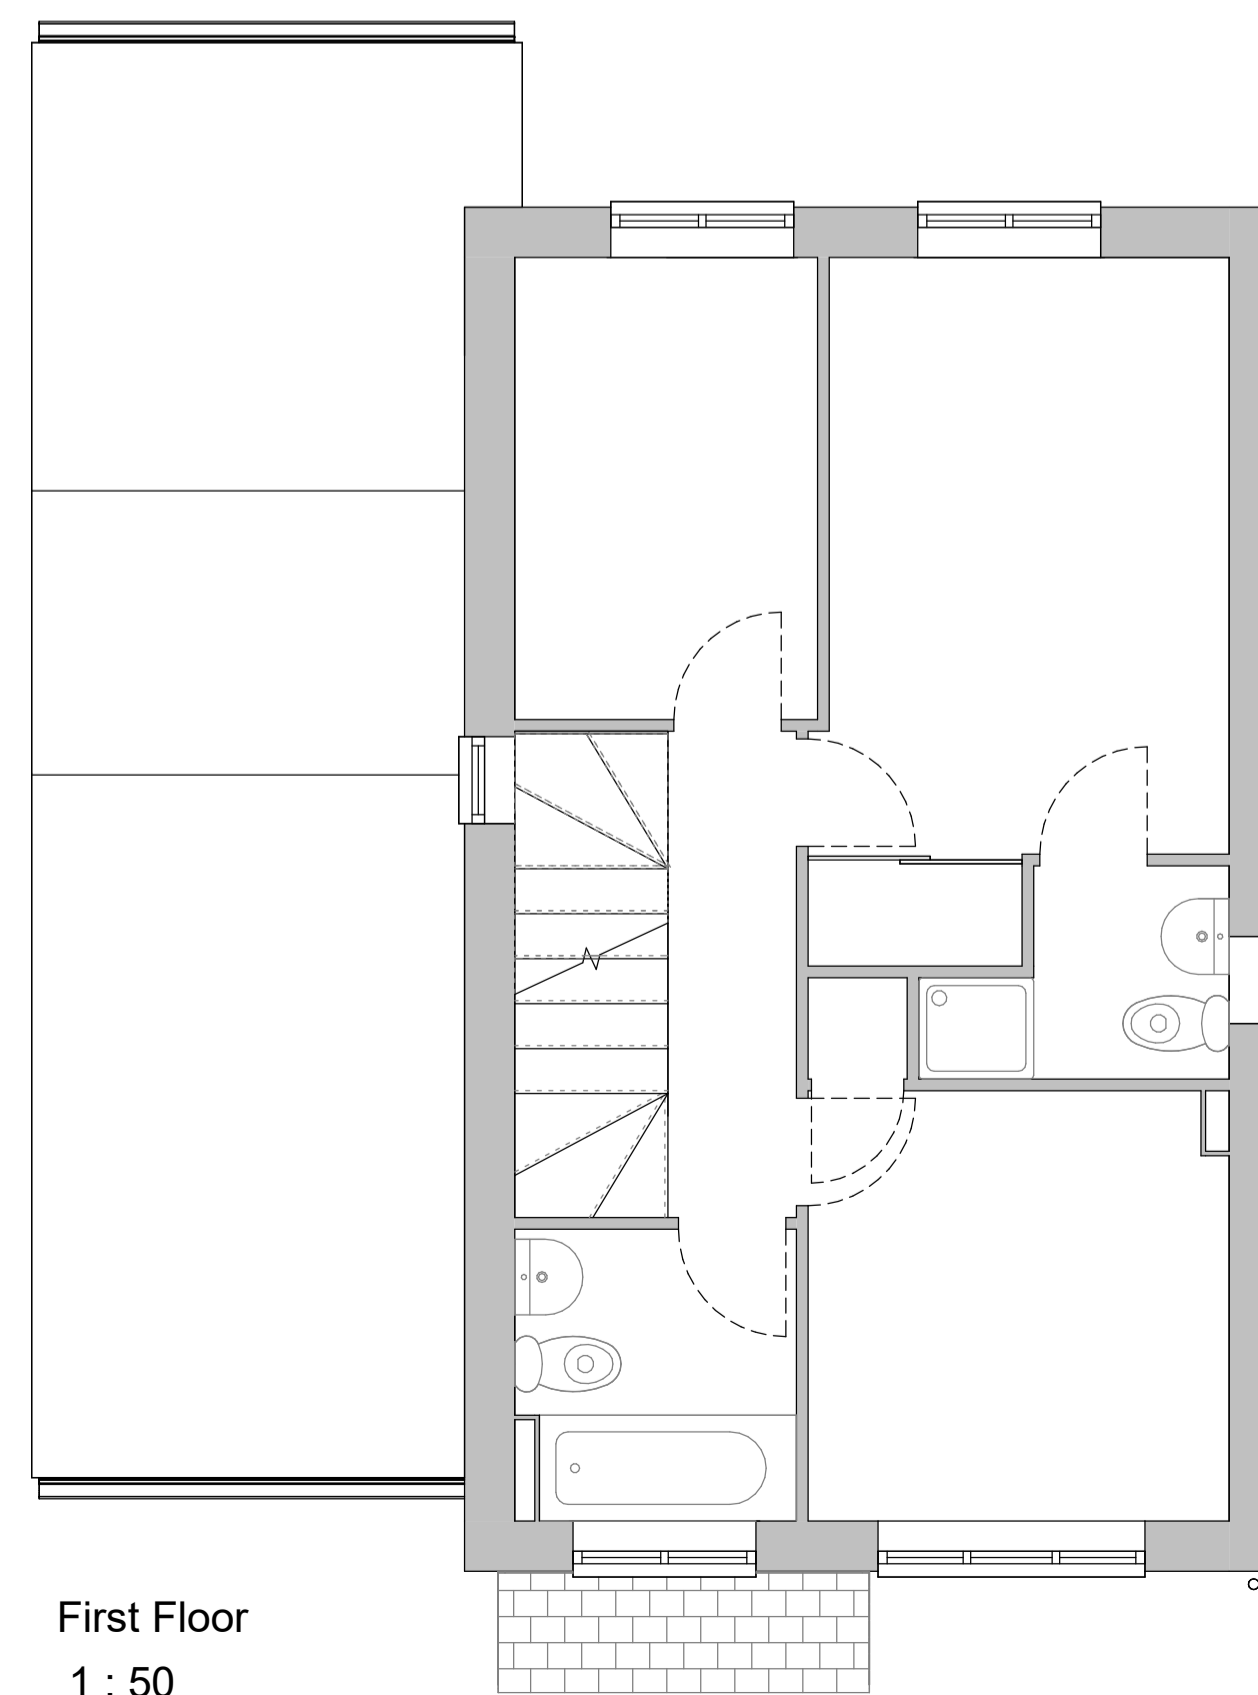

First Floor
1 : 50

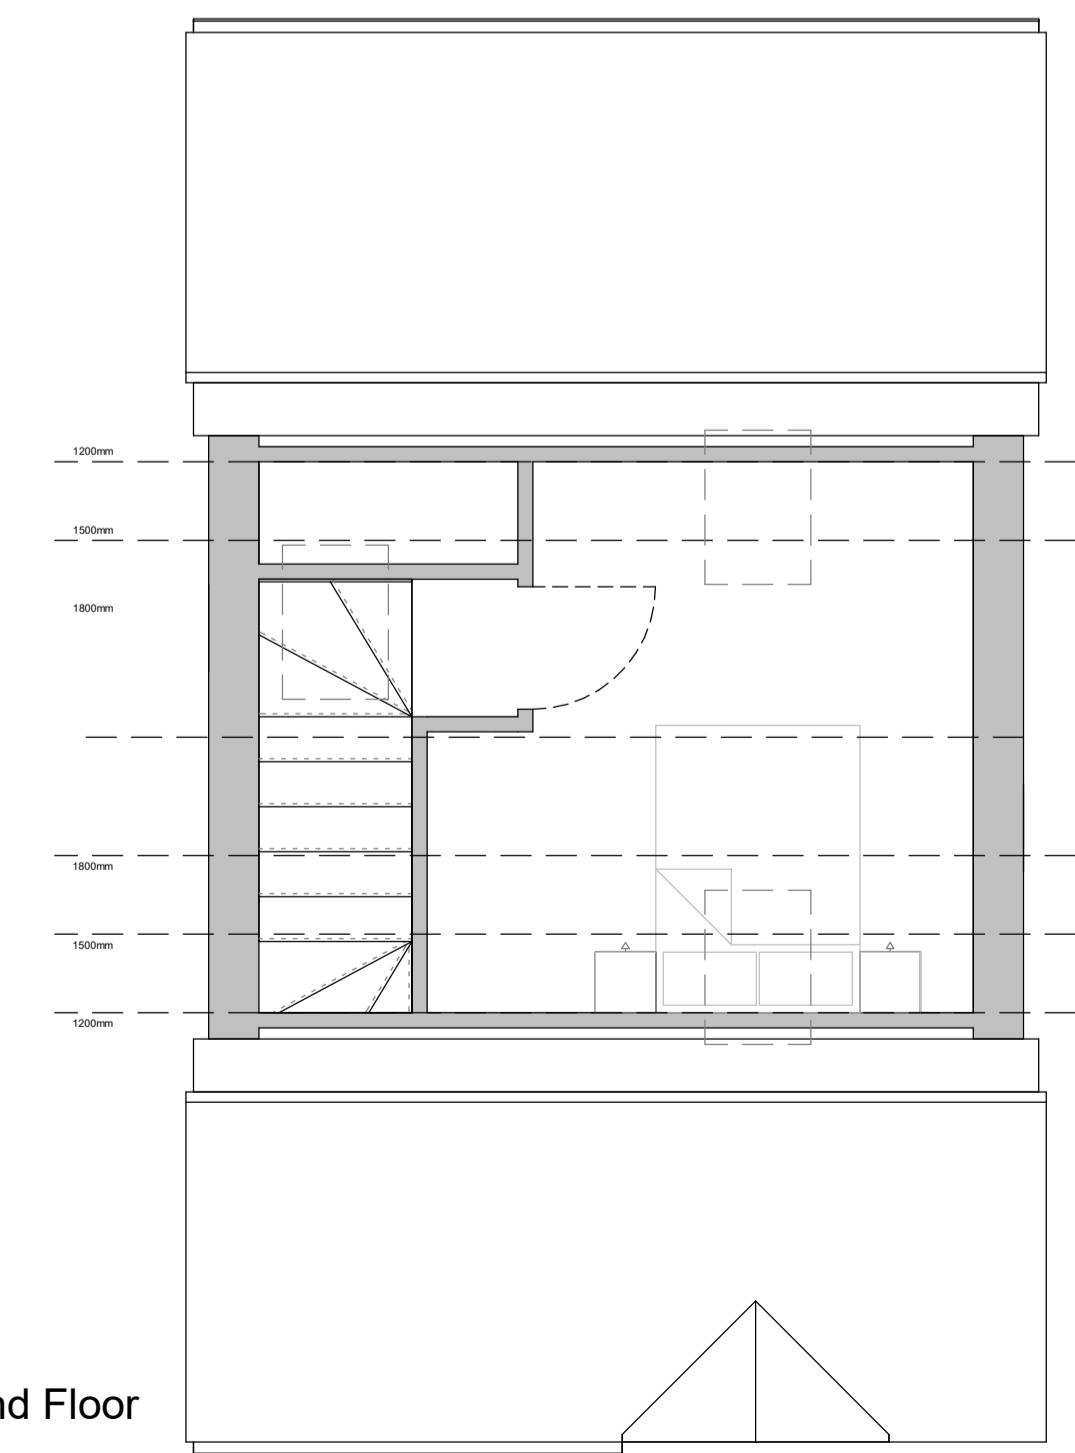

Second Floor
1 : 50

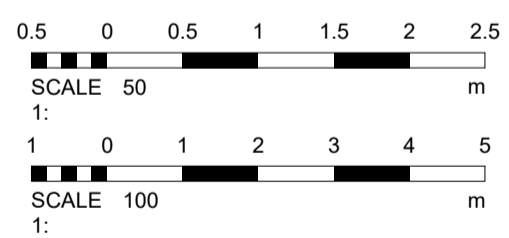

MURTAGH STUDIO
Architectural Designer

Client:
John Firman

Project:
98 The Spinney, Bar Hill,
Cambridgeshire, CB23 8SU

Drawing:
Proposed Plans and Elevations

| | | |
|-----------------------------|--------------------|-----------|
| Scale @ A1: As indicated | Date: June 2023 | Revision: |
| Drawn By: JM | Checked By: MS | |
| Drawing No: 2309-03 | | |

THIS DRAWING IS A COPYRIGHT
All dimensions to be checked on site or in the workshop before work
commences.
Only figured dimensions to be worked to. Any discrepancies to be reported to
the Architectural Designer.