


Schedule of Revisions			
Rev.	Description	Date	Initial




Front Elevation  
1 : 100

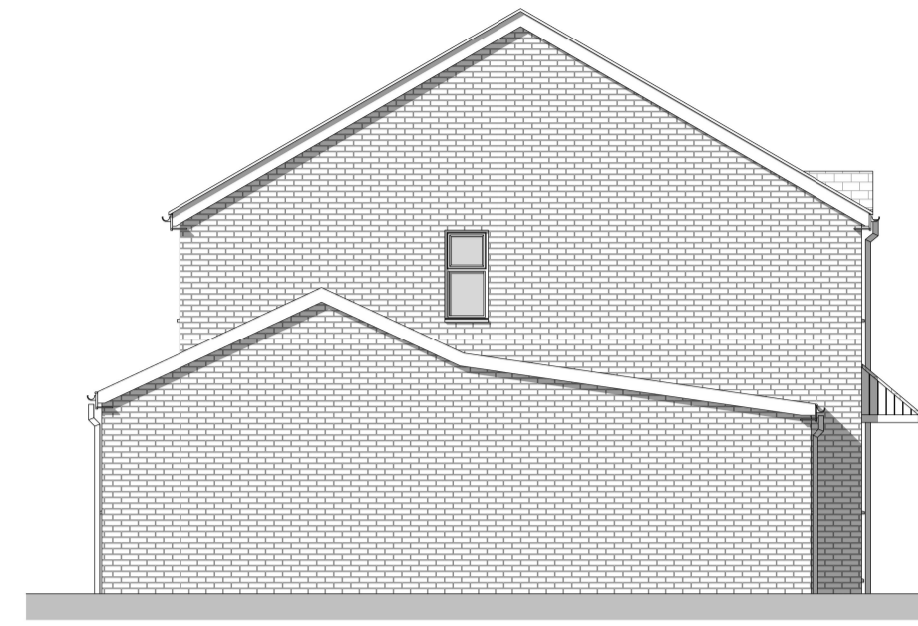


Side Elevation - Left  
1 : 100




Rear Elevation  
1 : 100

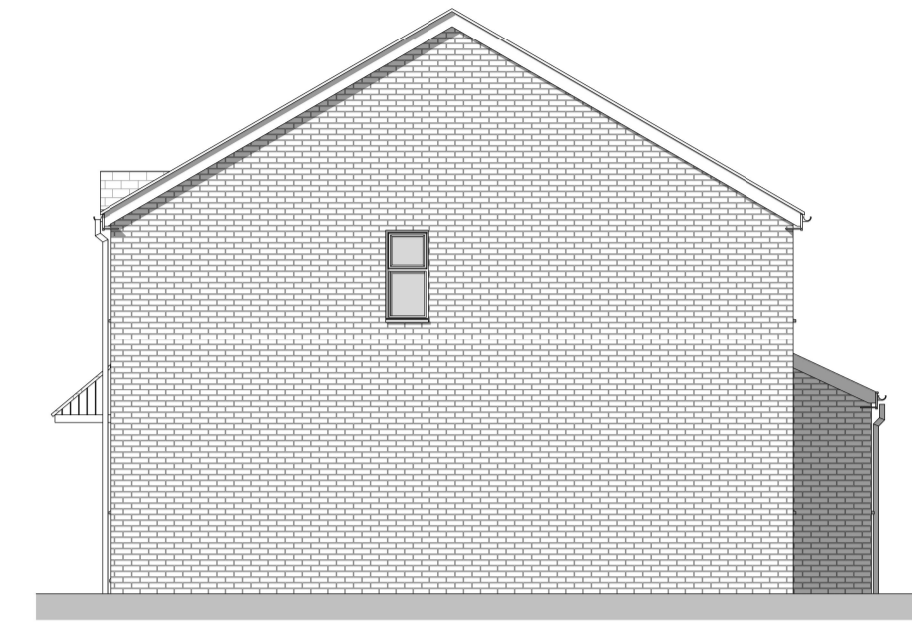


Side Elevation - Right  
1 : 100

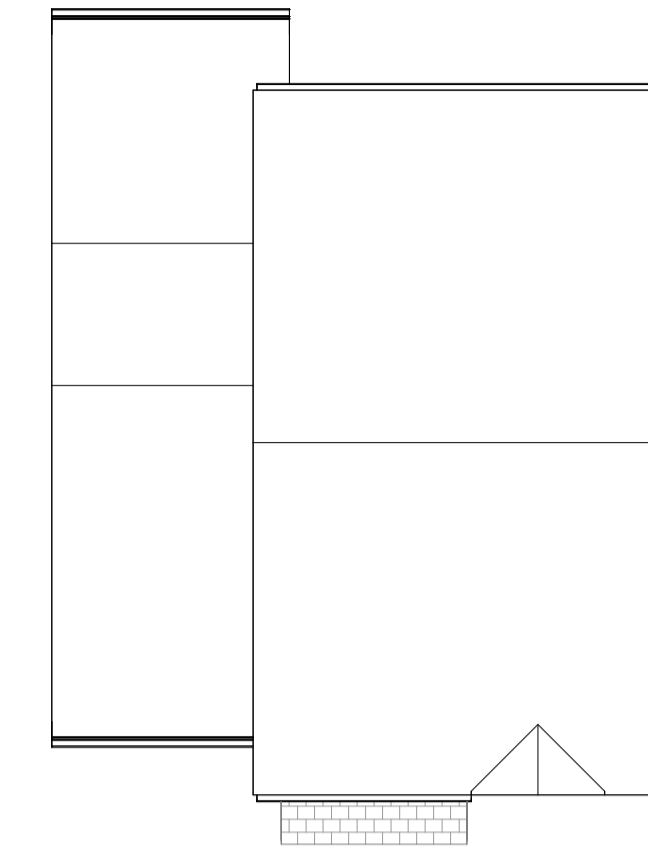


Roof Plan  
1 : 100

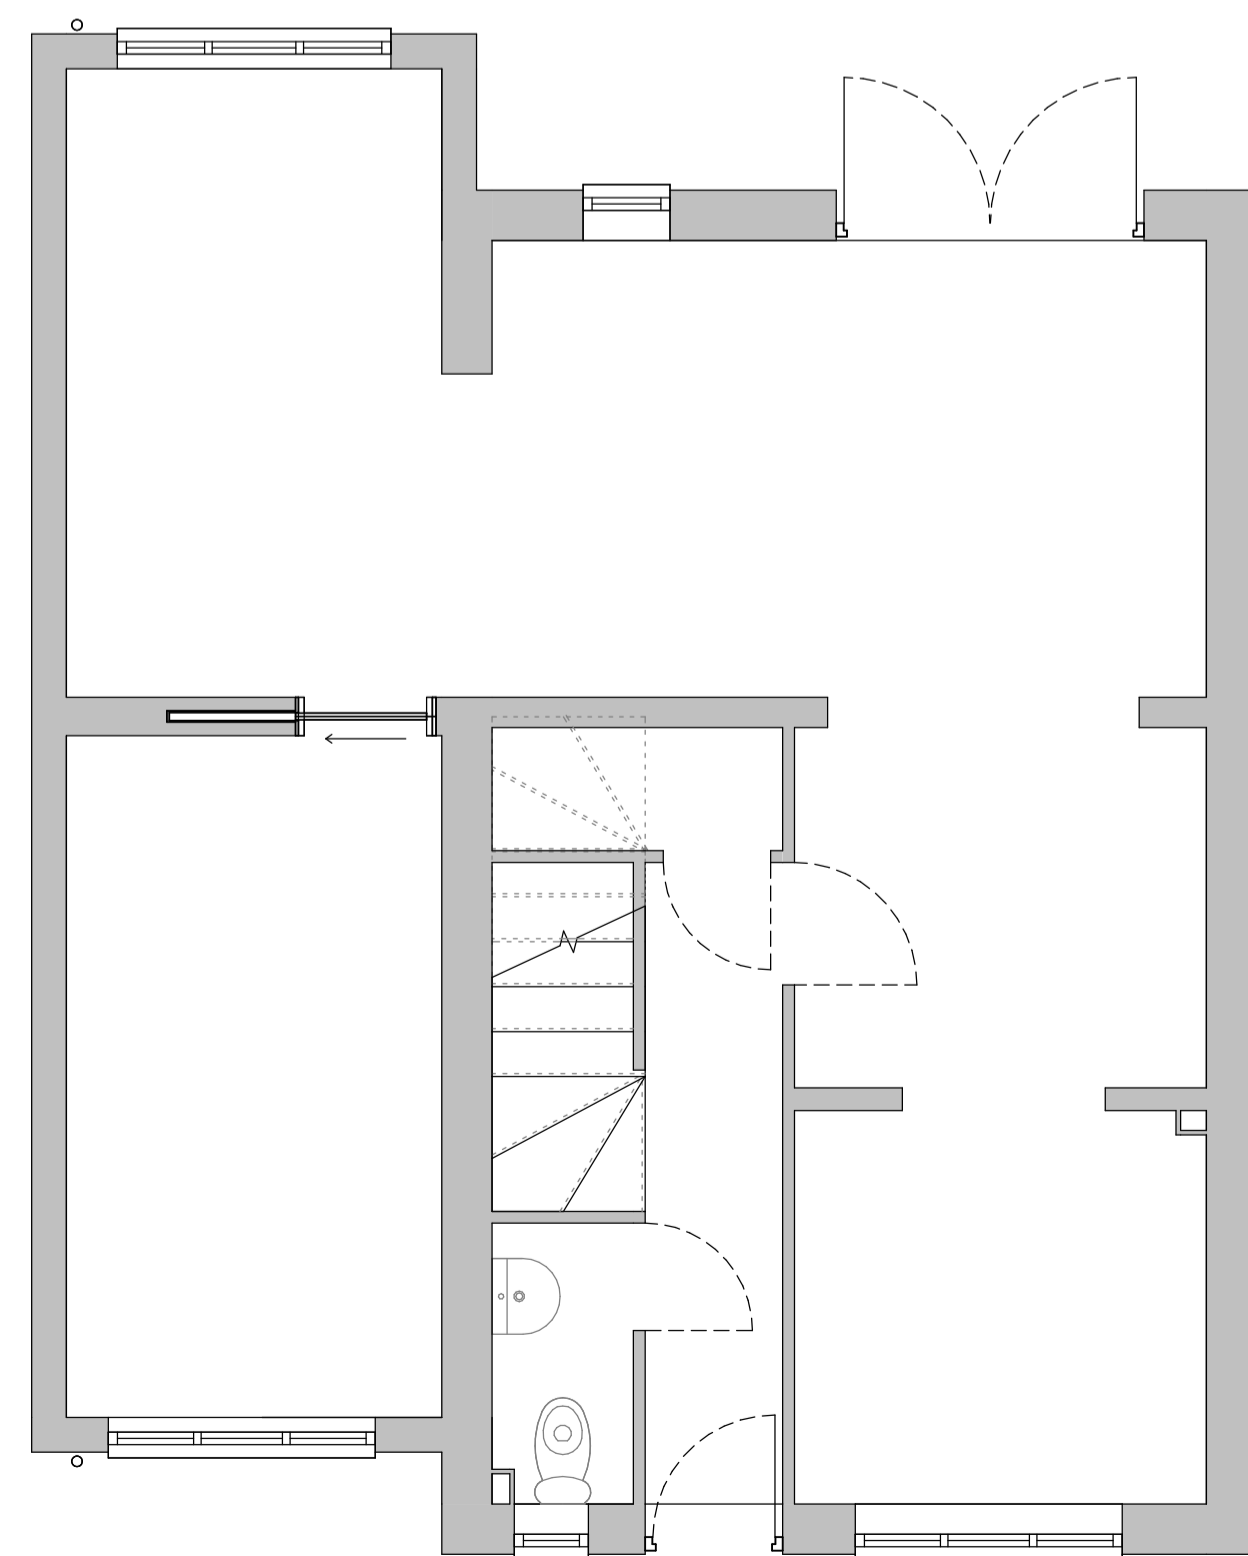

Ground Floor  
1 : 50

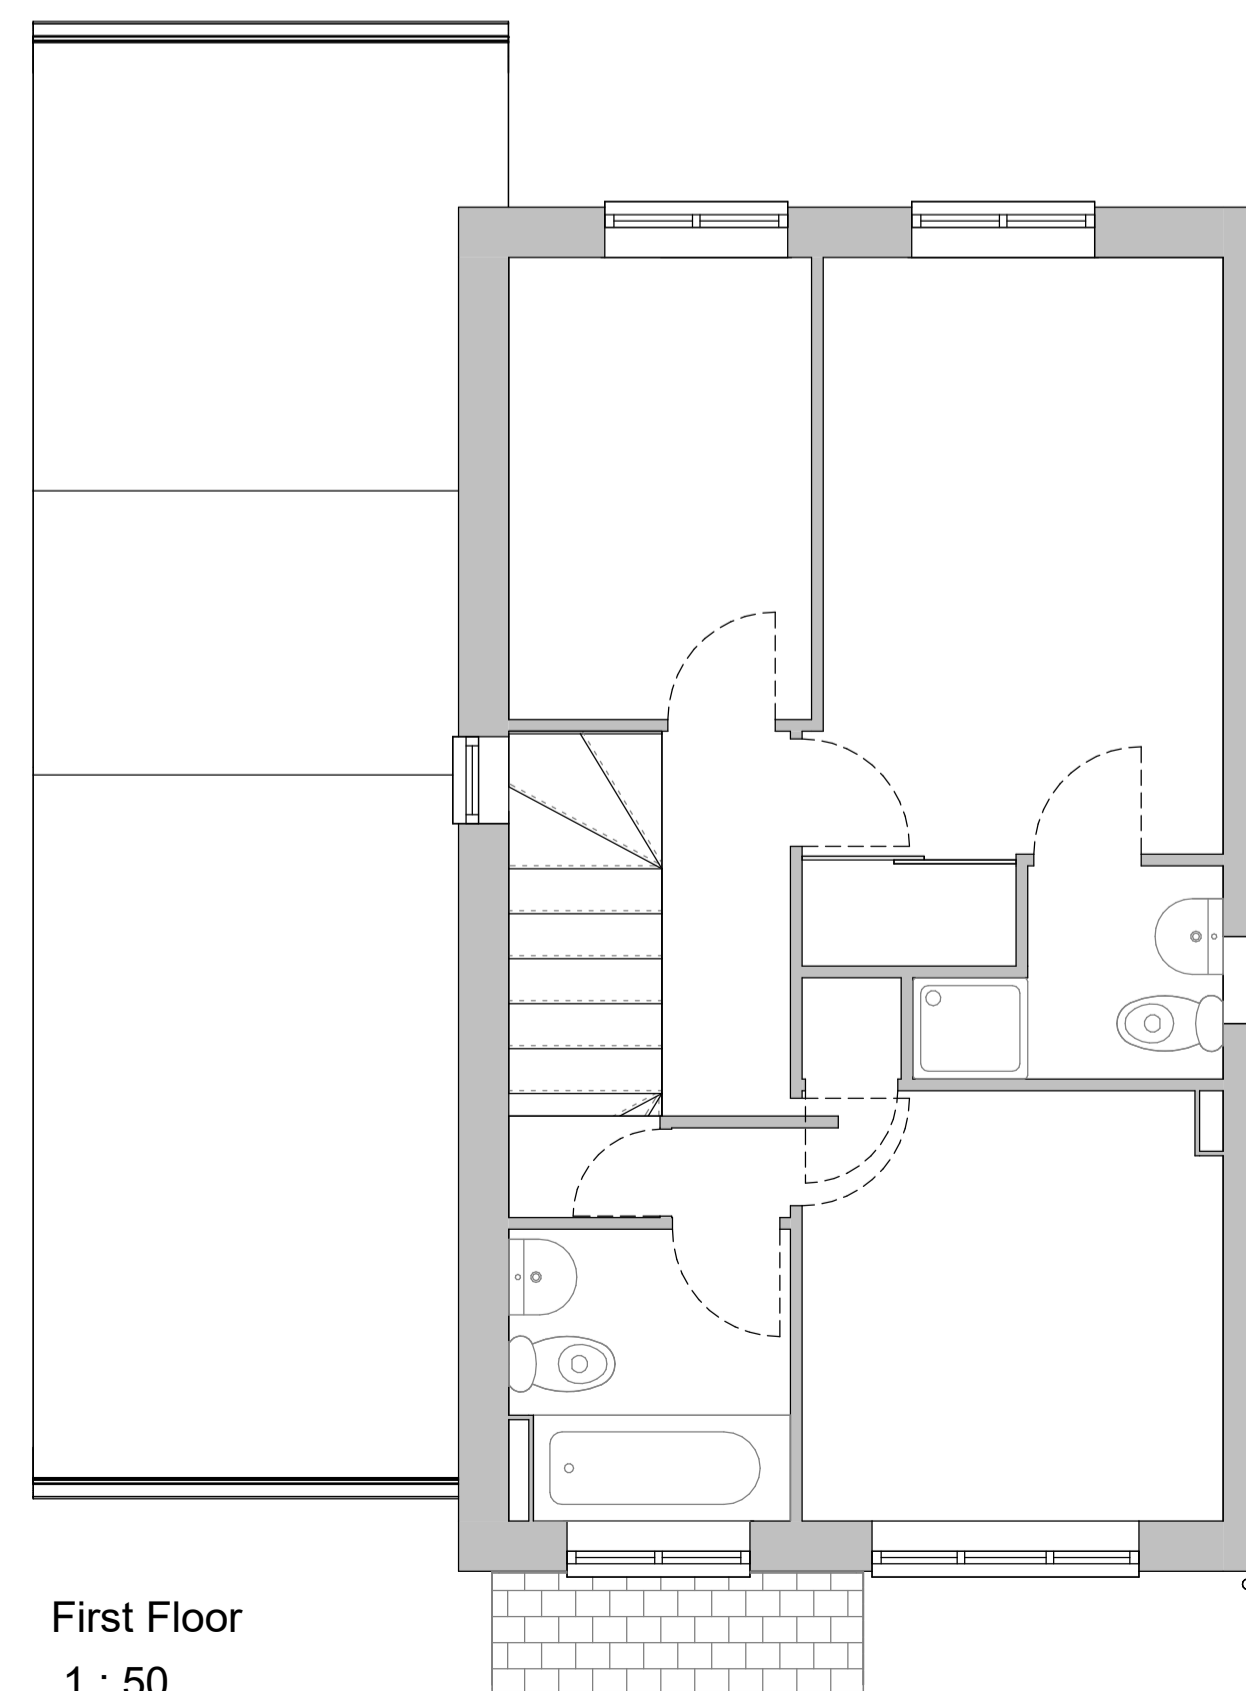

First Floor  
1 : 50

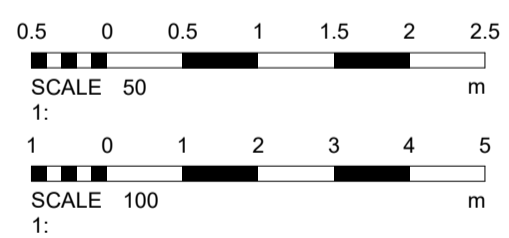

**MURTAGH STUDIO**  
Architectural Designer

Client:  
John Firman

Project:  
98 The Spinney, Bar Hill,  
Cambridgeshire, CB23 8SU

Drawing:  
Existing Plans and Elevations

Scale @ A1: As indicated	Date: June 2023
Drawn By: JM	Checked By: MS
Drawing No: 2309-02	Revision:

THIS DRAWING IS A COPYRIGHT  
All dimensions to be checked on site or in the workshop before work commences.  
Only figured dimensions to be worked to. Any discrepancies to be reported to the Architectural Designer.