


Location Plan
1 : 1250

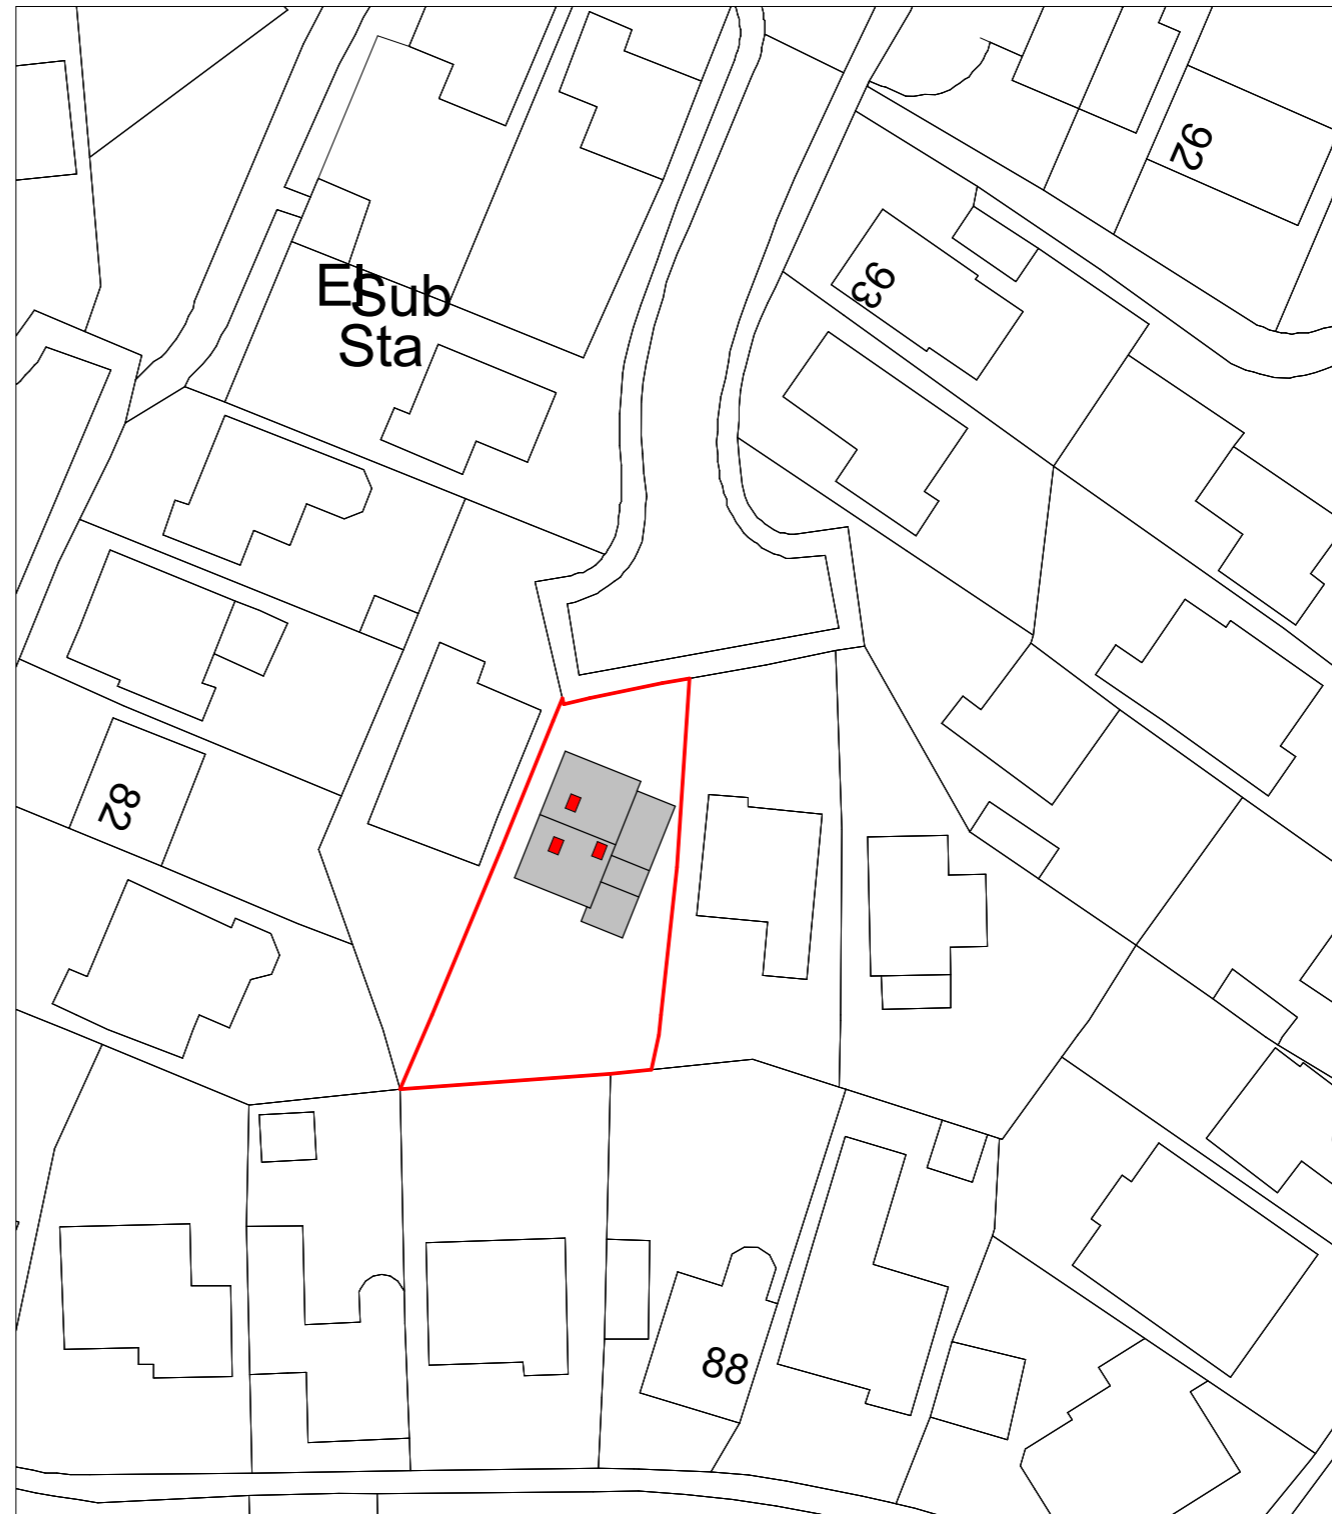

Site Plan
1 : 500

Site key

- Existing
- Proposed



Client:
John Firman

Project:
98 The Spinney, Bar Hill, Cambridgeshire, CB23 8SU

Drawing:
Location and Site Plan

Scale: As indicated Date: June 2023

Drawn By: JM Checked By: MS Revision:

Drawing No:
2309-01

THIS DRAWING IS A COPYRIGHT
All dimensions to be checked on site or in the workshop before work commences.
Only figured dimensions to be worked to. Any discrepancies to be reported to the
Architectural Designer.

