




Front Elevation

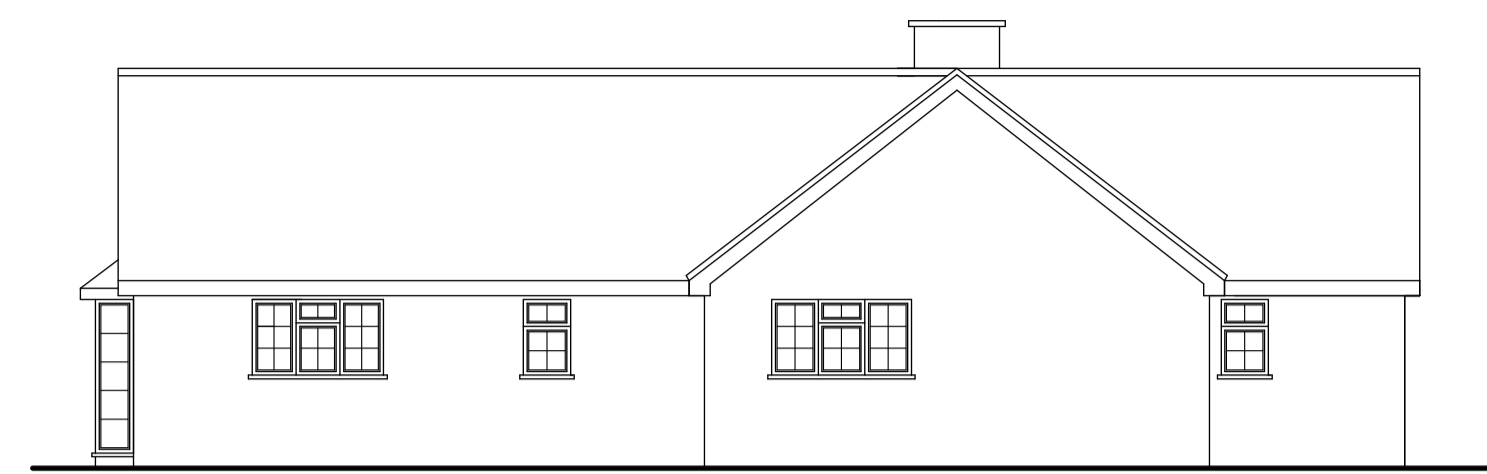


Side Elevation

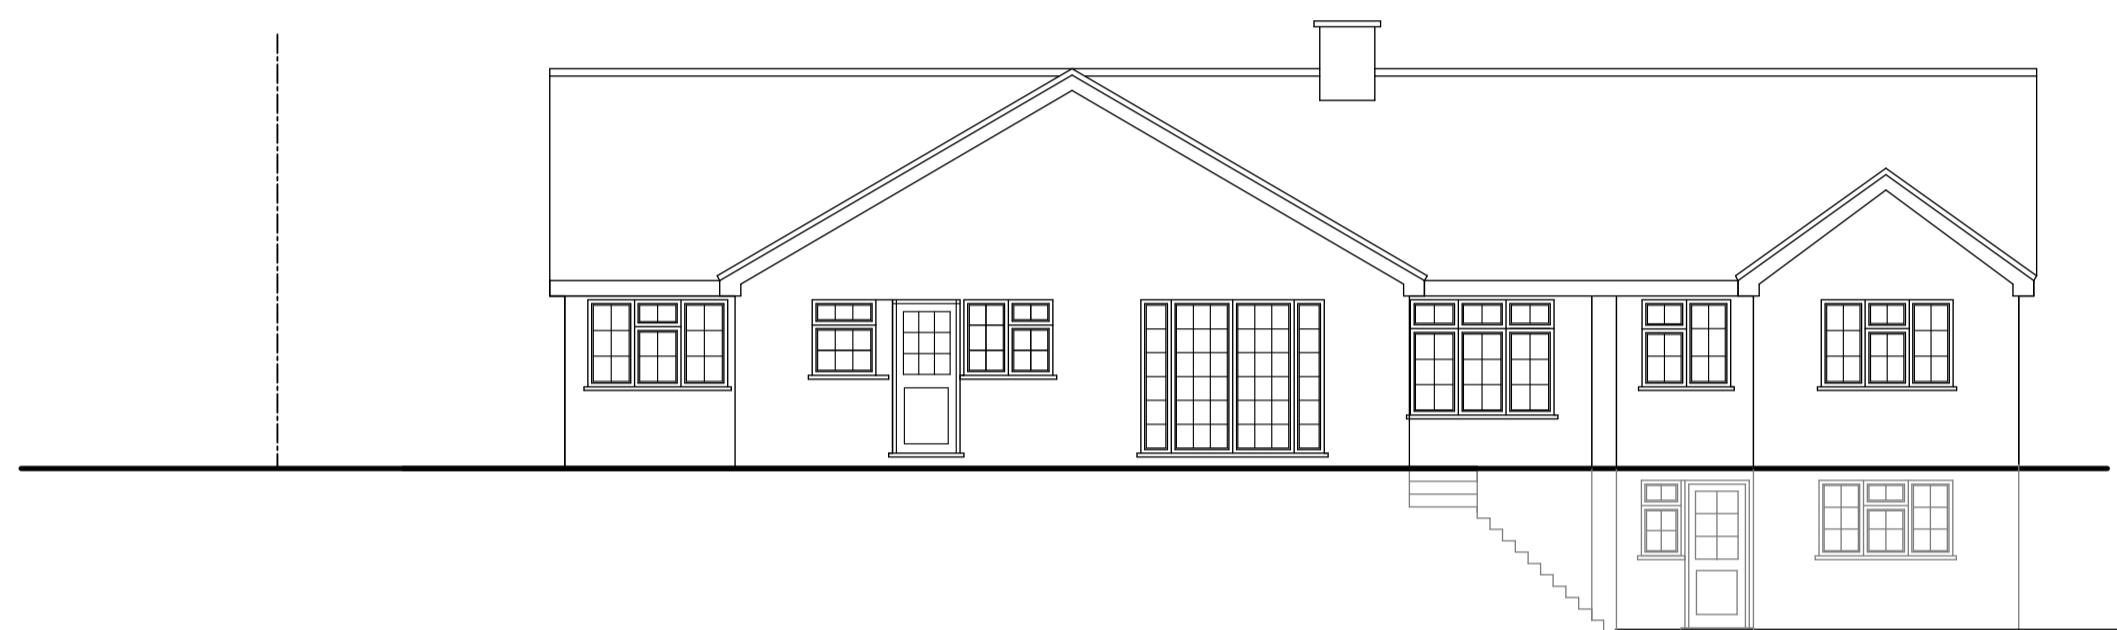


Rear Elevation

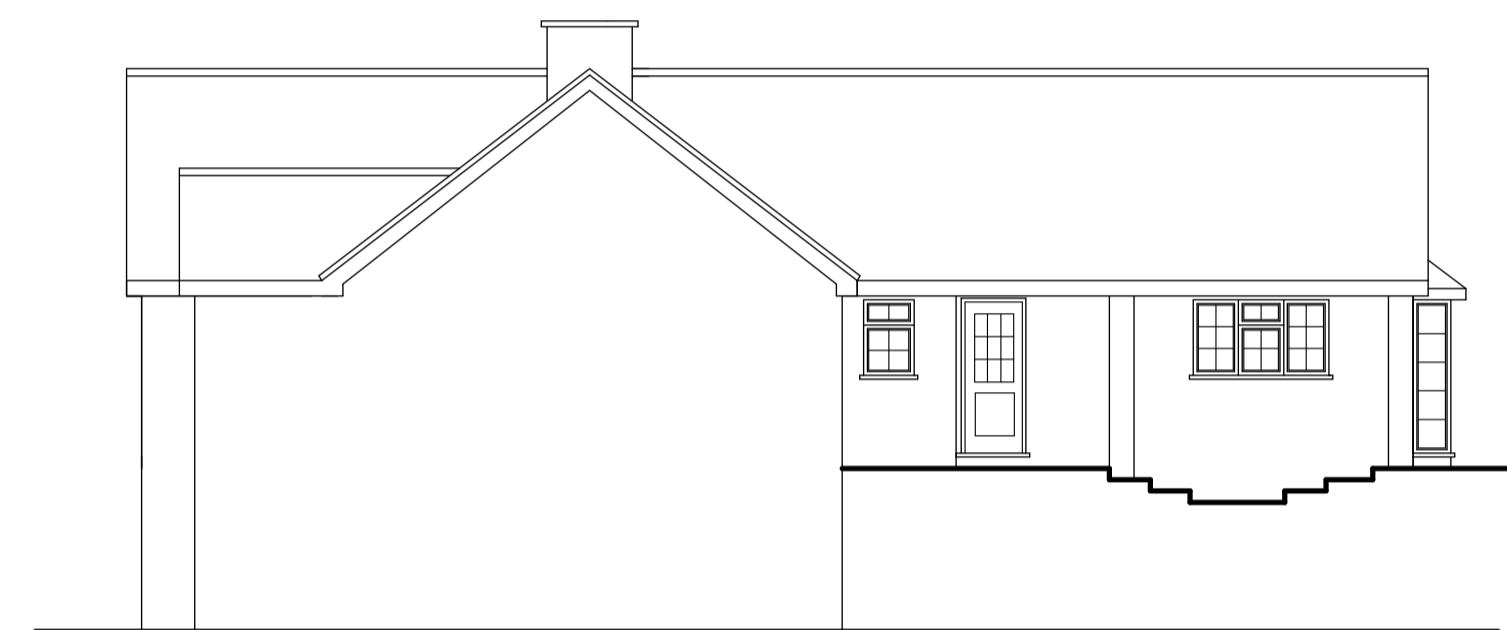


Side Elevation

 


Location Plan 1/1250

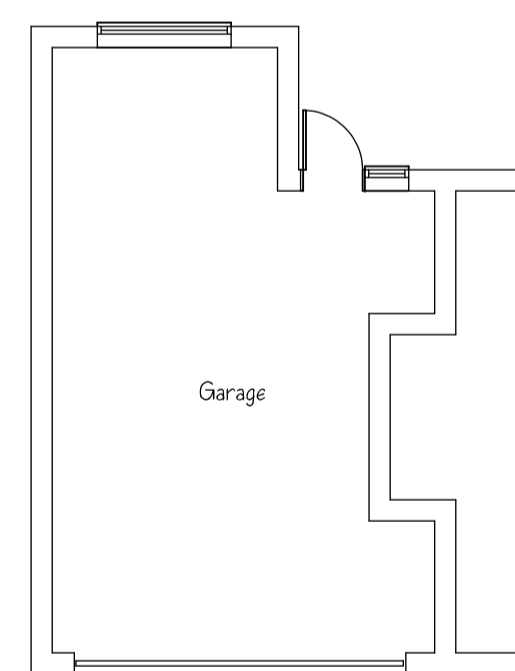

Lower Ground Floor

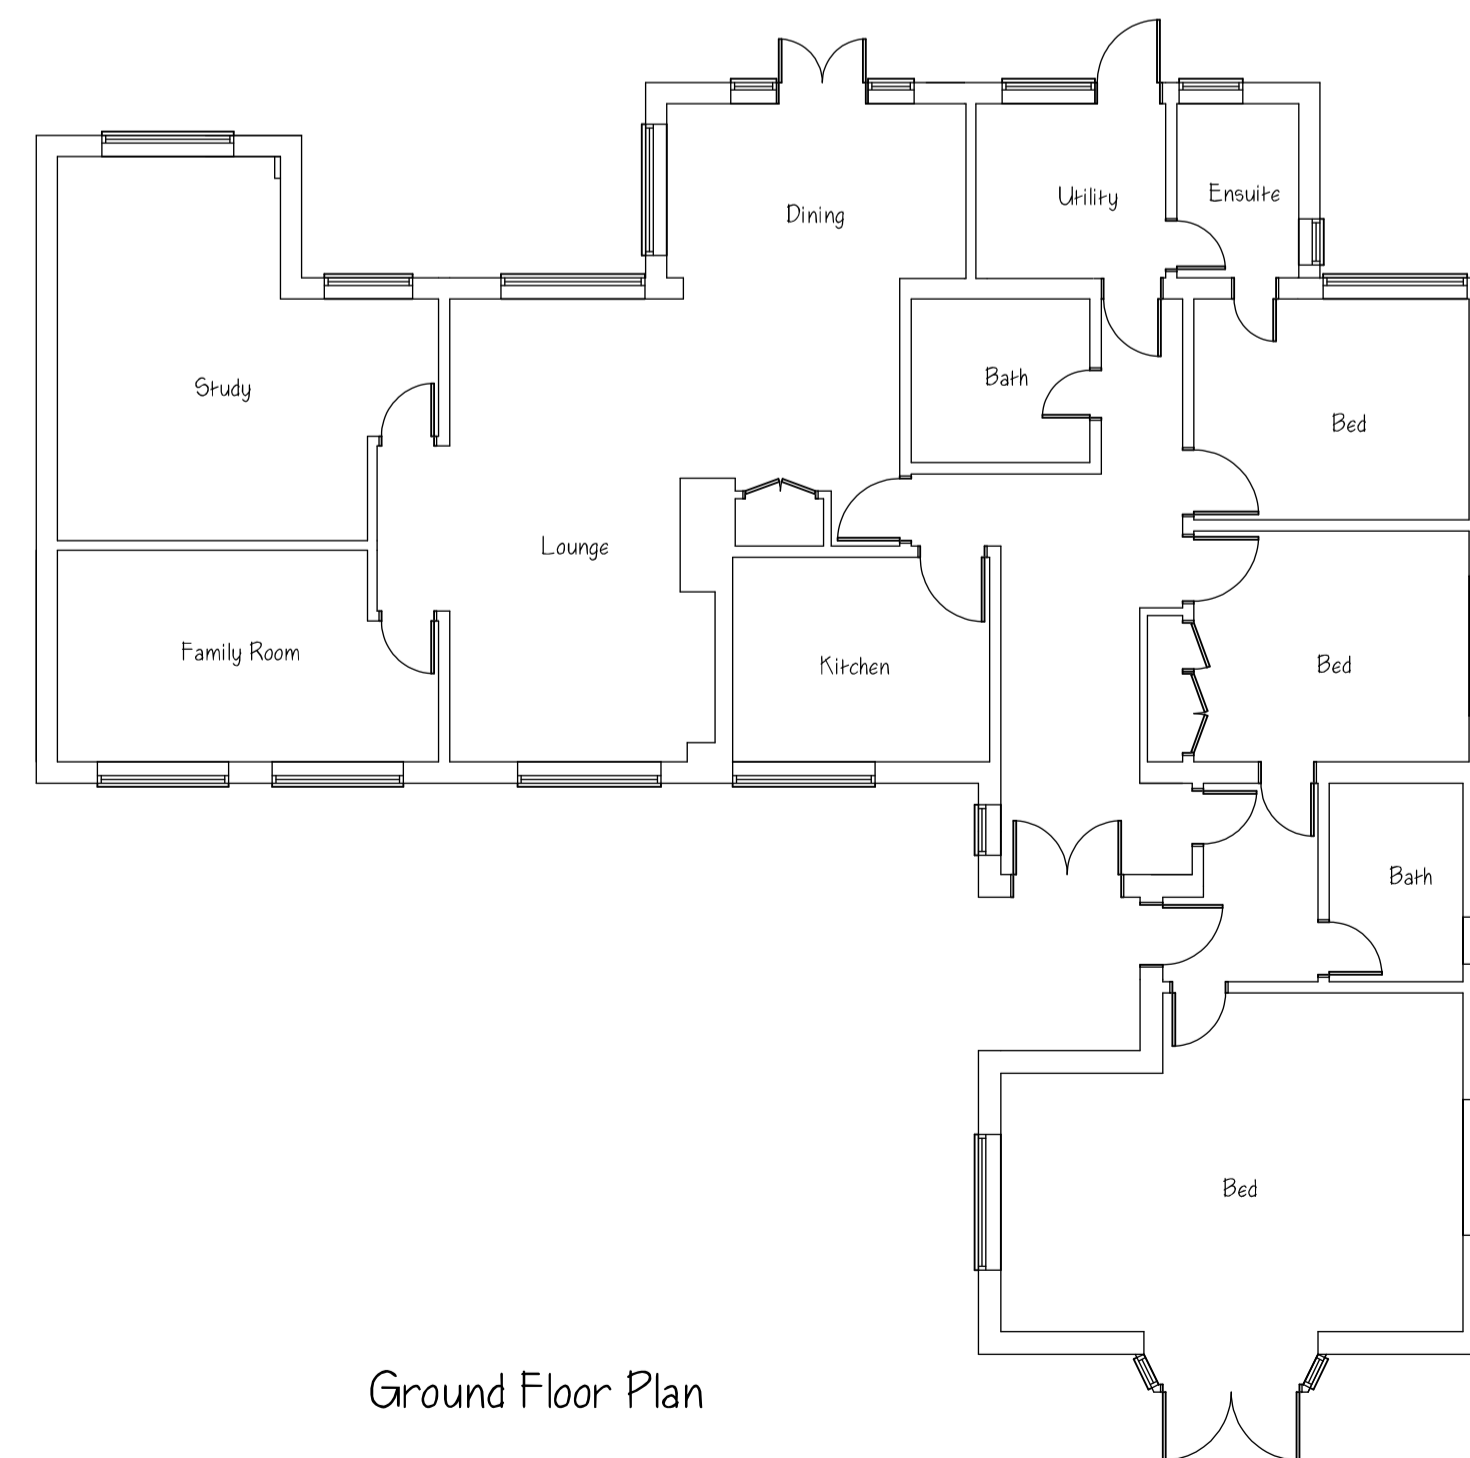

Ground Floor Plan

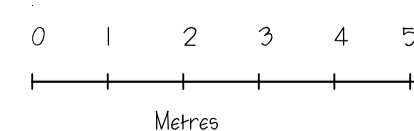

# MONARCH

Design and Build Ltd

9 Bury Lane  
Bramfield  
Hertfordshire  
SG14 2QL  
Tel: 01992 500008  
Mobile: 07812 243399  
Email: nethankins@hotmail.com

**Project**  
Proposed rear extension  
Lane Croft  
Perrywood Lane  
Watton at Stone  
SG14 3RB

**Drawing Title**  
Existing Plans and Elevations  
Location Plan

Scale 1/50, 1/100, 1/1250 @ A1	Date Sept 2022	Drawn by NH
-----------------------------------	-------------------	----------------

Drawing No. NH/998/01	Rev.
--------------------------	------