




Section

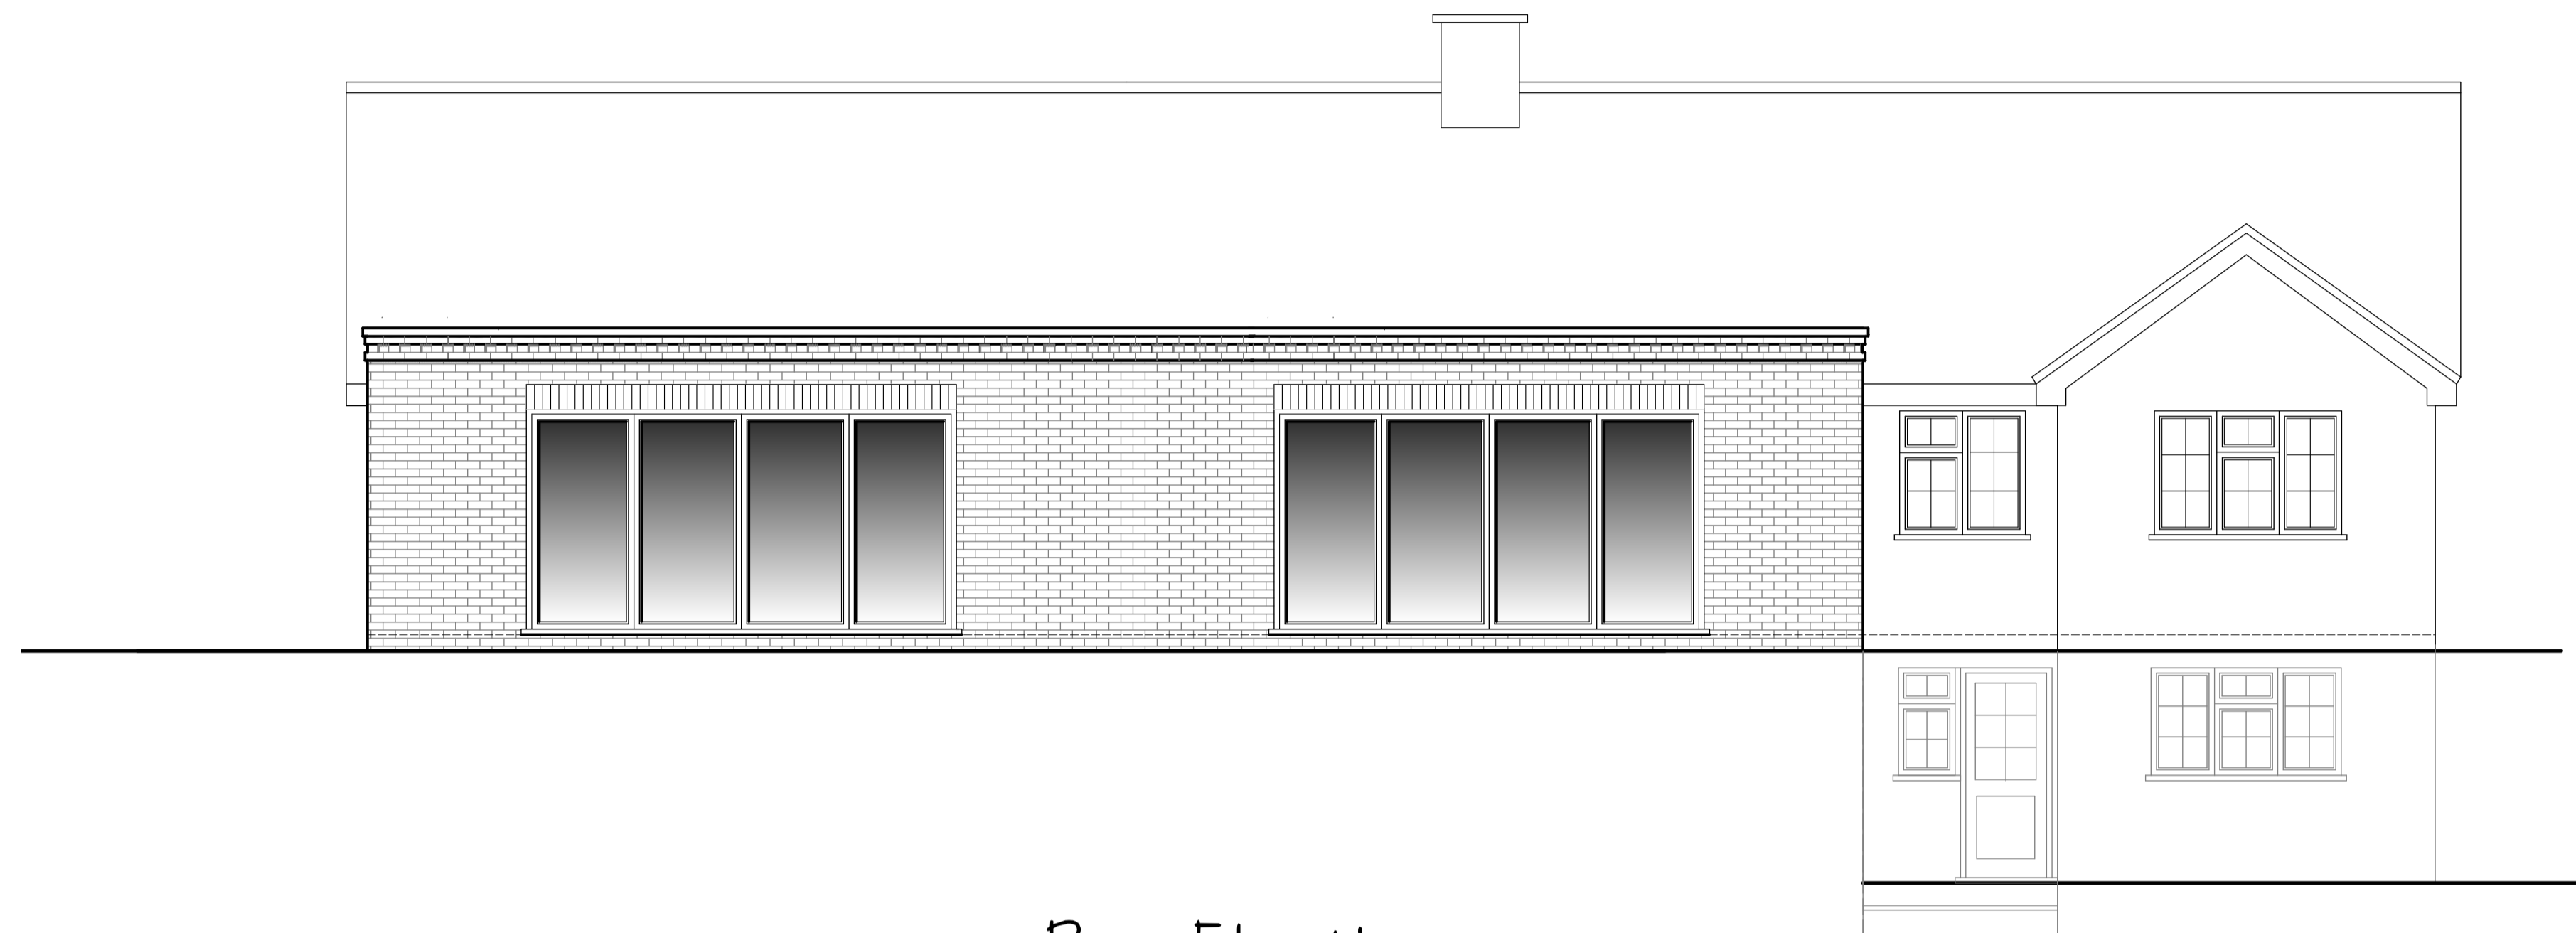

Rear Elevation

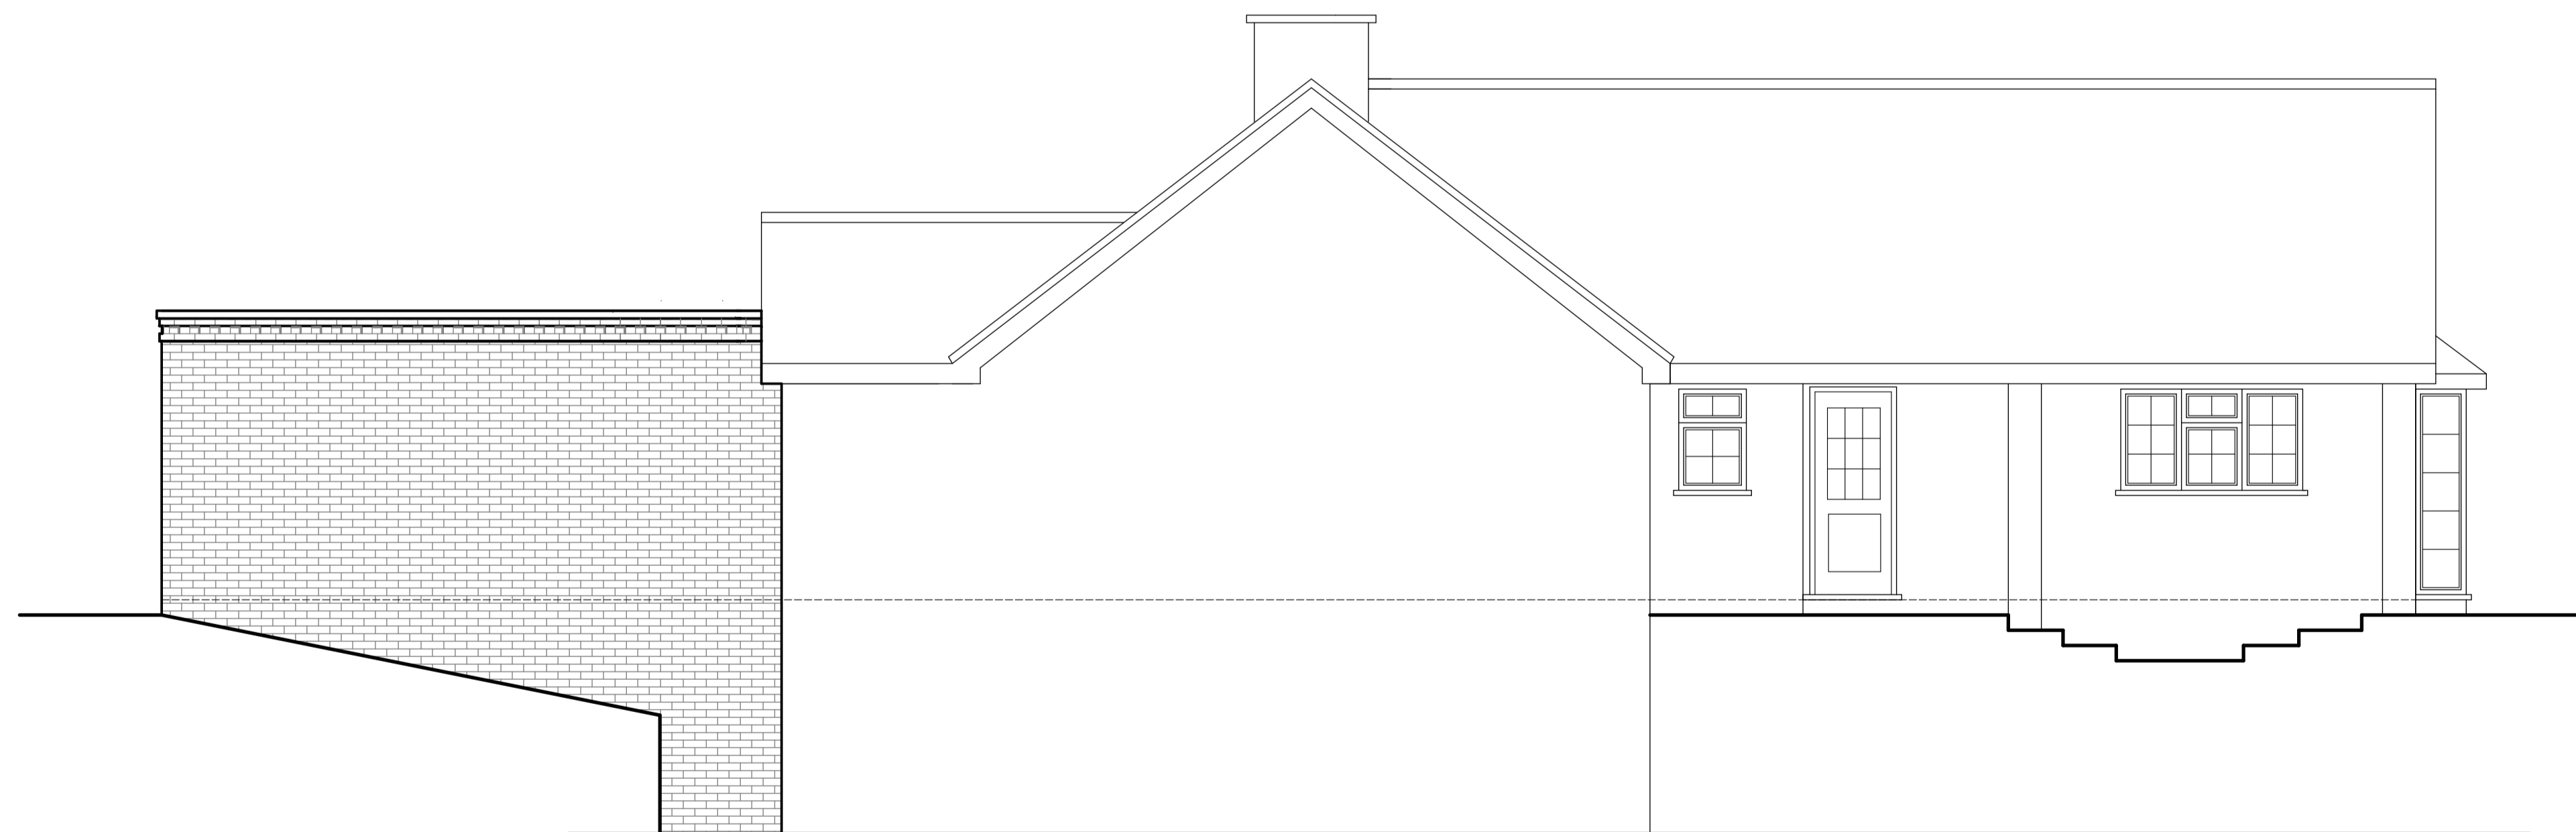

Side Elevation

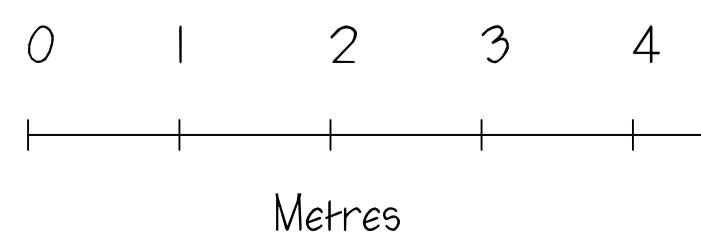

MONARCH
Design and Build Ltd

9 Bury Lane
Bramfield
Hertfordshire
SG14 2QL
Tel: 01992 500008
Mobile: 07812 243399
Email: nethankins@hotmail.com

Project
Proposed rear extension
Lane Croft
Perrywood Lane
Watton at Stone
SG14 3RB

Drawing Title
Proposed Elevations

Scale 1/50 @ A1	Date Sept 2022	Drawn by NH
--------------------	-------------------	----------------

Drawing No. NH/998/04	Rev.
--------------------------	------