
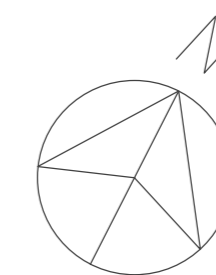


First floor plan as proposed

 

'C' Revised Garden Wall 26.04.23
 'B' Sarnafil note removed 03.05.22
 'A' Extension rooflight amended 04.03.22

Extension and alterations at Archers Hall, Westmill	
First floor plan as proposed	
SCALE 1:50 at A2	DWG No. 2103.04C
DONALD PURKISS ASSOCIATES chartered architects	
1A KING STREET SAFFRON WALDEN, ESSEX CB10 1HE TEL: 01799 523087 & 527202 E-mail: dpa@purkissarchitects.co.uk	