



NOTES:-
 GRID OF LOCAL ORIGIN.
 LEVELS NOT RELATIVE TO OSBM
 LOCAL DATUM FFL OF MAIN HOUSE AS
 SHOWN
 VALUE 100.00M.


KEY:-
 DP DOWN PIPE
 FFL FINISHED FLOOR LEVEL
 F-C FLOOR TO CEILING
 F-FC FLOOR TO FALSE CEILING
 F-H FLOOR TO HEAD
 F-S FLOOR TO SILL
 F-SPR FLOOR TO SPRING
 F-TOA FLOOR TO TOP OF ARCH
 F-TC FLOOR TO TRUE CEILING
 G GULLY
 IC INSPECTION CHAMBER
 S-H SILL TO HEAD
 TOW TOP OF WALL
 VP VENT PIPE
 +0.00 CHANGE IN HEIGHT
 → DIRECTION OF INCLINE

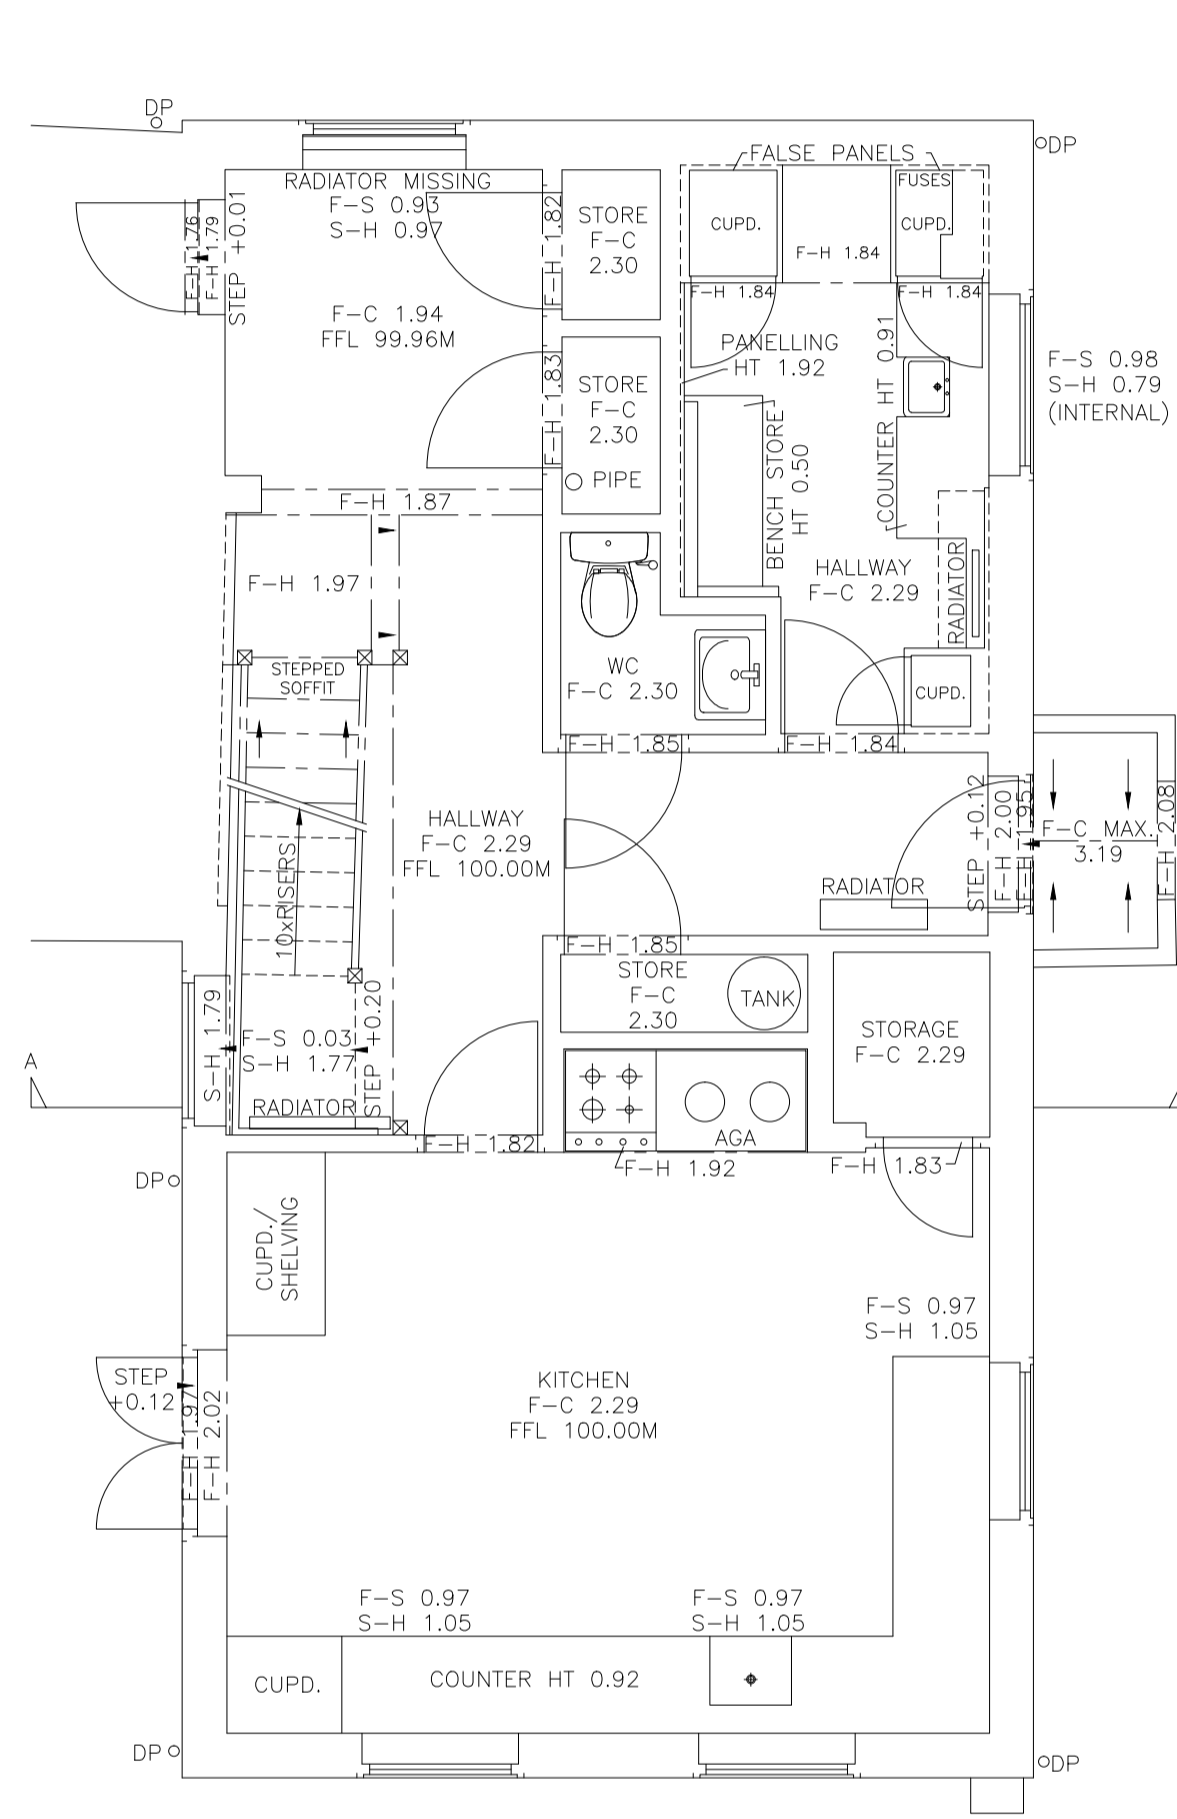


GROUND FLOOR PLAN

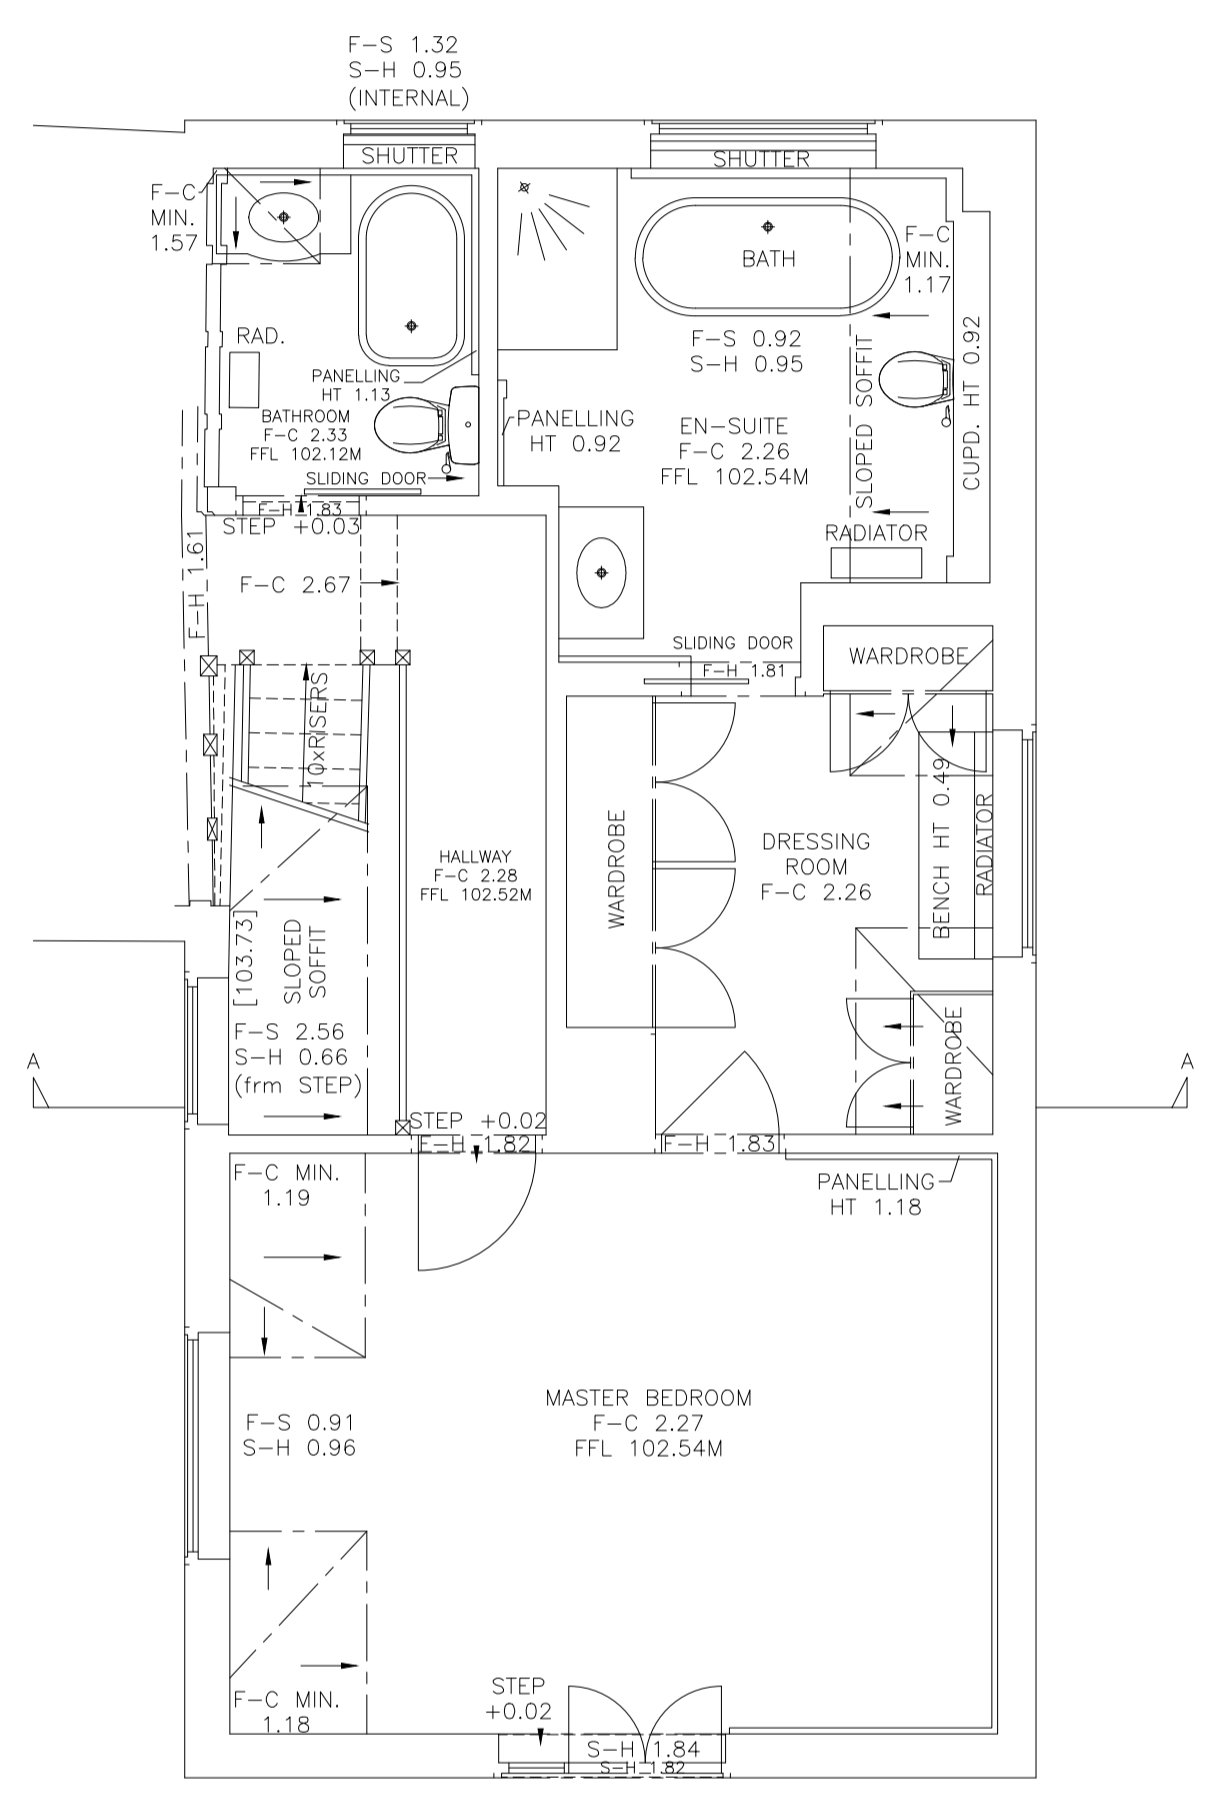

FIRST FLOOR PLAN

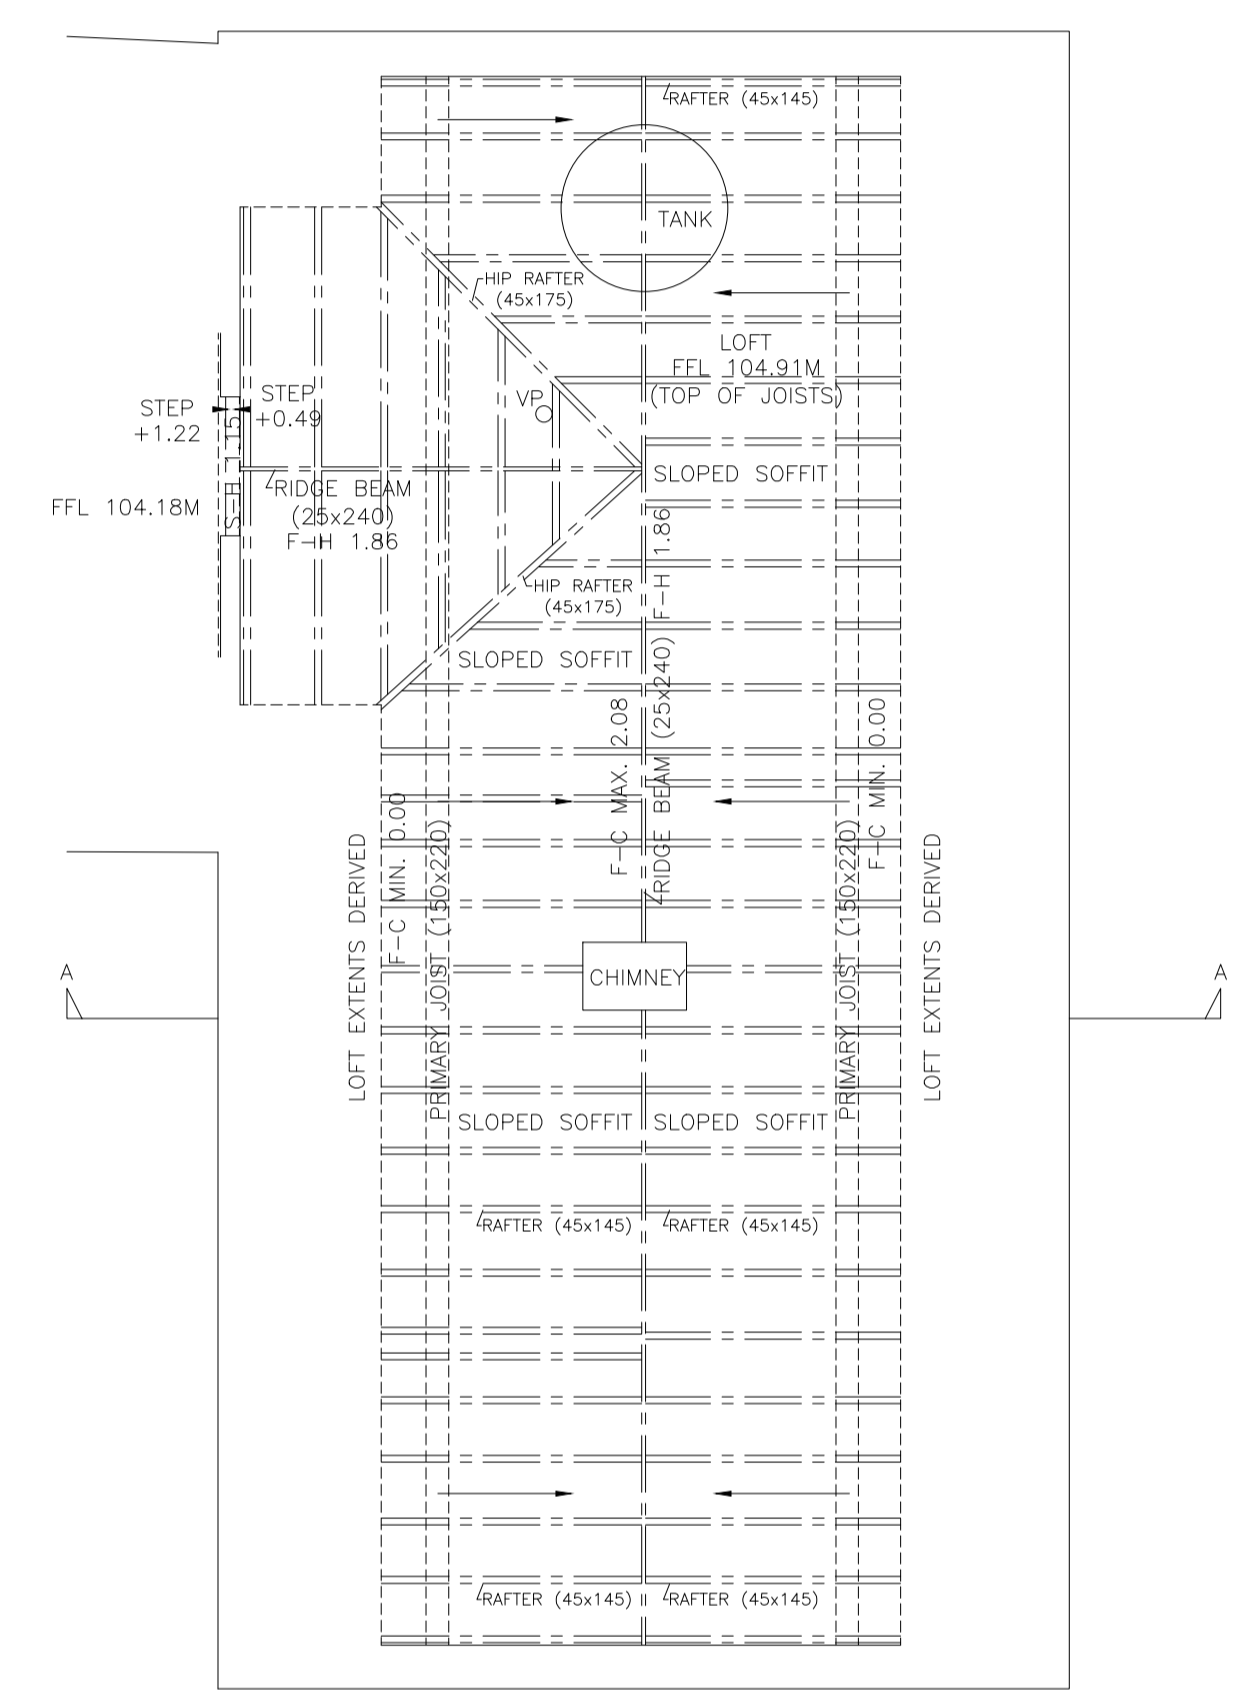


LOFT PLAN

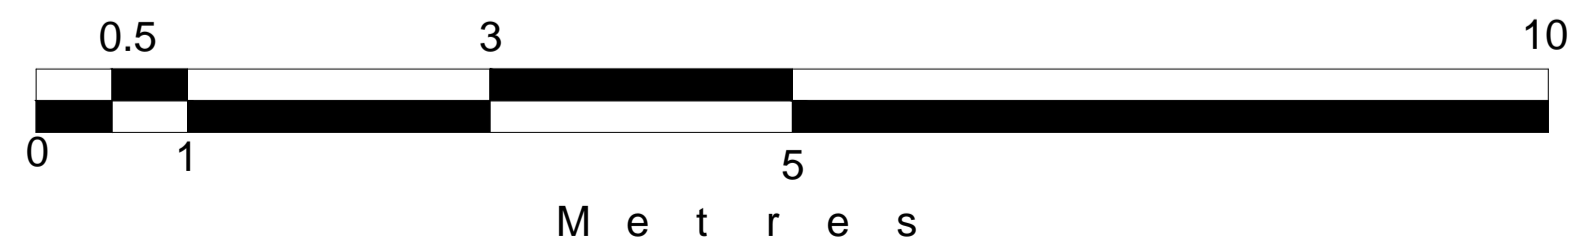

FOR TOPOGRAPHICAL SURVEY SEE: MS-6094
 FOR ELEVATIONS SEE: MS-6094B
 FOR SECTIONS SEE: MS-6094C

Brandon Surveys
 BULLINGTON HOUSE
 369 WELLINGTONBOROUGH ROAD
 NORTHAMPTON
 NN1 4RU
 TEL: 01604 602287

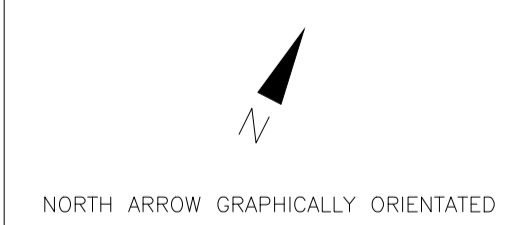

CLIENT DONALD PURKISS + ASSOCIATES LLP
 1A KING STREET
 SAFFRON WALDEN
 ESSEX
 CB10 1HE

LOCATION ARCHERS HALL
 WESTMALL
 BUNTINGFORD
 SUFFOLK

TITLE FLOOR PLANS

DRAWING NUMBER	SCALE	SIZE
MS-6094A SHEET 1 OF 2	1:50	A1
AUTHOR	DATE	
AT/JWT	APRIL 2021	