



NOTES: -  
LEVELS NOT RELATIVE TO OSBM  
BASED ON FFL OF MAIN HOUSE AS SHOWN  
VALUE 100.00M

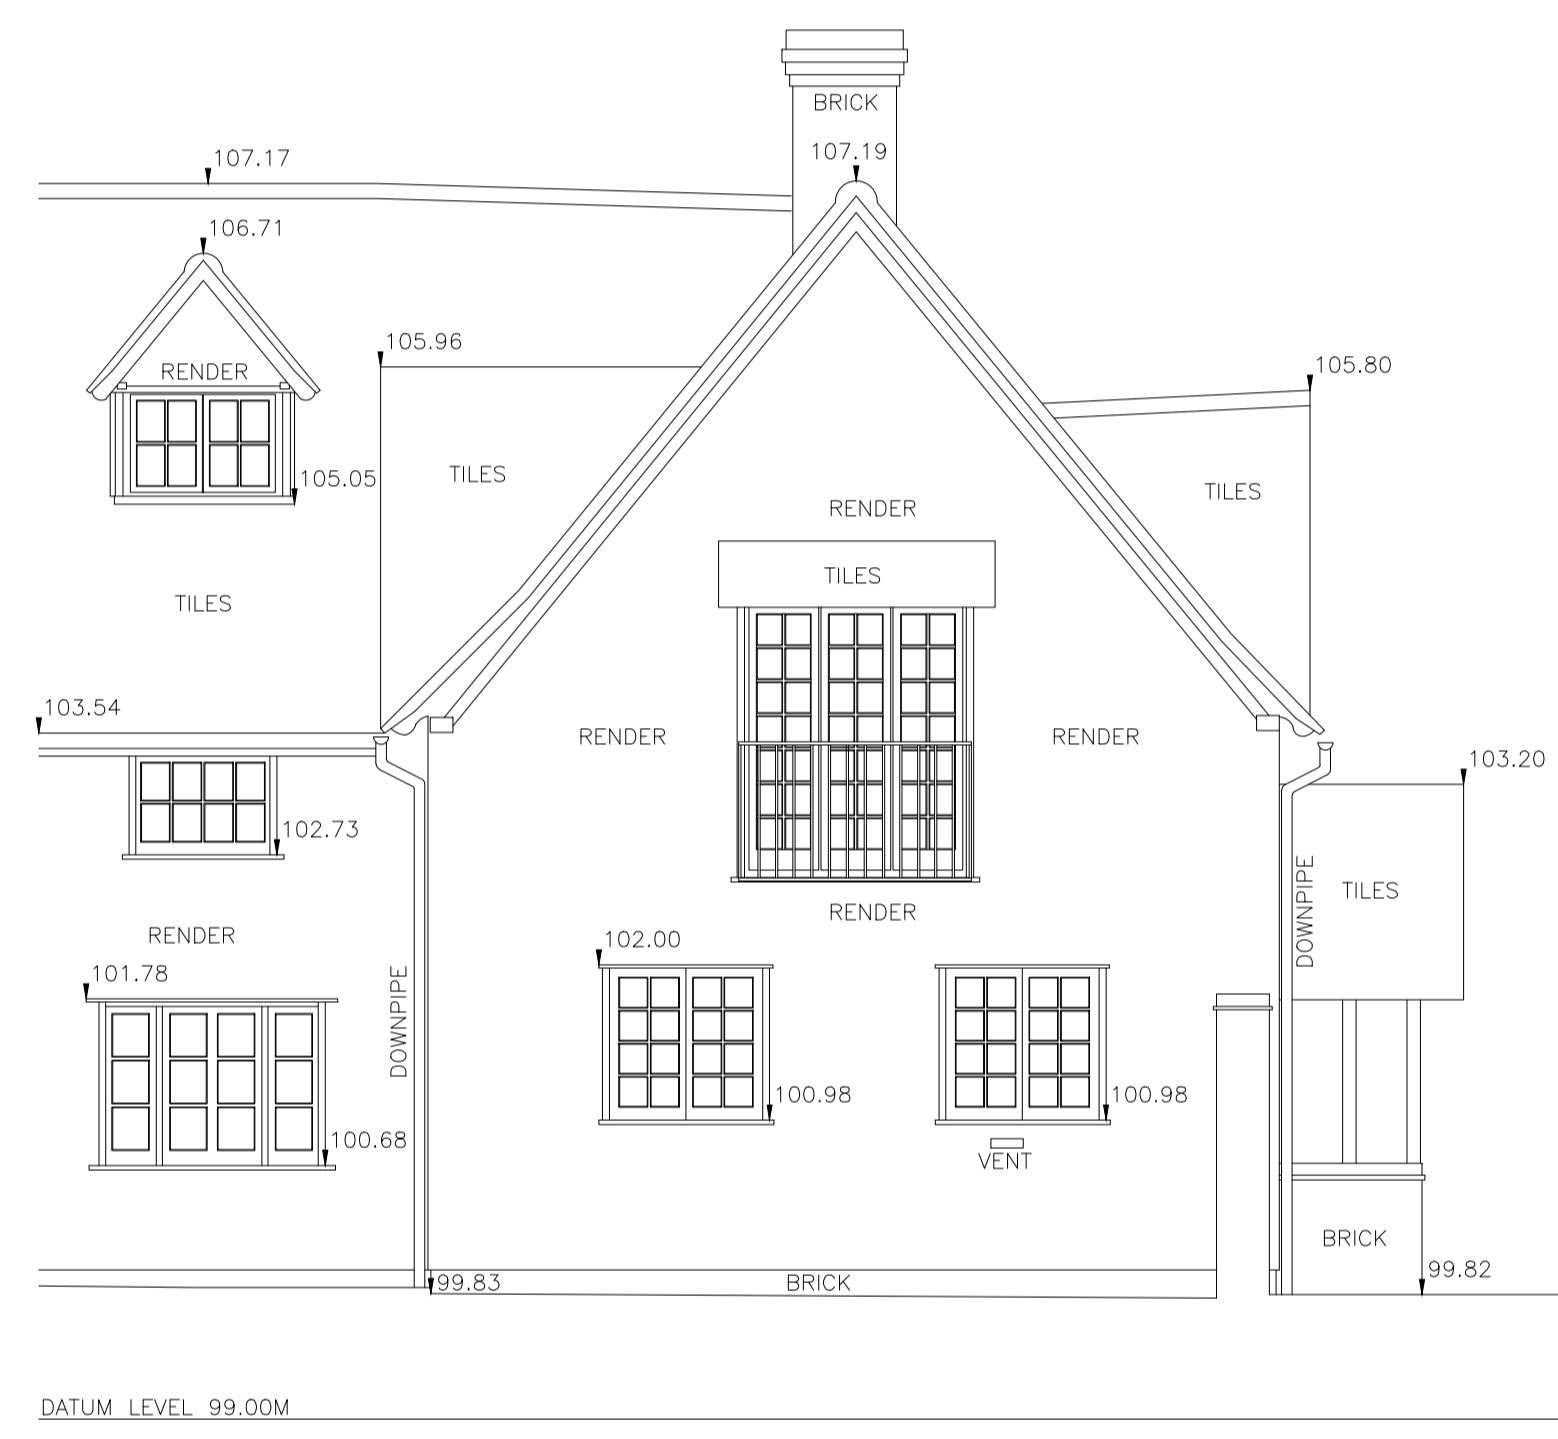

SOUTH ELEVATION (REAR)

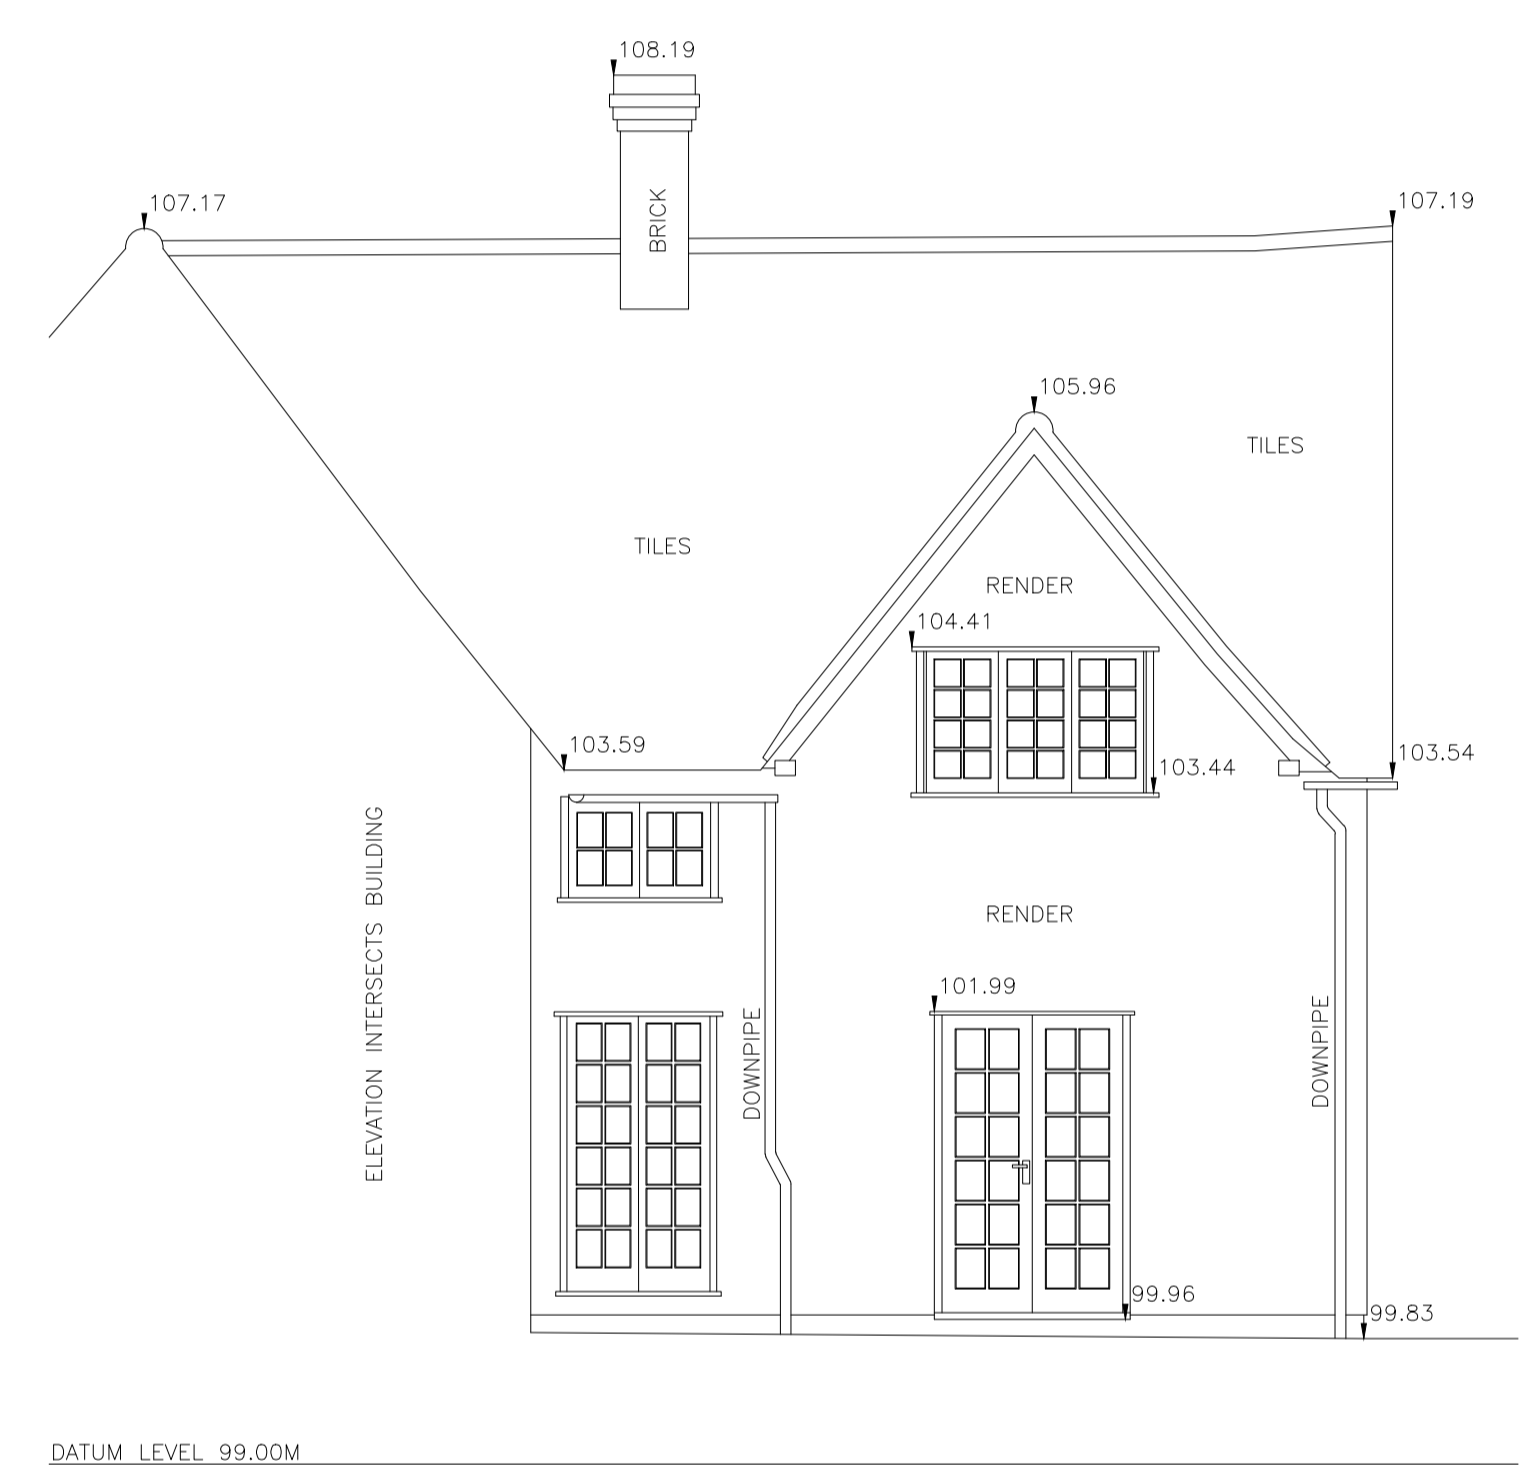

WEST ELEVATION (SIDE)



FOR TOPOGRAPHICAL SURVEY SEE: MS-6094  
FOR FLOOR PLANS SEE: MS-6094A  
FOR SECTIONS SEE: MS-6094C

**Brandon Surveys**  
BURLINGTON HOUSE  
369 WELLSBOROUGH ROAD  
NORTHAMPTON  
NN1 4EU  
TEL: 01804 602287

CLIENT  
1A KING STREET  
SAFFRON WALDEN  
ESSEX  
CB10 1HE

LOCATION  
ARCHERS HALL  
WESTMILL  
BUNTINGFORD  
SDF PLW

TITLE  
ELEVATIONS

DRAWING NUMBER MS-6094B SHEET 3 OF 3	SCALE 1:50	SIZE A1
--	---------------	------------

AUTHOR CA/AT	DATE APRIL 2021
-----------------	--------------------