
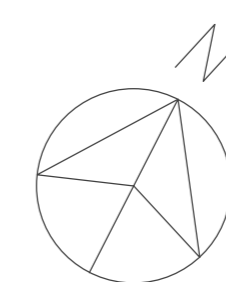


Site plan as proposed

 

'C' Revised Garden Wall 26.04.23
 'B' Sarnafi note removed 30.06.22
 'A' Extension rooflight amended 04.03.22

Extension and alterations at
 Archers Hall, Westmill

Site plan

SCALE 1:500 & 1:250 at A2 DWG No. 2103.02C

DONALD PURKISS
 ASSOCIATES
 chartered architects

14 KING STREET
 SAFFRON WALDEN, ESSEX CB10 1JH
 TEL: 01799 523087 & 527202
 E-mail: dp@purkissarchitects.co.uk

Copyright - Donald Purkiss and Associates