



NOTES:-
 GRID OF LOCAL ORIGIN.
 LEVELS NOT RELATIVE TO OSEB
 LOCAL DATUM FFL OF MAIN HOUSE AS
 SHOWN
 VALUE 100.00M.


KEY:-
 DP DOWN PIPE
 FFL FINISHED FLOOR LEVEL
 F-C FLOOR TO CEILING
 F-FC FLOOR TO FALSE CEILING
 F-H FLOOR TO HEAD
 F-S FLOOR TO SILL
 F-SPR FLOOR TO SPRING
 F-TOA FLOOR TO TOP OF ARCH
 F-TC FLOOR TO TRUE CEILING
 G GULLY
 IC INSPECTION CHAMBER
 S-H SILL TO HEAD
 TOW TOP OF WALL
 VP VENT PIPE
 +0.00 CHANGE IN HEIGHT
 → DIRECTION OF INCLINE

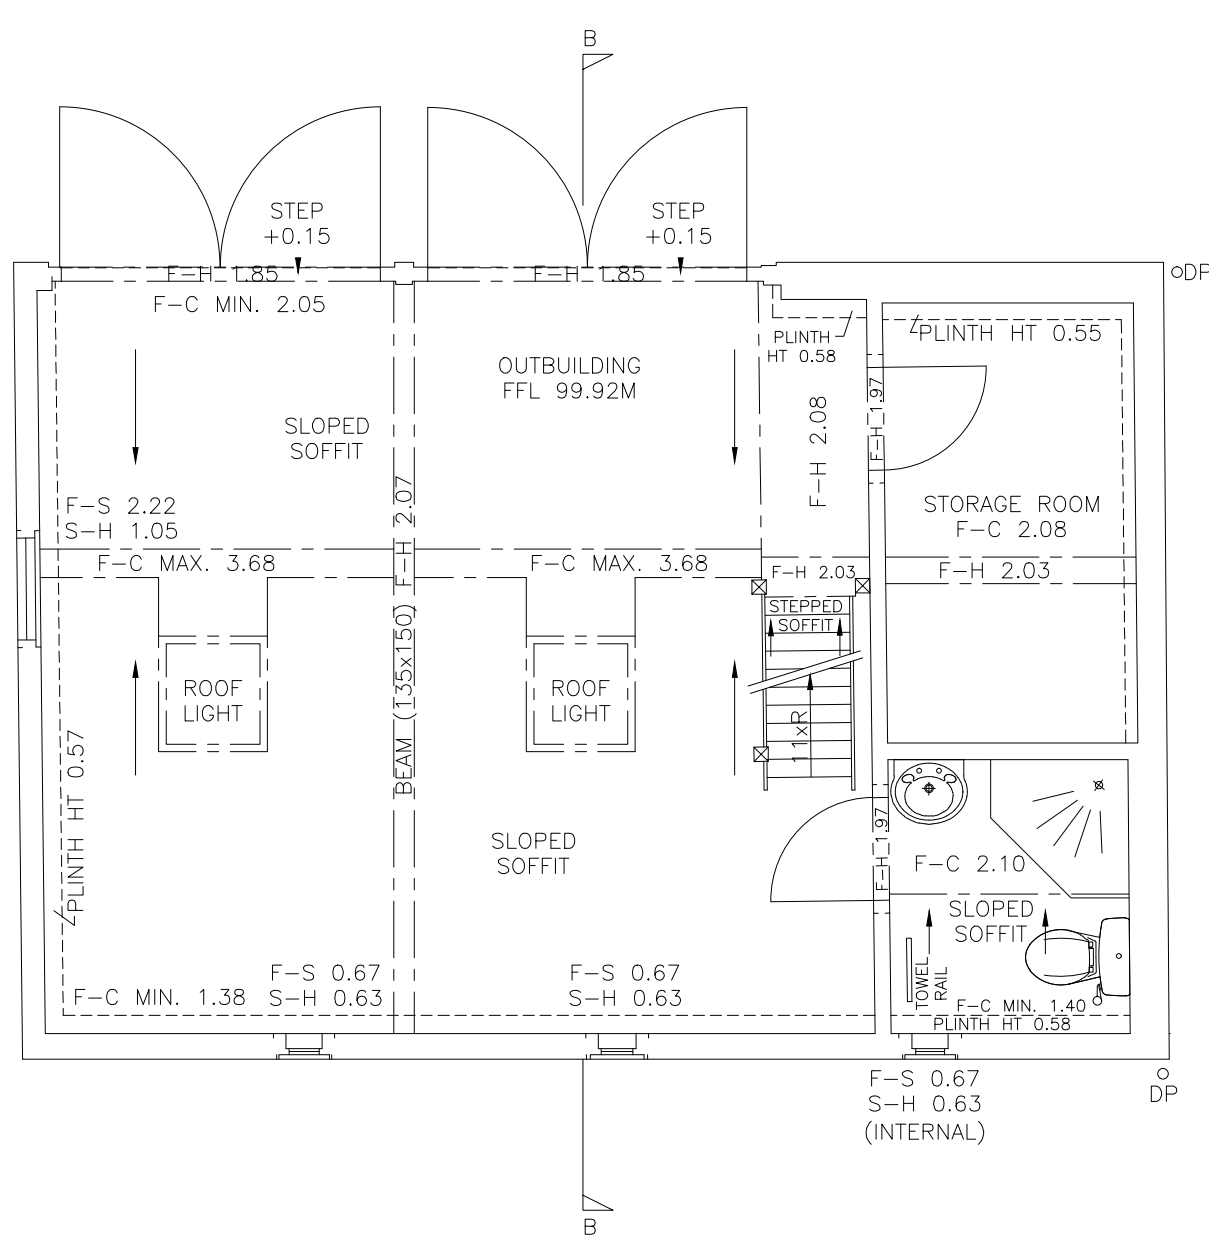

OUTBUILDING GROUND FLOOR PLAN

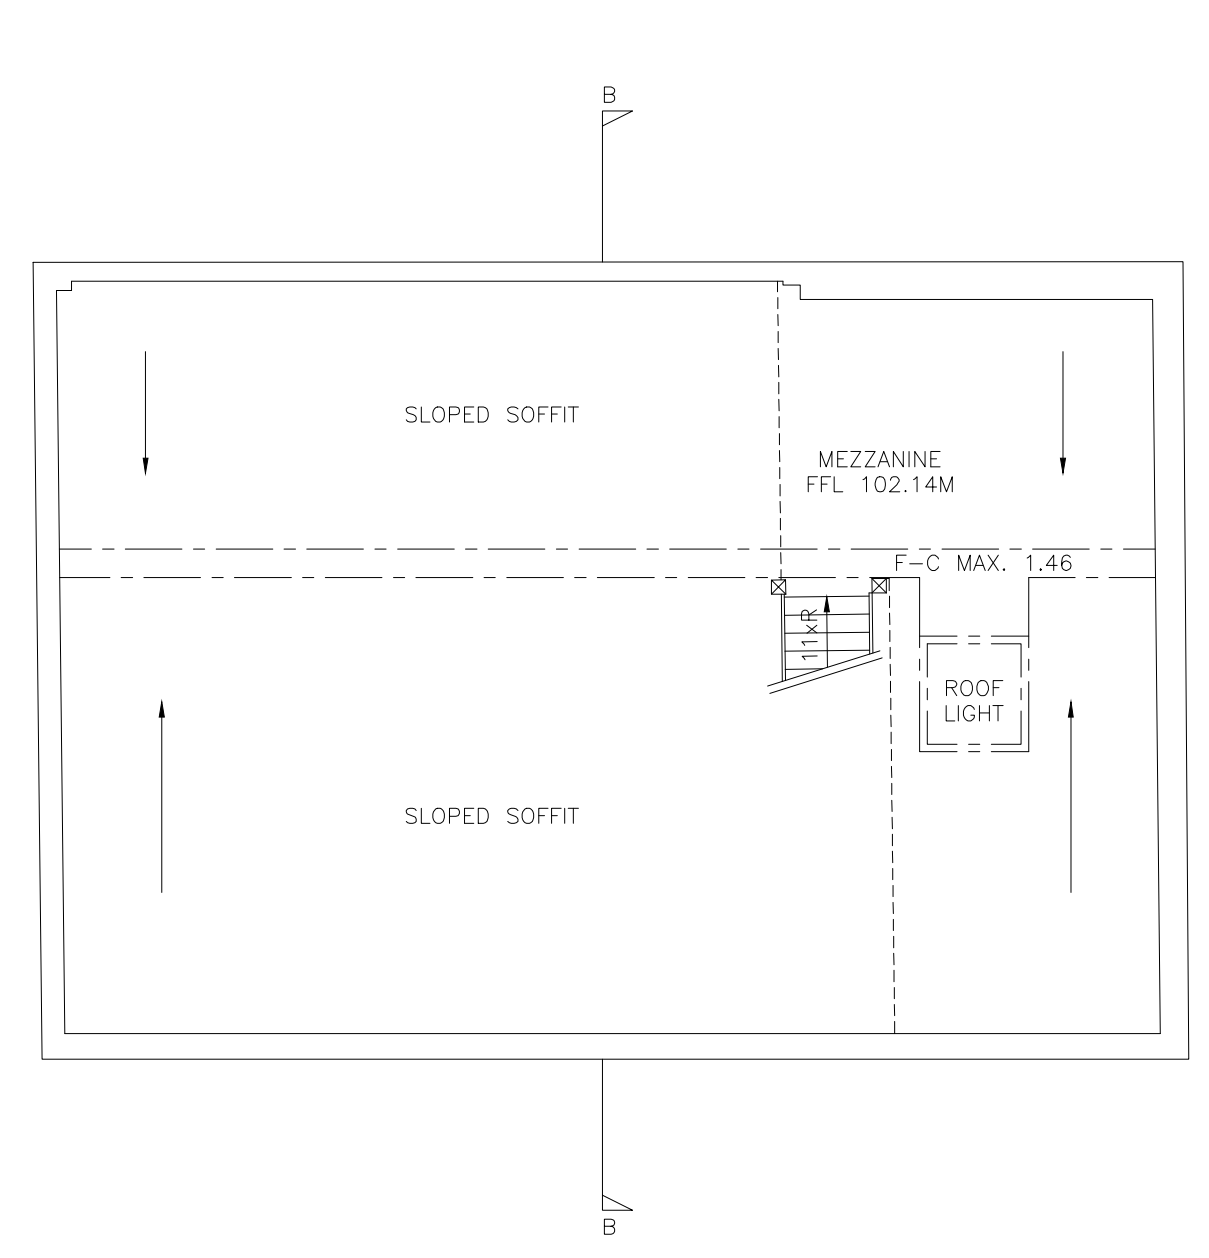


OUTBUILDING MEZZANINE FLOOR PLAN

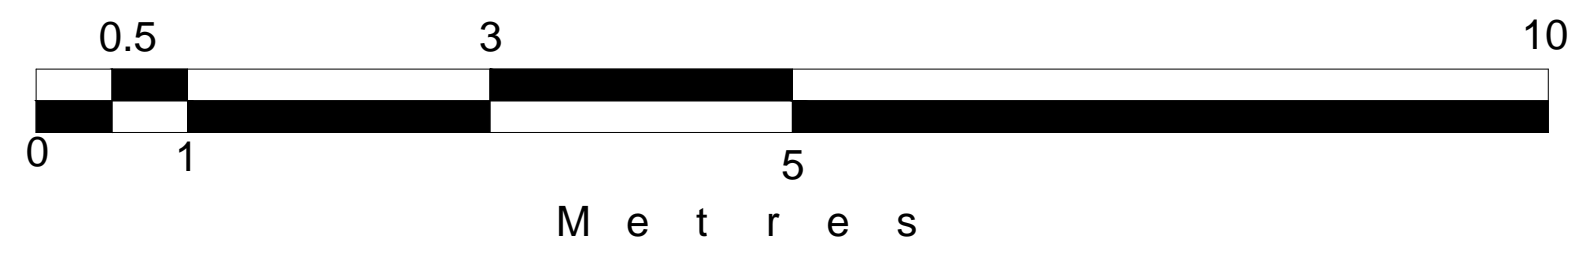

FOR TOPOGRAPHICAL SURVEY SEE: MS-6094
 FOR ELEVATIONS SEE: MS-6094B
 FOR SECTIONS SEE: MS-6094C

Brandon Surveys
 369 WELLINGTON ROAD
 NORTHAMPTON
 NN1 4RU
 TEL: 01604 602287

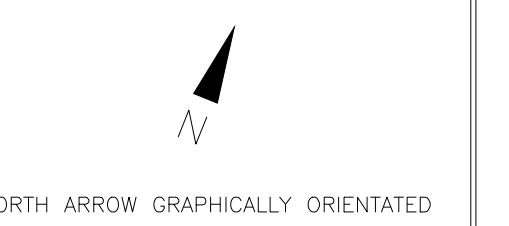

CLIENT
 DONALD PURKISS + ASSOCIATES LLP
 1A KING STREET
 SAFFRON WALDEN
 ESSEX
 CB10 1HE

LOCATION
 ARCHERS HALL
 WESTMALL
 BUNTINGFORD
 SUFFOLK

TITLE
 FLOOR PLANS

| | | |
|--|--------------------|------------|
| DRAWING NUMBER MS-6094A SHEET 2 OF 2 | SCALE 1:50 | SIZE A1 |
| AUTHOR AT/WT | DATE APRIL 2021 | |