
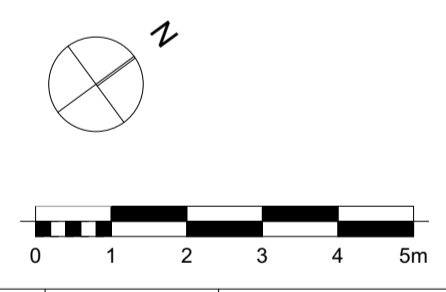


General Notes:
 This document and its design content is copyright ©. It shall be read in conjunction with all other associated project information including models, specifications, schedules and related consultants documents.
 All dimensions to be checked on site. Any discrepancies between drawings to be reported to Architect immediately. Use figured dimensions only. Do not scale from drawings. IF IN DOUBT, ASK.
 All Levels are above ordnance datum (AOD). New levels are shown thus: [16.400] Existing Levels are shown thus: EX+16.400
 Refer to Structural Engineer's drawings and specifications for all structural information. For details of restraints and fixings see Structural Engineer's schedule.
 Refer to Services Engineer's drawings and specifications for all services information.
 Refer to Landscape Architect's drawings and specifications for all Landscape information.
 For elements of work subject to Detailed Design development by sub contractors, this drawings is indicative of the Architects visual & performance requirement only. The sub contractor(s) will be responsible for the detailed design and co-ordination of the installation within the parameters defined in the specification & contract terms and documents.

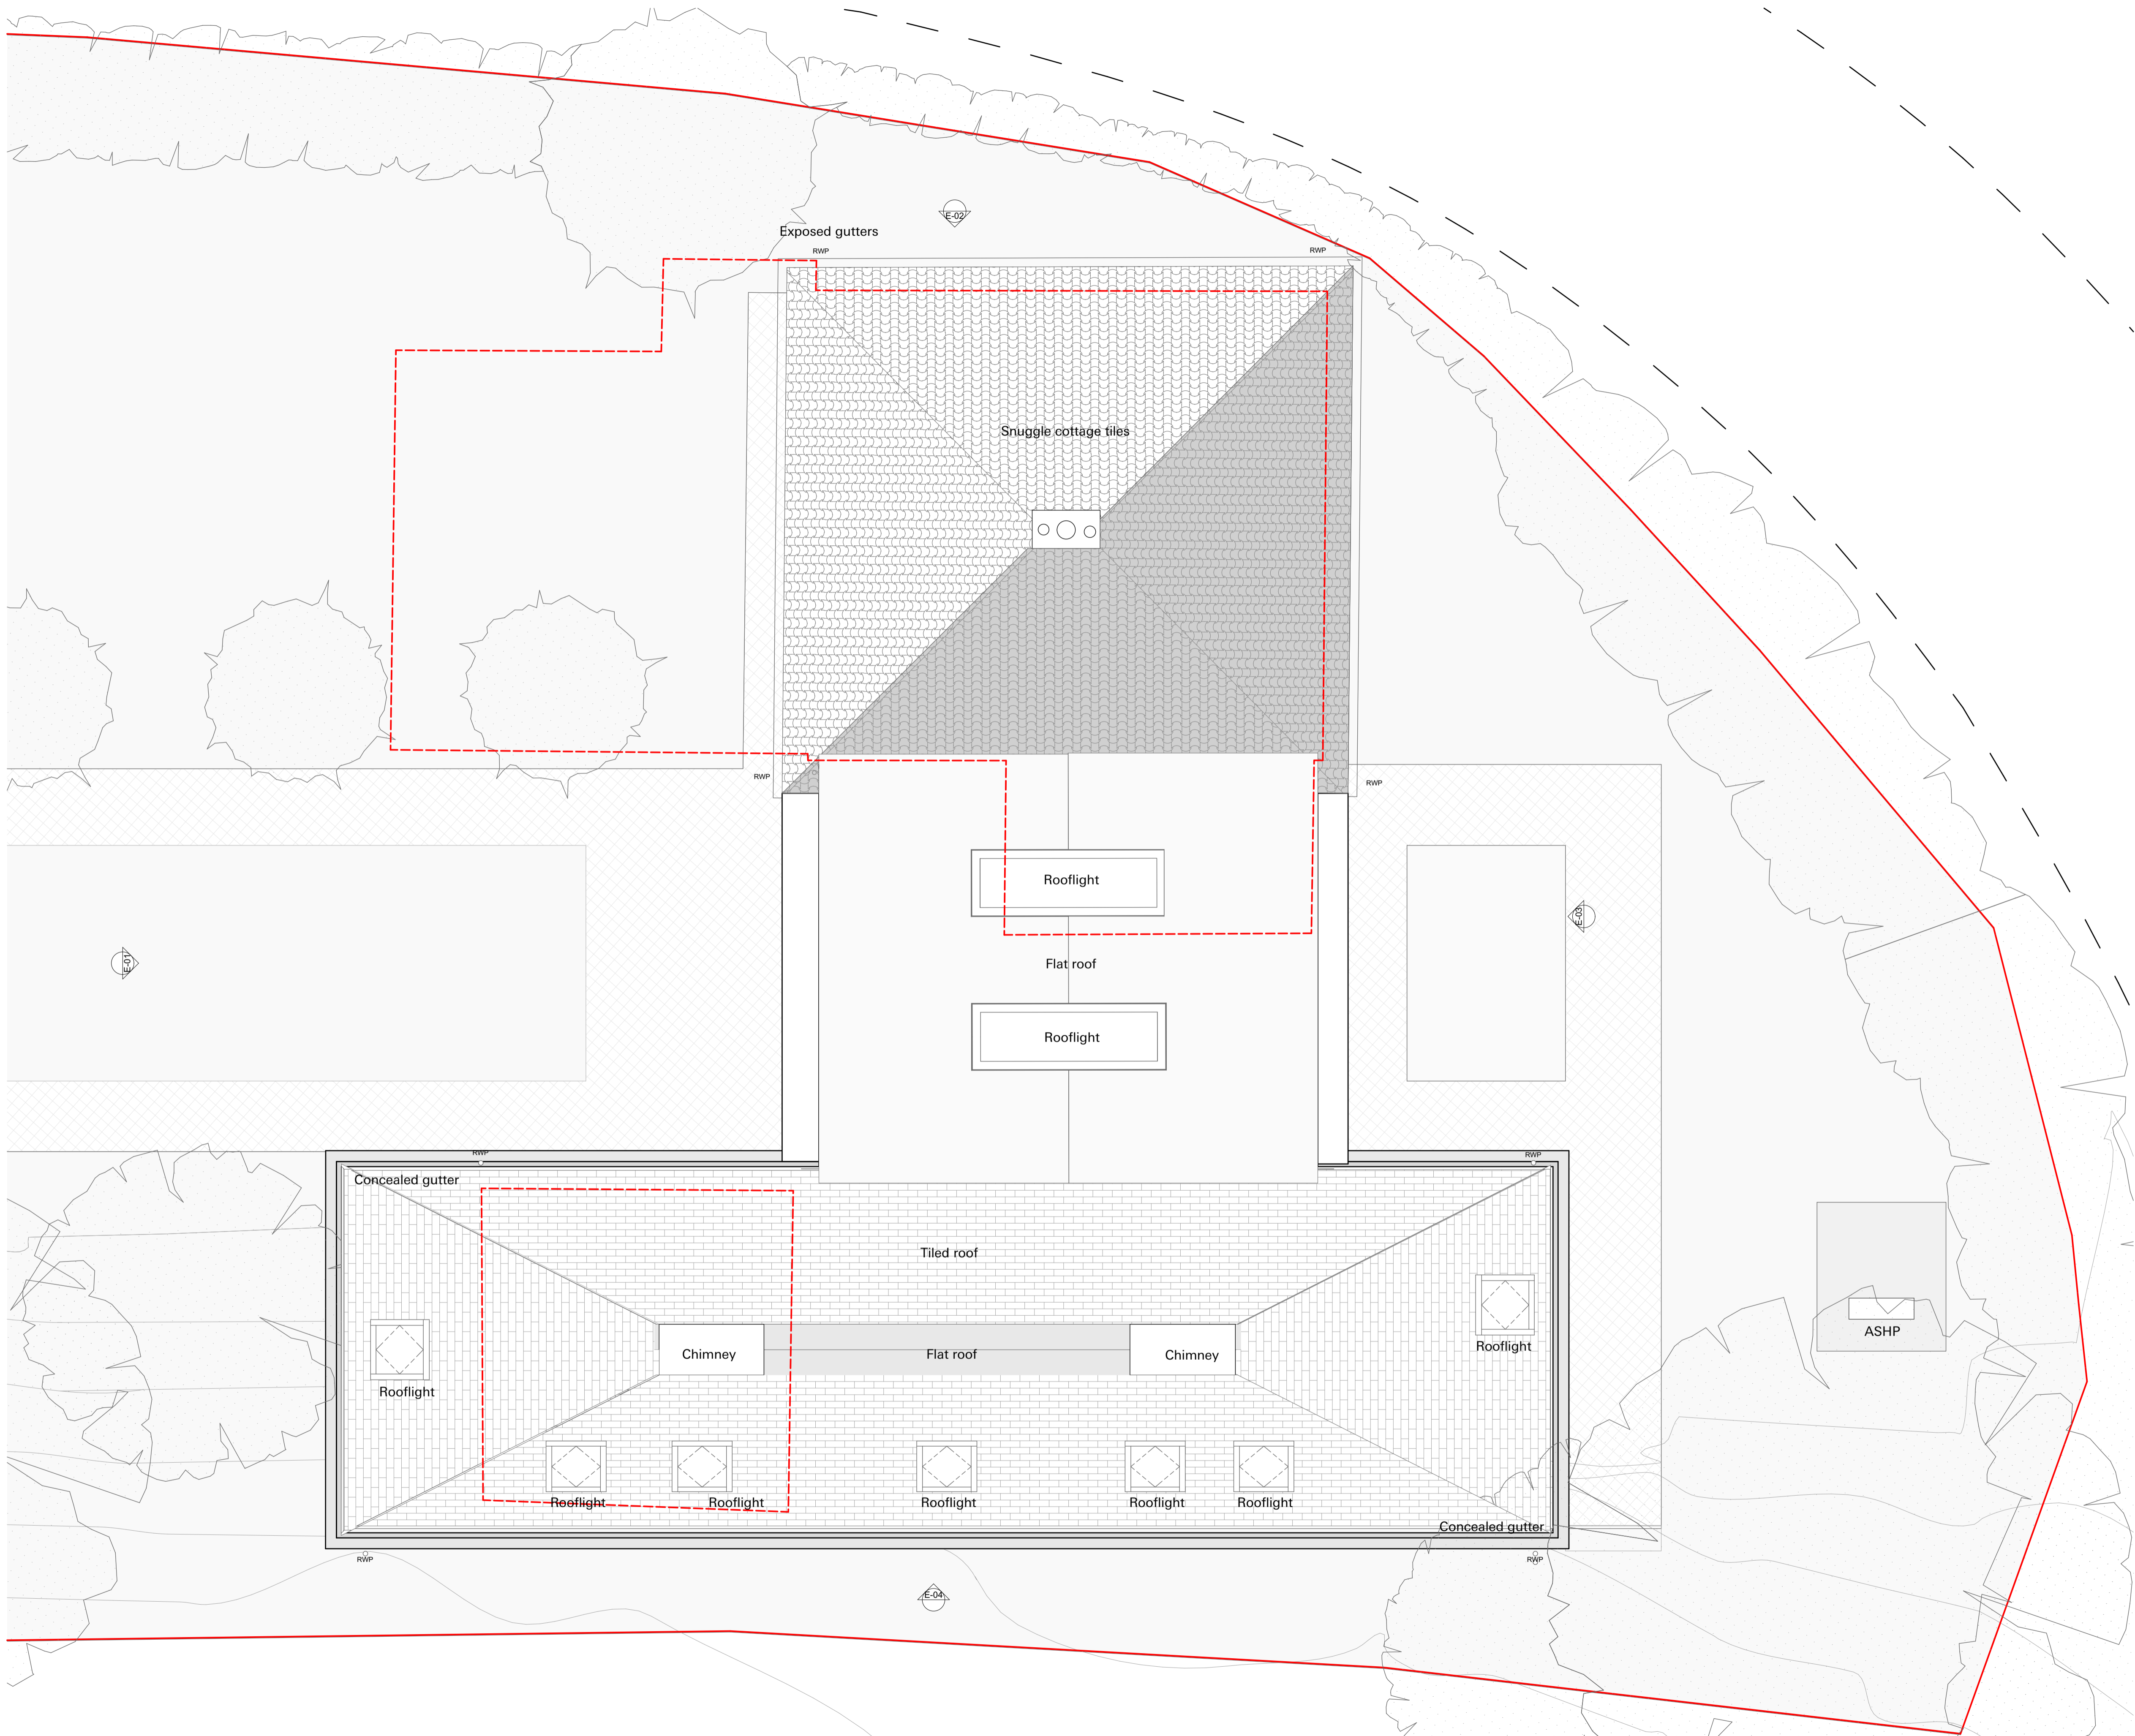

Rev	Issue Date	Description
B	13/06/2023	NMA
A	13/01/2023	Planning Issue

Consultant:
Napier Clarke Architects
 t: +44 (0)1628 487808
 e: info@napierclarke.co.uk
 w: www.napierclarke.co.uk
 72 West Street, Marlow, SL7 2BP

Project: **Snuggle Cottage**

Drawing Title: **Proposed Roof Plan**

Drawing No: **SC_00_2001** Revision: **B**

Use Only:
Planning
 Scale: 1:50 @A1 Date: 13/06/2023 Project Ref: SC