



PROPOSED GROUND FLOOR PLAN 1:50

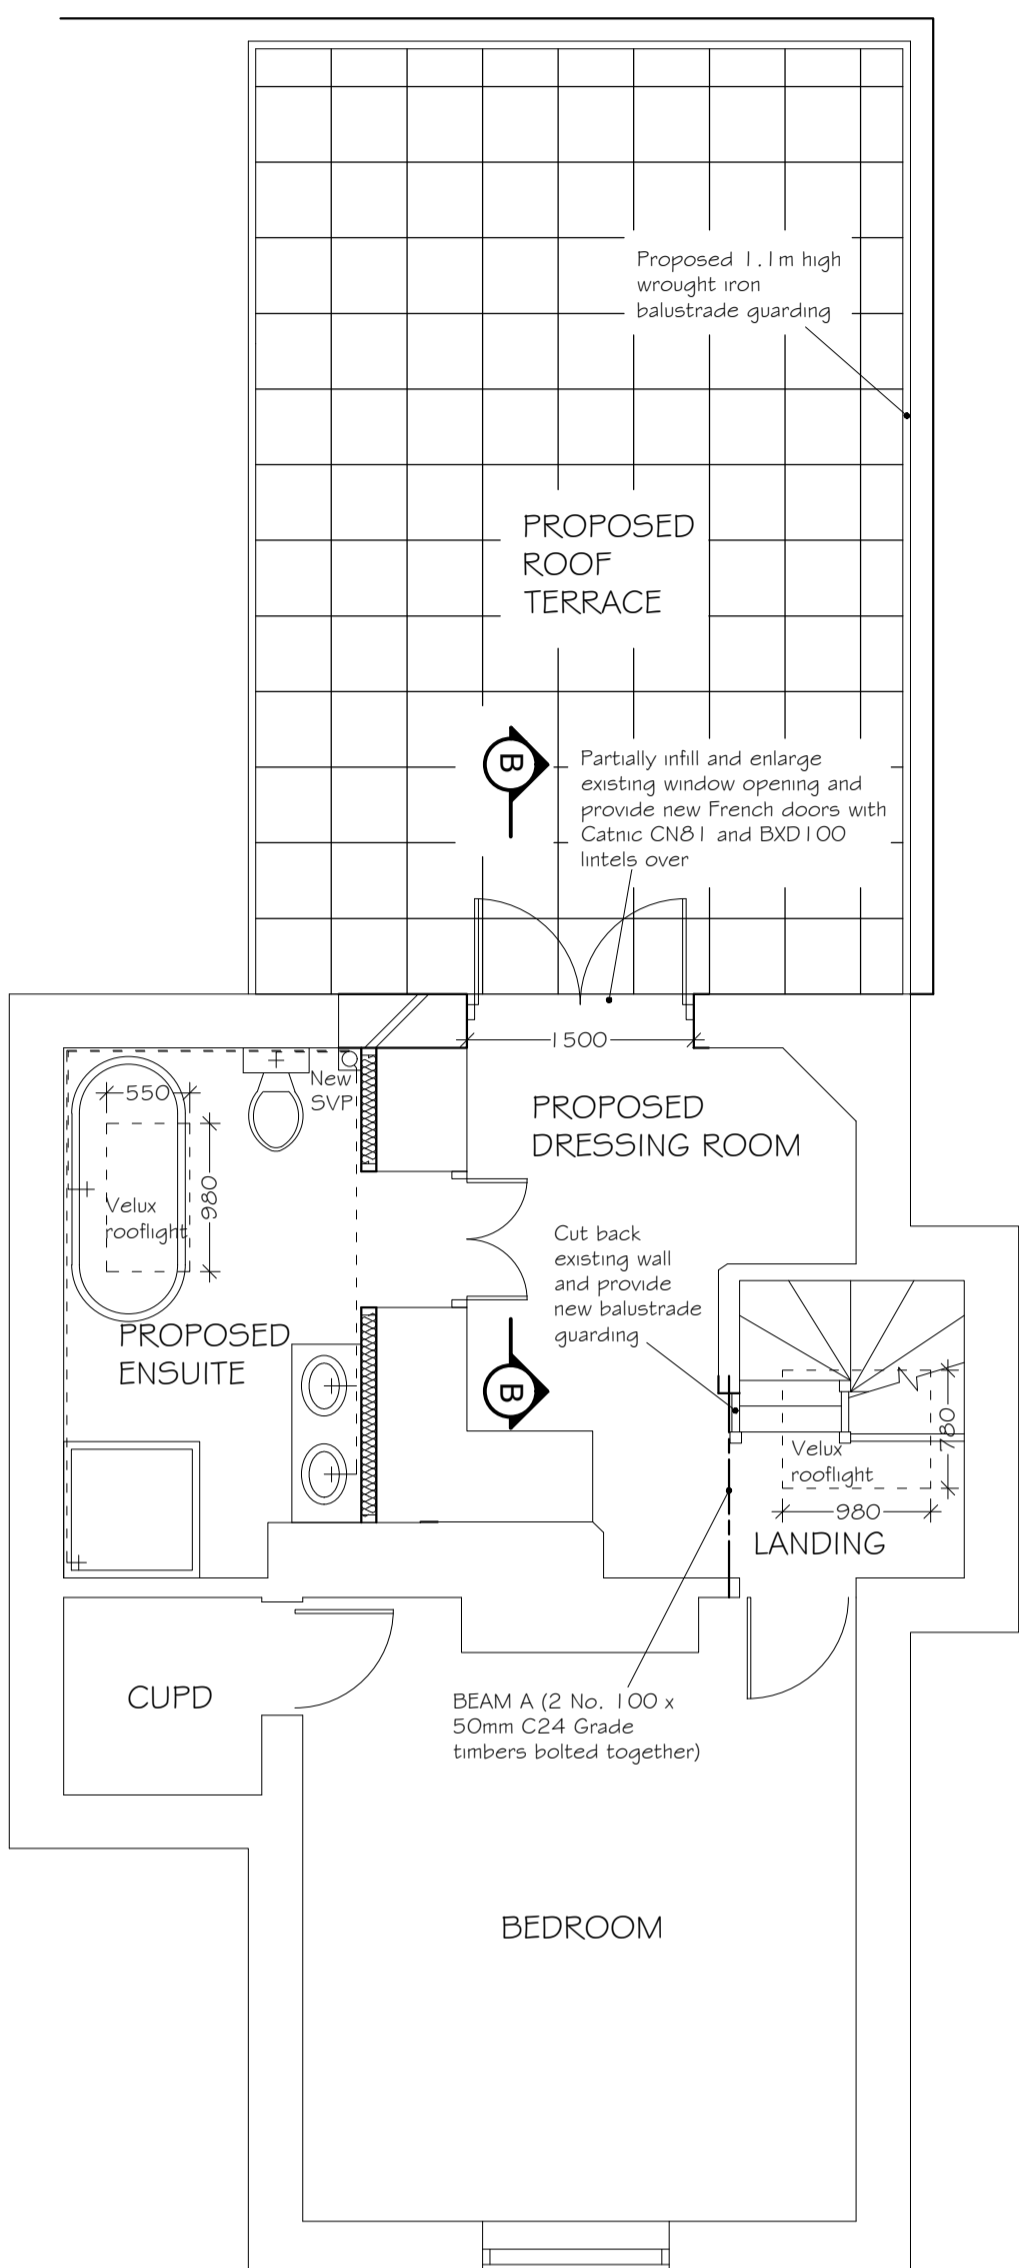

PROPOSED FIRST FLOOR PLAN 1:50

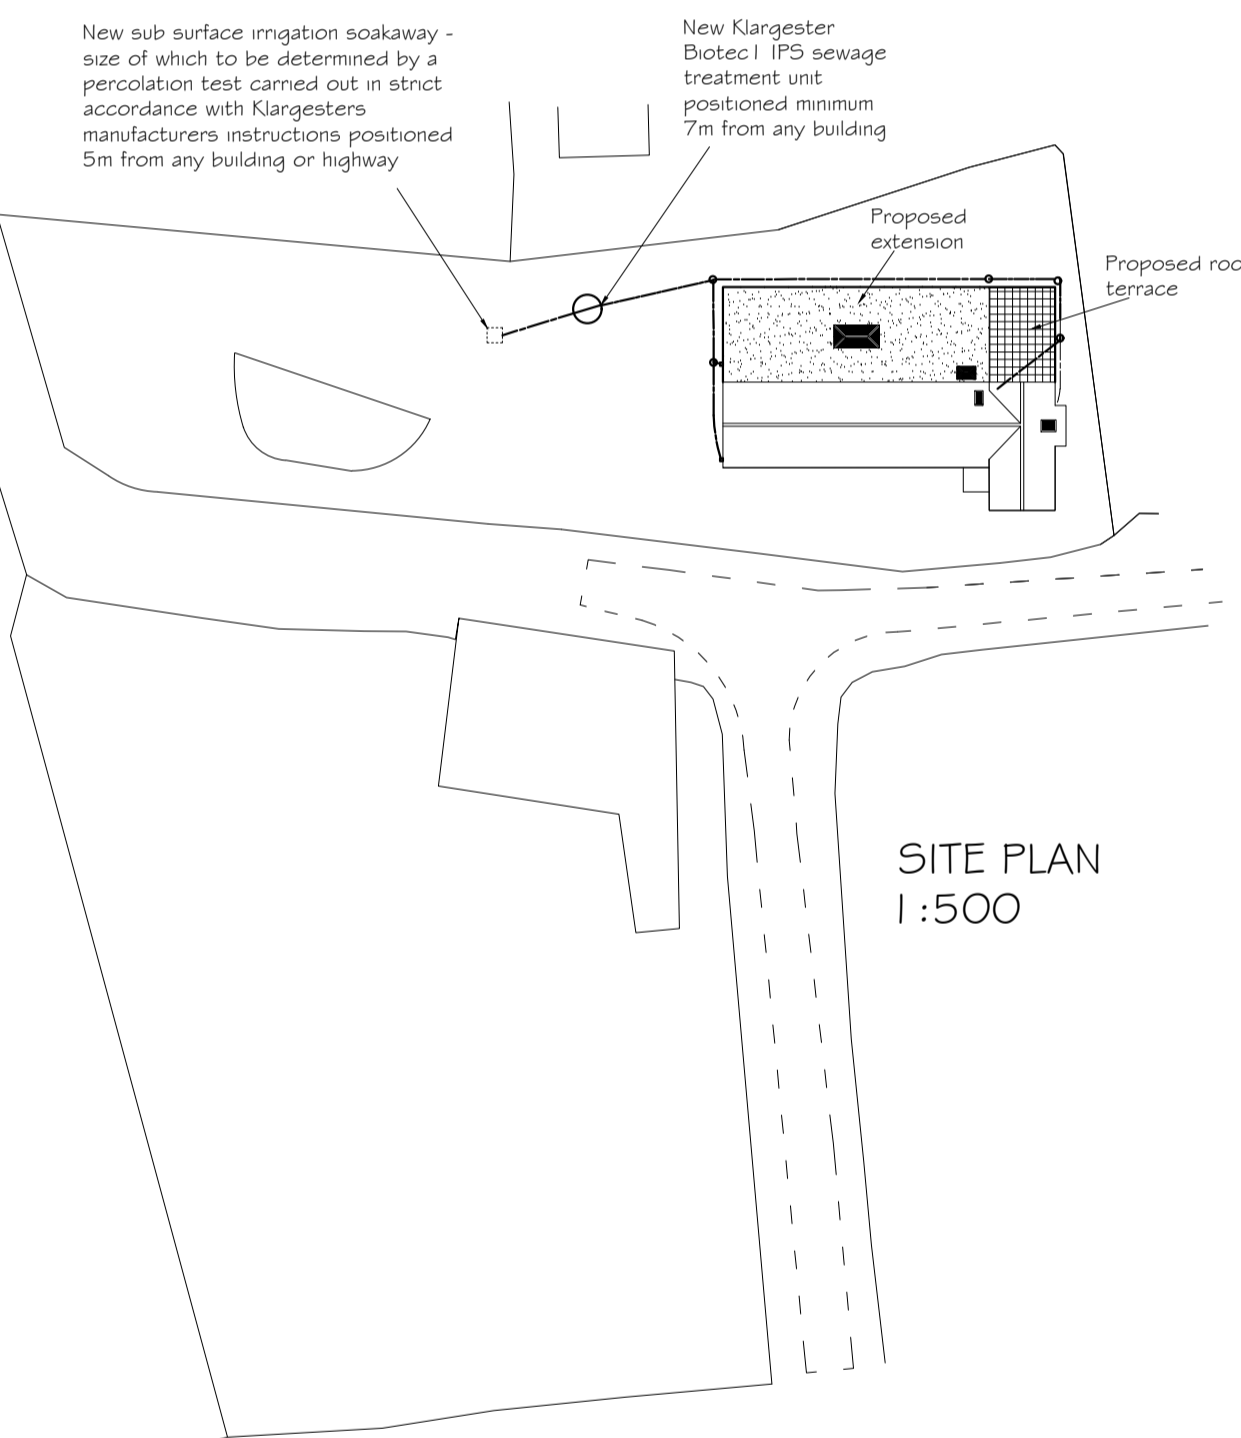

SITE PLAN 1:50



PROPOSED SIDE ELEVATION 1:100



PROPOSED REAR ELEVATION 1:100



PROPOSED SIDE ELEVATION 1:100

ARCHITECTURAL
BUILDING
DESIGN
SERVICES

Unit 2 Beamish Hub
Berwick Road
Ipswich
Suffolk
IP3 9RY

Tel: 01473 276147
Mob: 07919055797
E-mail: info@abds.org.uk
Website: www.abds.org.uk

DAVID HART ACABE

Client Name and Site Address

Mr and Mrs R Webber
Old School House
Church Road
Ashbocking
Ipswich
Suffolk
IP6 9LG

Scale Bars

0 5m 10m 15m 20m
1:500

0 1m 2m 3m 4m
1:100

0 1m 2m
1:50

Project Proposed single storey rear extension and alterations

Drawing Number	Scales	Paper Size	Revisions
22/1 2/0041	1:50, 1:100, 1:1250	A1	D