



EXISTING SIDE ELEVATION 1:100




EXISTING REAR ELEVATION 1:100



EXISTING SIDE ELEVATION 1:100

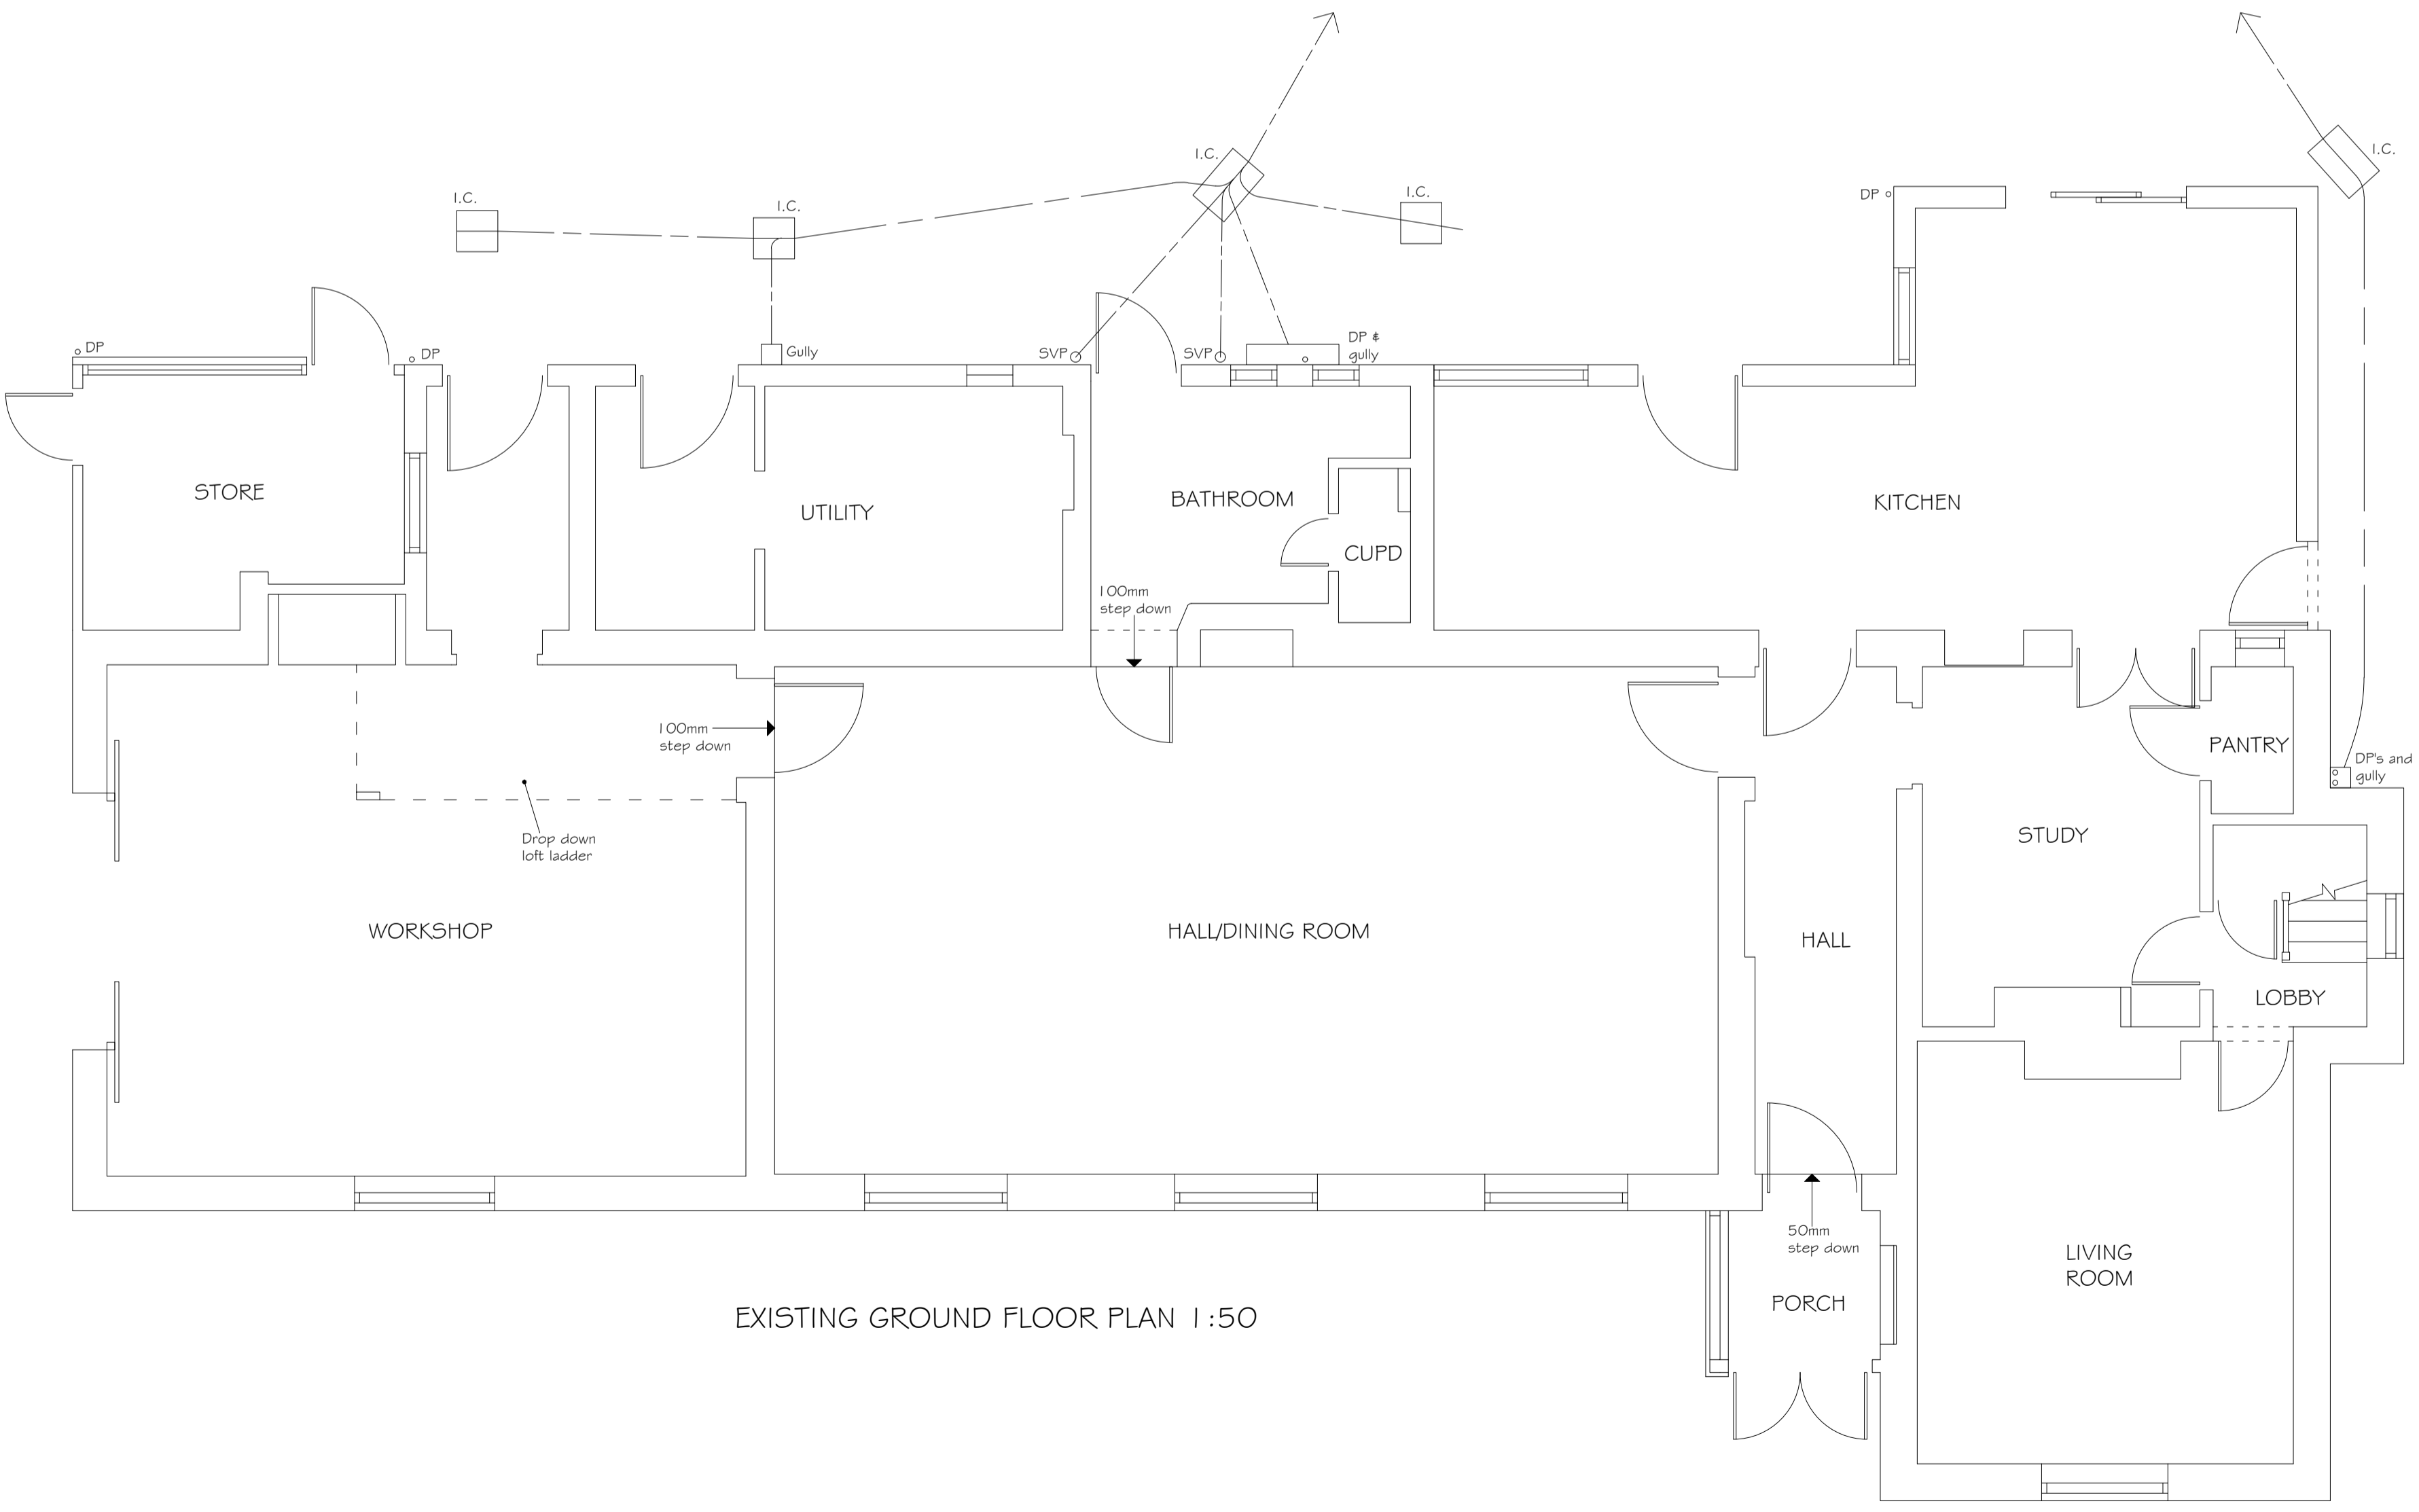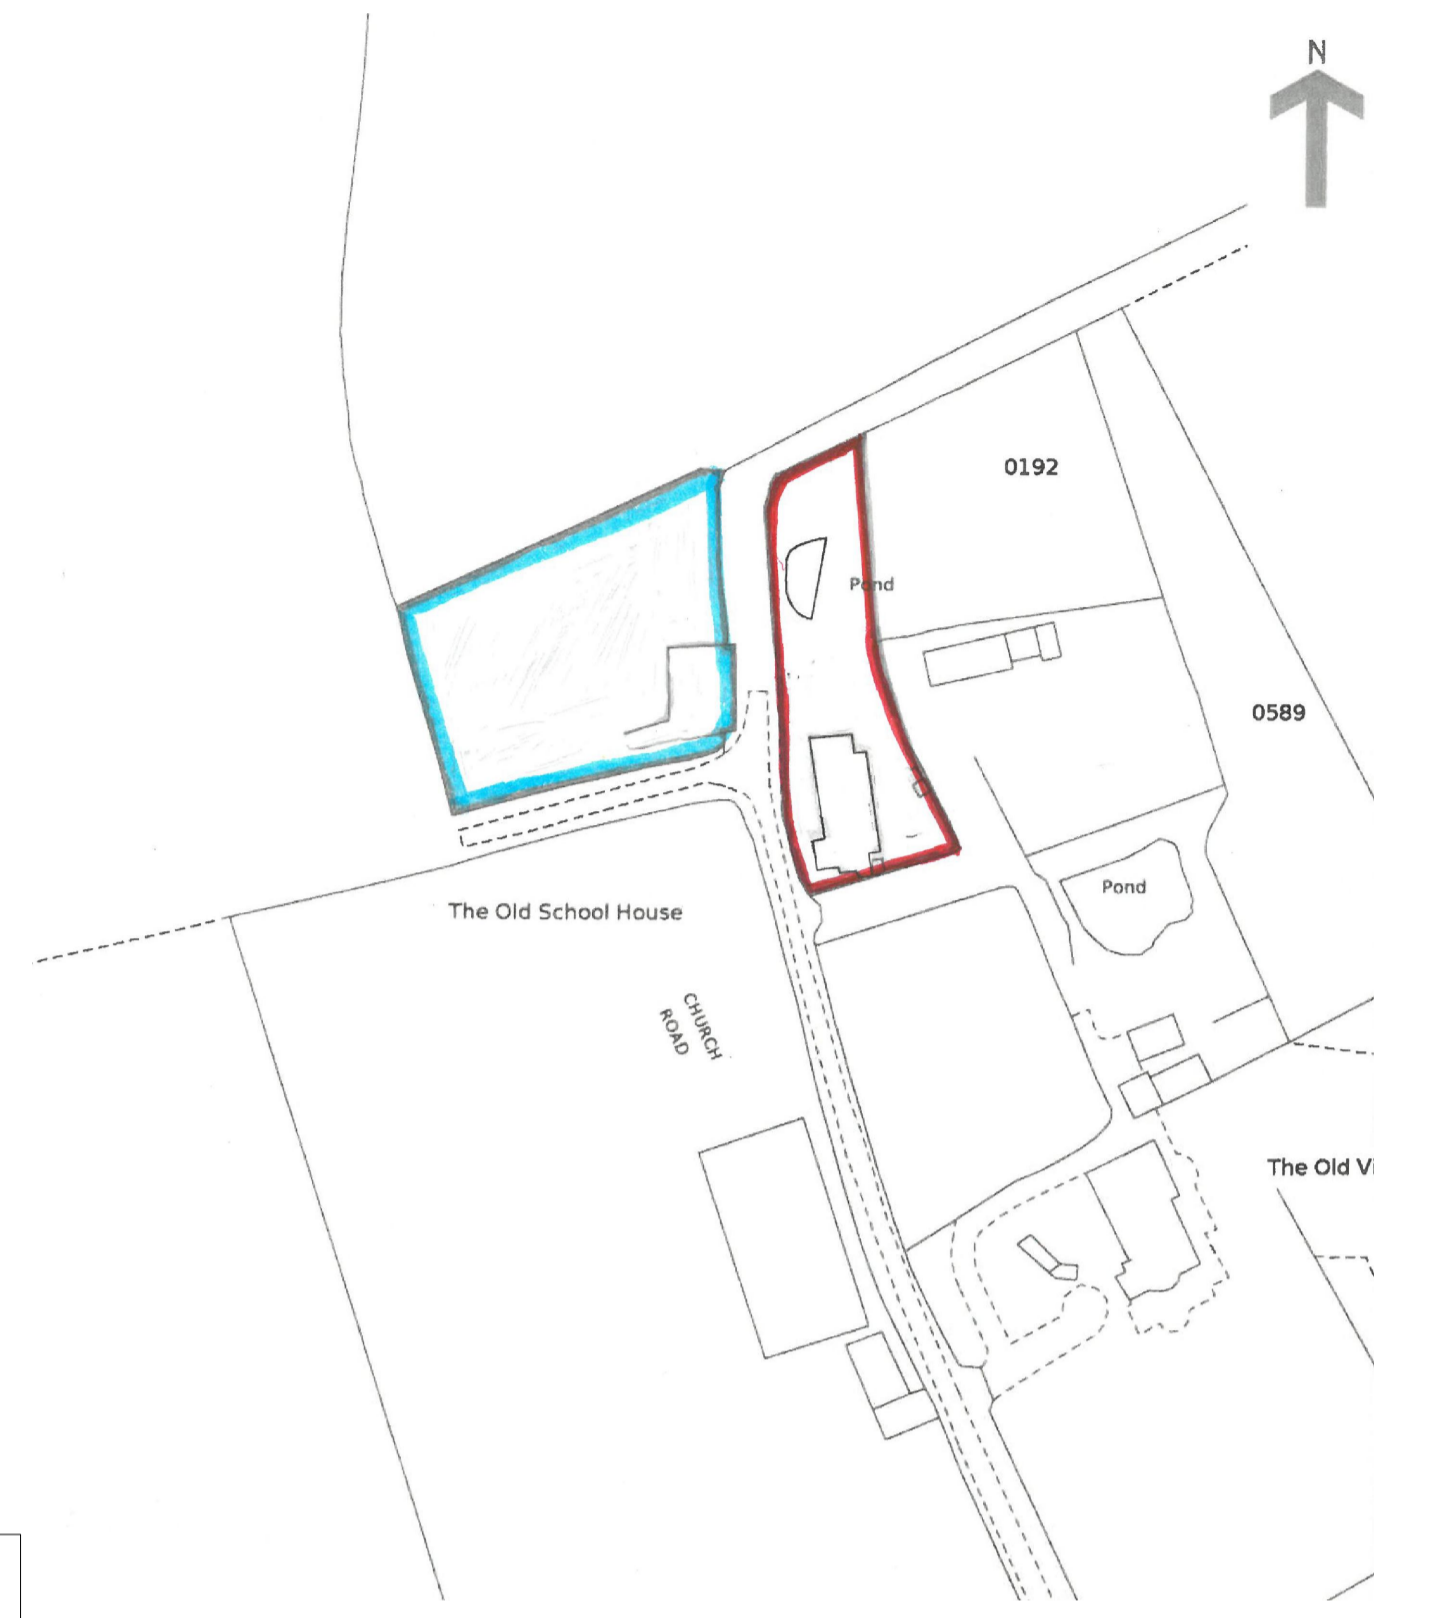


EXISTING GROUND FLOOR PLAN 1:50

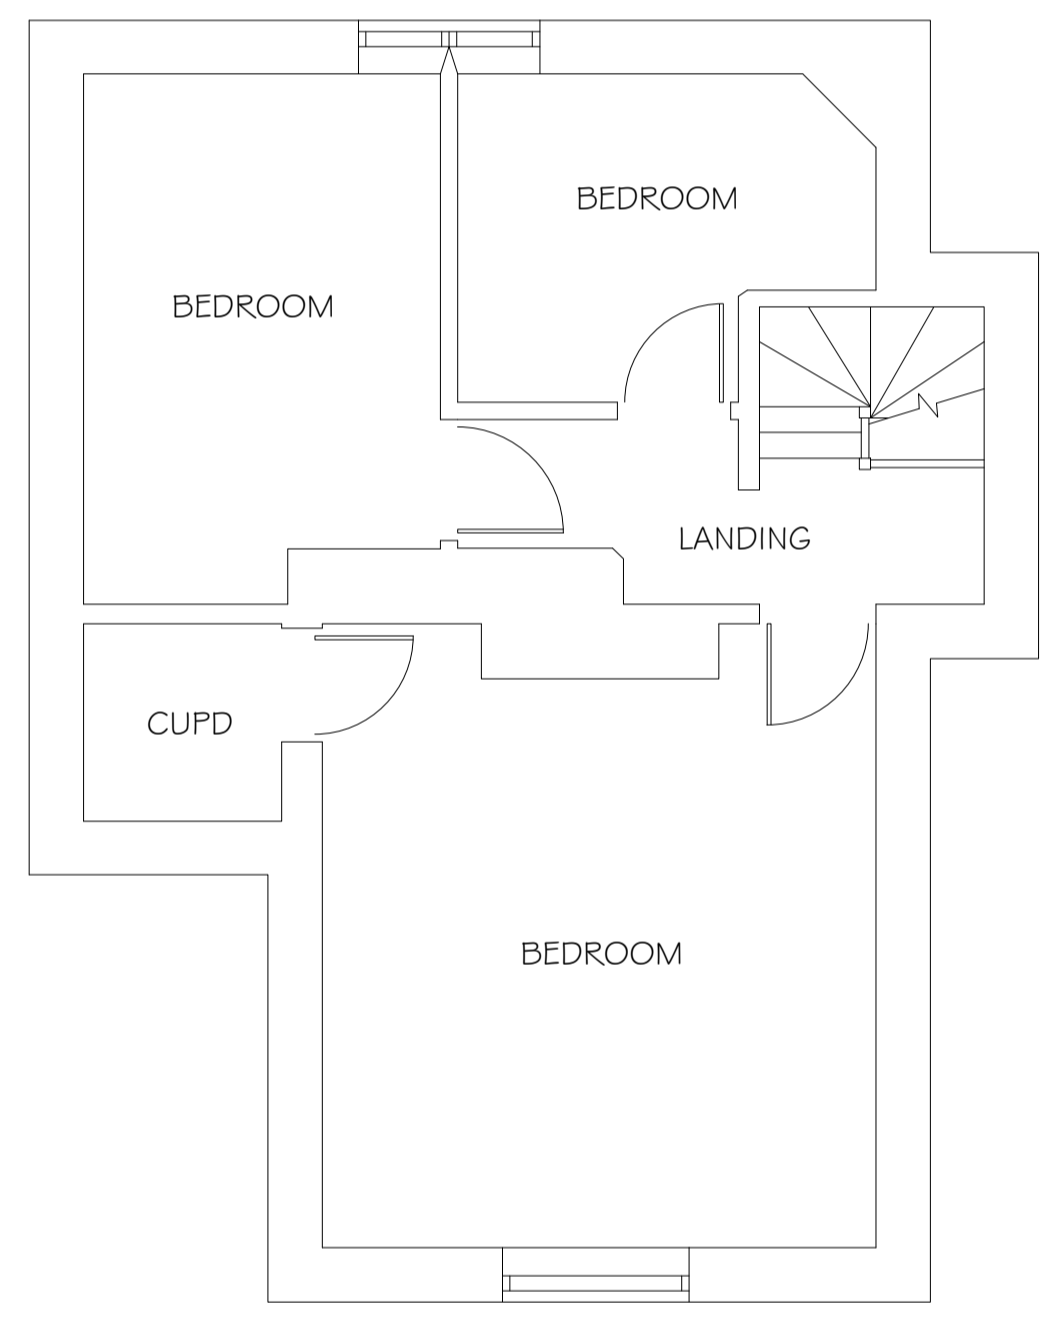

EXISTING FIRST FLOOR PLAN 1:50

ARCHITECTURAL
BUILDING
DESIGN
SERVICES



DAVID HART ACABE

Unit 2 Beamish Hub
Berwick Road
Ipswich
Suffolk
IP3 9RY

Tel: 01473 276147
Mob: 07919055797
E-mail: info@abds.org.uk
Website: www.abds.org.uk

Client Name and Site Address

Mr and Mrs R Webber
Old School House
Church Road
Ashbocking
Ipswich
Suffolk
IP6 9LG

Scale Bars

0 5m 10m 15m 20m
1:500

0 1m 2m 3m 4m
1:100

0 1m 2m
1:50

Project Existing

Drawing Number 22/12/0040

Scales 1:50, 1:100, 1:1250

Paper Size A1

Revisions B

Drawn B.B