




EXISTING PLANS

 

NOTES:
THIS DRAWING IS NOT TO BE USED FOR CONSTRUCTION UNLESS APPROVED FOR CONSTRUCTION.
THE CONTRACTOR IS RESPONSIBLE FOR ALL DIMENSIONS AND THE CORRECT SETTING OUT ON SITE.
ONLY DIMENSIONS SHOWN ARE TO BE USED, IF IN DOUBT ASK.
ALL MATERIALS AND WORKMANSHIP TO COMPLY WITH THE CURRENT BUILDING REGULATIONS AND CODES OF PRACTICE.

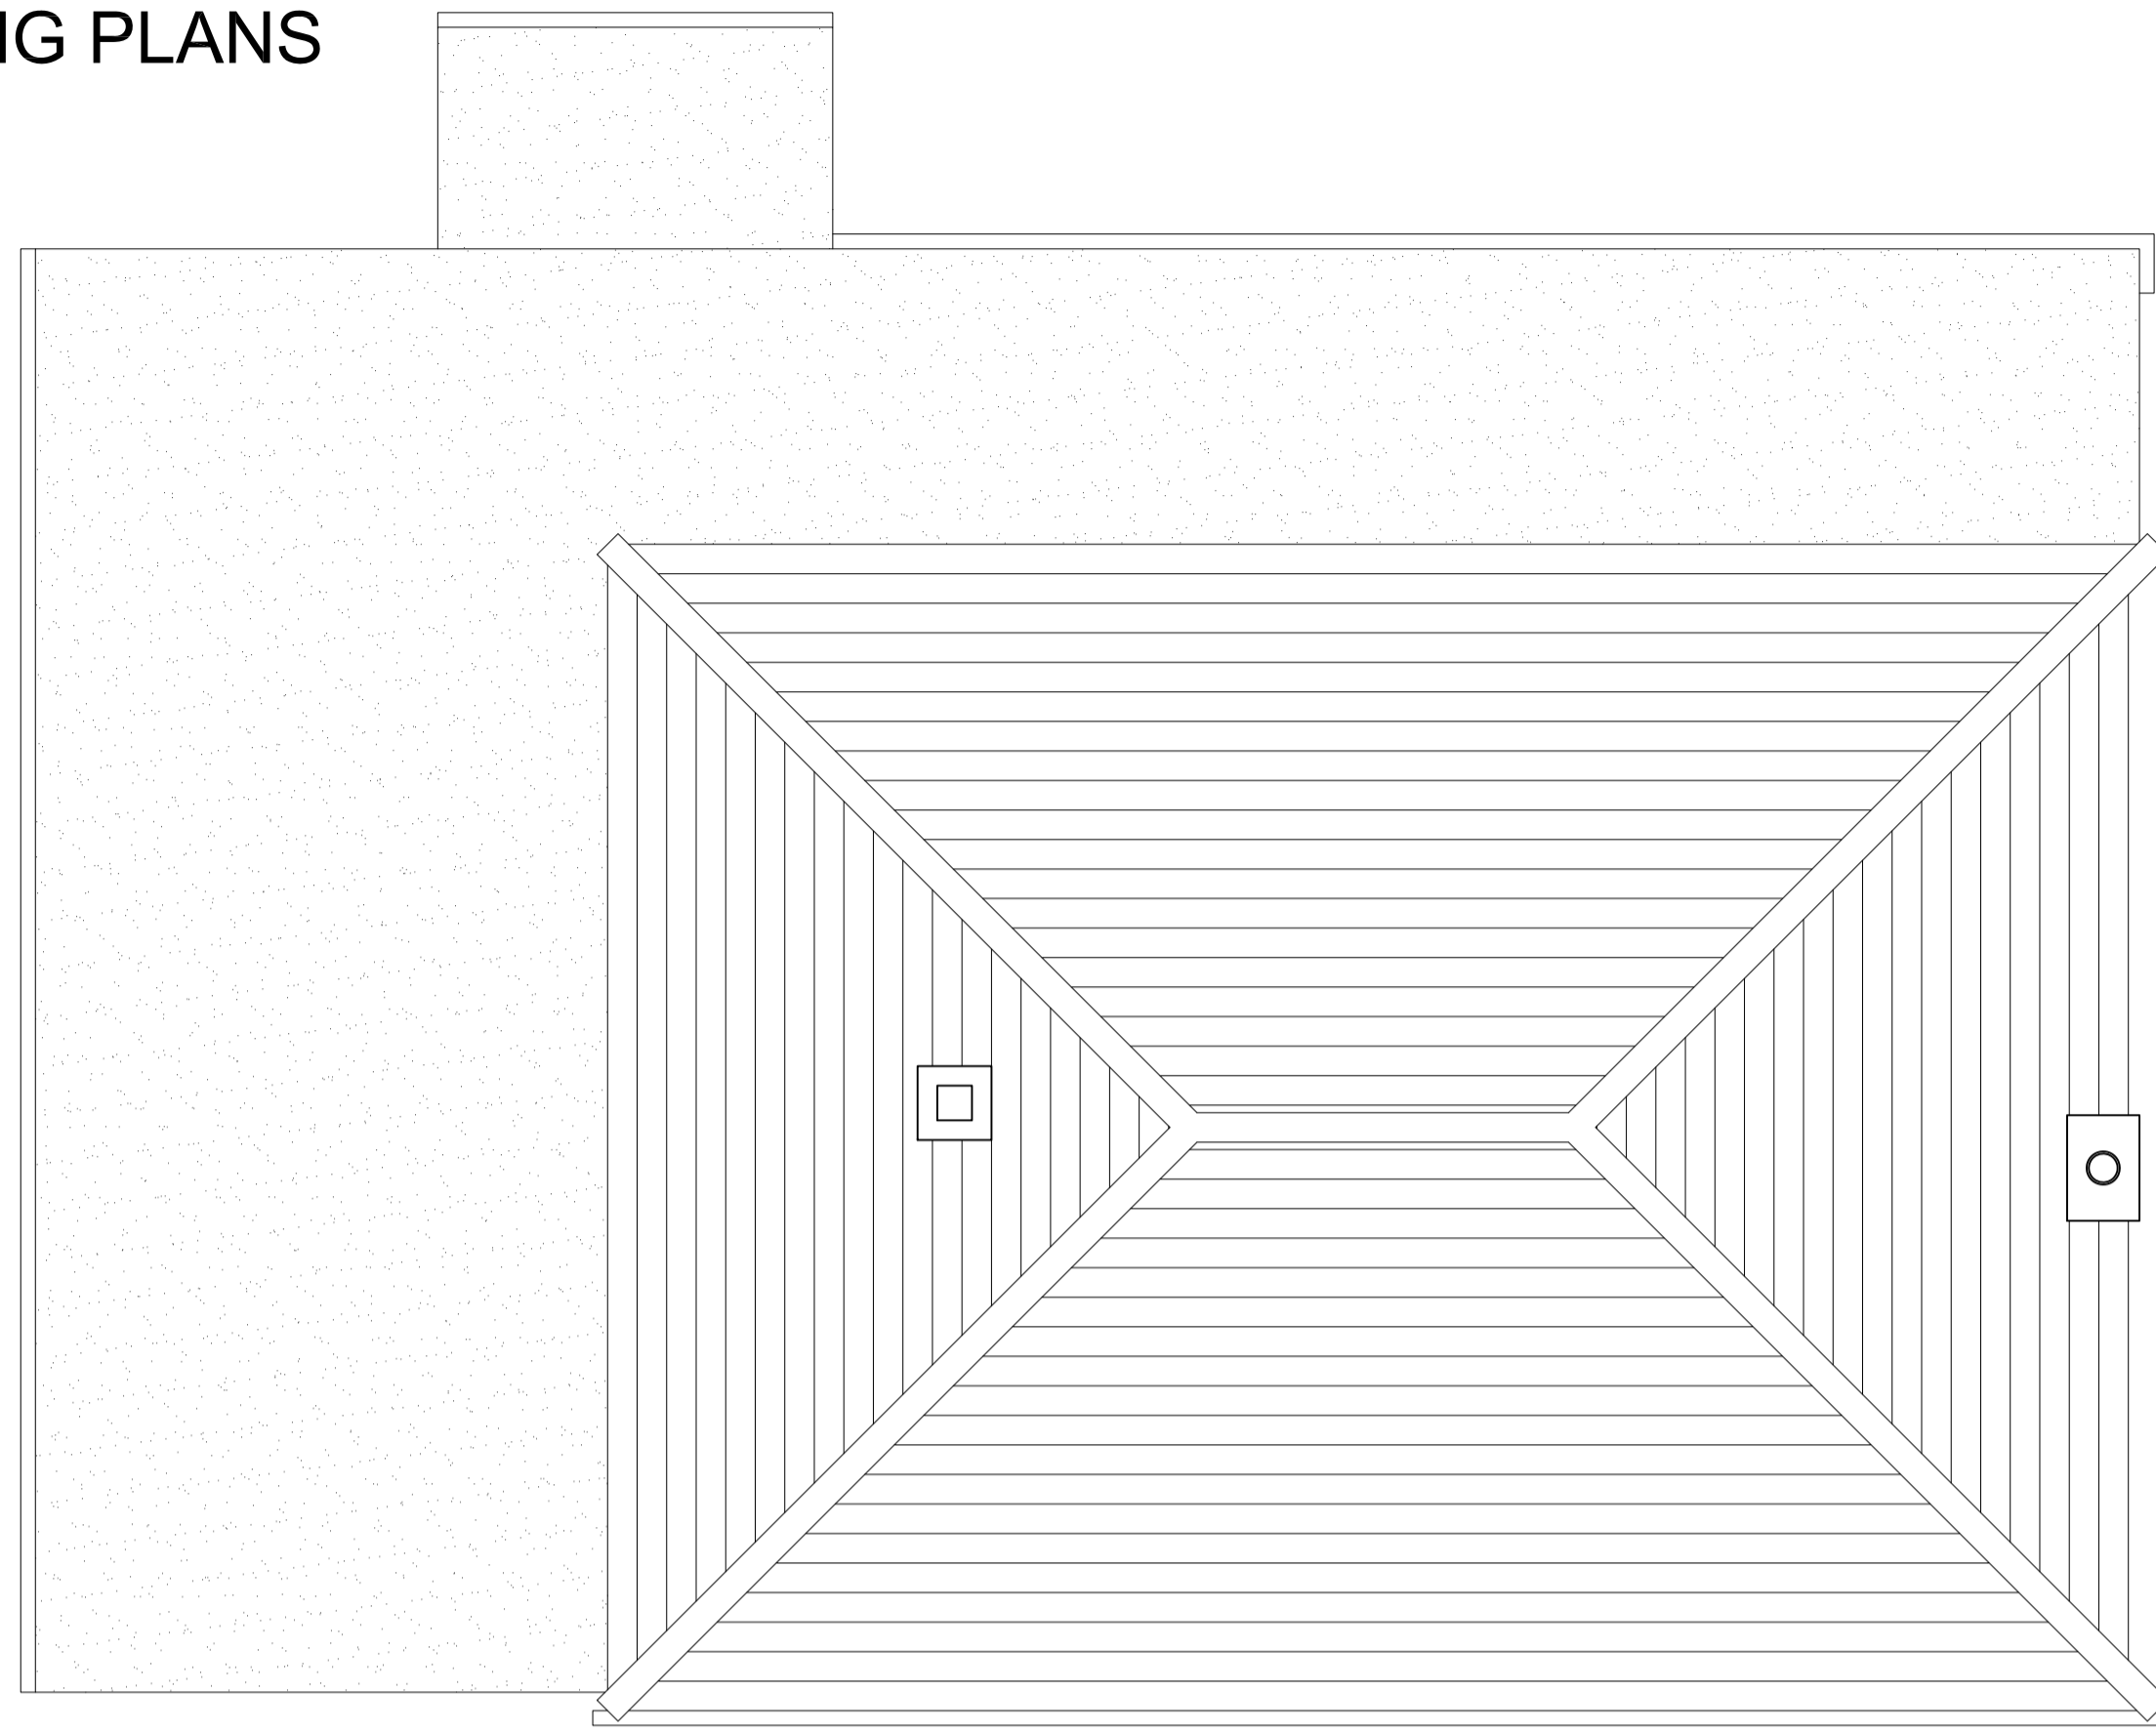

ROOF PLAN

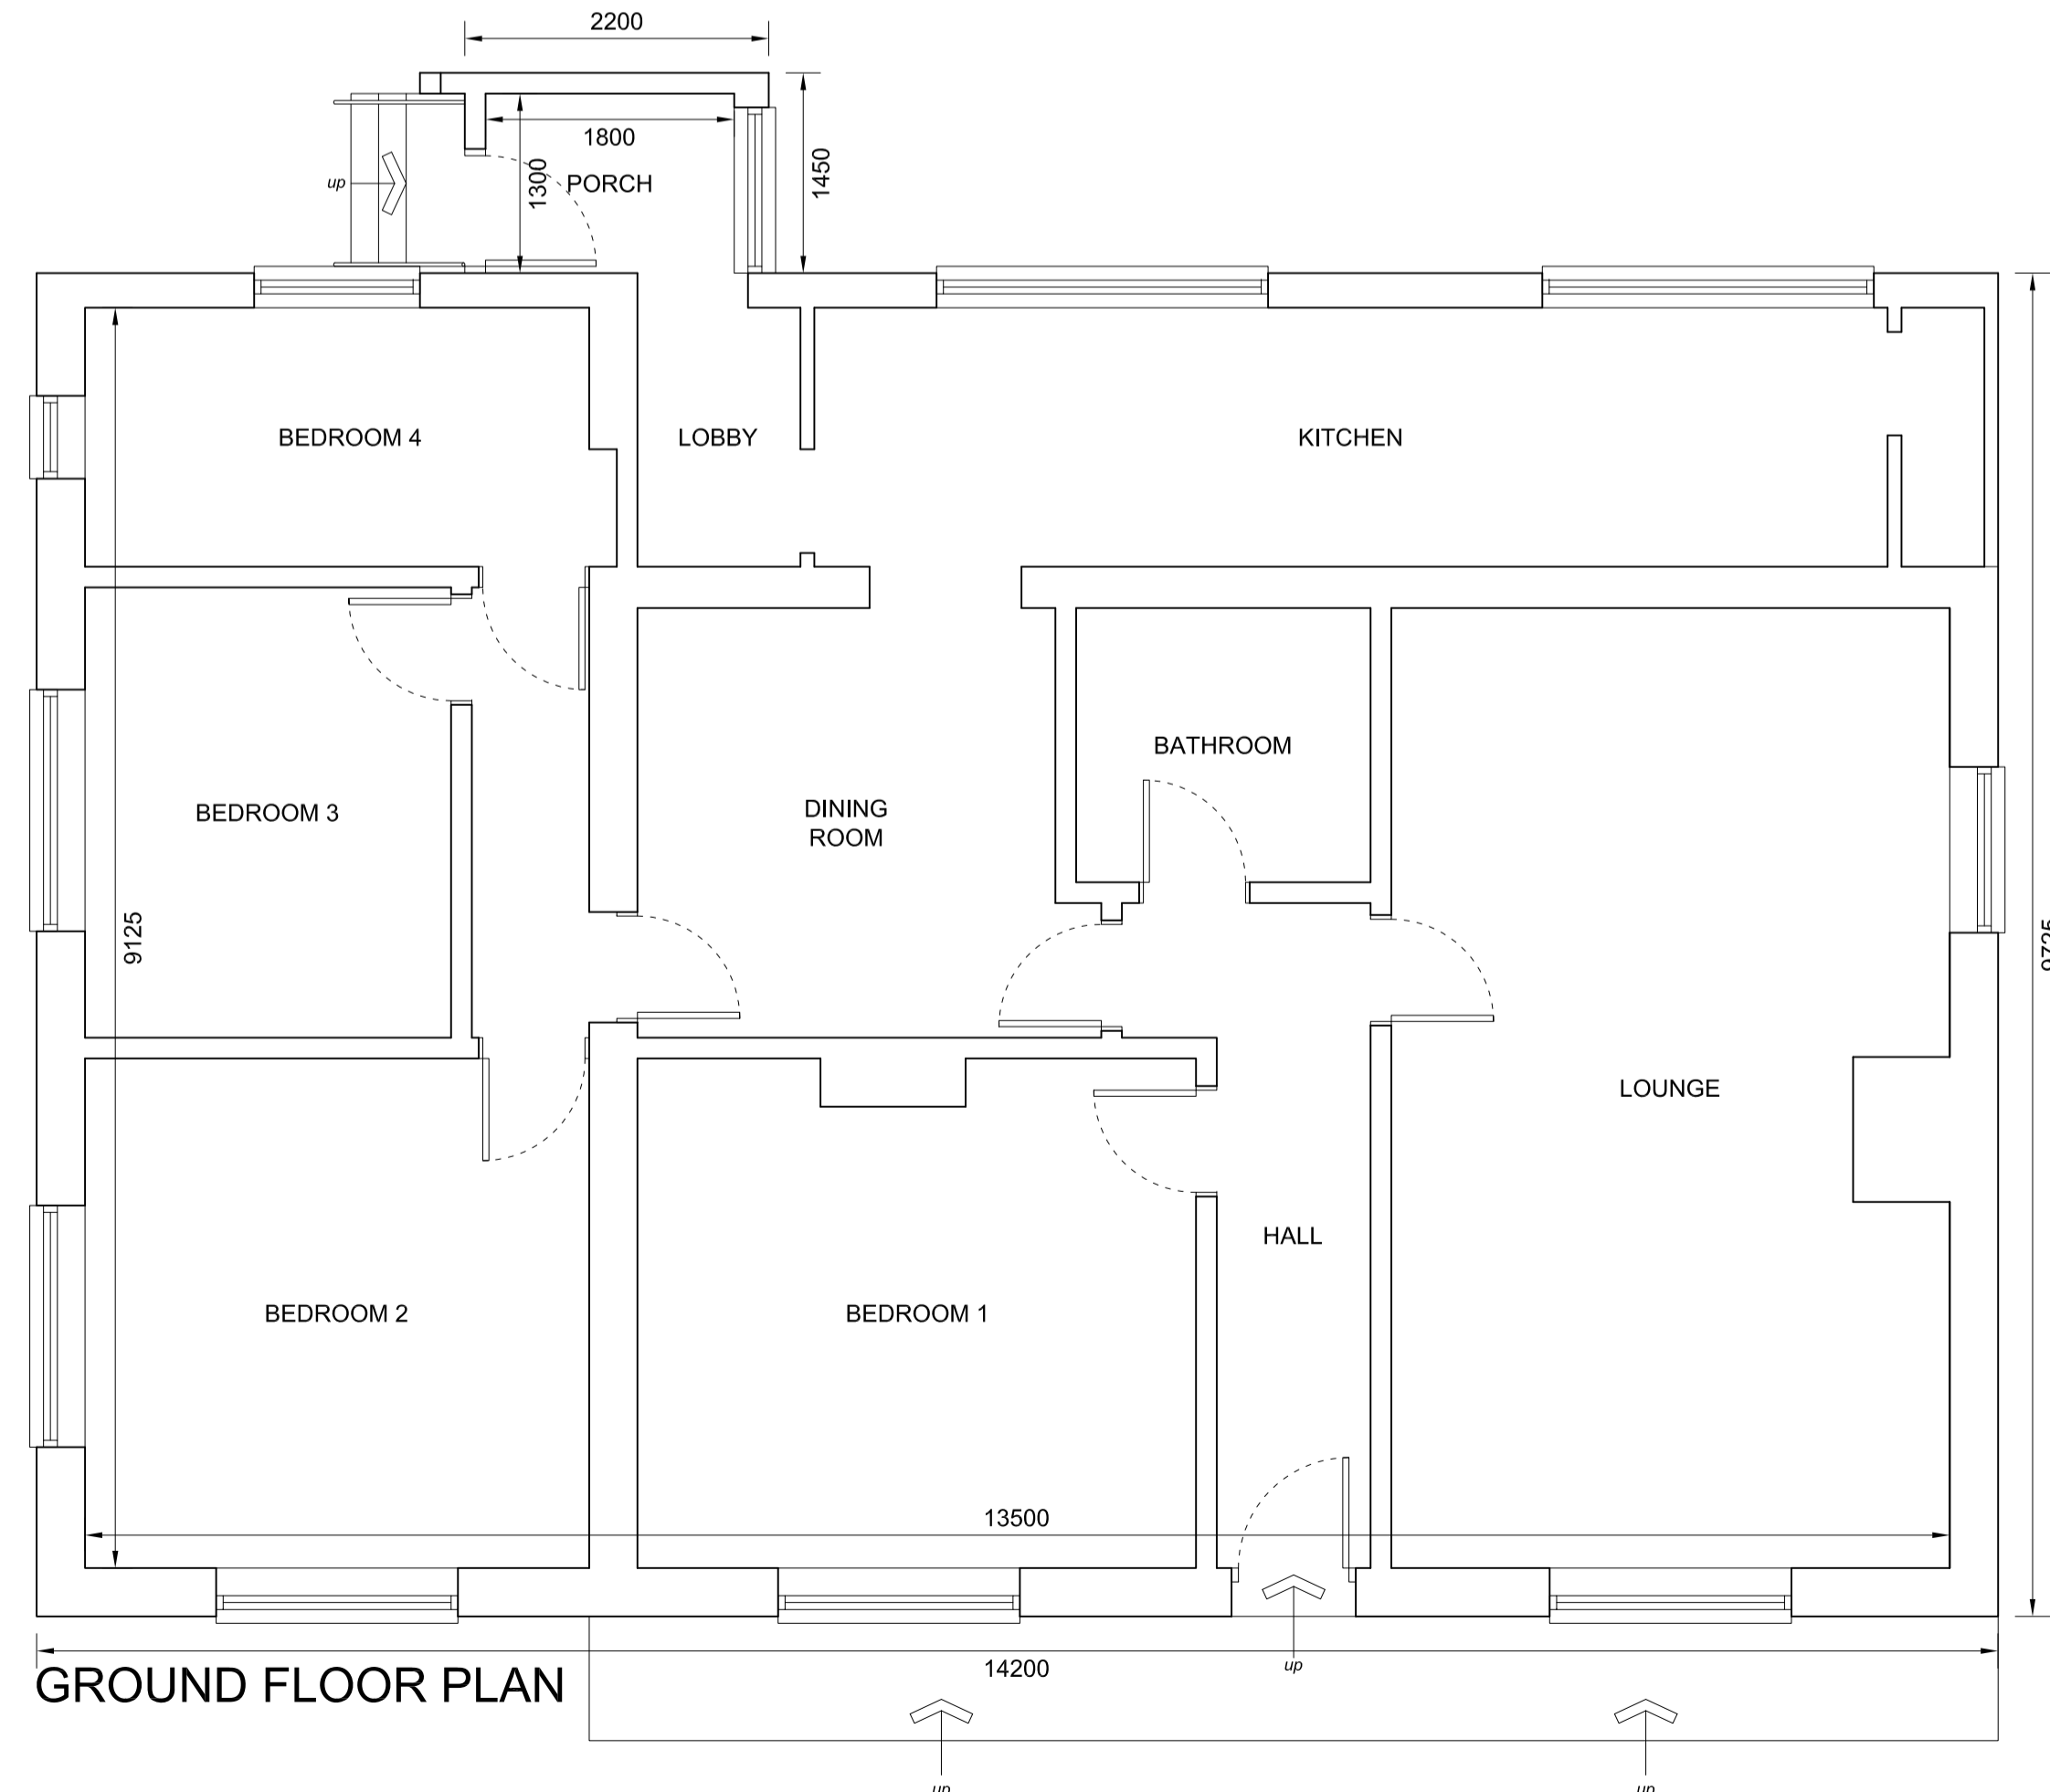

Rev.	Date	Description
P.J.Orchard B Arch. RIBA Chartered Architect 20A High Street Purbeck Dorset B50 1AA Tel: 01202 225 647 199		
Project ORCHARD BUNGALOW VEE LANE FELTON NORTH SOMERSET BS40 9YE		
Drawing Title EXISTING PLANS		
Scale	1:50@A1	Scale
Date	Sept 2012	Drawing Number
Drawn	PB	Checked
	PJO	03