




PROPOSED ELEVATIONS

 

NOTES
 THIS DRAWING IS NOT TO BE USED FOR CONSTRUCTION UNLESS MARKED FOR CONSTRUCTION
 THE CONTRACTOR IS RESPONSIBLE FOR ALL DIMENSIONS AND THE CORRECT SETTING OUT ON SITE.
 ONLY FINISHED DIMENSIONS ARE TO BE USED.
 ALL MATERIALS AND WORKMANSHIP TO COMPLY WITH THE CURRENT BRITISH STANDARDS AND CODES OF PRACTICE.

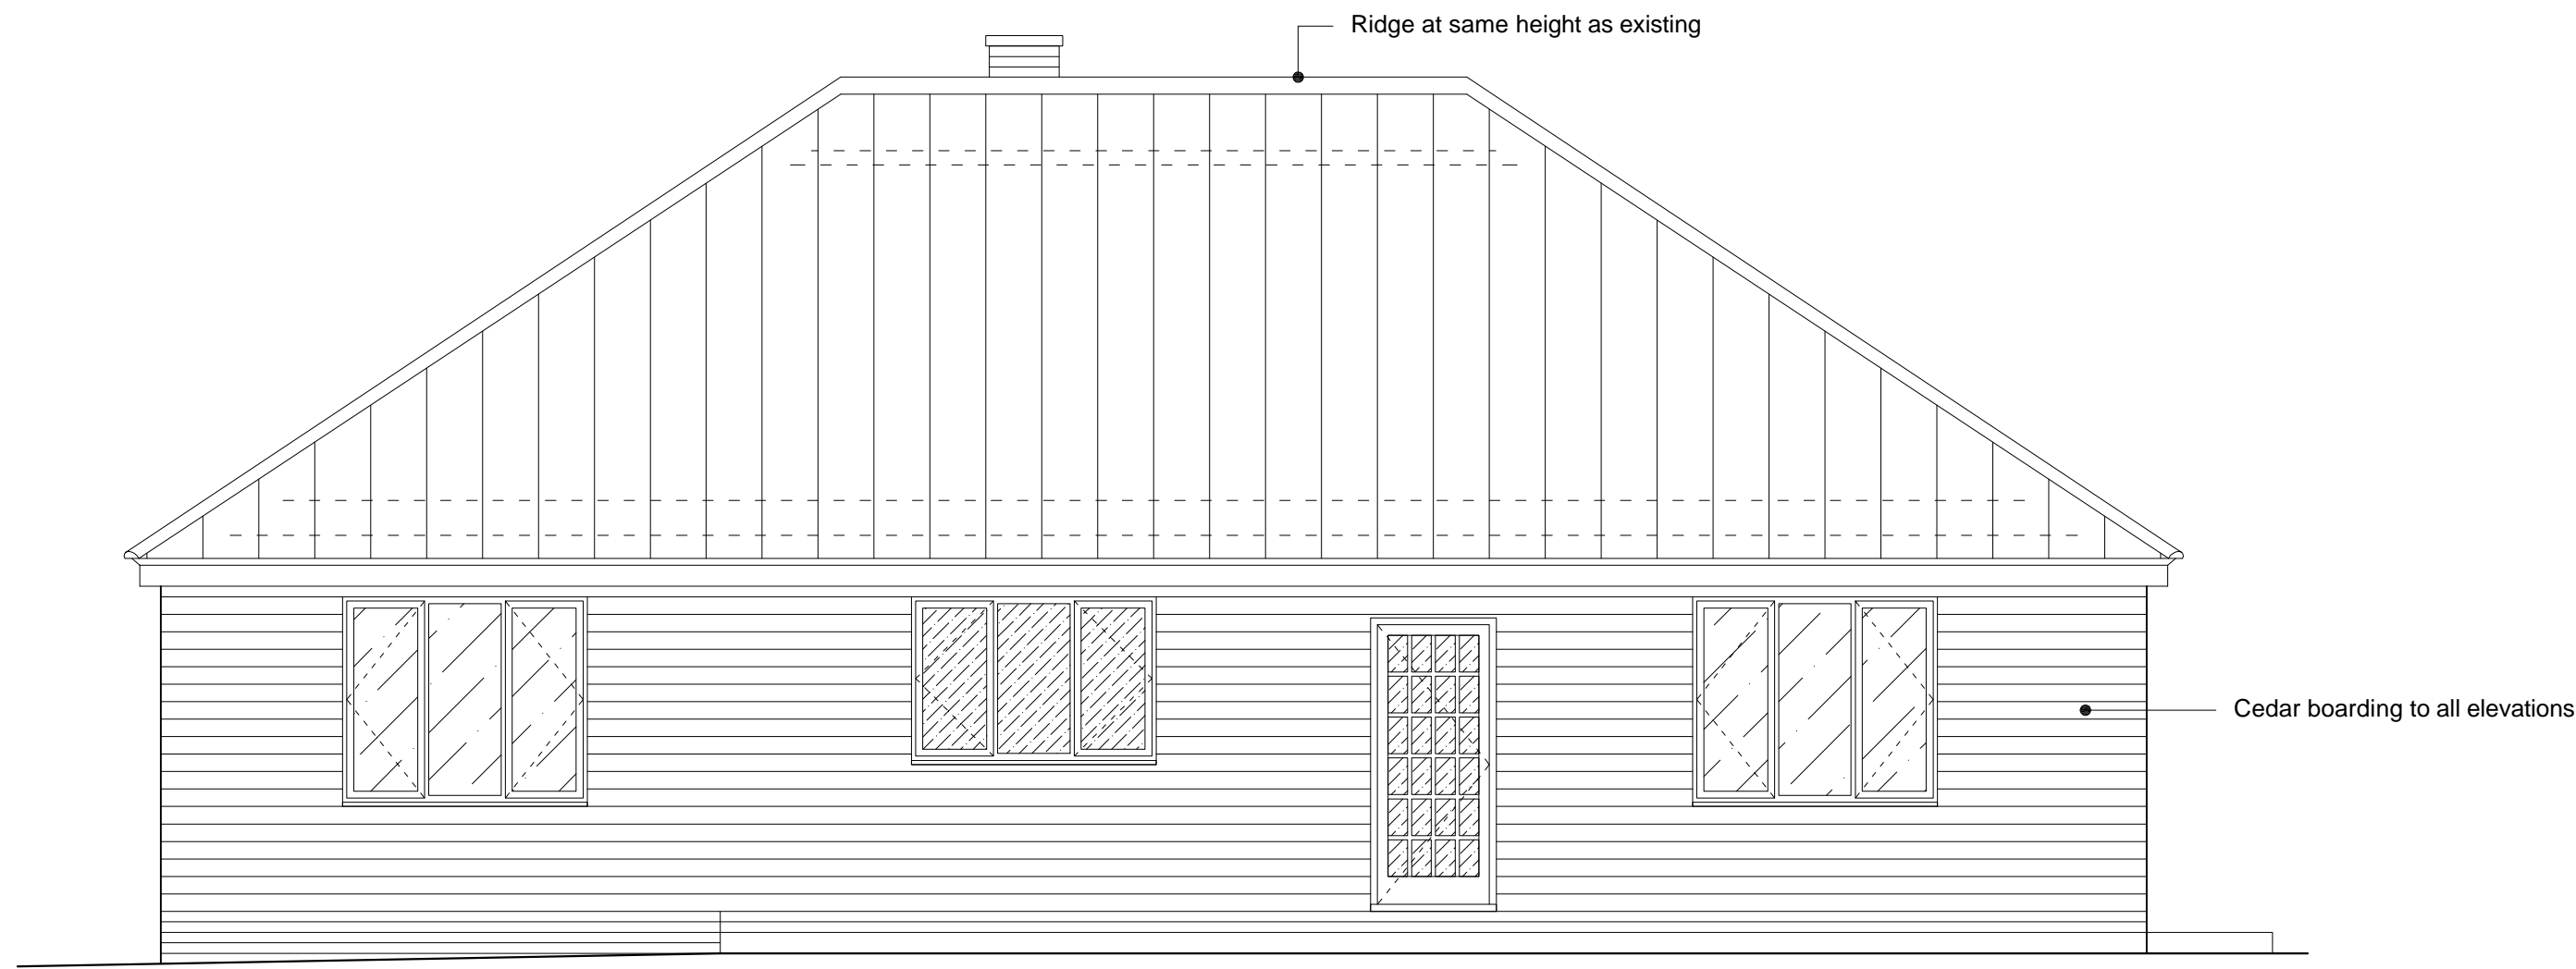

NORTH EAST (FRONT) ELEVATION

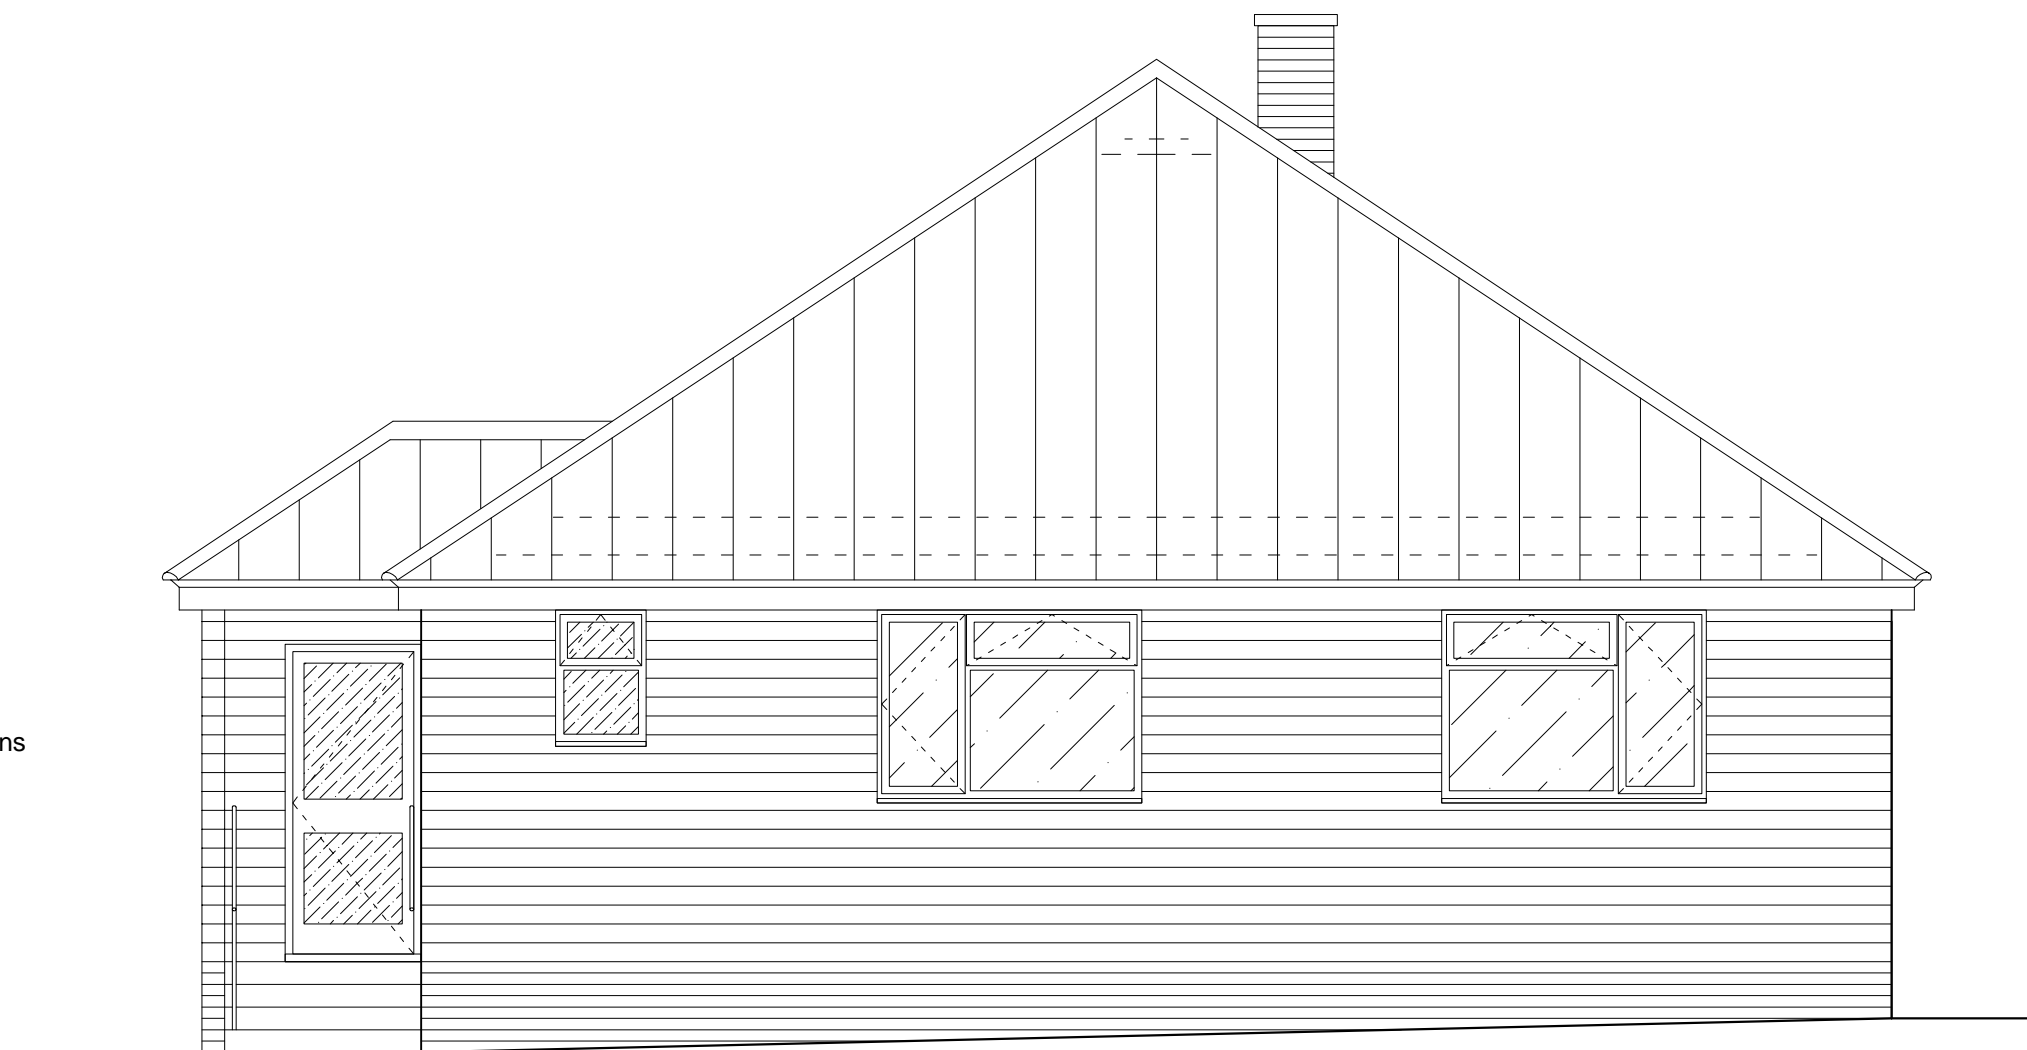

SOUTH EAST (SIDE) ELEVATION



SOUTH WEST (REAR) ELEVATION



NORTH WEST (SIDE) ELEVATION

A. 20.08.12 South East & North West Elevations & roofline

Rev. Date. Description

P.J.Orchard B Arch. RIBA
 Chartered Architect
 30A High Street
 Felton
 North Somerset
 BS40 9YE
 Tel/Fax: 01275 547 792

Project
ORCHARD BUNGALOW
 VEE LANE
 FELTON
 NORTH SOMERSET
 BS40 9YE

Drawing Title
PROPOSED ELEVATIONS

Scale	1:50 BA1	Job Number	
Date	Sept 2012	Drawing Number	02A
Drawn	PB	Checked	PJO