


GROUND FLOOR SITE LAYOUT SHOWING PROPOSED BACK EXTENSION



0 1m 2m 3m 4m 5m SCALE 1:100 AT A3

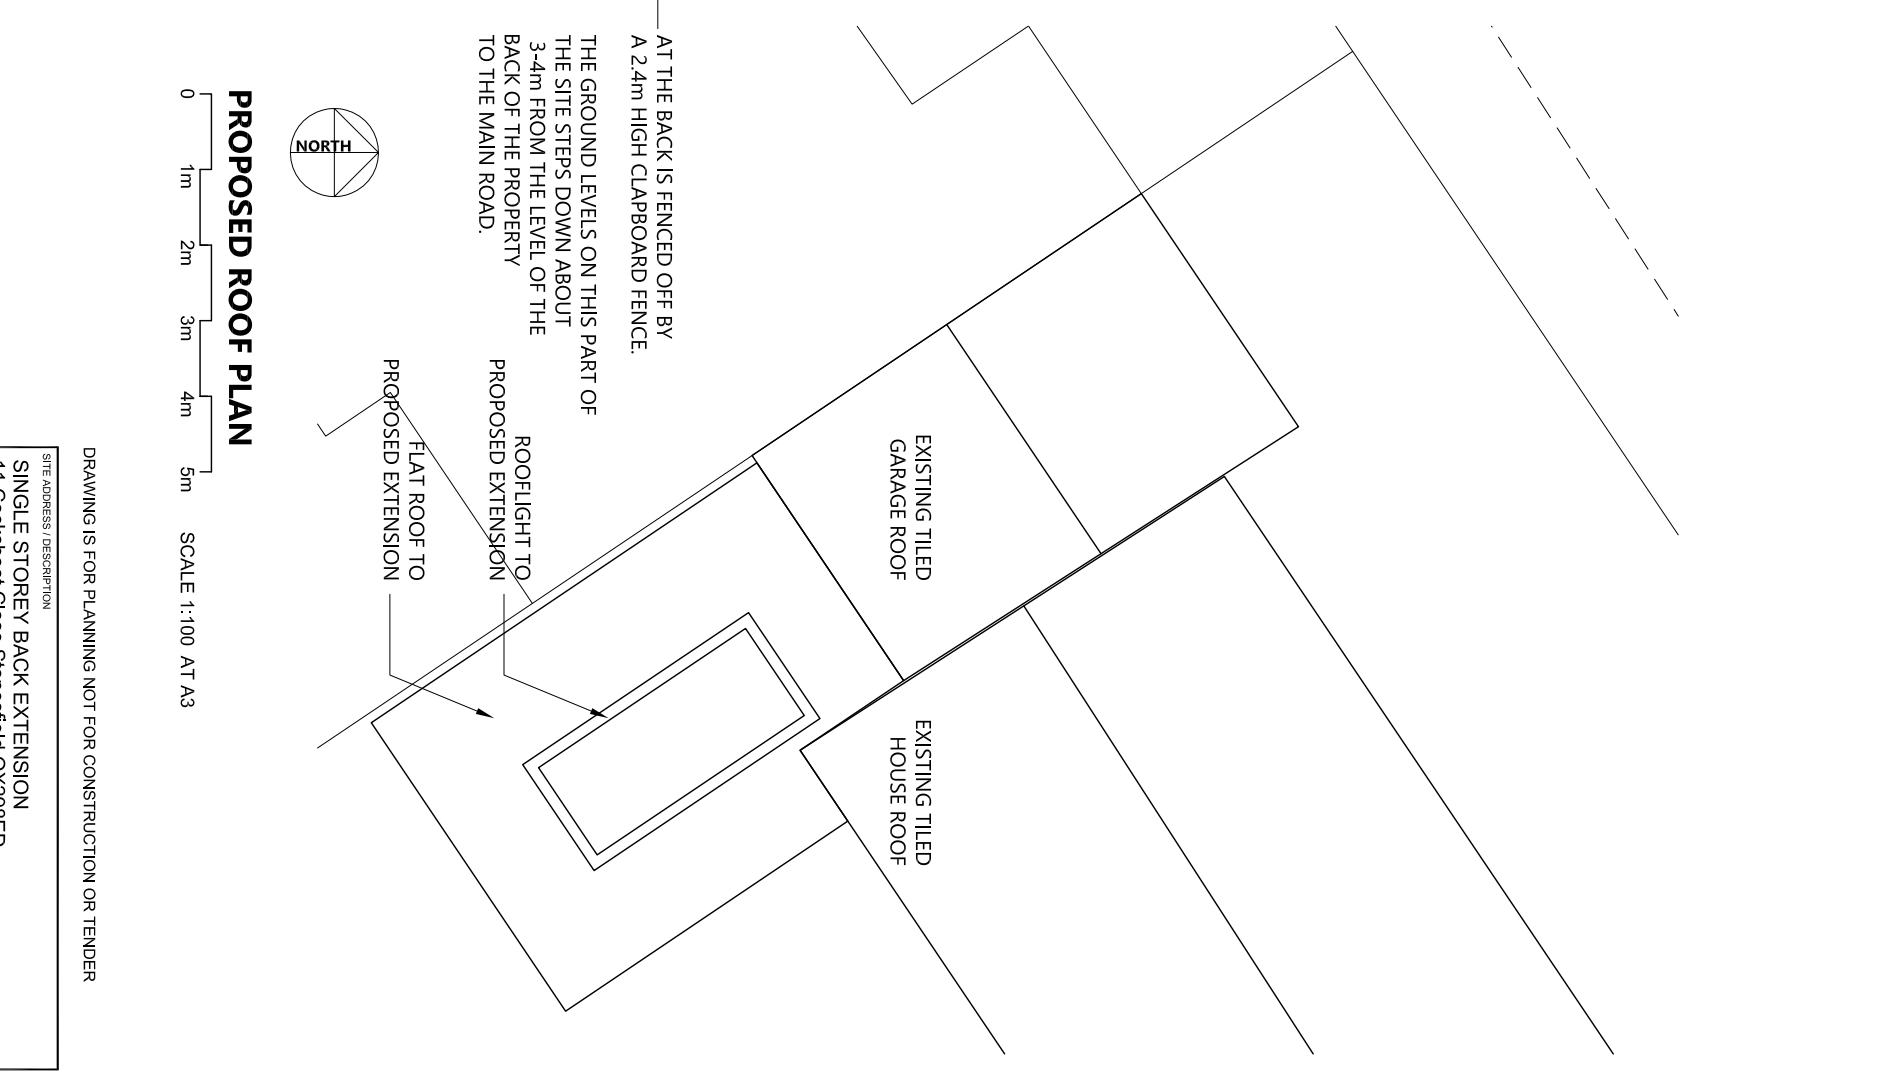

PROPOSED ROOF PLAN



0 1m 2m 3m 4m 5m SCALE 1:100 AT A3

DRAWING IS FOR PLANNING NOT FOR CONSTRUCTION OR TENDER

SITE ADDRESS / DESCRIPTION		LOCAL AUTHORITY : SOUTH OXFORDSHIRE		PLANNING REF	
SINGLE STOREY BACK EXTENSION		BUILDING CONSULTANTS :		STATUS	
11 Cockshoat Close Stonesfield OX298ED		DRAWING DESCRIPTION		DRAWING NO./ISSUE	
formdesign.		PROPOSED PLANS		A-04	

formdesign.
 Garner Studios
 5 Park Street
 Woodstock, OX201XW
 United Kingdom
 +44 (0) 777 610 9935
 info@formdesign.org.uk

ORIGINAL SIZE IS A3 OUR REF : FD2378