



EXISTING BACK ELEVATION

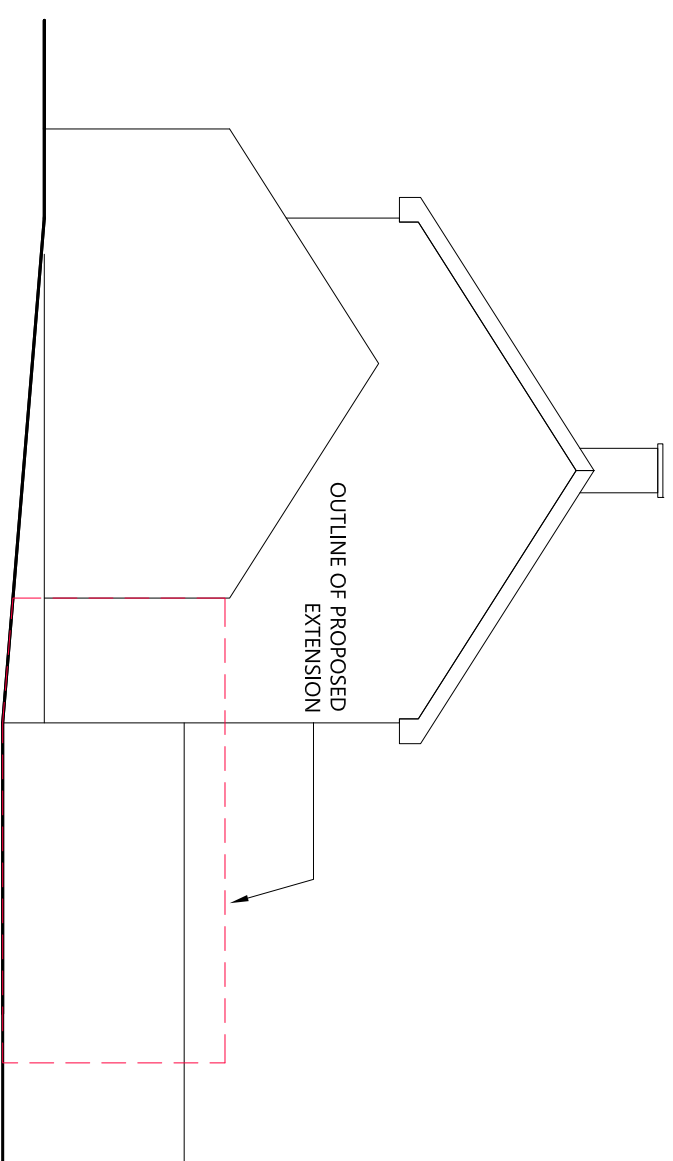

EXISTING SIDE ELEVATION

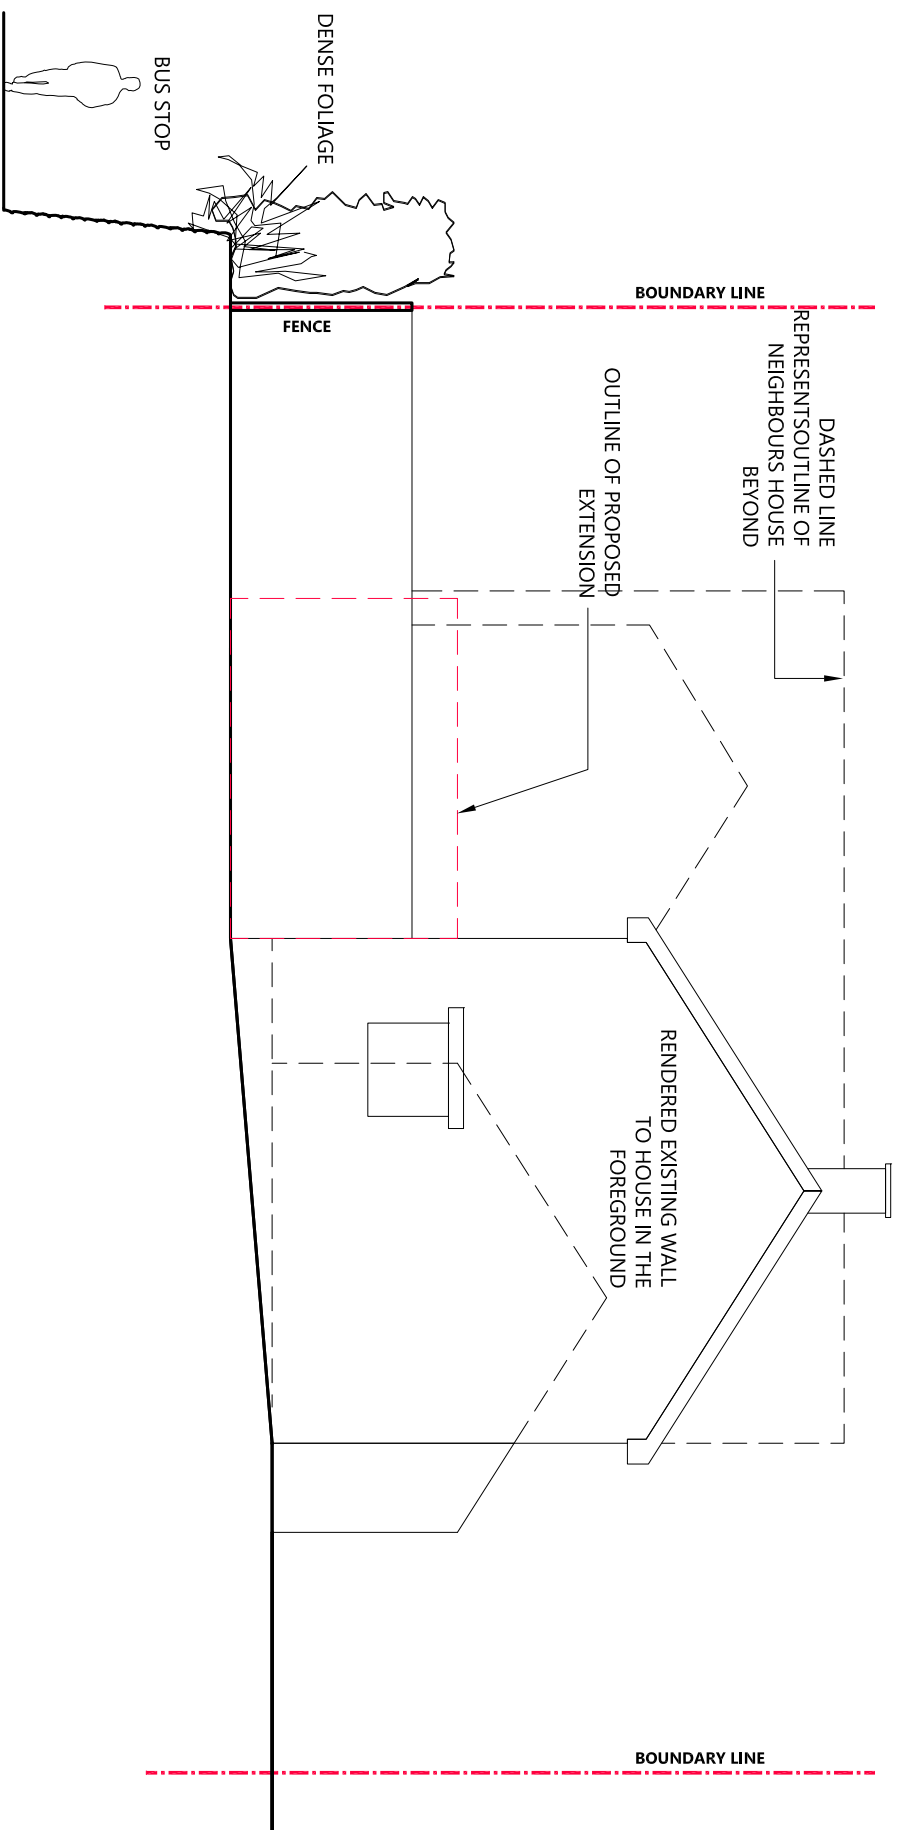

EXISTING FRONT ELEVATION

EXISTING SIDE ELEVATION

0 1m 2m 3m 4m 5m SCALE 1:100

0 1m 2m 3m 4m 5m SCALE 1:100

DRAWING IS FOR PLANNING NOT FOR CONSTRUCTION OR TENDER

<p>formdesign.</p> <p>Garret Studios 5 Park Street Woodstock, OX20 1XW United Kingdom +44 (0) 777 610 9935 info@formdesign.org.uk</p>		<p>LOCAL AUTHORITY : SOUTH OXFORDSHIRE STRUCTURES :</p>	<p>PLANNING REF</p>
<p>SITE ADDRESS / DESCRIPTION SINGLE STOREY BACK EXTENSION 11 Cockshott Close Stonesfield OX298ED</p>		<p>BUILDING CONSULTANTS :</p>	<p>STATUS</p>
<p>DRAWING DESCRIPTION EXISTING ELEVATIONS</p>		<p>DWG NO. / ISSUE</p>	<p>A-03</p>

ORIGINAL SIZE IS A3

OUR REF : FD2378