




REAR ELEVATION.

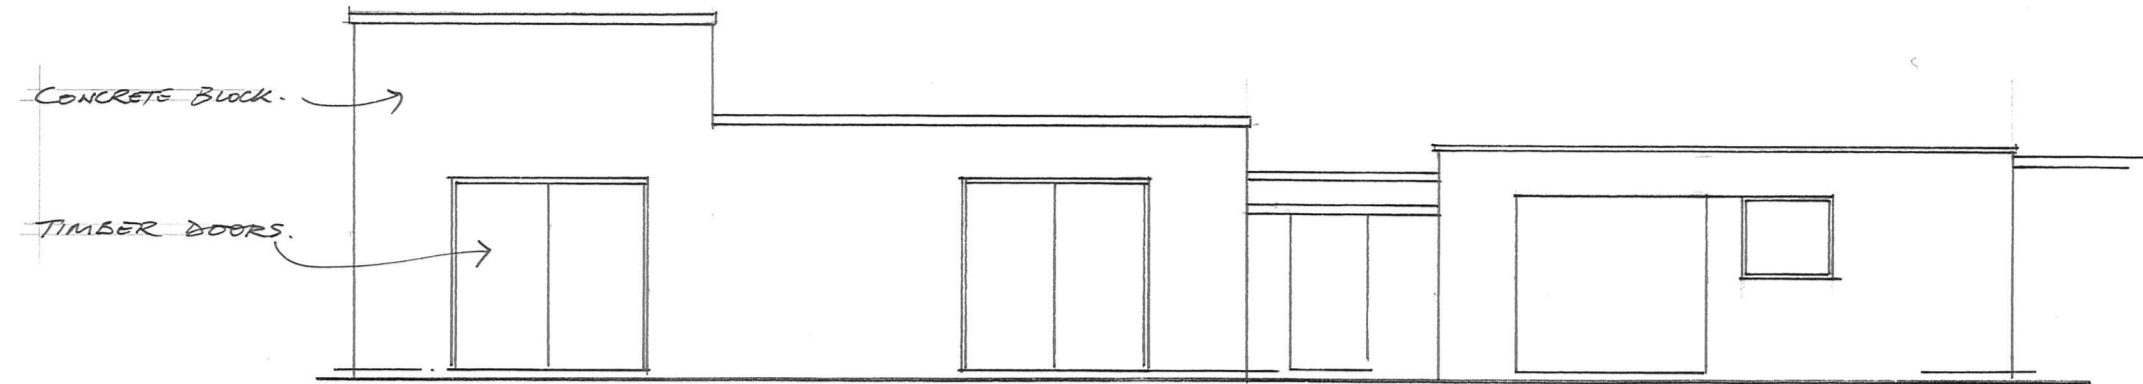


FRONT ELEVATION.

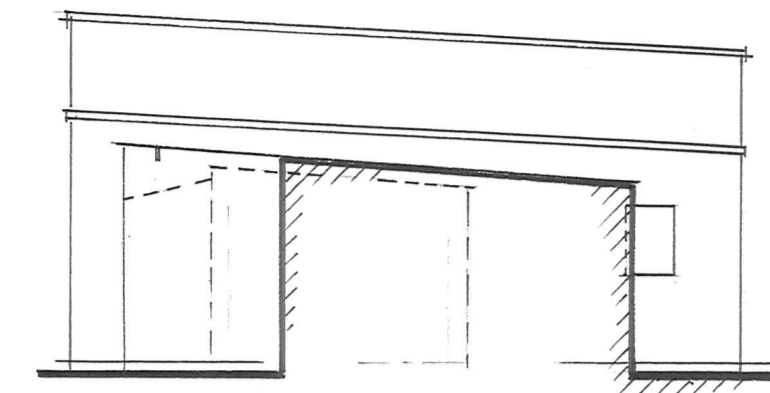

END ELEVATION.
(SECTIONAL)

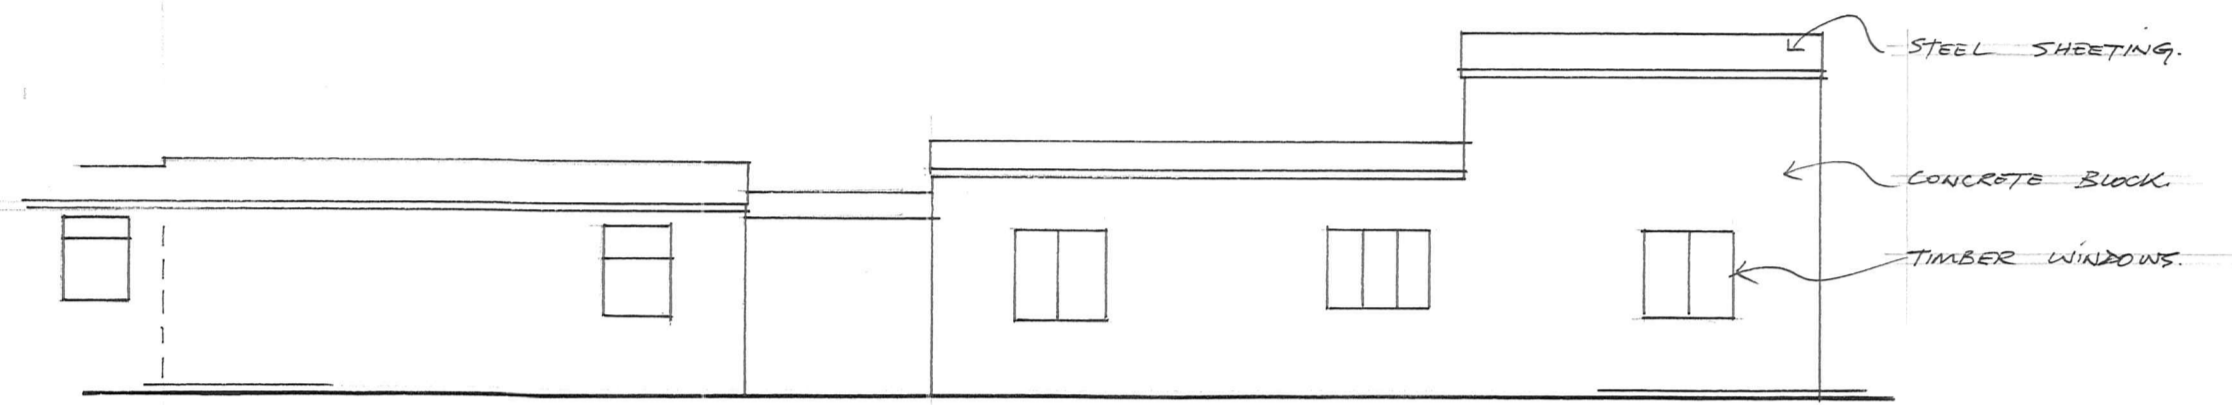

REAR ELEVATION.

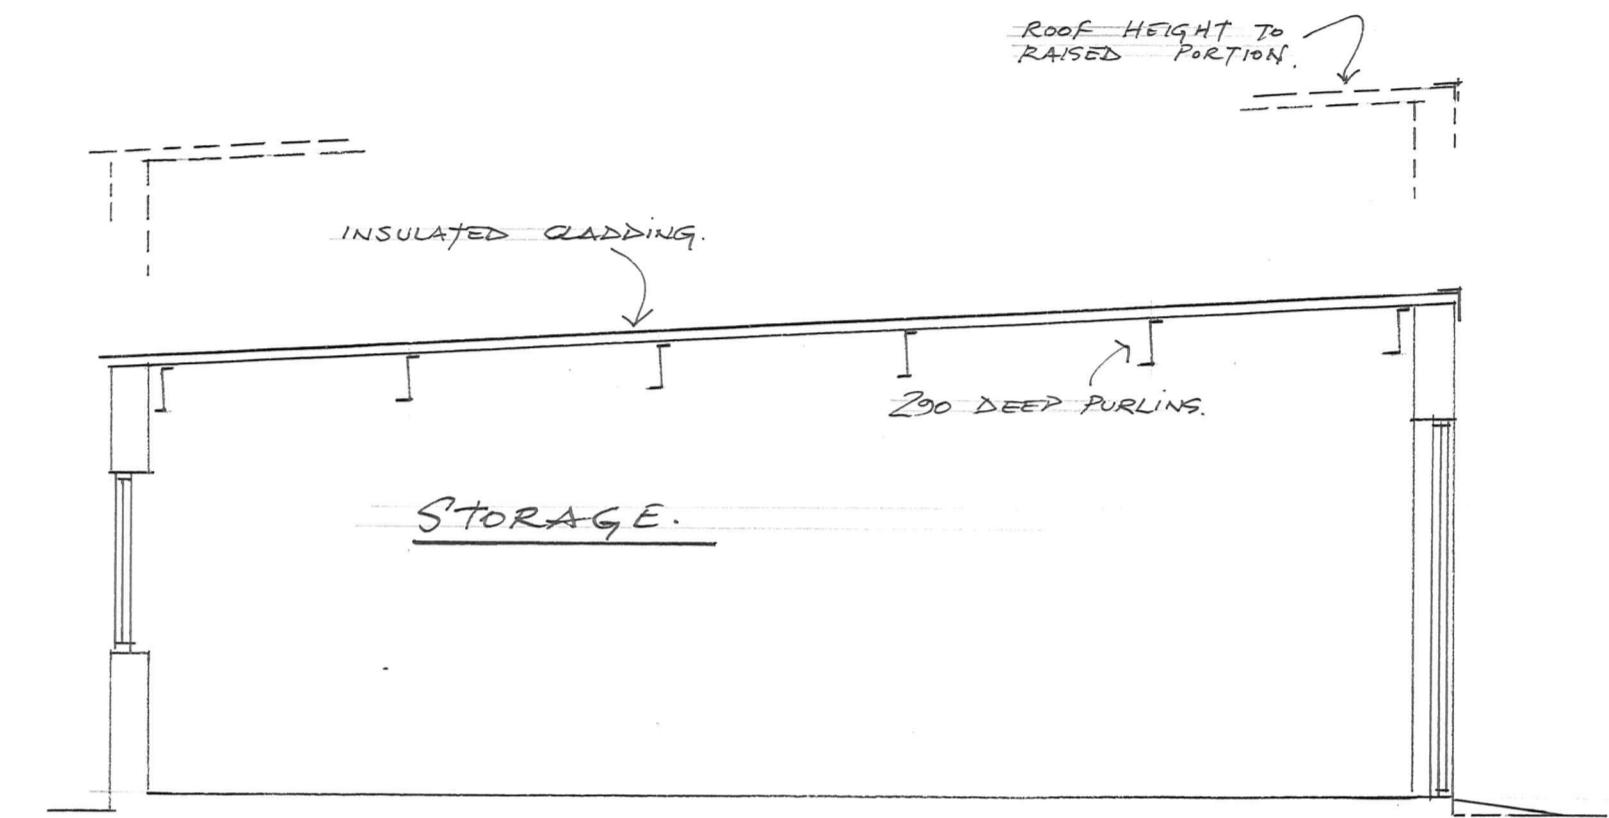

SECTION A-A.




ASH TREE



EMBANKMENT



WILLOW TREE

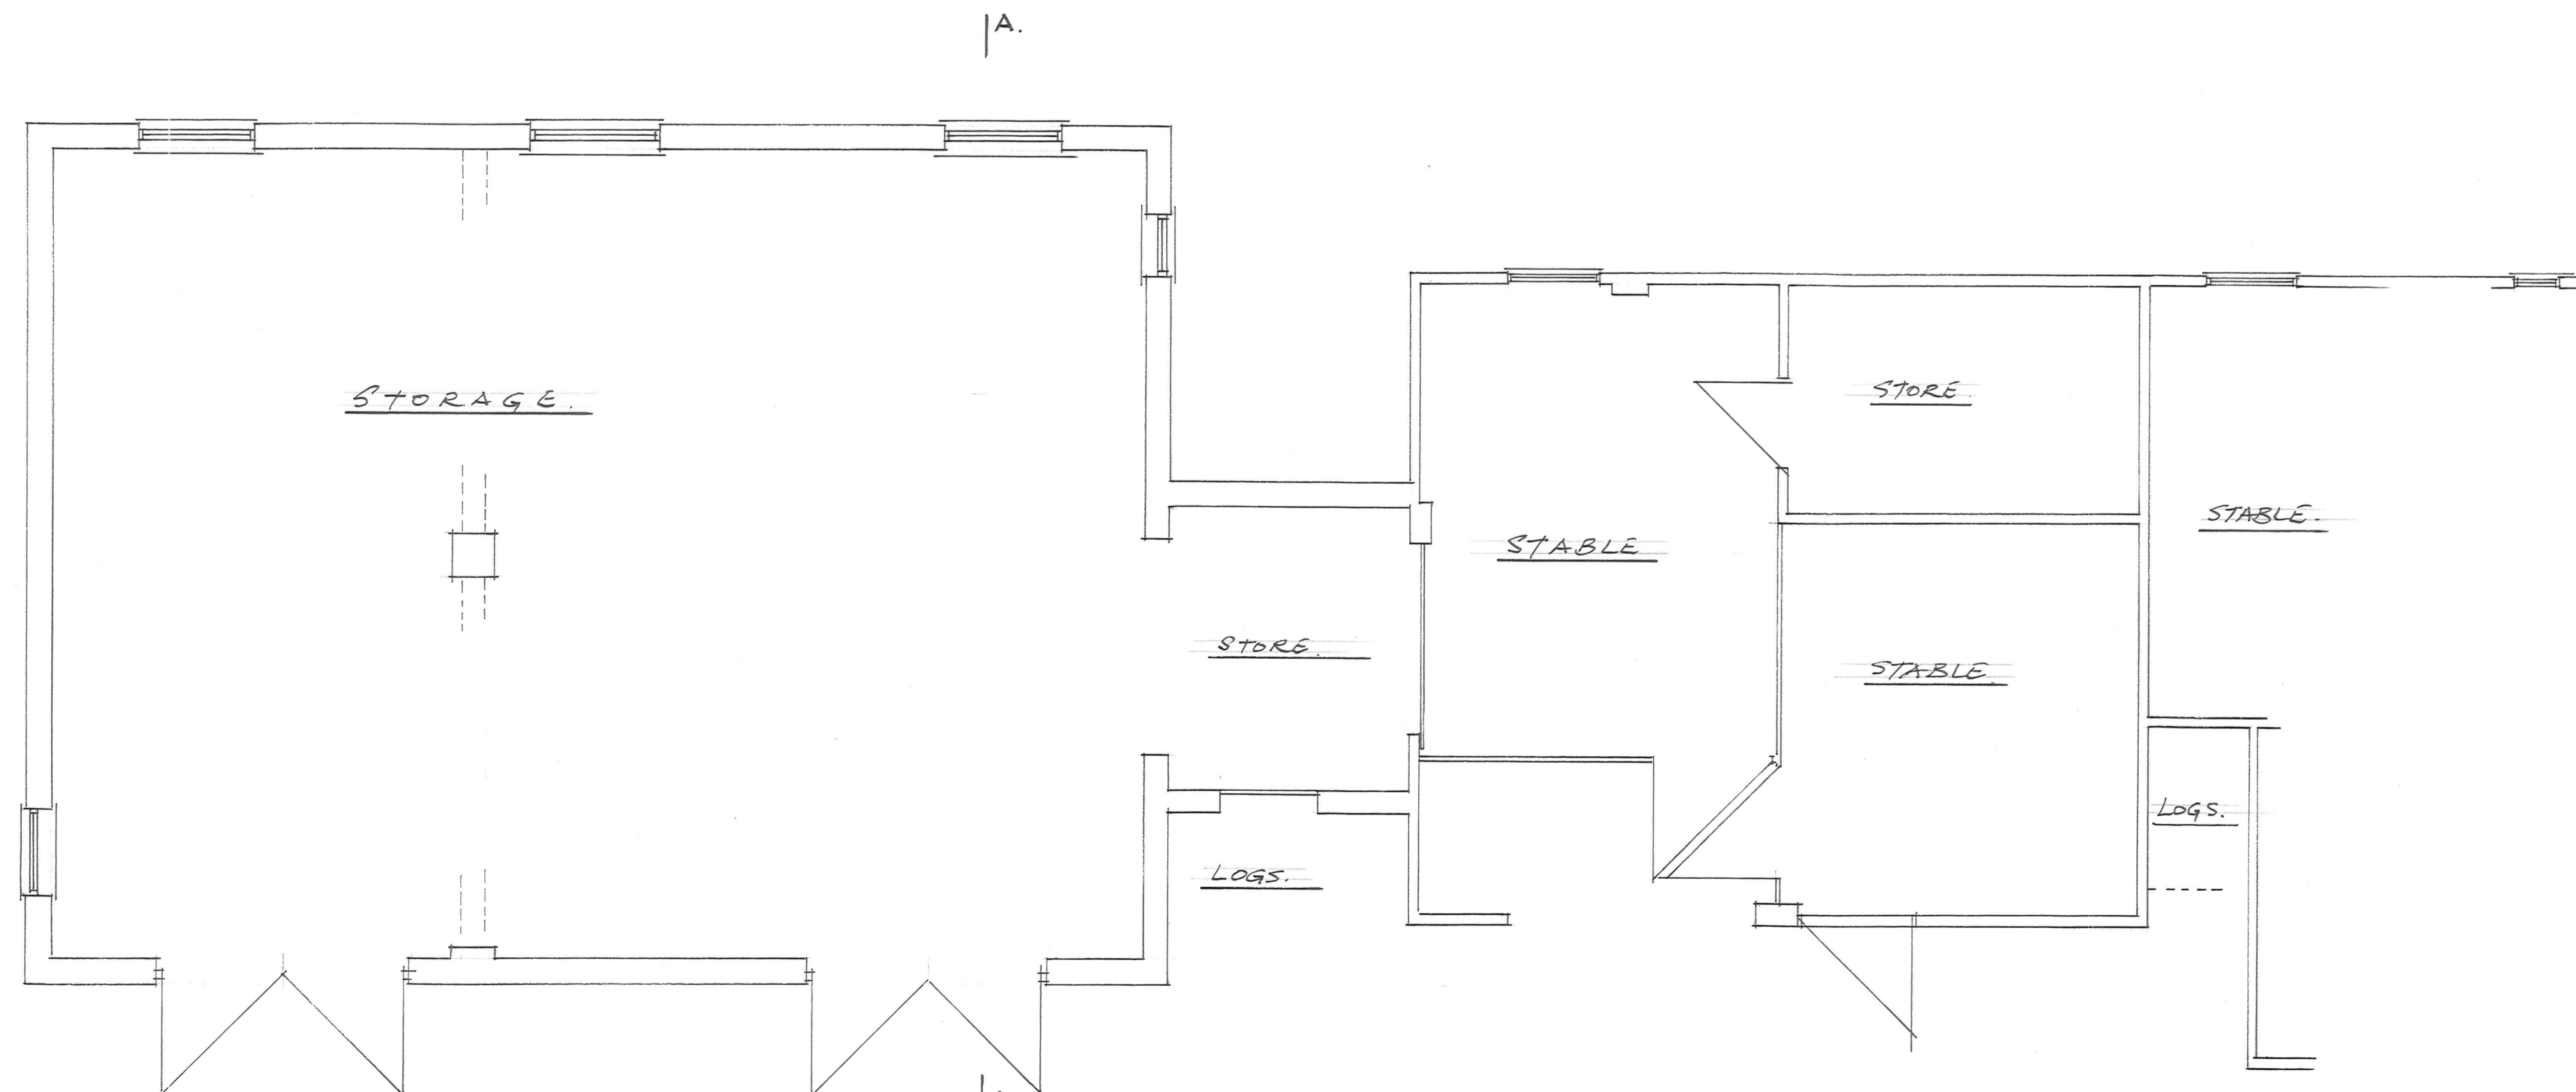

FLOOR PLAN.

DRAWING N° 01 - EXISTING.

CONVERSION OF EXISTING BUILDINGS
THE WILLOWS, CASSINGTON, OXON.

MR & MRS C. HILL.

SCALE 1:50 1:100 DECEMBER 2022.

ALL DIMENSIONS TO BE VERIFIED ON SITE DO NOT SCALE.
CONTRACTOR RESPONSIBLE FOR CHECKING THE LOCATION
OF ALL SERVICES & ANY UNDERGROUND
PIPEWORK PRIOR TO COMMENCING ANY SITE
WORKS.