

END ELEVATION.

VERTICAL S/W BOARDING
EXTERNALLY,
SLIDING/FOLDING GLASS
DOORS.




FRONT ELEVATION.

S/W BOARDING




END ELEVATION.

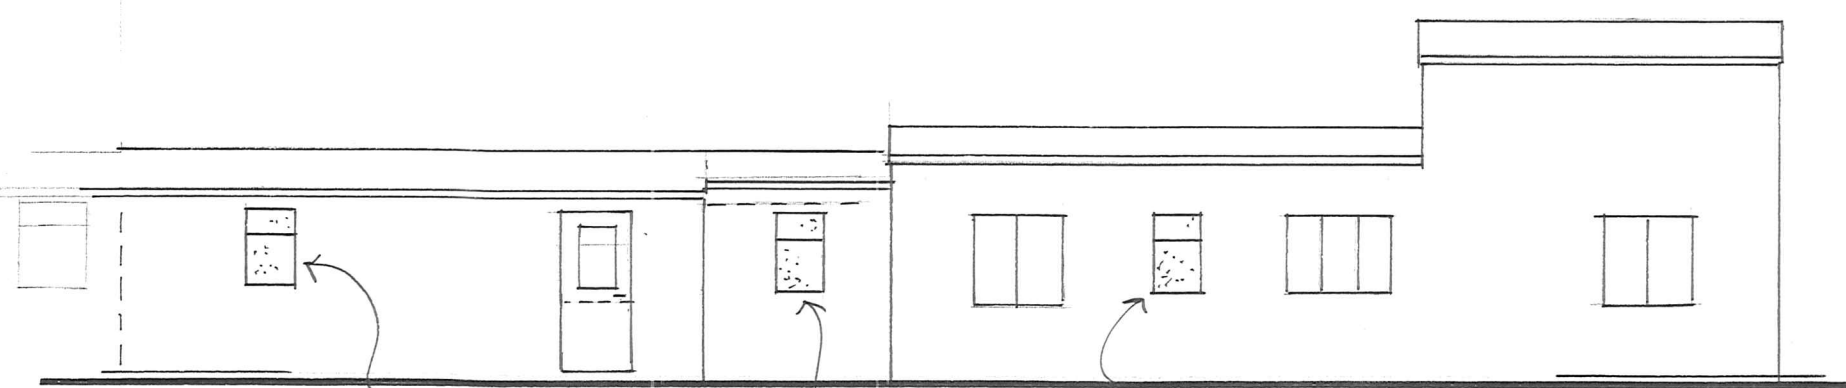


REAR ELEVATION.

PROPOSED BATHROOM/WC WINDOWS

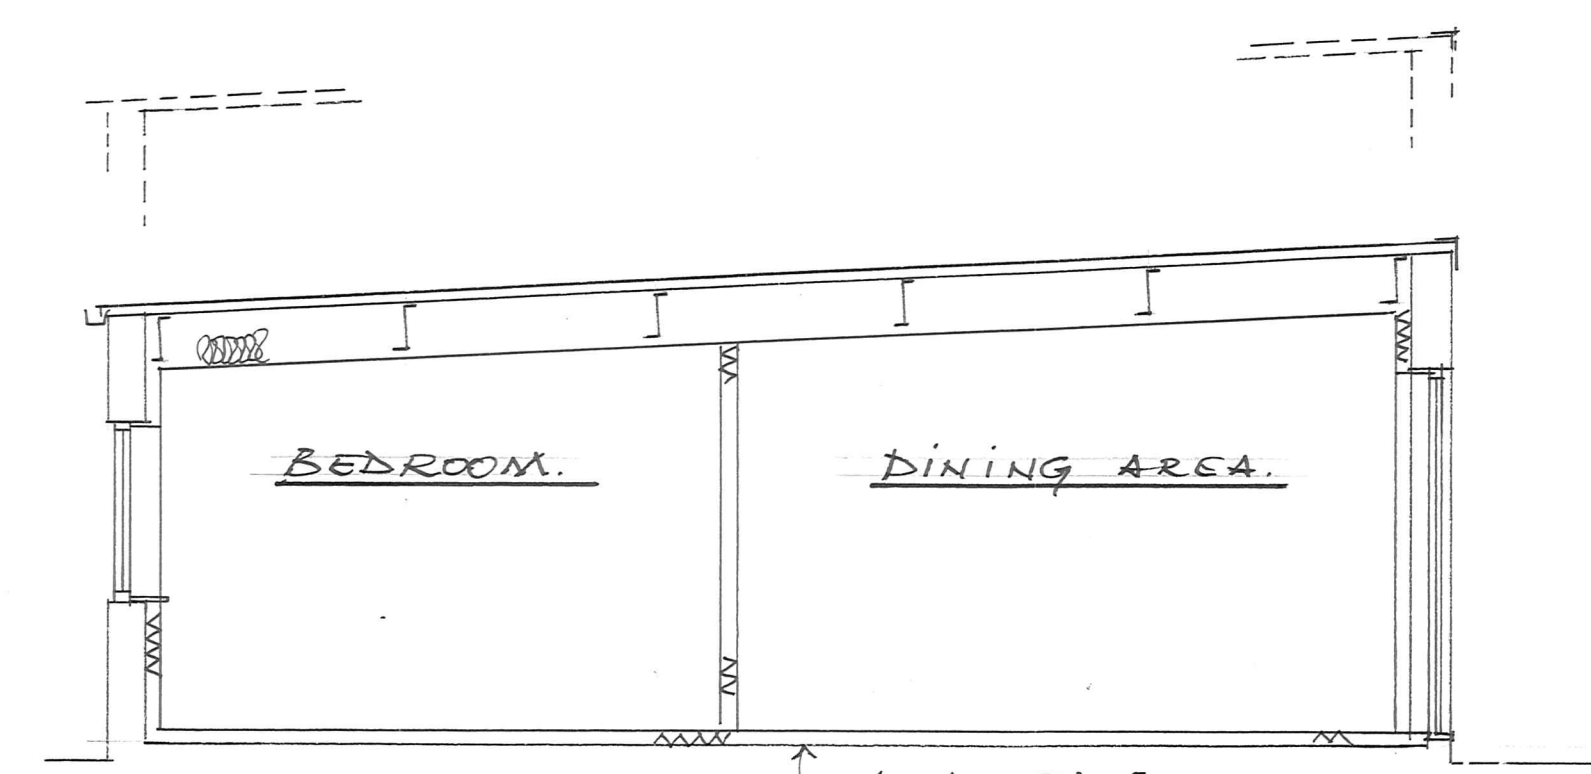


SECTION A-A.


NEW INSULATED FLOOR

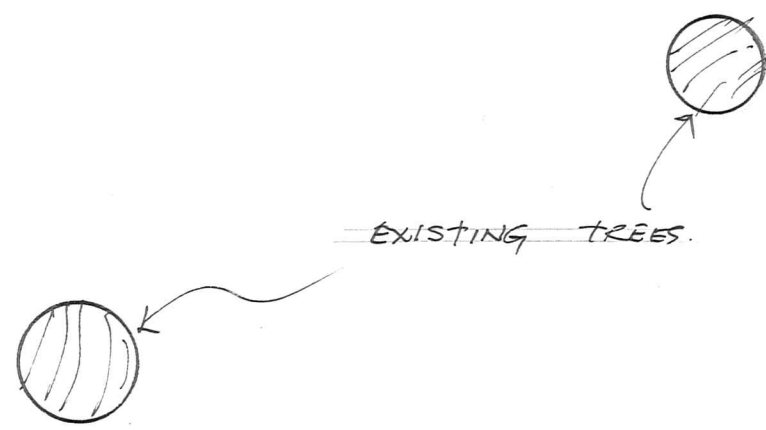

EXISTING TREES.

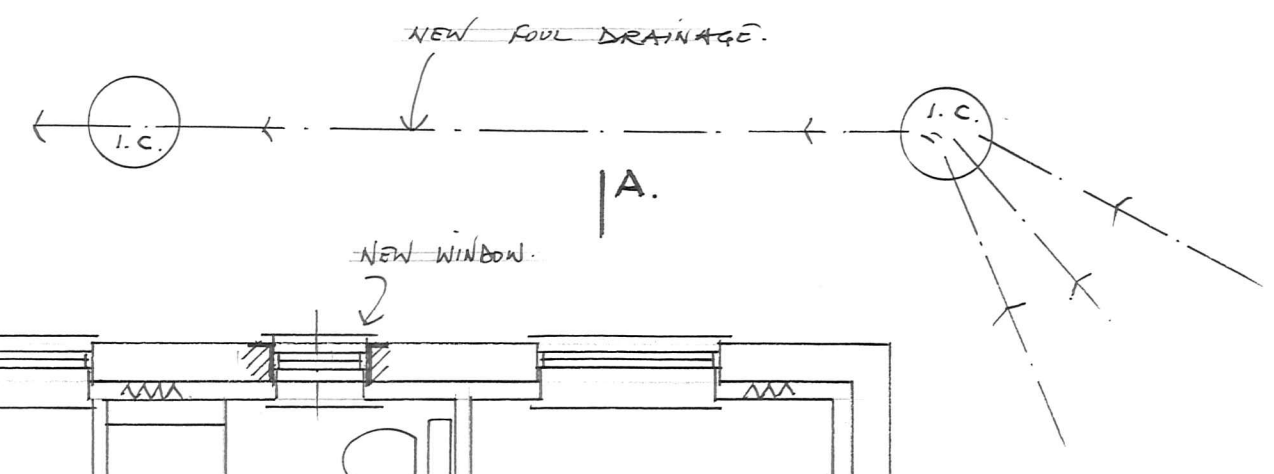


A.

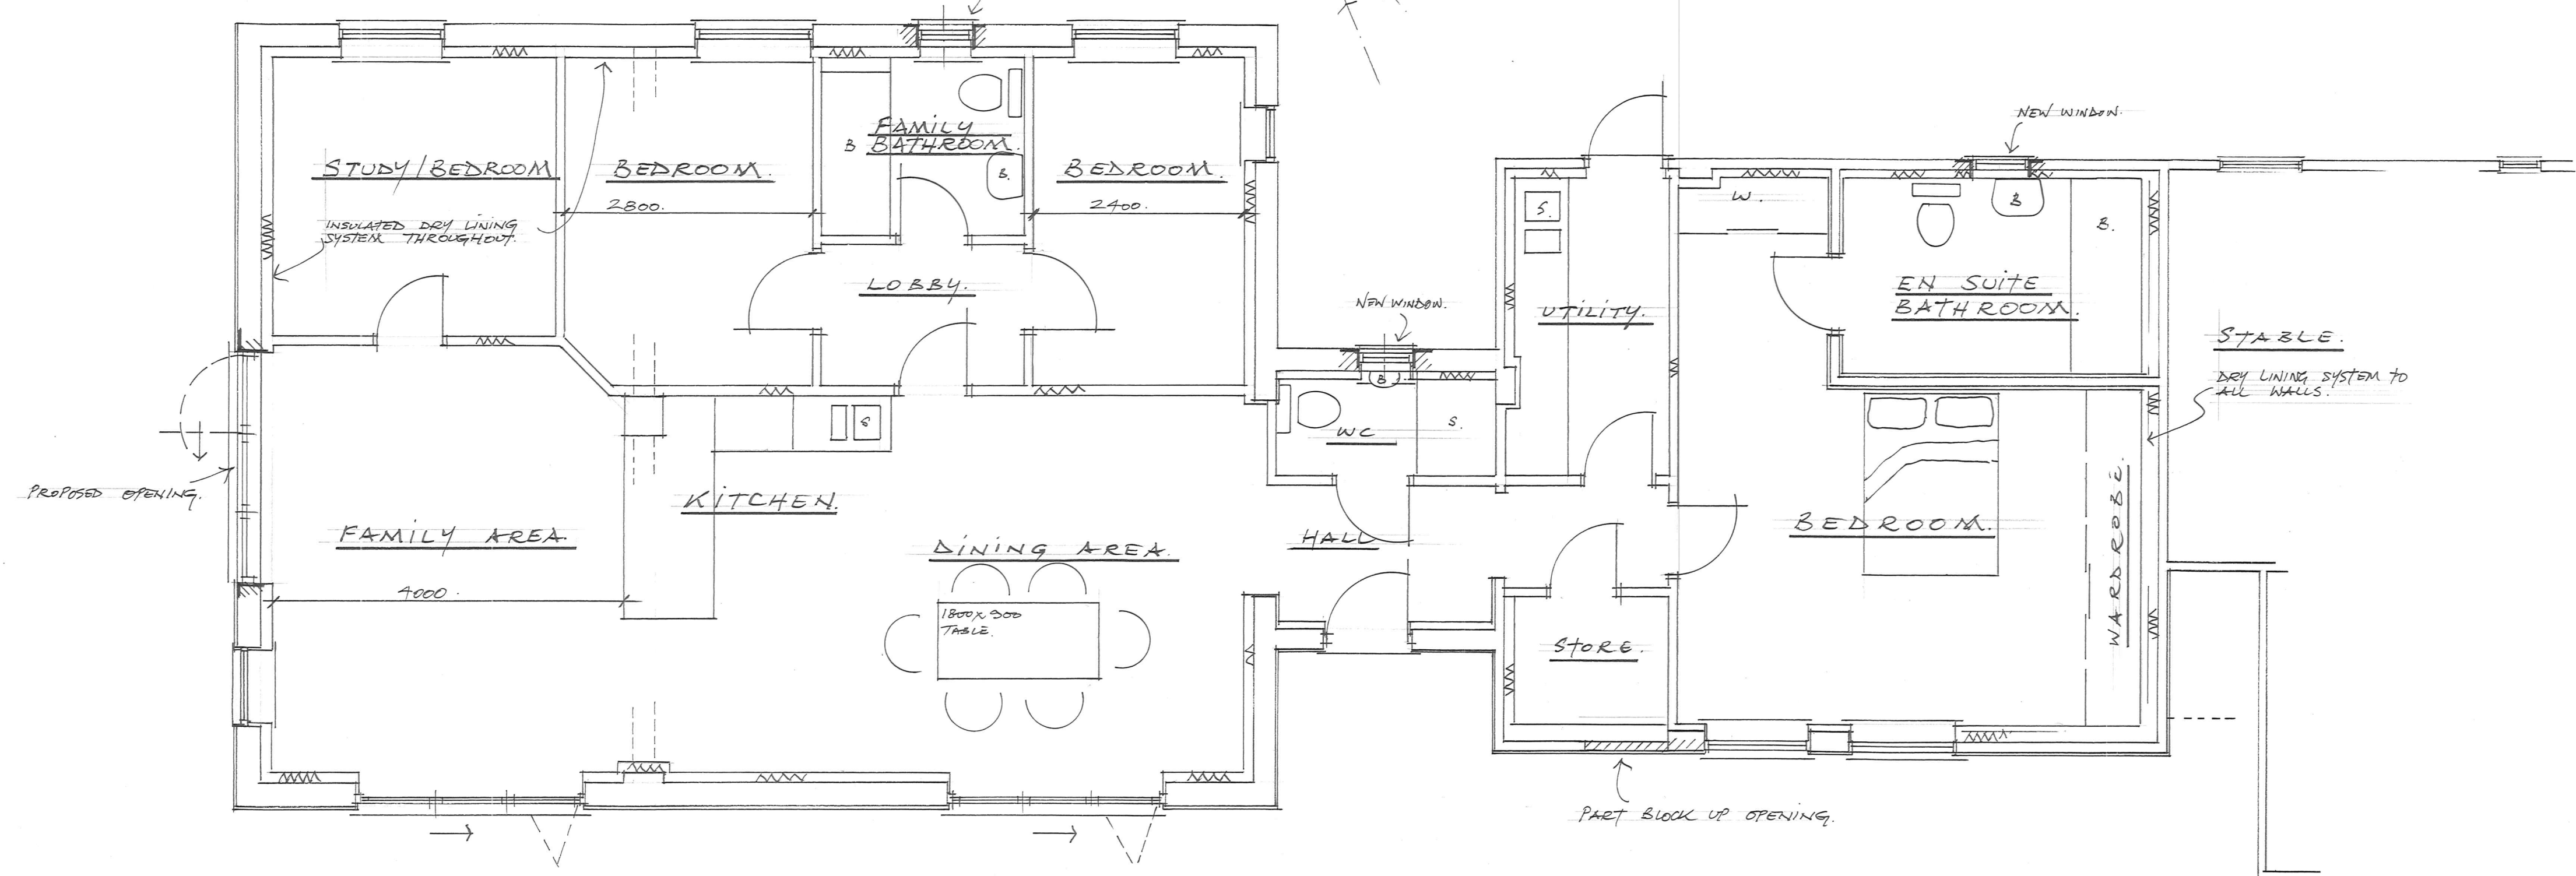

FLOOR PLAN.

A.

PART BLOCK UP OPENING.

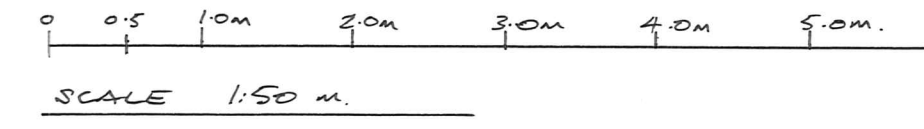

SCALE 1:50

DRAWING N° 02 PROPOSED.
CONVERSION OF EXISTING BUILDINGS
THE WILLOWS, CASSINGTON, OXON.
MR & MRS C. HILL.
SCALE 1:50 1:100 DECEMBER 2022

ALL DIMENSIONS TO BE VERIFIED ON SITE DO NOT SCALE.
CONTRACTOR RESPONSIBLE FOR CHECKING THE LOCATION
OF ALL SERVICES & ANY UNDERGROUND
PIPEWORK PRIOR TO COMMENCING ANY SITE
WORKS.