


NOTE
Contractor to check all dimensions on site
No not scale

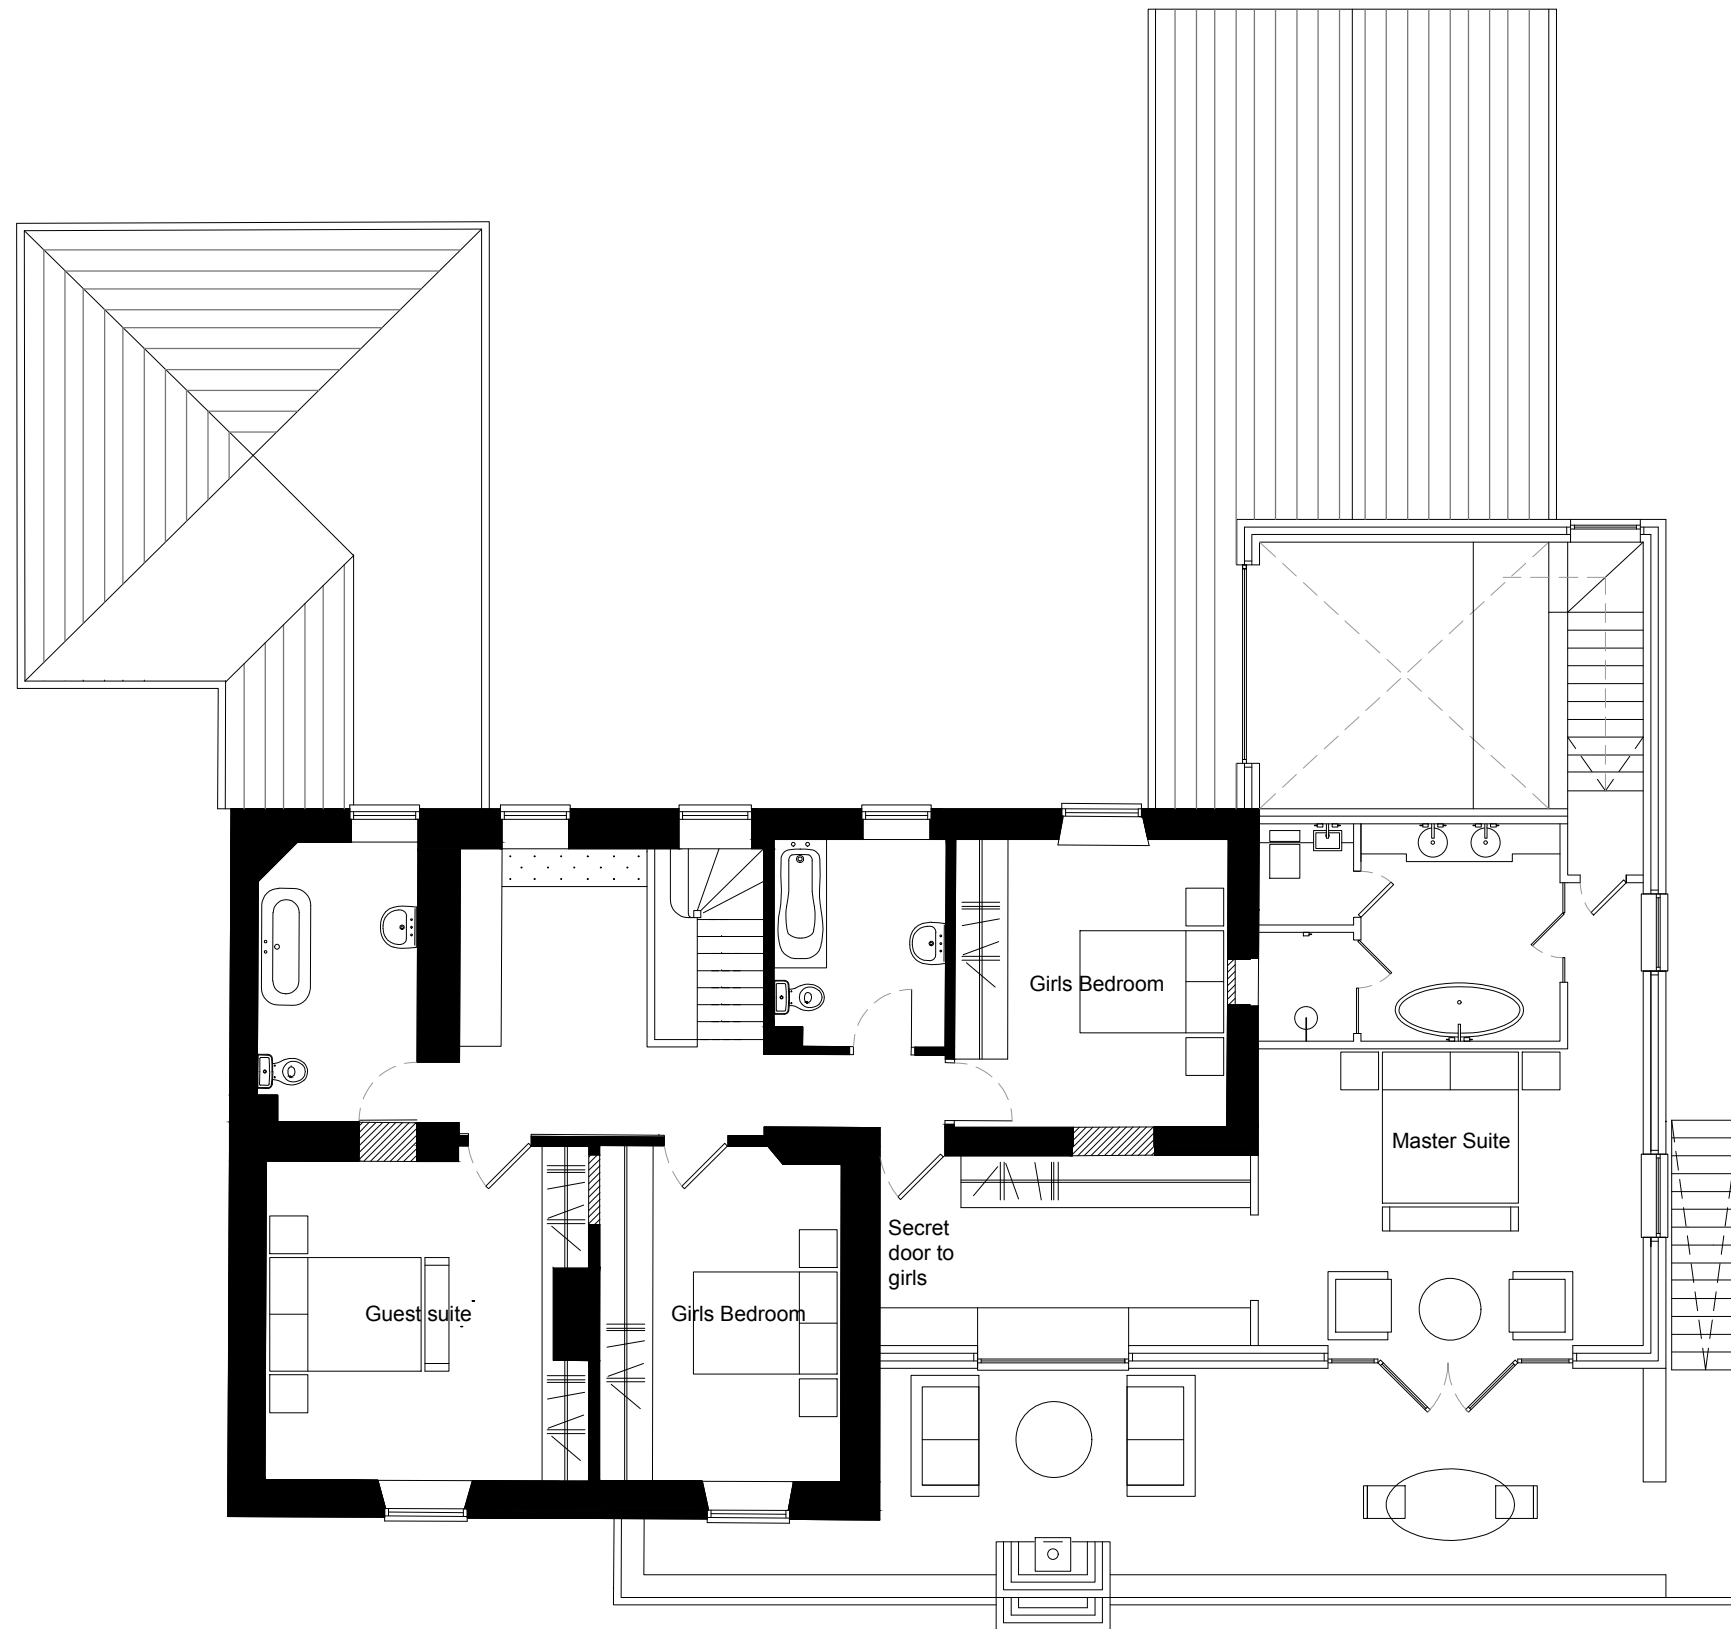

Revisions



1 Colenso Terrace Lincoln LN1 1LN
www.KSArch.co.uk 07545395376
Copyright reserved

Client
Mr & Mrs Gordon

Project
Chestnut Farm Cottage

Drawing title
Proposed 1st Floor Plan

Drawn by	Checked by
MK	/

Scale	Date
1:100 @A3	22.05.23

Drawing no.	Revision
0122	*

Project no.	Drawing status
141	Planning